



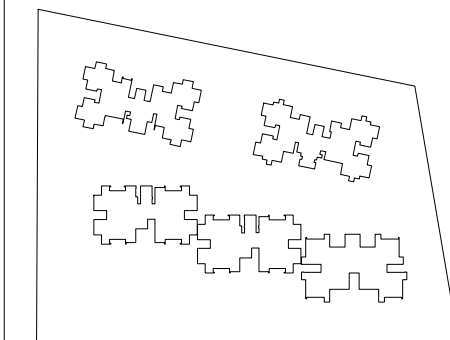

ROAD

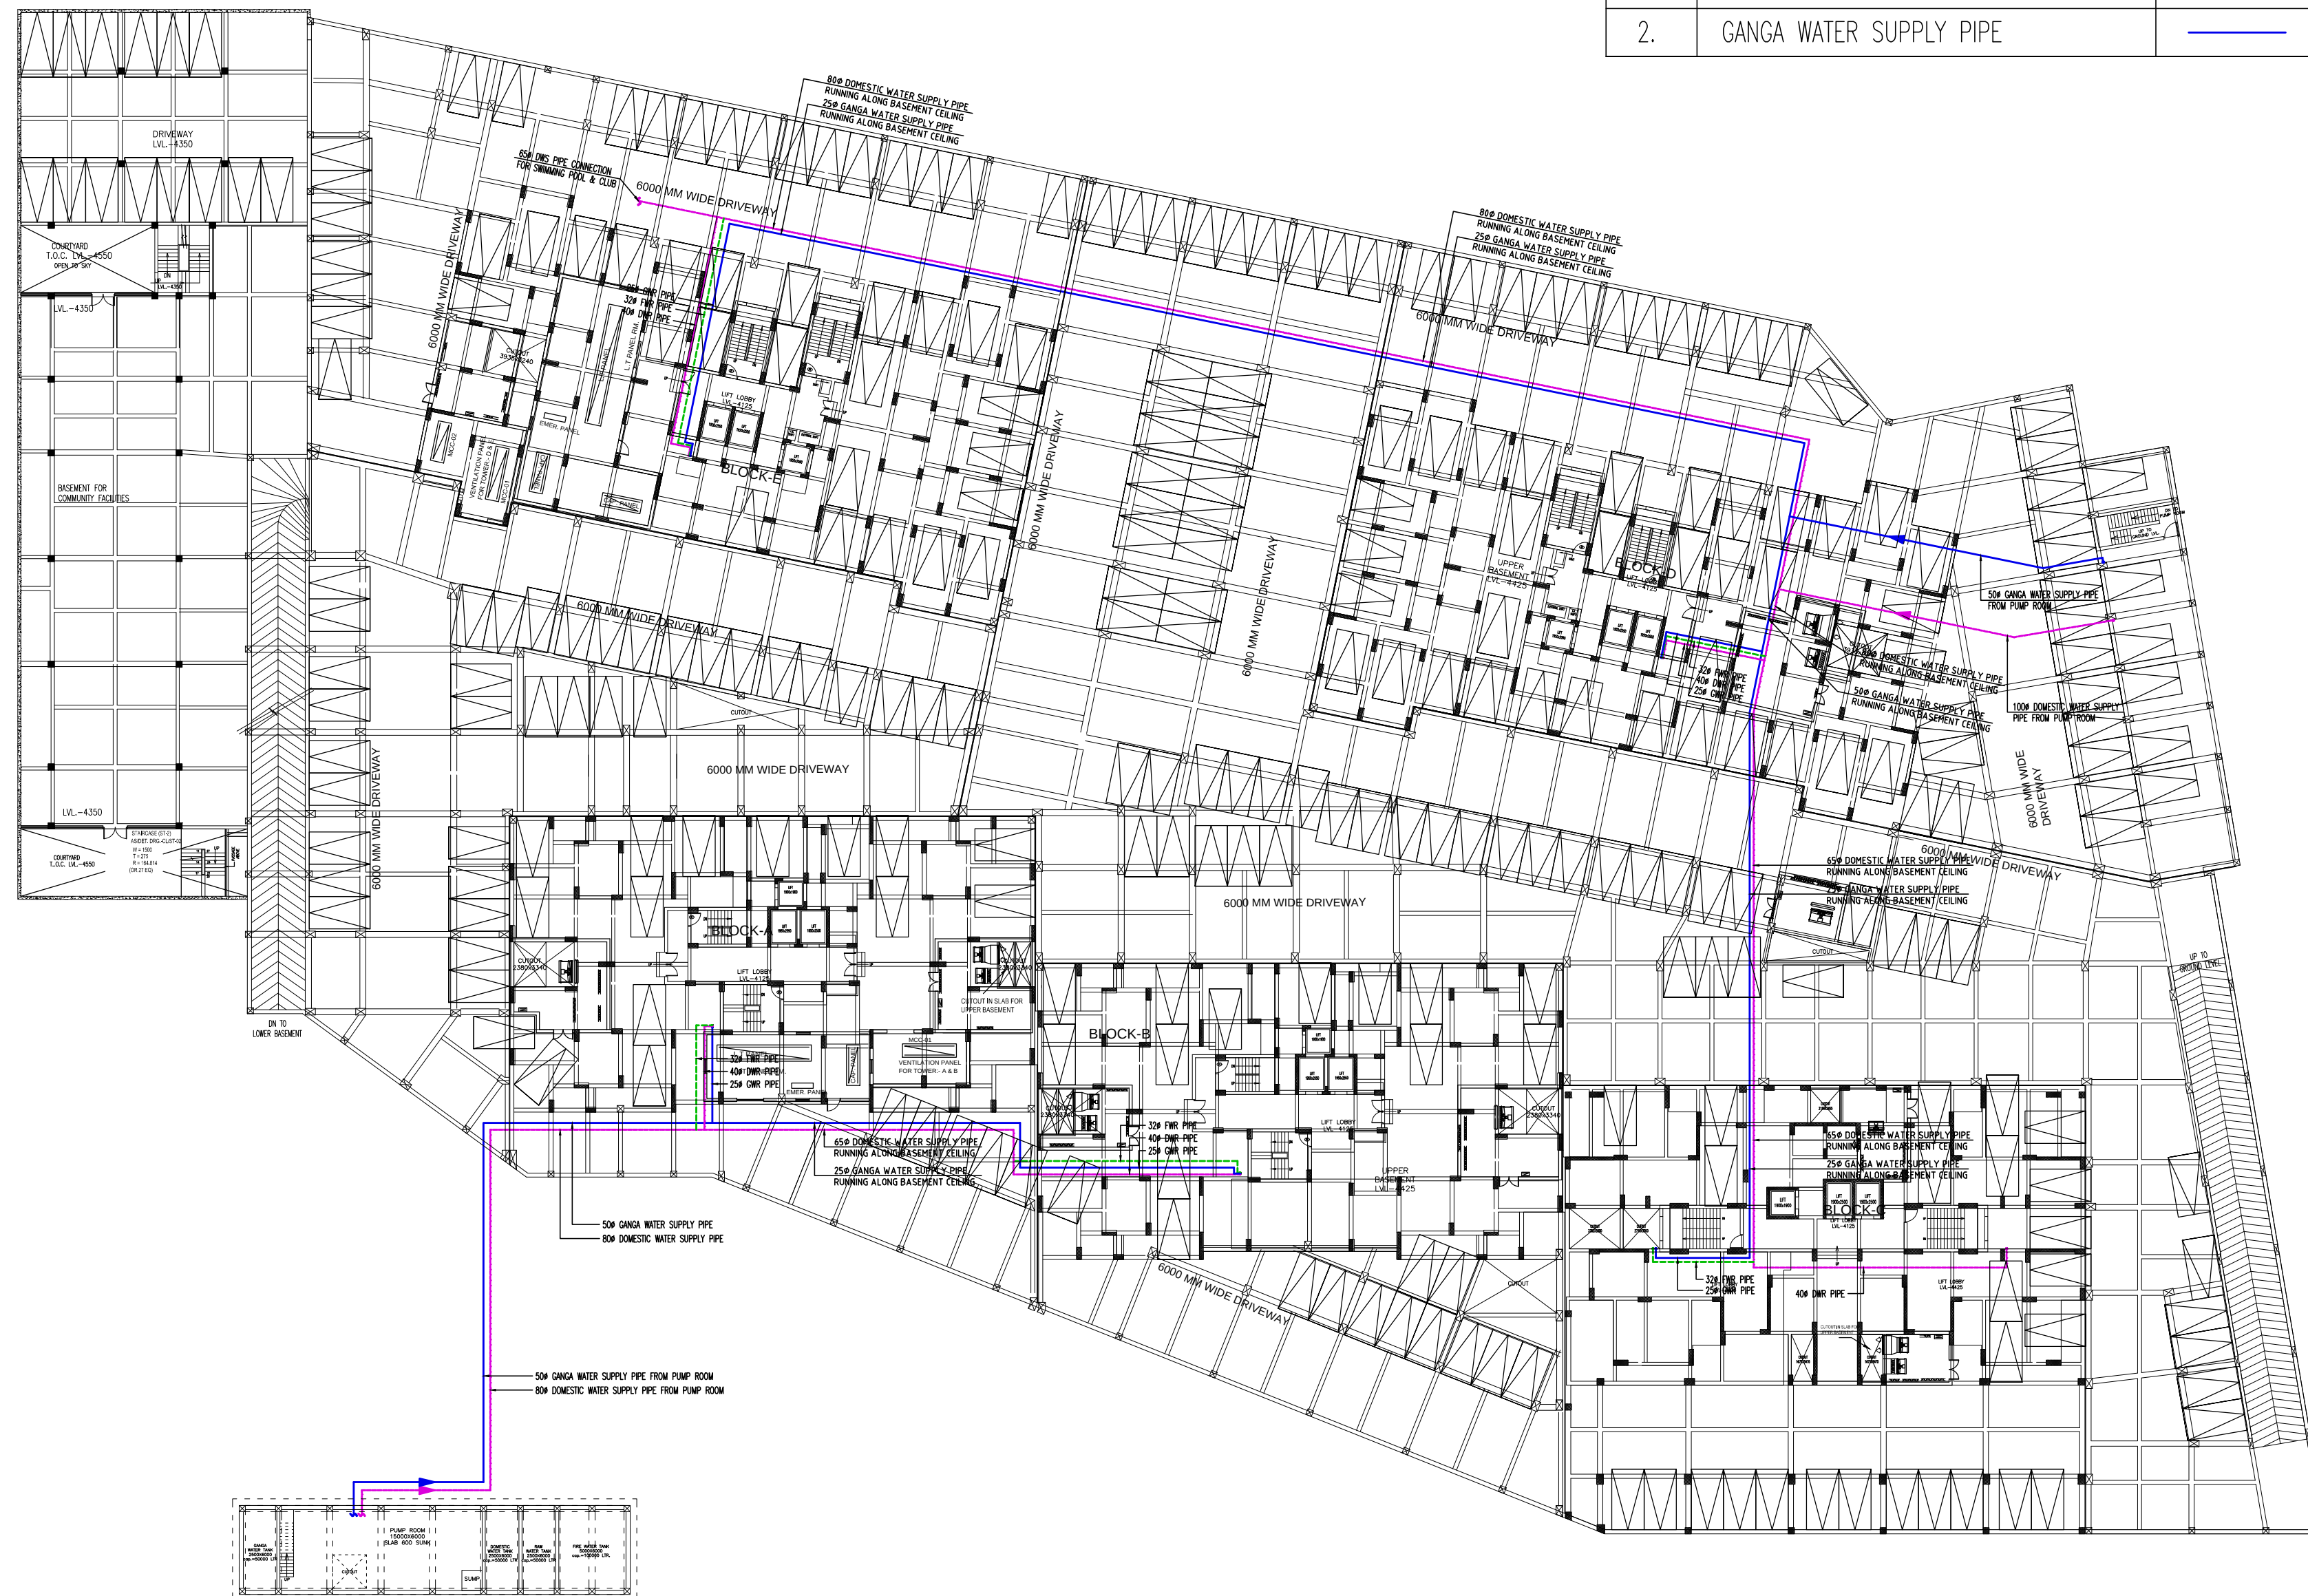

LEGEND:-		
S.NO.	DESCRIPTION	SYMBOL
1.	DOMESTIC WATER SUPPLY PIPE	—
2.	GANGA WATER SUPPLY PIPE	—

Rev.	Date	Remark
00	2016-02-01	

CLIENT:-
Ramprastha Urban Development PVT. LTD.

PROJECT:-
PLATINUM HEIGHTS AT
RAMPRASTHA GREENS , GHAZIABAD

TITLE:-	Drg. No
WATER SUPPLY DISTRIBUTION IN UPPER BASEMENT	PL-BWS-01

SCALE=A1@1:250

Drawn - D.P

Checked -ANOOP

Plumbing & Fire Fighting Consultants:-
PEE CONSULTANTS
815-C,DDA Flats, East of Loni
SHAHNARA, DELHI-93 PH. & FAX: 22816297
email :- pdss_in@yahoo.com