



DRAIN & ELECTRIC PLAN

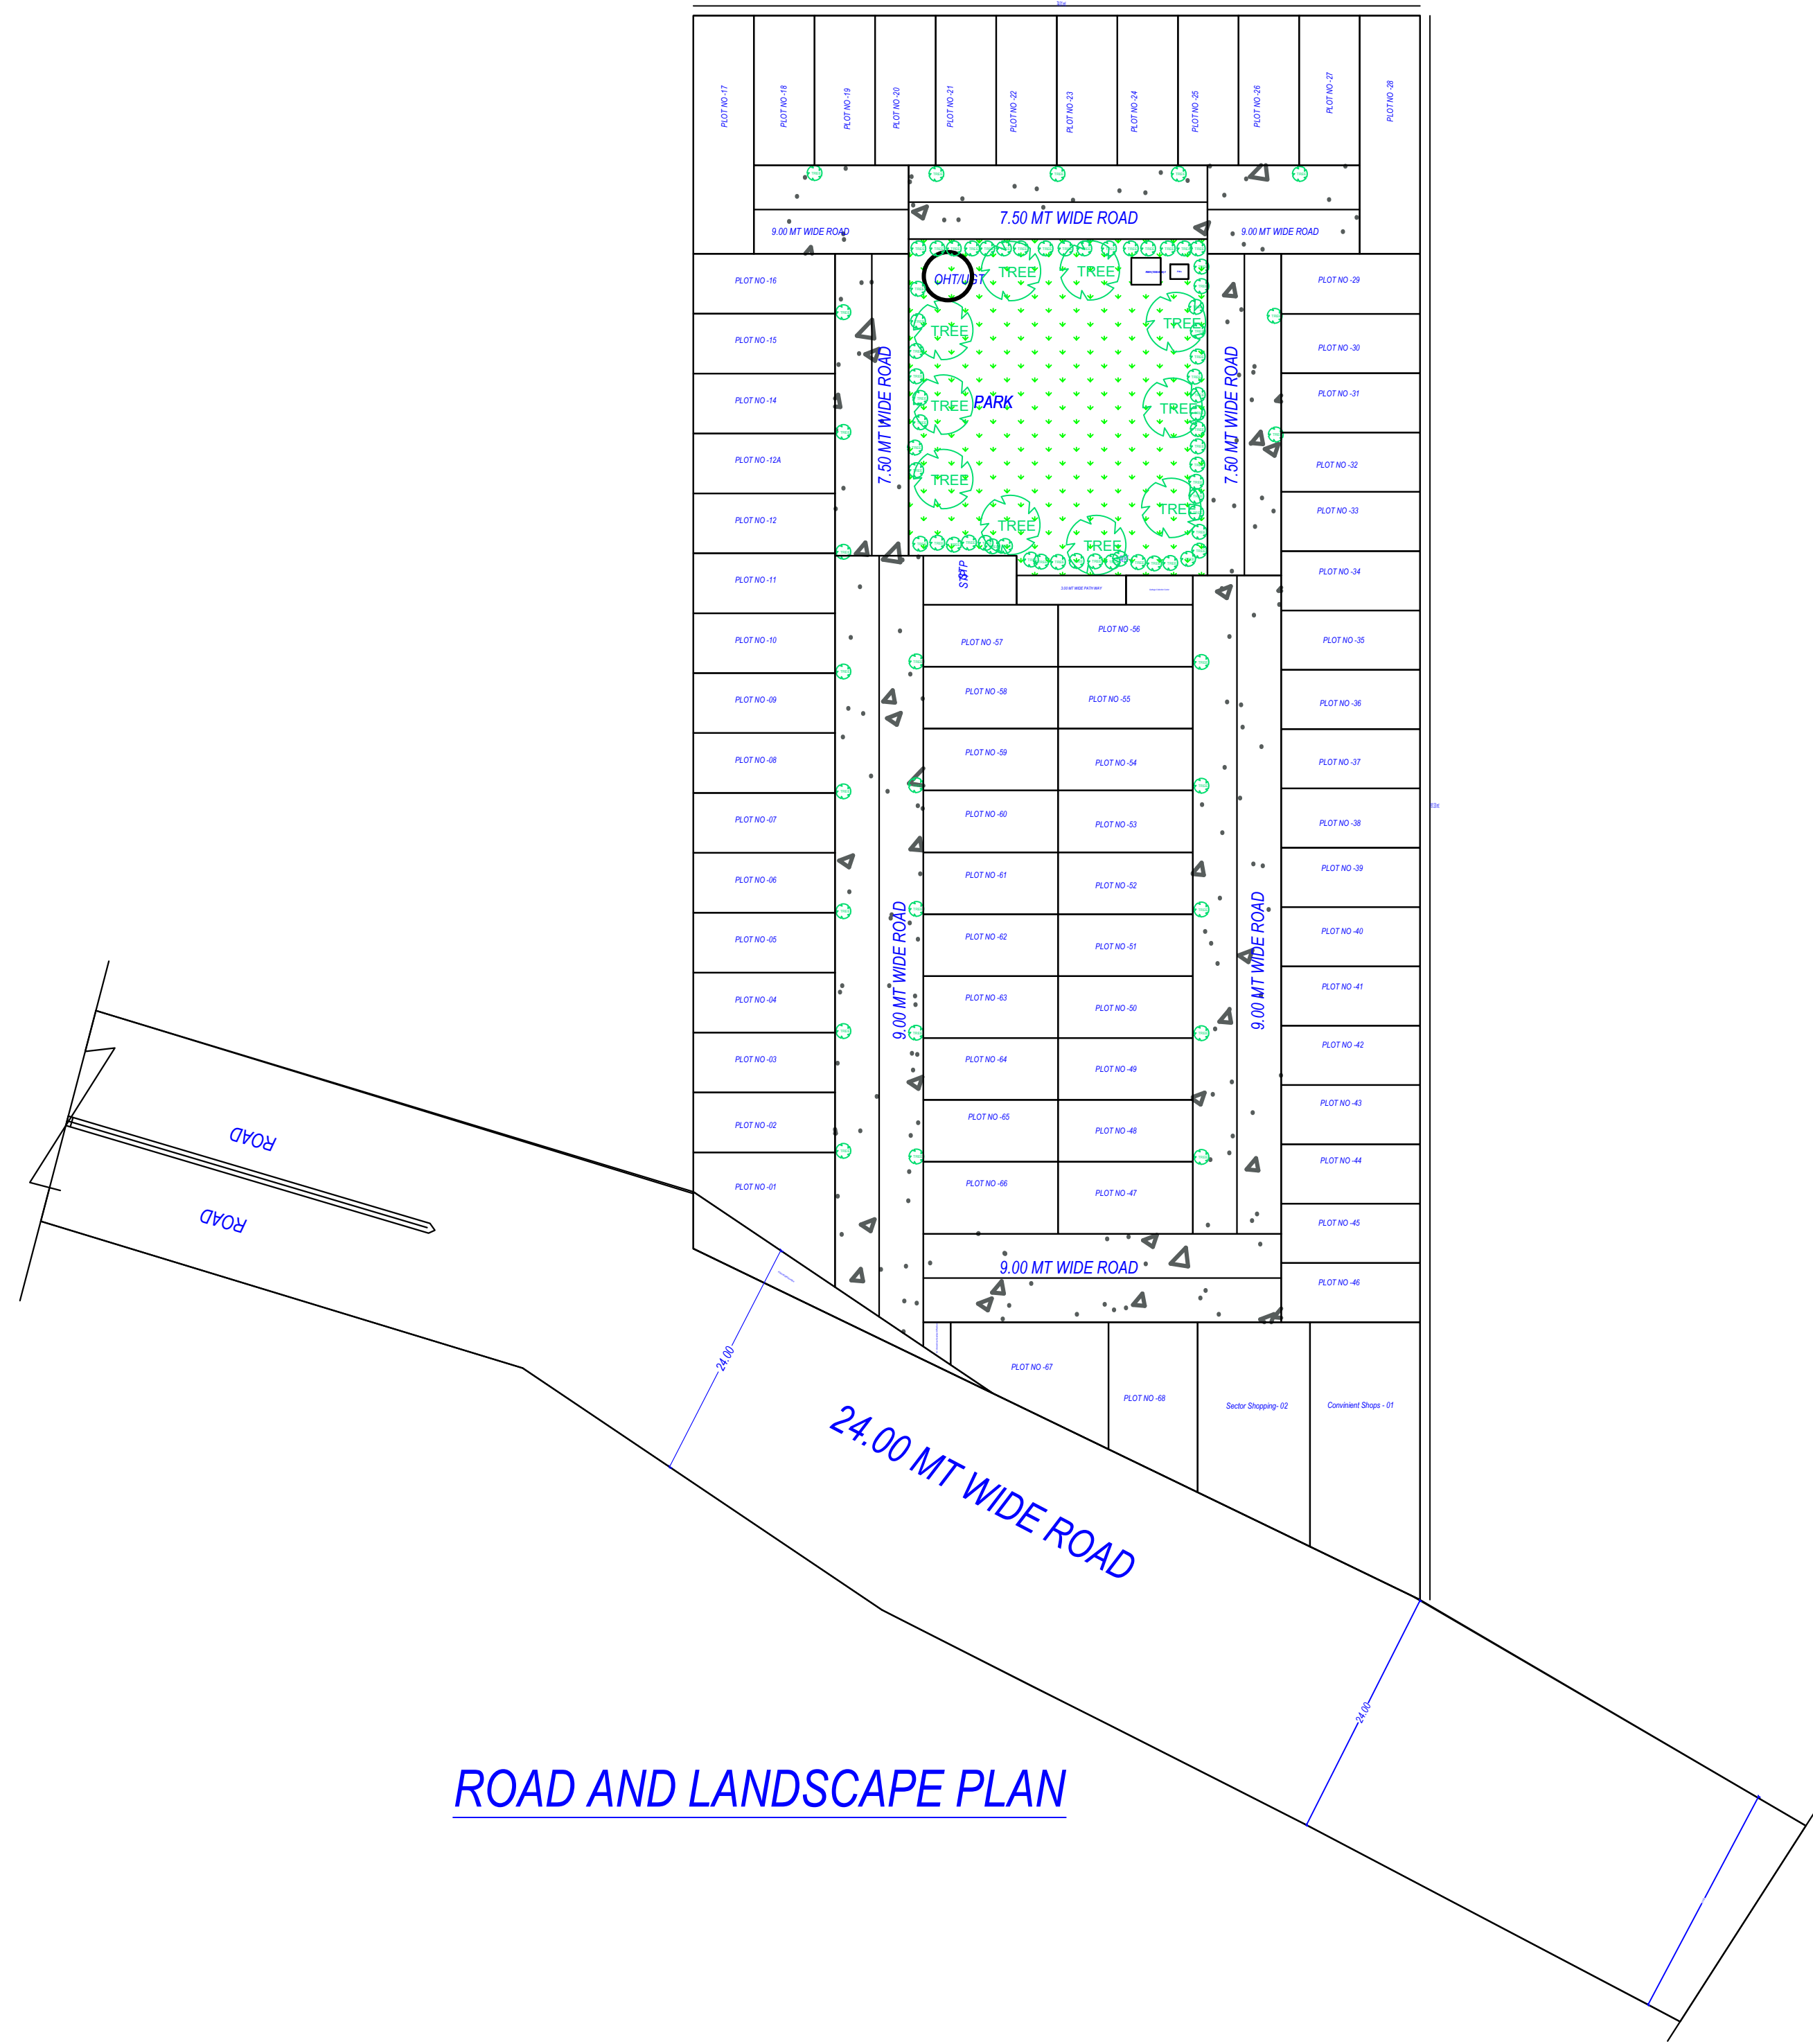

ROAD AND LANDSCAPE PLAN

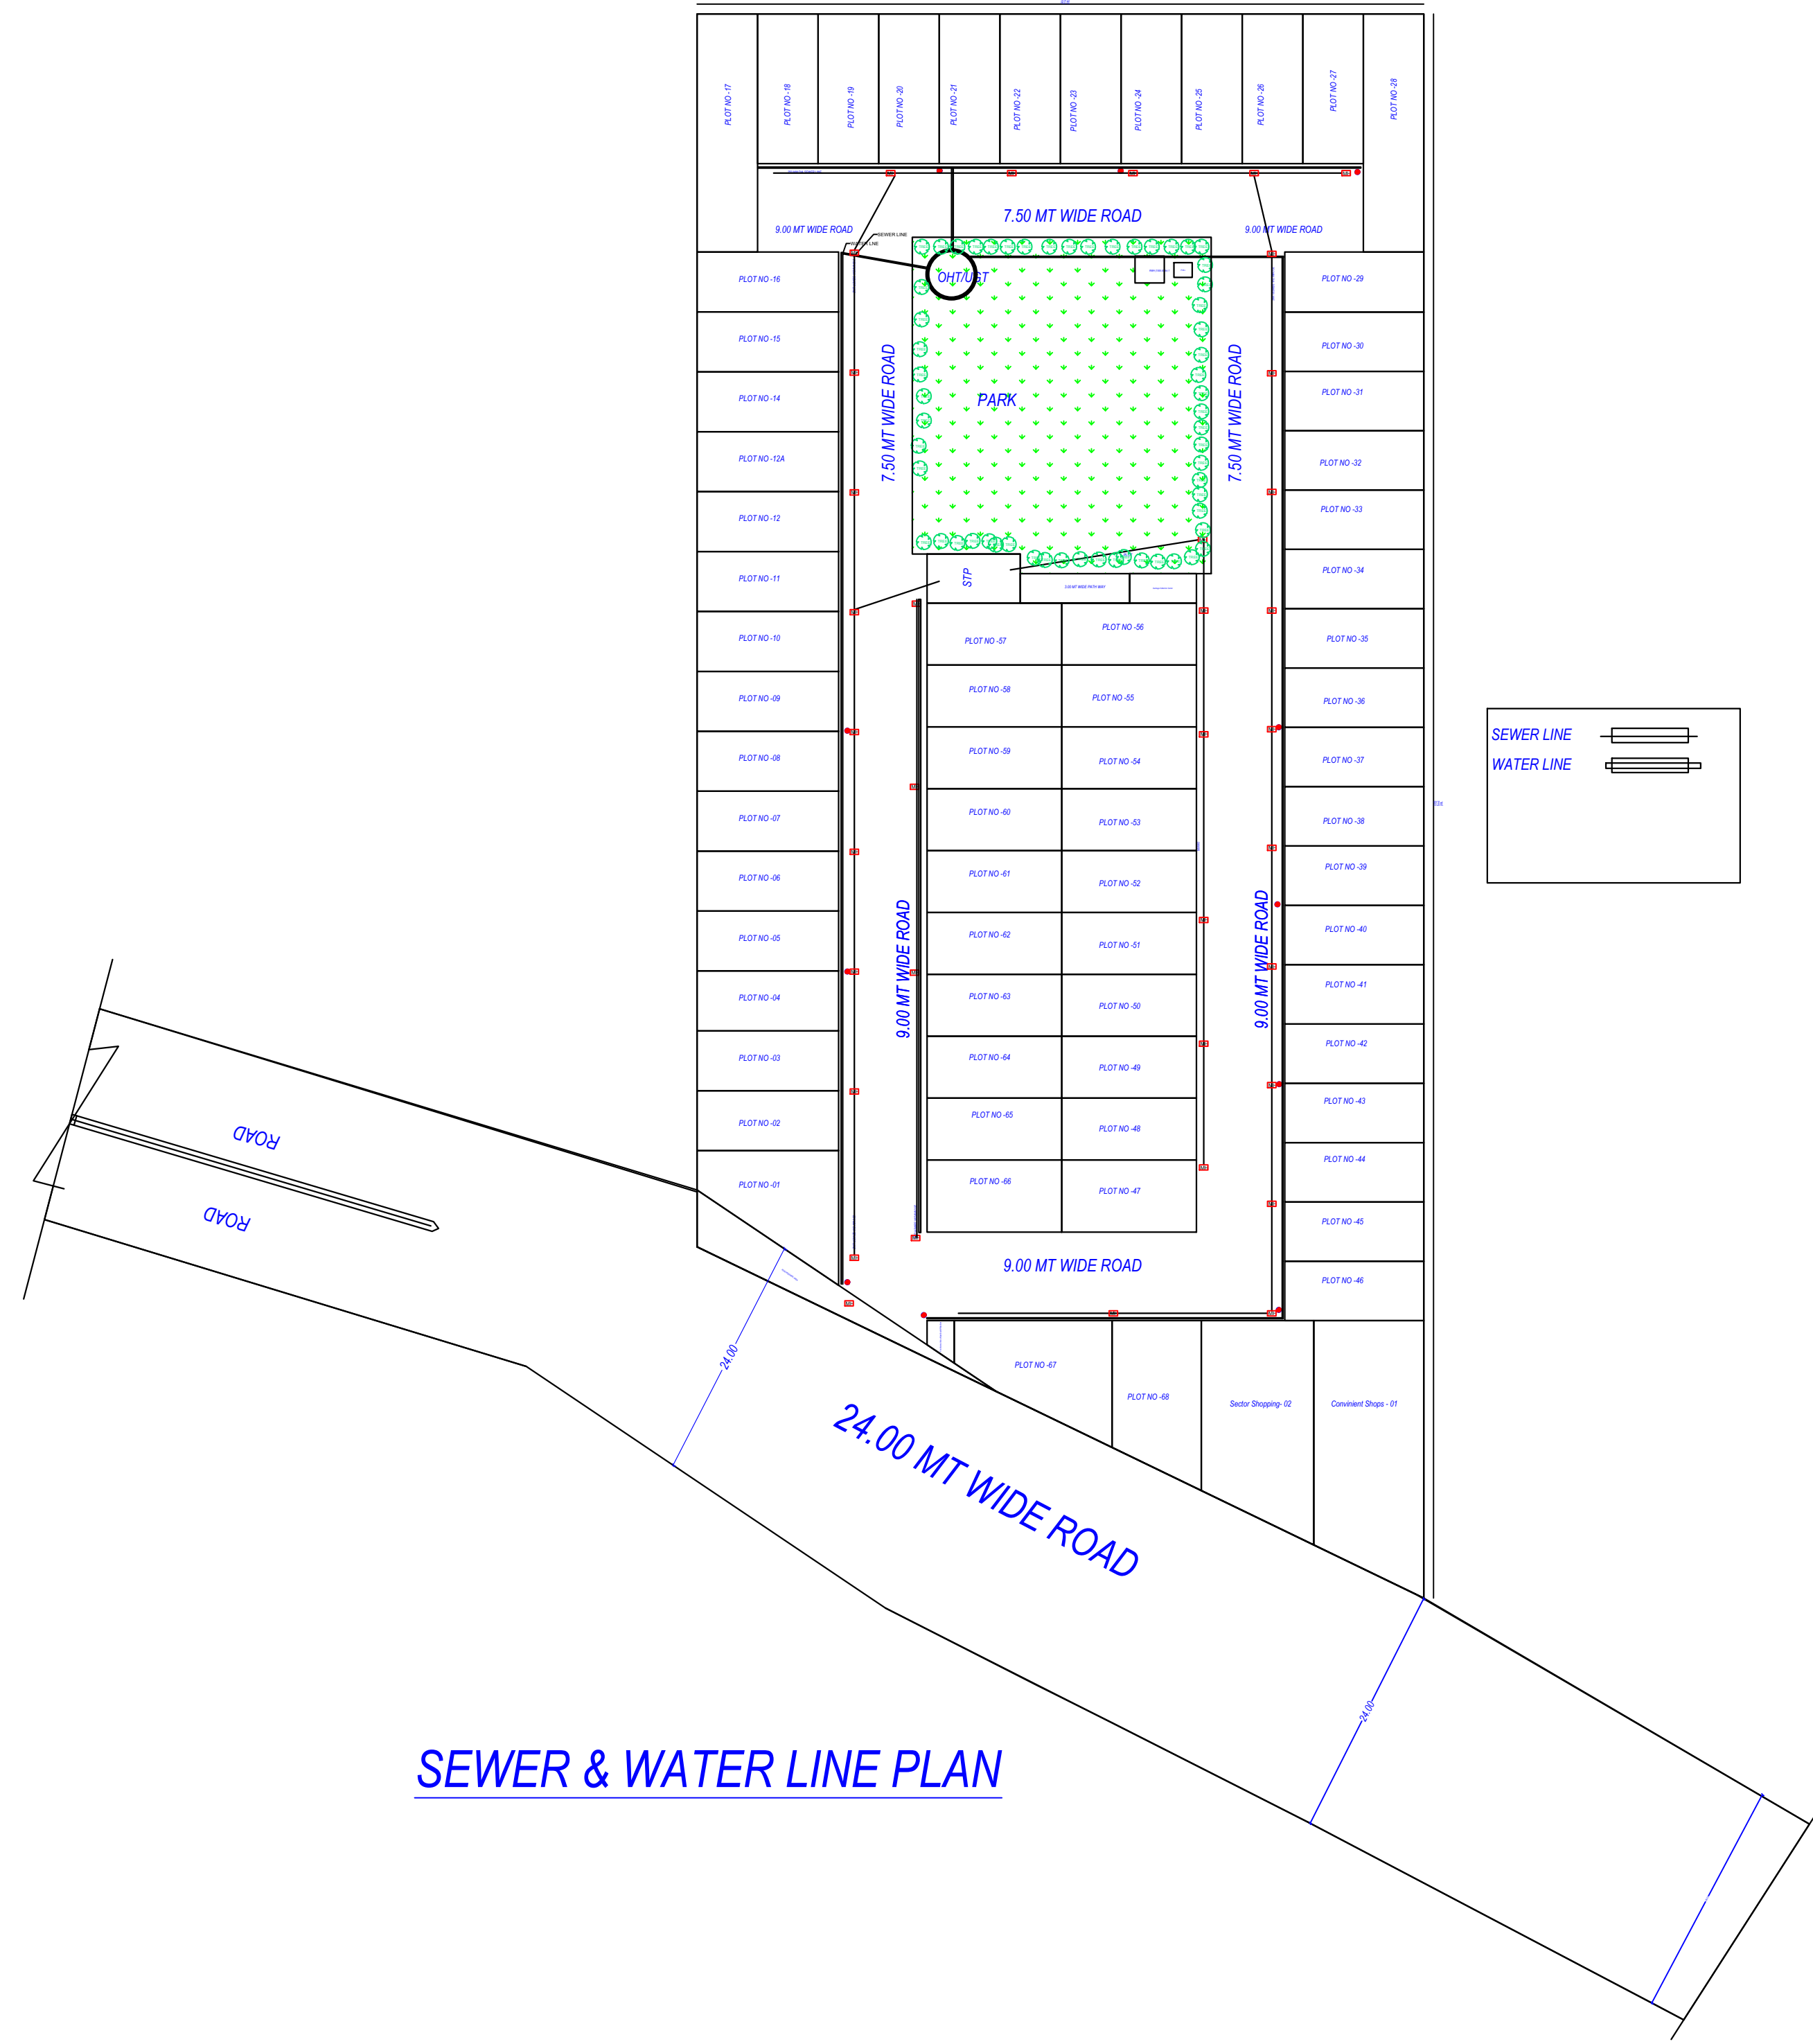

SEWER & WATER LINE PLAN

Note: - 1) This drawing is prepared as per the current prevailing Building Bye Laws.
2) If Map sanctioned is used for purpose anything other than stated in application will lead to rejection of Map.

ISO_A0_(841.00_x_1189.00_MM)

Total Plot Area: -	10526.06	Total FAR Area: -	0.00
Total Coverage Area: -	0.00	Total BUA Area: -	0.00

OWNER'S NAME AND SIGNATURE DWARIKA CONSTRUCTION THROUGH PARTNER & SIGNATORY MAHESH CHAND AGARWAL, arvind.upadhyay05@gmail.com, 9897690908	
ARCHITECT'S NAME AND SIGNATURE Arvind Kumar Upadhyay AM1388655/04042019	INEER
	Agra Development Authority
Building Plan Application Number ADALD/24-25/1013	
Sanctioned On 24 Dec 2024	
Valid Till 24 Dec 2029	
Approved By M. ARUNMOZHI (Vice Chairman)	
Examined By Raj Kapoor (JE)	
Satish Chand Rajput (Assistant Engineer)	
Raj Kapoor (JE)	
Satish Chand Rajput (Assistant Engineer)	
Raj Kapoor (JE)	
Satish Chand Rajput (Assistant Engineer)	