


PROPOSED GROUP HOUSING
AT LACCHIPUR GORAKHNATH
GORAKHPUR
FOR GORAKHPUR DEVELOPEMENT
AUTHORITY

THIS DRAWING AND THE INFORMATION CONTAINED
HEREIN SHALL NOT BE DISCLOSED, REPRODUCED OR
USED FOR ANY PURPOSE BY ANY PERSON WITHOUT
THE EXPRESS WRITTEN CONSENT OF M/S MURALAGE.
THIS DRAWING IS PROTECTED UNDER COPYRIGHT
LAW AND ANY COPYING OR REPRODUCTION HEREOF
IS PROHIBITED. UNAUTHORISED PERSONS FOUND
COPYING THIS DRAWING OR ANY PART OF THIS
DOCUMENT OR USING THE SAME FOR ANY PURPOSE
SHALL BE SUBJECT TO LEGAL ACTION.

LEGEND:-		
S.NO.	SYMBOL	DESCRIPTION
1		SEWER LINE 250Ø - SLOPE 1:350
2		SEWER MANHOLE
3		DRAIN LINE 300Ø - SLOPE 1:500
4		DRAIN MANHOLE
5		VALVES
6		RAIN WATER HARVESTING PIT

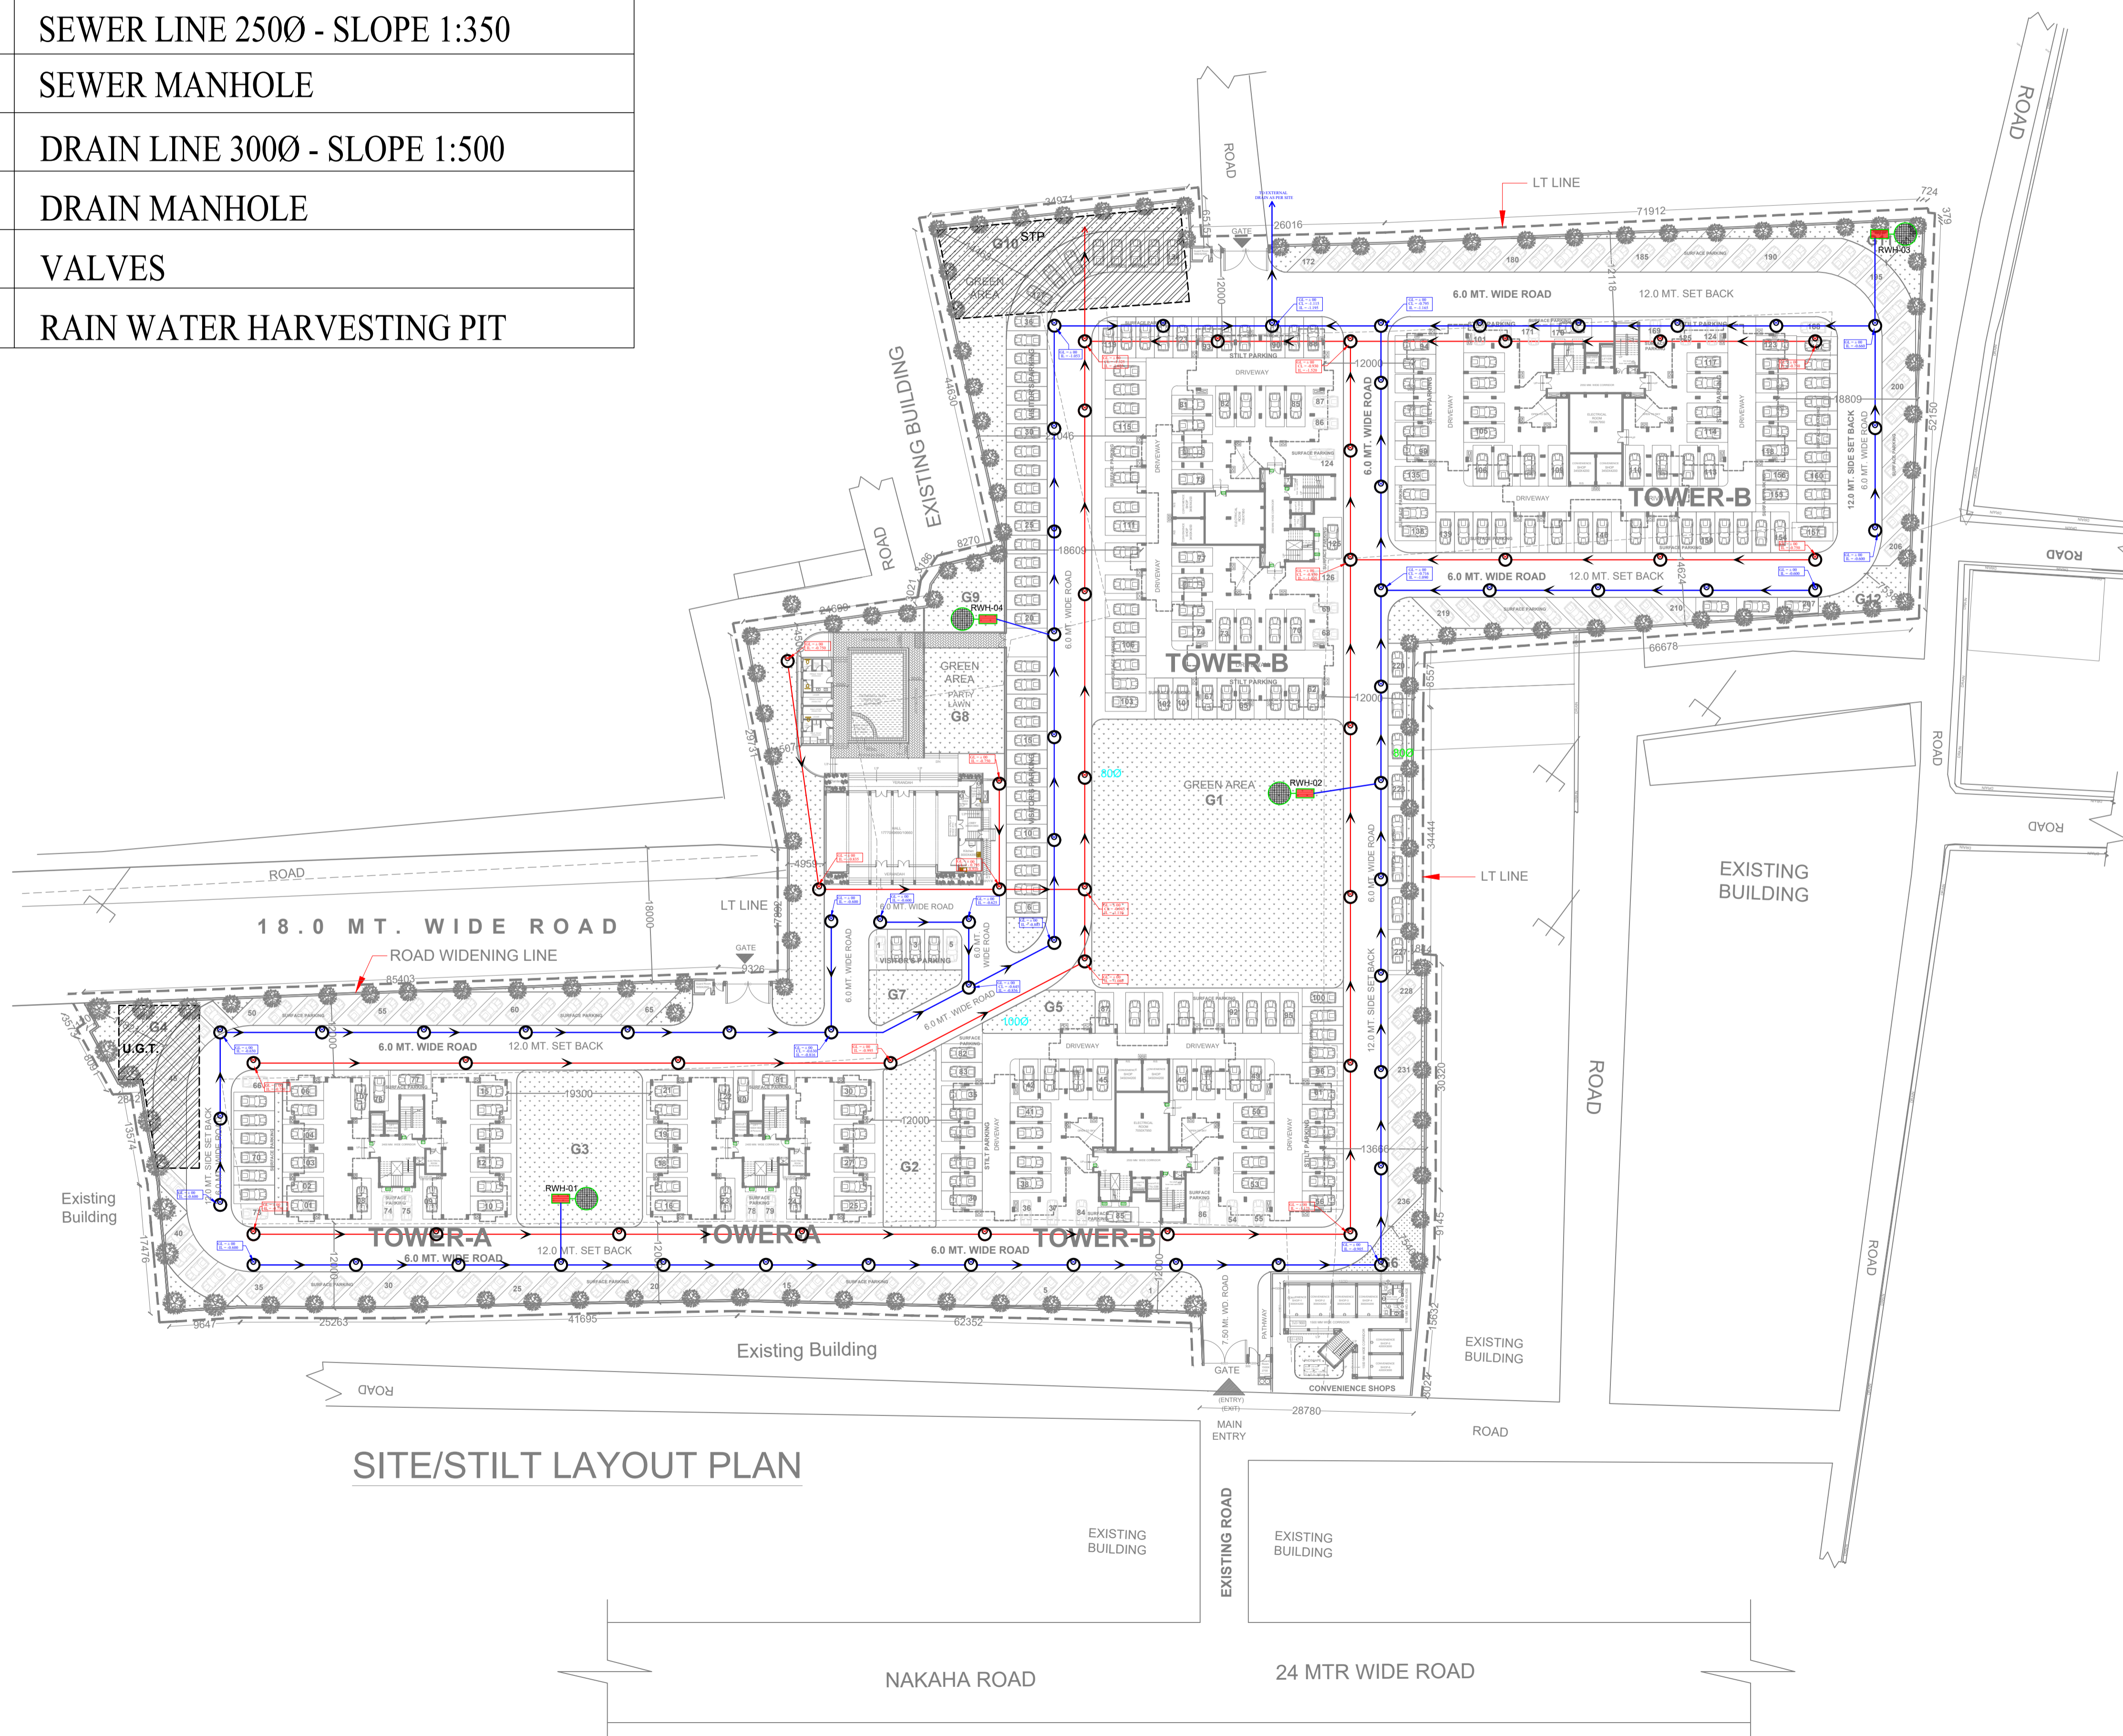

SITE/STILT LAYOUT PLAN

GORAKHPUR
DEVELOPEMENT AUTHORITY
GORAKHPUR,UTTARPRADESH

Arjan Surveyor	Tehsildar(arjan)	Draughtsman
Assist.Eng.	I/C Planning	Ex.Engineer
Superintending Eng.	Secretary	Vice Chairman

WASTE DISPOSAL PLAN
EXTERNAL SEWERAGE LAYOUT



REFERENCE NO-	G-152
SHEET NO. :	PL-SP-01
SCALE :	1:500
DATE :	JUN.' 2025
Drawn By:	Ajay Yadav
REV :	R0

Ar. Aanand Kumar

Architecture
K3/269, Vibhav Khand
Gomti Nagar, Lucknow
ARCHITECT

architects
m u r a l a g e
architecture , master planning , interior design
conservation , landscaping , project management
A-3/269 , vibhav khand , gomti nagar , lucknow
phone no. : 2980139, 2320715