


PODIUM LVL PLAN

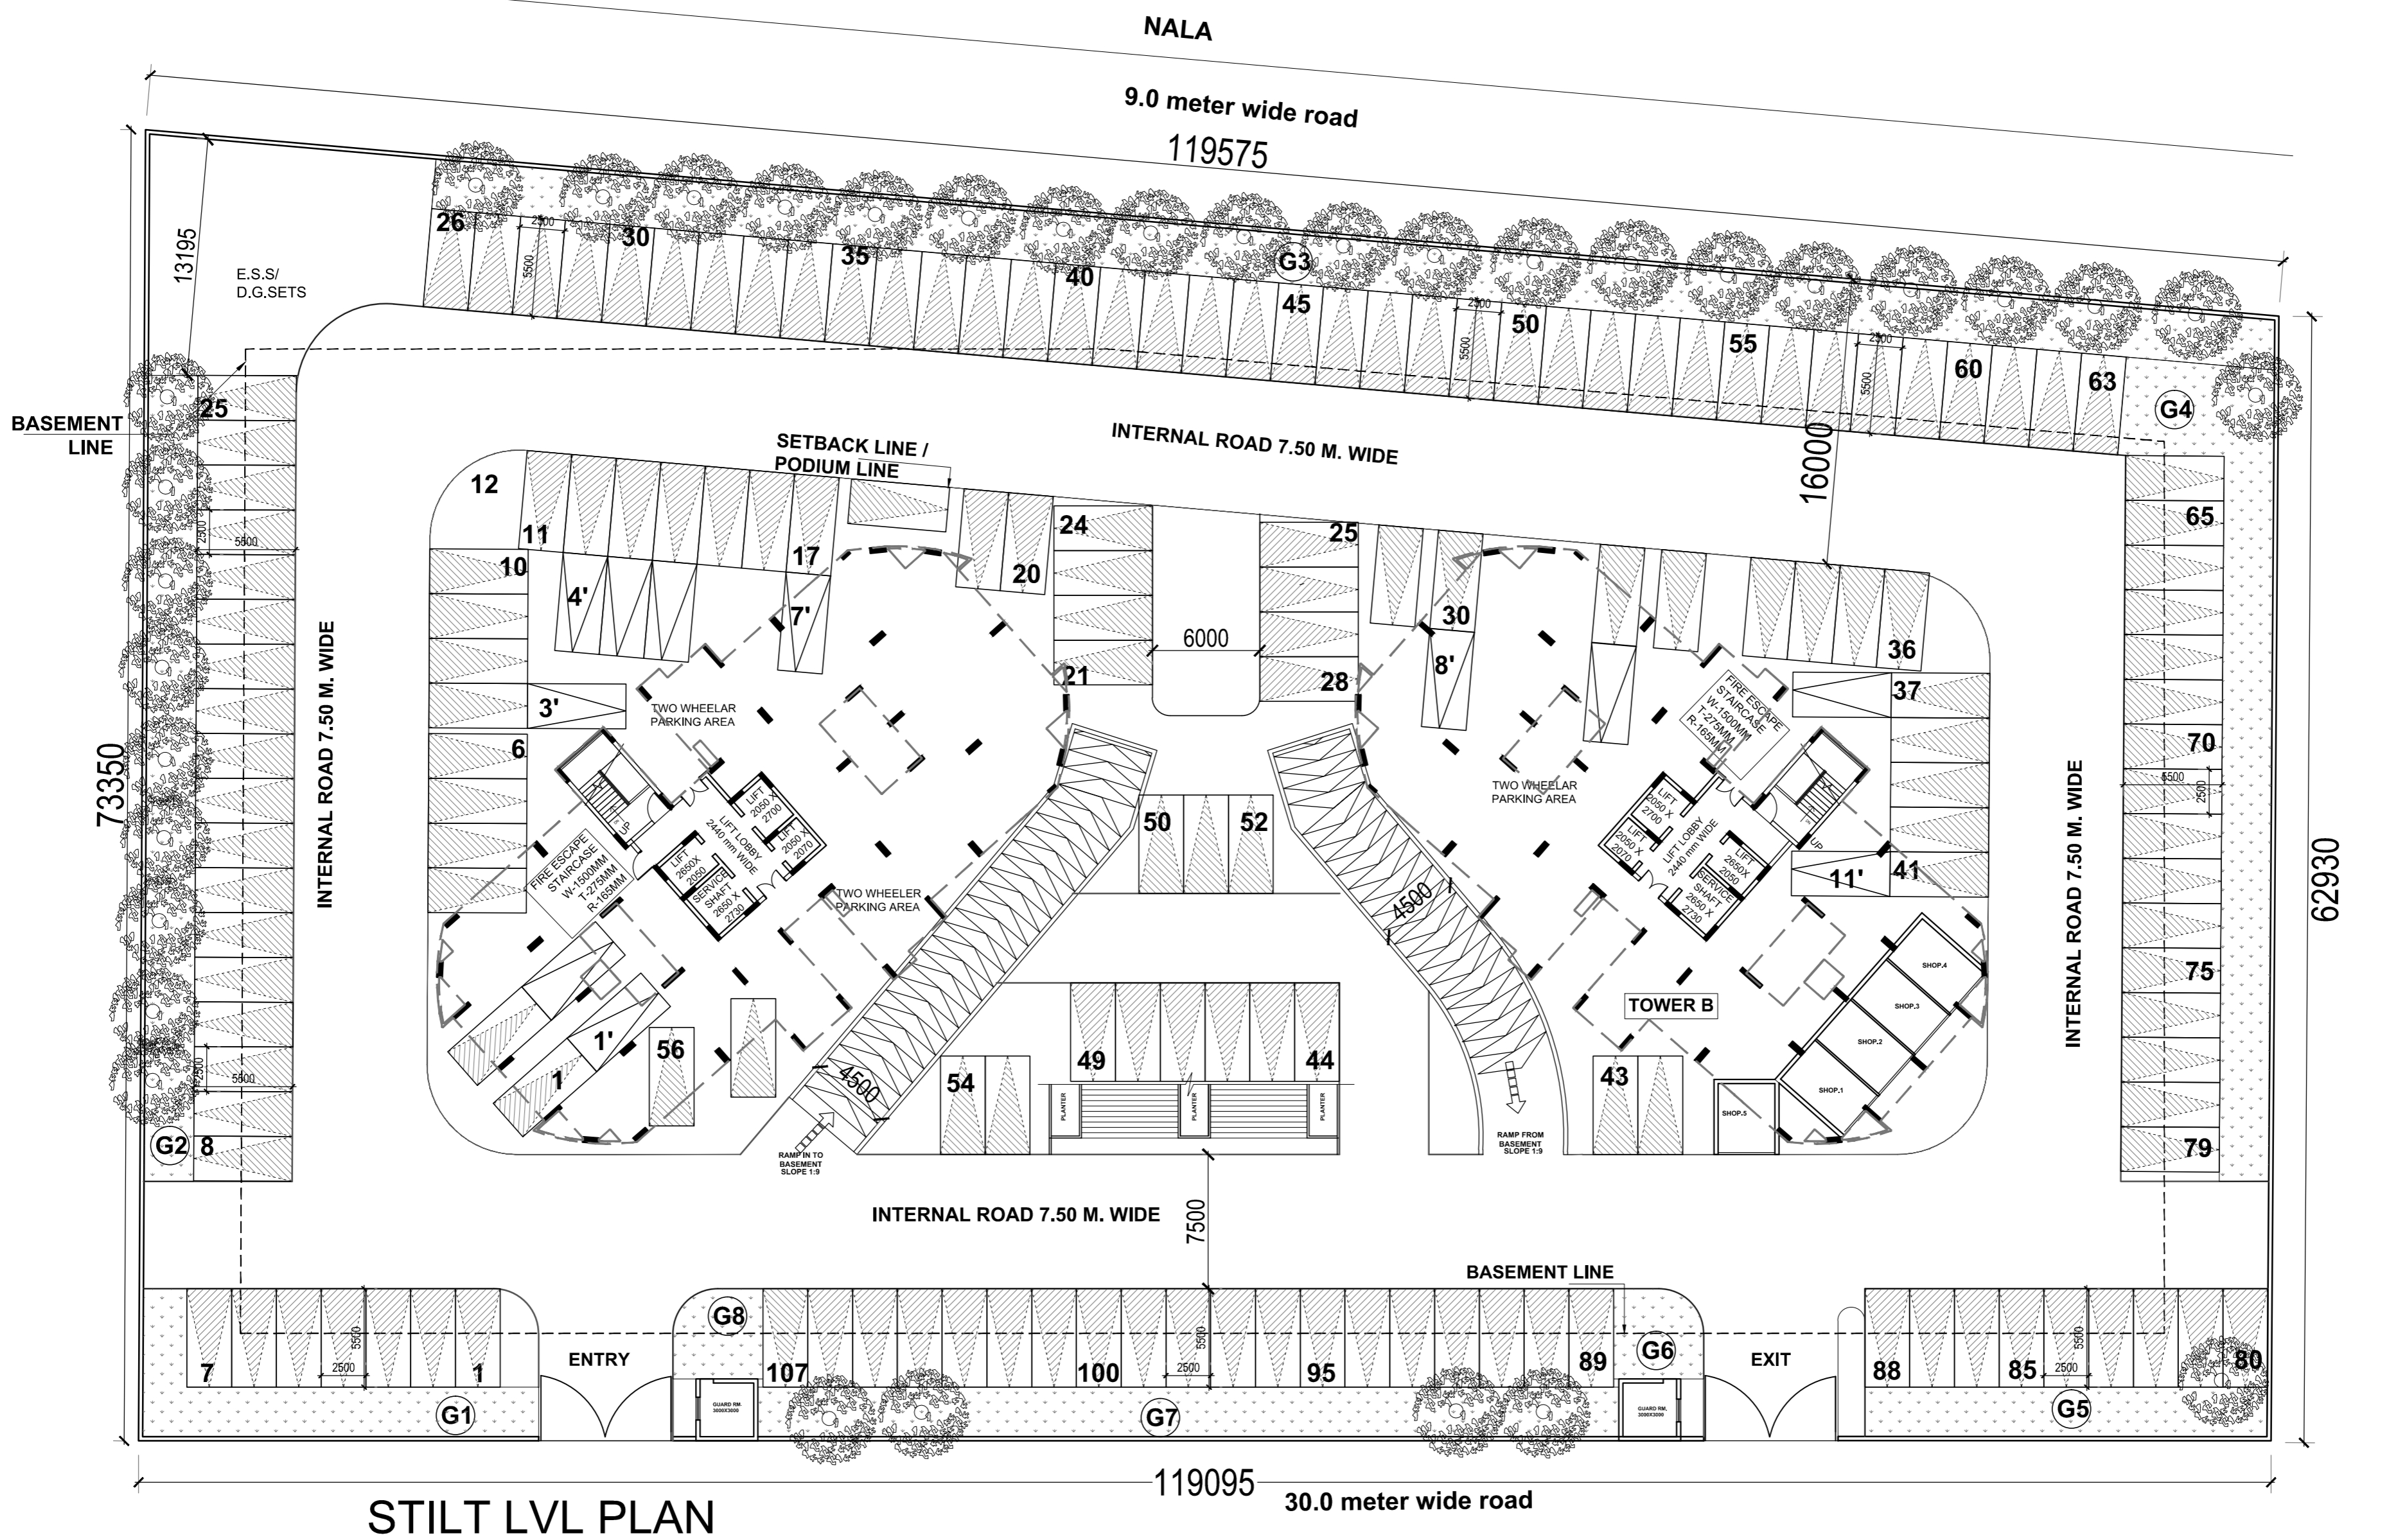

STILT LVL PLAN

Architects		 GIAN P. MATHEW AND ASSOCIATES (P) LTD. C-35, East Of Kailash, New Delhi-110065 ARCHITECTS T: 011-46099299 / F: 011-46599512 & PLANNERS E: gpm@amethdelhi.in / W: www.gpmindia.com	
Owner		M.J.BUILDERS (P) LTD. 6TH FLOOR, NEW JANPATH COMPLEX, 9A-ASHOK MARG, HAZRATGANJ LUCKNOW - 226001	
Project Title		PROPOSED GROUP HOUSING AT PLOT NO.-D-4, CHAK GANJARIA SCHEME, GOMTINAGAR EXTENSION, LUCKNOW	
Drawing Title		SITE DEVELOPMENT PLAN	
Status:		RERA SUBMISSION	
OWNER'S SIGN	ARCHITECTS SIGN	 GIAN P. MATHEW ARCHITECT & ANCH. T.C.A. A&P.A C.A. No. 80579	
Date:	Scale:	Drawing No.	
NOV-2020	1:250	GPM/SUB-101	