


LEGENDS

- 24" X 24" CHAMBER FOR SEWER WASTE WATER
- 18" X 18" CHAMBER FOR GREY WASTE WATER
- 18" X 18" CHAMBER FOR BLACK WASTE WATER
- 18" X 18" CHAMBER FOR RAIN WATER
- 150 MM GREY WASTE WATER PIPE
- 150 MM BLACK WASTE WATER PIPE
- 200 MM SEWER WASTE PIPE
- 150 MM RAIN WATER PIPE

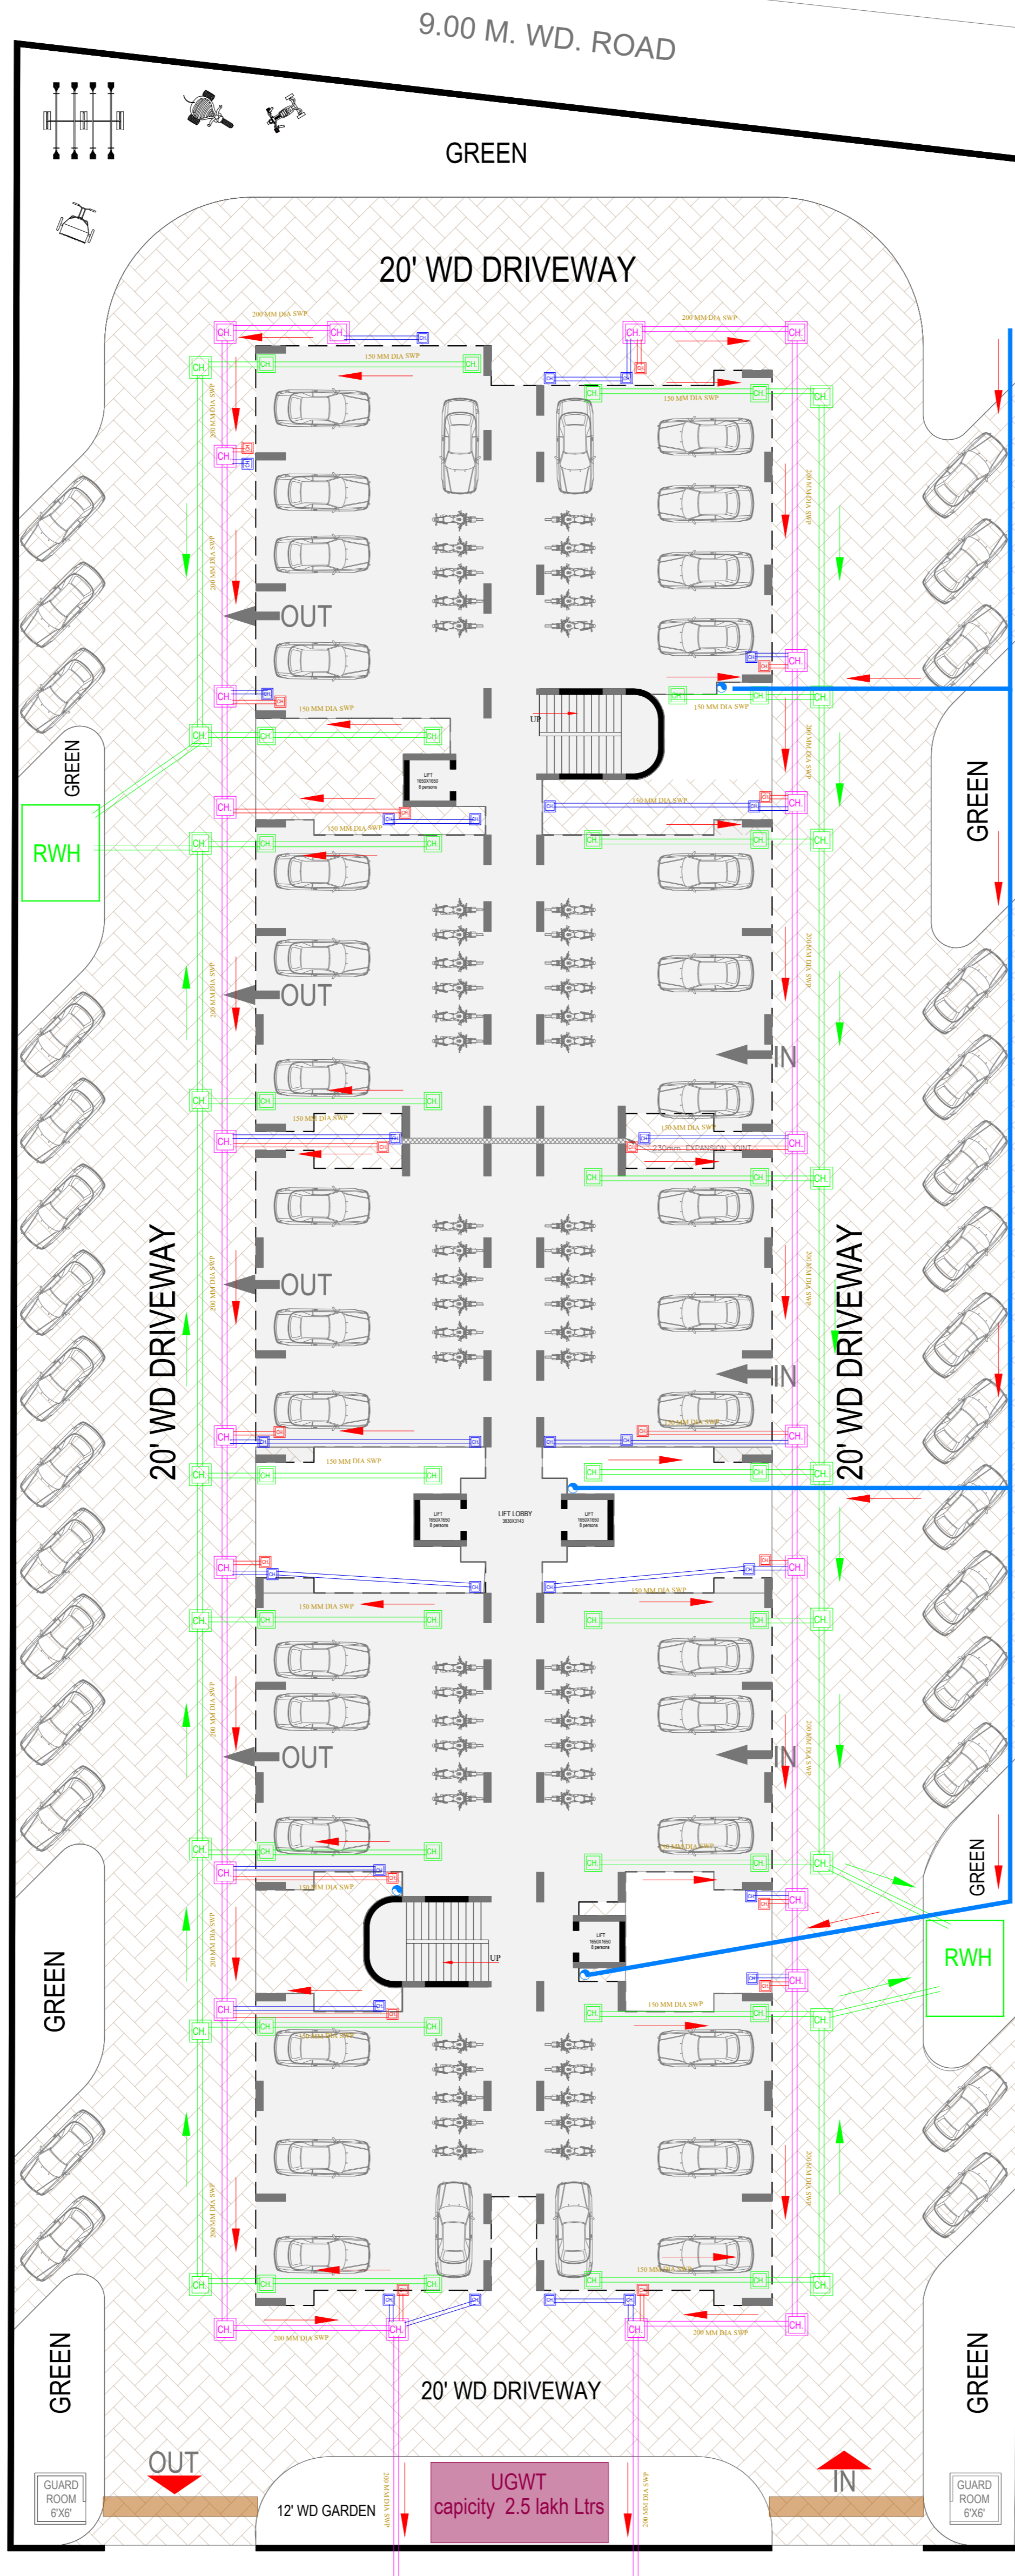

Title :-
WASTE DISPOSAL PLAN

Owner :-
Hare Krishna Ashiyana Pvt. Ltd.

Project :-
Hare Krishna Ashiyana 2

NORTH:

OWNER'S SIGN:

ARCHITECTS:

BAIAJ CONSTRUCTIONS
 Techno-Engineer-Interior-Decorators
 Interior Designer - Vaidar & P&C
 16-B/1, PATEL NAGAR, PATILNAGAR
 DIST. - PUNE, MAHARASHTRA
 INDIA - 411004

Website: www.baiajconstructions.com
 E-mail: info_baiaj@rediffmail.com
baiajconstructions@gmail.com