


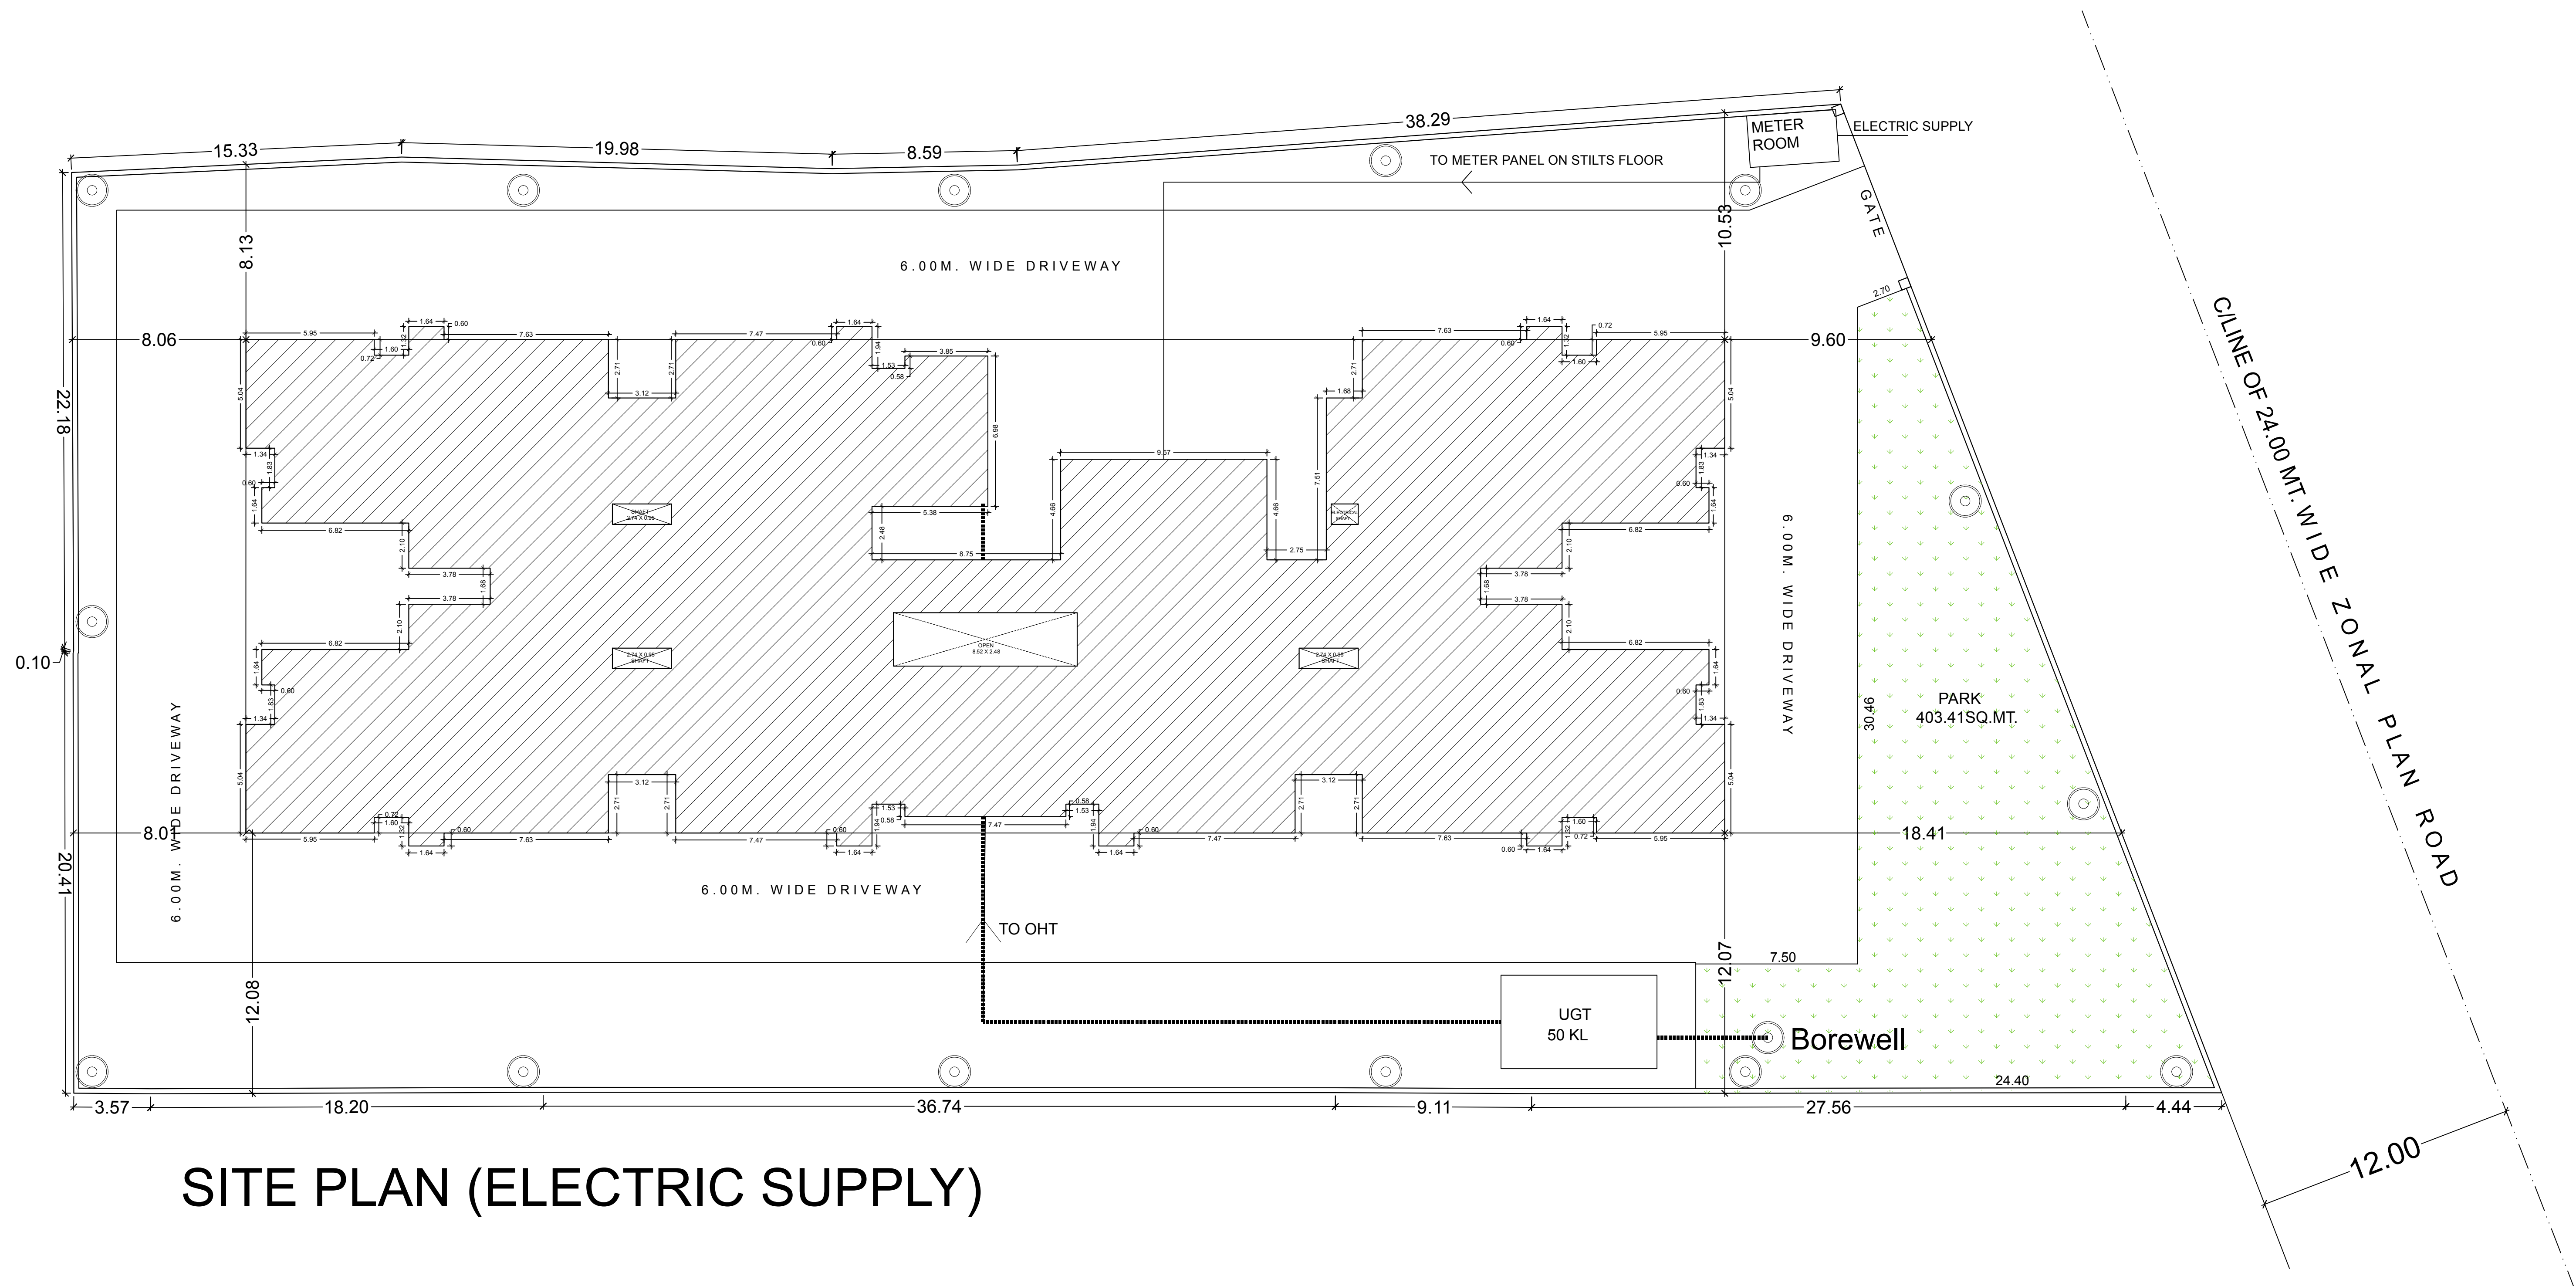


SITE PLAN (ELECTRIC SUPPLY)

⊙ 6M HIGH LIGHT POLE WITH LED LIGHT

PROPOSED RESIDENTIAL BUILDING APARTMENTS AT KH. NO. 282,345, MAUZA GAILANA, TEHSIL & DISTT. AGRA.
OWNER'S NAME:- CHANDRA CONSTRUCTION CO.

AUTH. SIGNATORY

SCALE:- 1: 150
DATE - 26-03-14

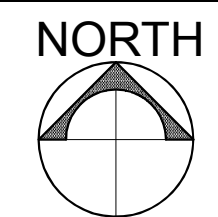

AADHARSHILA
ARCHITECTS, INTERIOR DESIGNERS, VAASTU CONSULTANTS
106/1, G. G. MEDICAL INSTT.
BUILDING SANJAY PLACE
AGRA-2 PH.NO. 4000820