


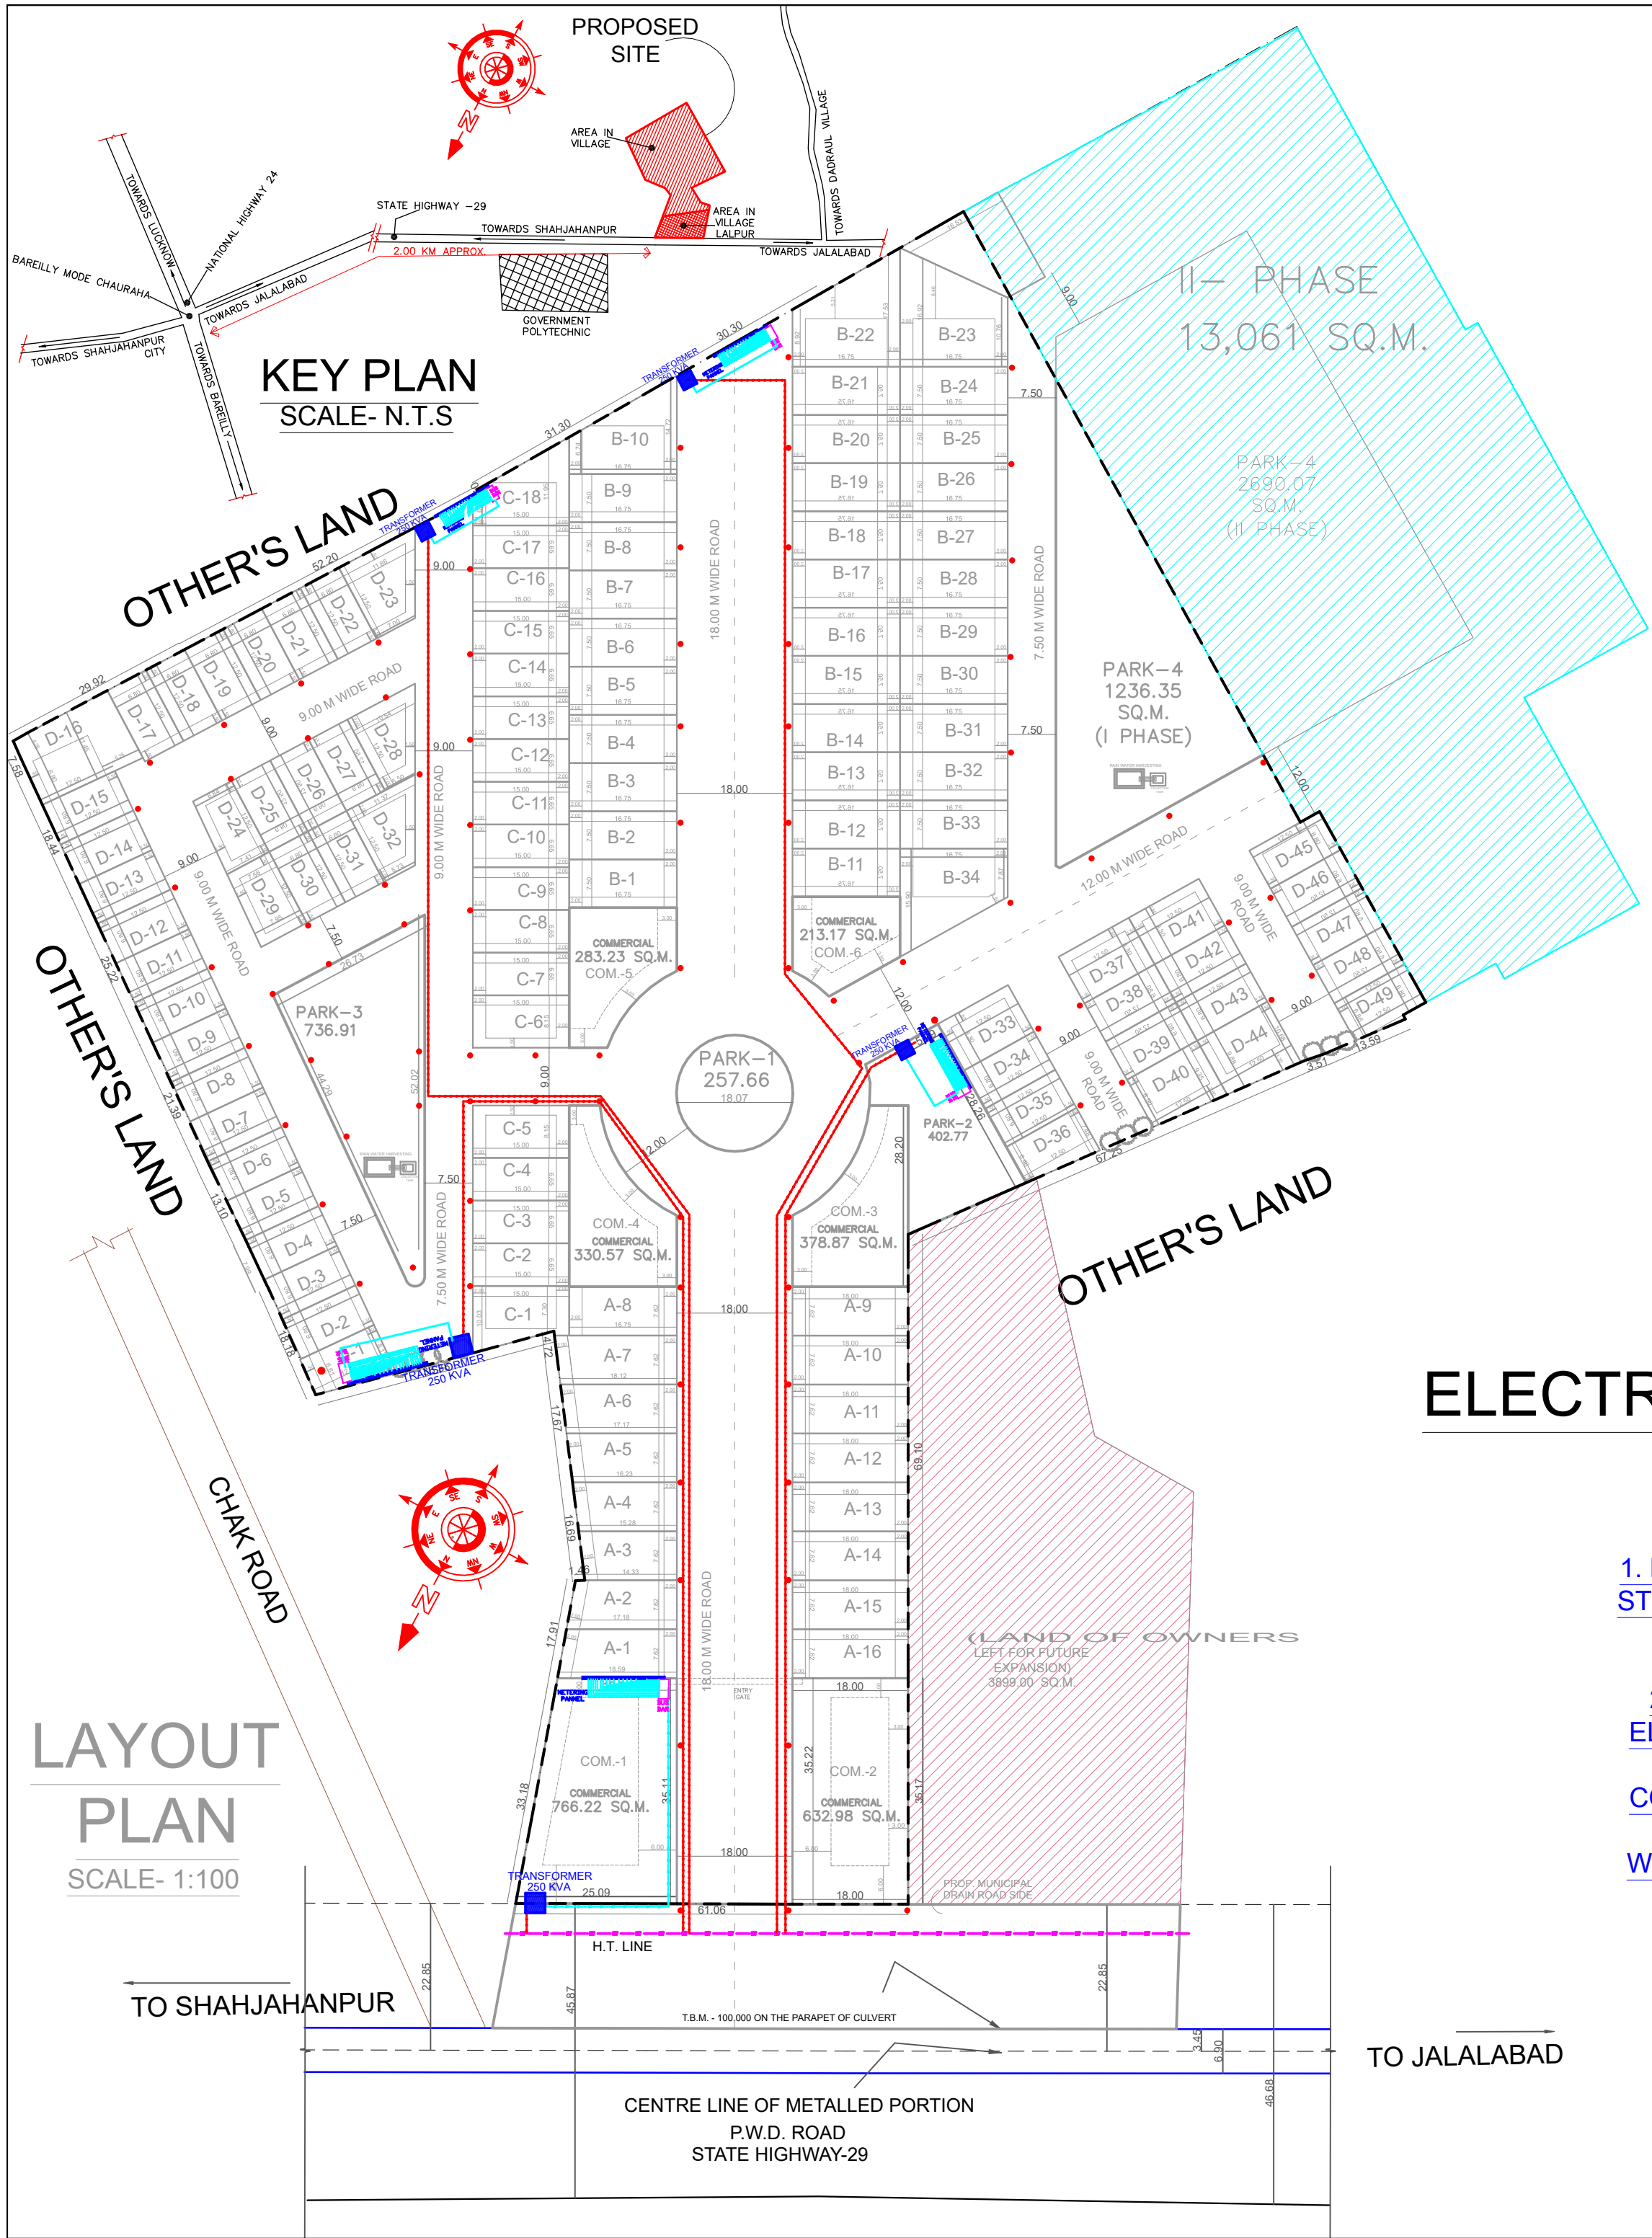

ELECTRICAL DISTRIBUTION SYSTEM

- NOTE:-
1. HEXAGONAL TYPE G.I. MAKE 9.00 MT HIGH STREET LIGHT POLES WITH UNDER GROUND CABLING HAS BEEN PROVIDED.
 2. ALL INDIVIDUAL BUILDINGS SHALL BE ELECTRIFIED THROUGH REQUIRED UNDER GROUND CABLE WITH ELECTRICAL CONNECTIONS & METERS INSTALLED ON A WALL NEAR NEAR THE TRANSFORMER WHICH ARE BEING PLACED IN THE COLONY AS SHOWN IN THE LAYOUT PLAN.

SYMBOL	NAME
	ELECTRICAL
	LINE
	LINE
	MAIN H.T. LINE
	TRANSFORMER 250 KVA

LEGEND	
	RAIN WATER HARVESTING
	COLLECTION TANK
	SEPTIC TANK
	SOAK WELL
	TREES SHOWN AS

LAYOUT PLAN OF RESIDENTIAL PLOTS "MEGHA CITY" SITUATED AT VILL. LALPUR & VILL. AKARRA RASOOLPUR, JALALABAD RD, SHAHJAHANPUR, U.P. FOR FIRST PHASE		
KHASRA NO.	OWNERS/ FIRM's NAME	AREA IN PROPOSED DEVELOPMENT SQM.
AREA IN VILLAGE LALPUR		
714	M/S MEGHA BUILDERS THROUGH PARTNER SIDDESH KUMAR PANDEY	630
715	M/S MEGHA BUILDERS THROUGH PARTNER SANTOSH KUMAR	650
718 & 719 MINJUMLA	M/S MEGHA BUILDERS THROUGH PARTNER SANTOSH KUMAR	3100
725	M/S MEGHA BUILDERS THROUGH PARTNER SANTOSH KUMAR	1380
720	M/S MEGHA BUILDERS	450
152	M/S MEGHA BUILDERS THROUGH PARTNER SANTOSH KUMAR	8640
160	M/S MEGHA BUILDERS THROUGH PARTNER SANTOSH KUMAR	7570
TOTAL LAND AREA		22420 SQM.

PROPOSED LAYOUT PLAN OF RESIDENTIAL PLOTS "MEGHA CITY" SITUATED AT KH. NO. 714, 715, 718MIN, 719MIN, 720, 721, 722, 723, 725 VILL. LALPUR & AT KH. NO. 152, 158, PART OF 160 VILL. AKARRA RASOOLPUR, JALALABAD ROAD, SHAHJAHANPUR, U.P. LAYOUT PLAN APPROVED BY PRESCRIBED AUTHORITY VIDE FILE NO. ----- DATED -----IN 35481 SQM. IN THE KH.NOS. AS MENTIONED ABOVE, OUT OF WHICH IN FIRST PHASE OF DEVELOPMENT THE BUILDERS INTEND TO ALL RELATED DEVELOPMENT IN 22420 SQM AREA IN THE KH. NOS. AS MENTIONED ABOVE IN THE TABLE	
NORTH	
SIGN. OF OWNERS	
ARCHITECT ANIL KUMAR SAXENA CA-7315/82 ANILARCHITECTS & ENGG. B-340, RAJENDRA NAGAR BAREILLY, M. 9897658839 anilarchitects2008@gmail.com	