

DETAIL OF RESIDENTIAL PLOT AREA BLOCK C						SET BACK		
S.NO	PLOT NO	PLOT AREA (SQ.M)	WIDE	LENGTH	AREA OF SET BACK (SQ.M)	FRONT	REAR	SIDE
TOTAL AREA OF BLOCK C						2099.00		


DETAIL OF RESIDENTIAL PLOT AREA BLOCK D						SET BACK		
S.NO	PLOT NO	PLOT AREA (SQ.M)	WIDE	LENGTH	AREA OF SET BACK (SQ.M)	FRONT	REAR	SIDE
TOTAL AREA OF BLOCK D						2099.00		

TOTAL AREA OF BLOCK A, B, C & D								
TOTAL AREA OF BLOCK A, B, C & D						14079.00		


PLOTS DESCRIPTION	NO OF PLOTS
50 TO 150 SQ.MT.	109
150 TO 300 SQ.MT.	14
TOTAL RESIDENTIAL PLOTS	123

SHOW/FUR/LAND AREA STATEMENT							
S.NO.	SR.NO.	OWNER	AREA OF KUSKHA AS PER (OWNERSHIP) (IN SQ.M.)	AREA UNDER 24% WIDE MASTER PLAN ROAD	AREA UNDER 33% WIDE MASTER PLAN ROAD	AREA FOR OTHERS USE	NET LAND AREA UNDER RECENTLY ZONE / FOR EXCHANGE
1	326	GRY PICTURES PVT LTD.	8089		1001.08		7087.92
2	329	8 HONEY PVT LTD	1734	861.20			952.80
3		KUNAL ARJUN S/O SHREE ANILASHA	4046				4046
4	330/iv	M/S KAMLA VALUERS/DEVELOPERS	1182	2833.88		2880	876.12
5		RAMPRASTHA REAL STATE PVT LTD	3780				3780
6		DR.INDRA CHANDER B. OTHERS.	705				705
7		RAMPRASTHA NKT PRODCOS PVT LTD	6063				6063
8	364/iv	RAMPRASTHA REAL ESTATE PVT LTD	3880	836.76			1843.24
9	361/iv	RAMPRASTHA REAL ESTATE PVT LTD	620				620
10		TOTAL	36824	3501.88	1001.08	3000	36223.12
				NET PLOT AREA UNDER SCHEME (26.05.04-1000)			33386.00

LEGEND:		
S.NO.	DESCRIPTION	SYMBOL
1.	DRAINAGE MANHOLE WITH PERFORATED COVER INVERT LEVEL AS / DESIGN CHART	
2.	RECHARGE WELL AS/DETAIL SIZE = 6x3x2.5m DEEP	 RW
3.	DRAINAGE CATCH BASIN WITH PERFORATED COVER SIZE = 800x900x60 mm DEEP FROM ROAD LEVEL	
4.	DRAINAGE PIPE LINE SIZE & SLOPE AS / DESIGN CHART	

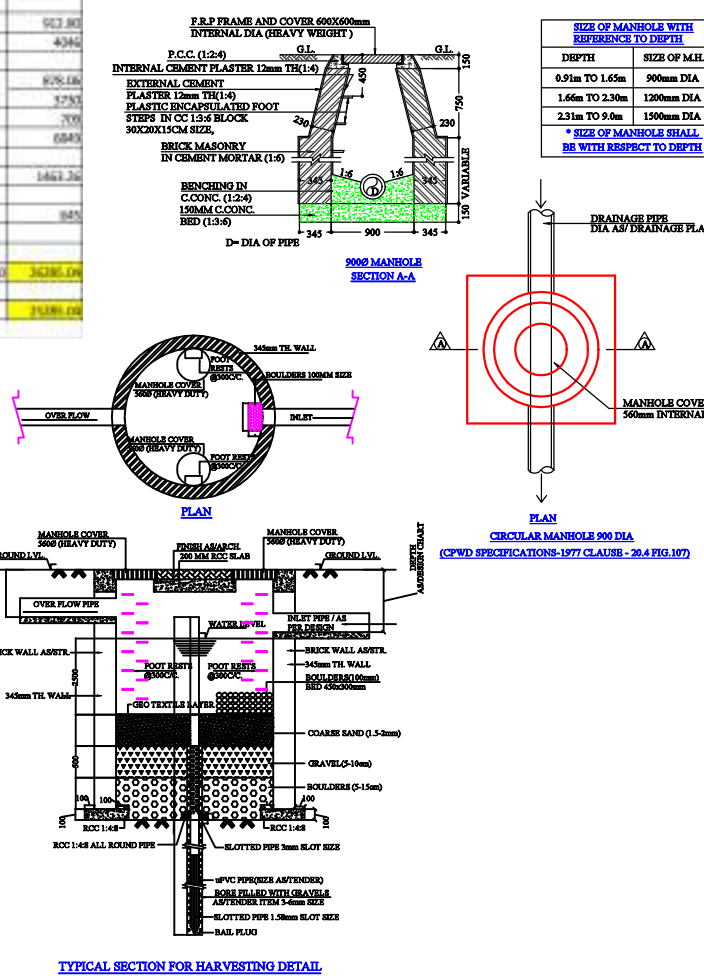

S.No.	Lateral No.	DESIGN OF DRAINAGE SYSTEM									
		Length	Depth	Distance (mm)	Standard (mm)	Innermost (mm)	Outermost (mm)	Depth (mm)			
	From	To									
1	D1	D2	14.0	200	200	0.000	0.000	-0.970	0.900	0.970	
2	D1	D3	8.1	200	200	0.000	0.000	-0.970	0.900	0.970	
3	D3	D4	13.0	200	200	0.000	0.000	-1.010	-1.075	1.010	
4	D4	D5	14.0	200	200	0.000	0.000	-1.075	-1.145	1.075	
5	D5	D6	14.0	200	200	0.000	0.000	-1.145	-1.215	1.145	
6	D6	D7	14.0	200	200	0.000	0.000	-1.215	-1.285	1.215	
7	D7	D8	16.0	200	200	0.000	0.000	-1.285	-1.365	1.285	
8	D8	D9	5.4	200	200	0.000	0.000	-1.365	-1.445	1.365	
9	BW-1	D9	36.0	250	320	0.000	0.000	-0.900	-1.000	0.900	
10	D9	D10	17.0	250	320	0.000	0.000	-1.000	-1.020	1.000	
11	D10	D11	16.0	250	320	0.000	0.000	-1.020	-1.040	1.020	
12	D11	D12	16.0	300	300	0.000	0.000	-1.152	-1.185	1.152	
13	D12	D13	12.0	300	300	0.000	0.000	-0.900	-0.960	0.900	
14	D13	D14	12.0	300	300	0.000	0.000	-0.960	-1.020	0.960	
15	D13	D14	15.0	300	300	0.000	0.000	-1.020	-1.080	1.020	
16	D14	D15	14.0	300	300	0.000	0.000	-1.080	-1.140	1.080	
17	D14	D15	14.0	300	300	0.000	0.000	-1.140	-1.200	1.140	
18	D15	D16	14.0	300	300	0.000	0.000	-1.200	-1.260	1.200	
19	D16	D17	14.0	300	300	0.000	0.000	-1.260	-1.320	1.260	
20	D17	D18	13.0	330	330	0.000	0.000	-1.402	-1.460	1.402	
21	D18	D19	13.0	330	330	0.000	0.000	-1.460	-1.518	1.460	
22	D19	D20	13.0	330	330	0.000	0.000	-1.518	-1.576	1.518	
23	D20	D21	13.0	330	330	0.000	0.000	-0.900	-0.960	0.900	
24	D21	D22	14.0	300	300	0.000	0.000	-0.960	-1.020	0.960	
25	D22	D23	14.0	300	300	0.000	0.000	-1.020	-1.080	1.020	
26	D23	D24	14.0	300	300	0.000	0.000	-1.080	-1.140	1.080	
27	D24	D25	14.0	300	300	0.000	0.000	-1.140	-1.200	1.140	
28	D25	D26	14.0	300	300	0.000	0.000	-1.200	-1.260	1.200	
29	D26	D27	14.0	300	300	0.000	0.000	-1.260	-1.320	1.260	
30	D27	D28	14.0	300	300	0.000	0.000	-1.320	-1.380	1.320	
31	D28	D29	14.0	300	300	0.000	0.000	-1.380	-1.440	1.380	
32	D29	D30	14.0	300	300	0.000	0.000	-1.440	-1.500	1.440	
33	D30	D31	14.0	300	300	0.000	0.000	-1.500	-1.560	1.500	
34	D31	BW-2	12.0	250	320	0.000	0.000	-1.200	-1.310	1.200	
35	BW-2	O/SLOW	15.0	450	450	0.000	0.000	-0.900	-0.900	0.900	
36	D32	D33	14.0	300	300	0.000	0.000	-1.020	-1.080	1.020	
37	D33	D34	14.0	300	300	0.000	0.000	-1.080	-1.140	1.080	
38	D34	D35	14.0	300	300	0.000	0.000	-1.140	-1.200	1.140	

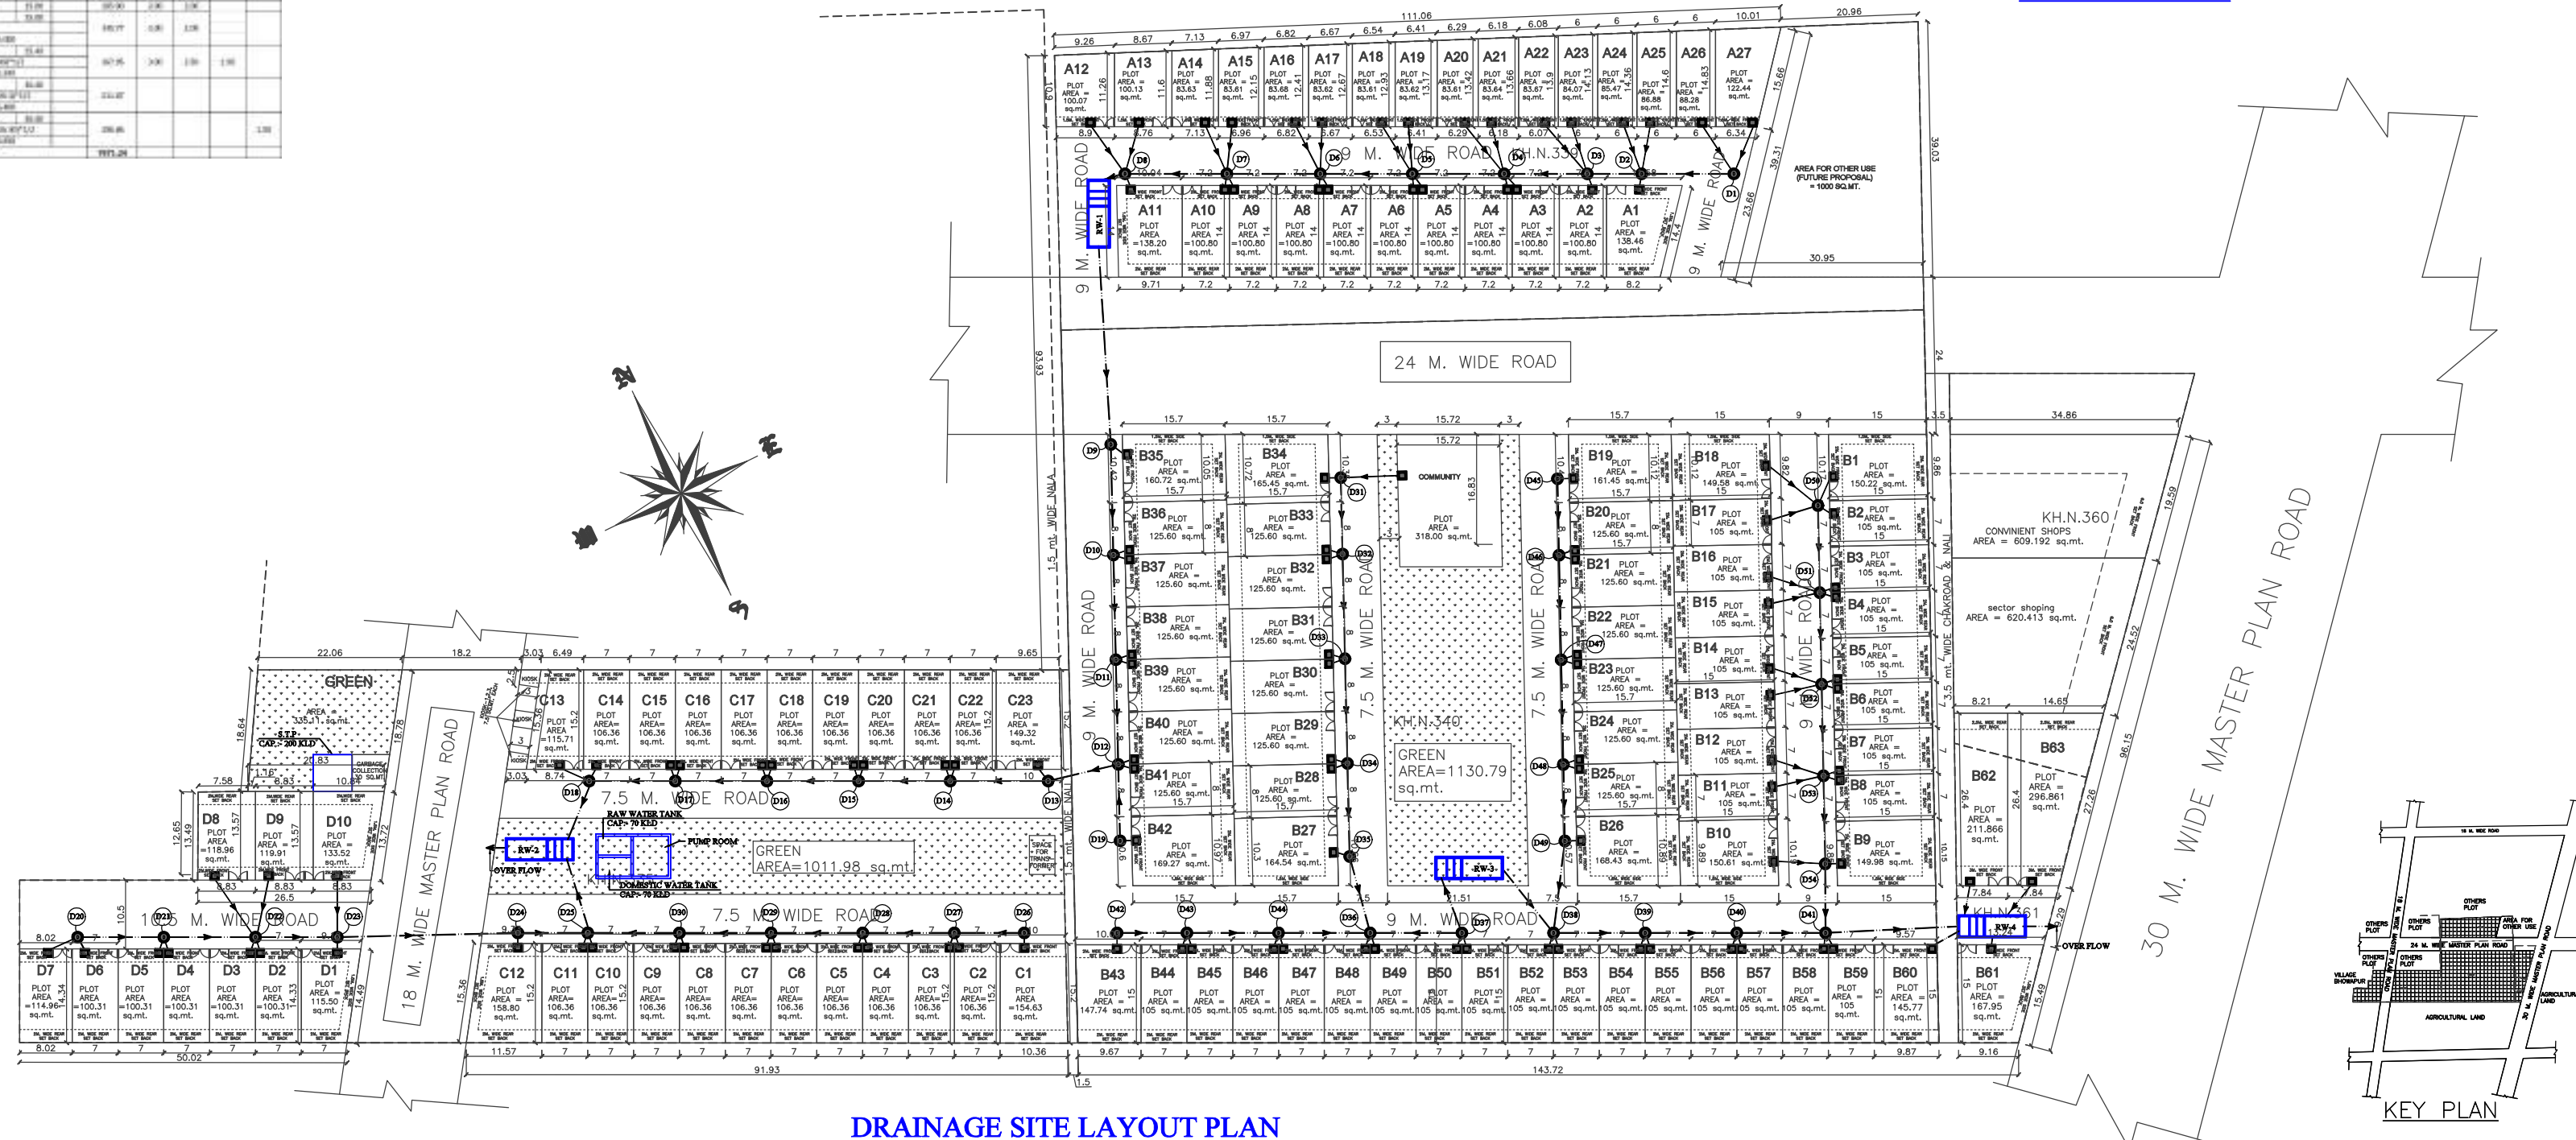

Architect:-

 **RD DESIGN ATRIUM**
ARCHITECTS & URBAN PLANNERS
1st FLOOR, D-1, SECTOR-7 NOIDA-201301
Ph: 0120-4220363, 4323408
e-mail:- office@rddesign.in