


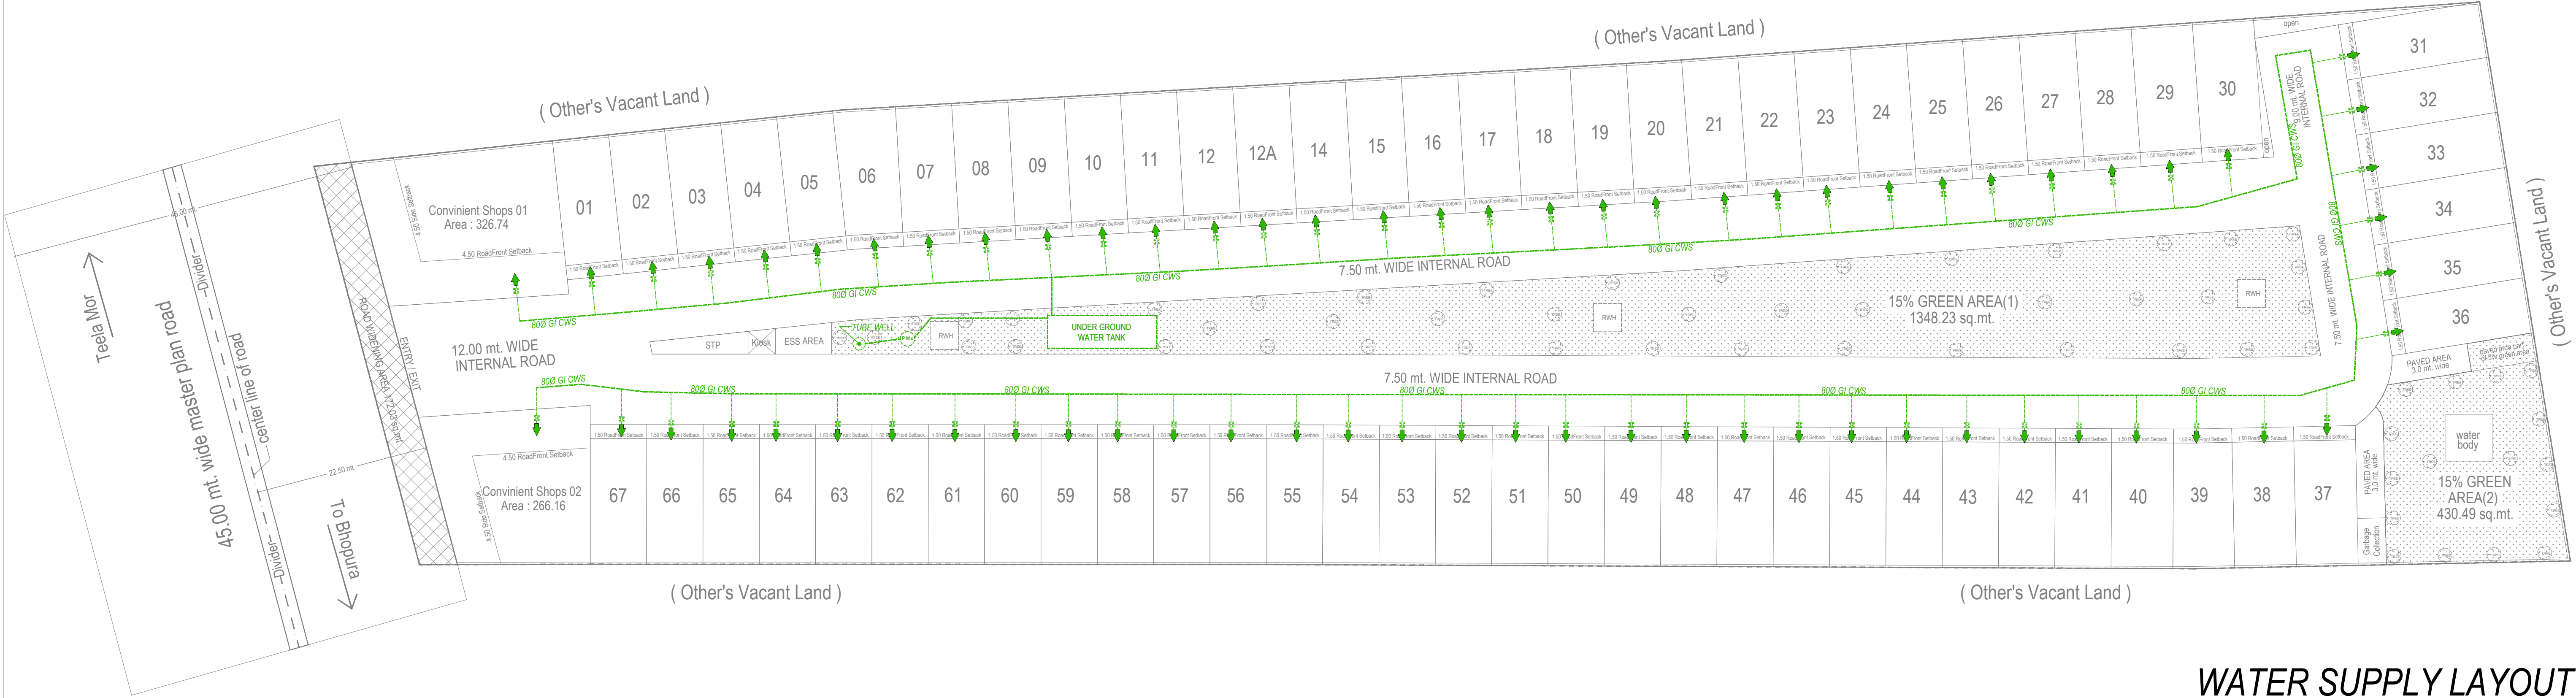

WATER SUPPLY LAYOUT

NO.	DESCRIPTION	SIZE	QTY.	LVL.
1.	INLET PIPE MUNICIPAL CONNECTION	100Ø	1 NO.	±00
2.	INLET PIPE BOREWELL CONNECTION	100Ø	1 NO.	±00
3.	INLET PIPE FIRE BRIGADE CONNECTION	100Ø	1 NO.	±00
4.	SUCTION PIPE FORM FIRE TANK	200Ø	1 NO.	
5.	LEVEL CONTROLLER	25Ø	2 NO.	-100
6.	LEVEL INDICATOR (TOP)	25Ø	2 NO.	-100
7.	LEVEL INDICATOR (BOTTOM)	25Ø	2 NO.	-1800
8.	OVER FLOW PIPE	100Ø	2 NO.	+75
9.	500 MS VENT PIPE MOSQUITO PROOF COUPLING	50Ø	2 NO.	
10.	OVER FLOW PIPE FROM TANK TO TANK	100Ø	2 NO.	-130
11.	SUCTION PIPE FORM DOMESTIC TANK	80Ø	1 NO.	

LEGEND:-

--- 80Ø GI WATER SUPPLY PIPE



PROJECT
PROPOSED AFFORDABLE HOUSING LAYOUT PLAN
KHASRA NO :- 606m VILLAGE TILA SAHBAJPUR ,
PARGANA LONI, GHAZIABAD (U.P.)

OWNER
M/s. - PRITHVILINK DEVELOPER'S PRIVATE LIMITED
Through :- Mr. - AMARDEEP DALAL

DRAWING TITLE
WATER SUPPLY LAYOUT

ARCHITECT
ANUJ AGARWAL ARCHITECTS
OFFICE:- A-244 KAUSHAMBI GHAZIABAD (U.P.)
Ph:-0120 - 4165716 , 4563716 , 6454182
e-mail :- arch.anujagarwal@gmail.com

DEALT BY:-
Ar.Talib

CHECKED BY:-
Ar.Anuj Agarwal

DATE:-
30-08-2023

DRG. No.:-
DW-03