

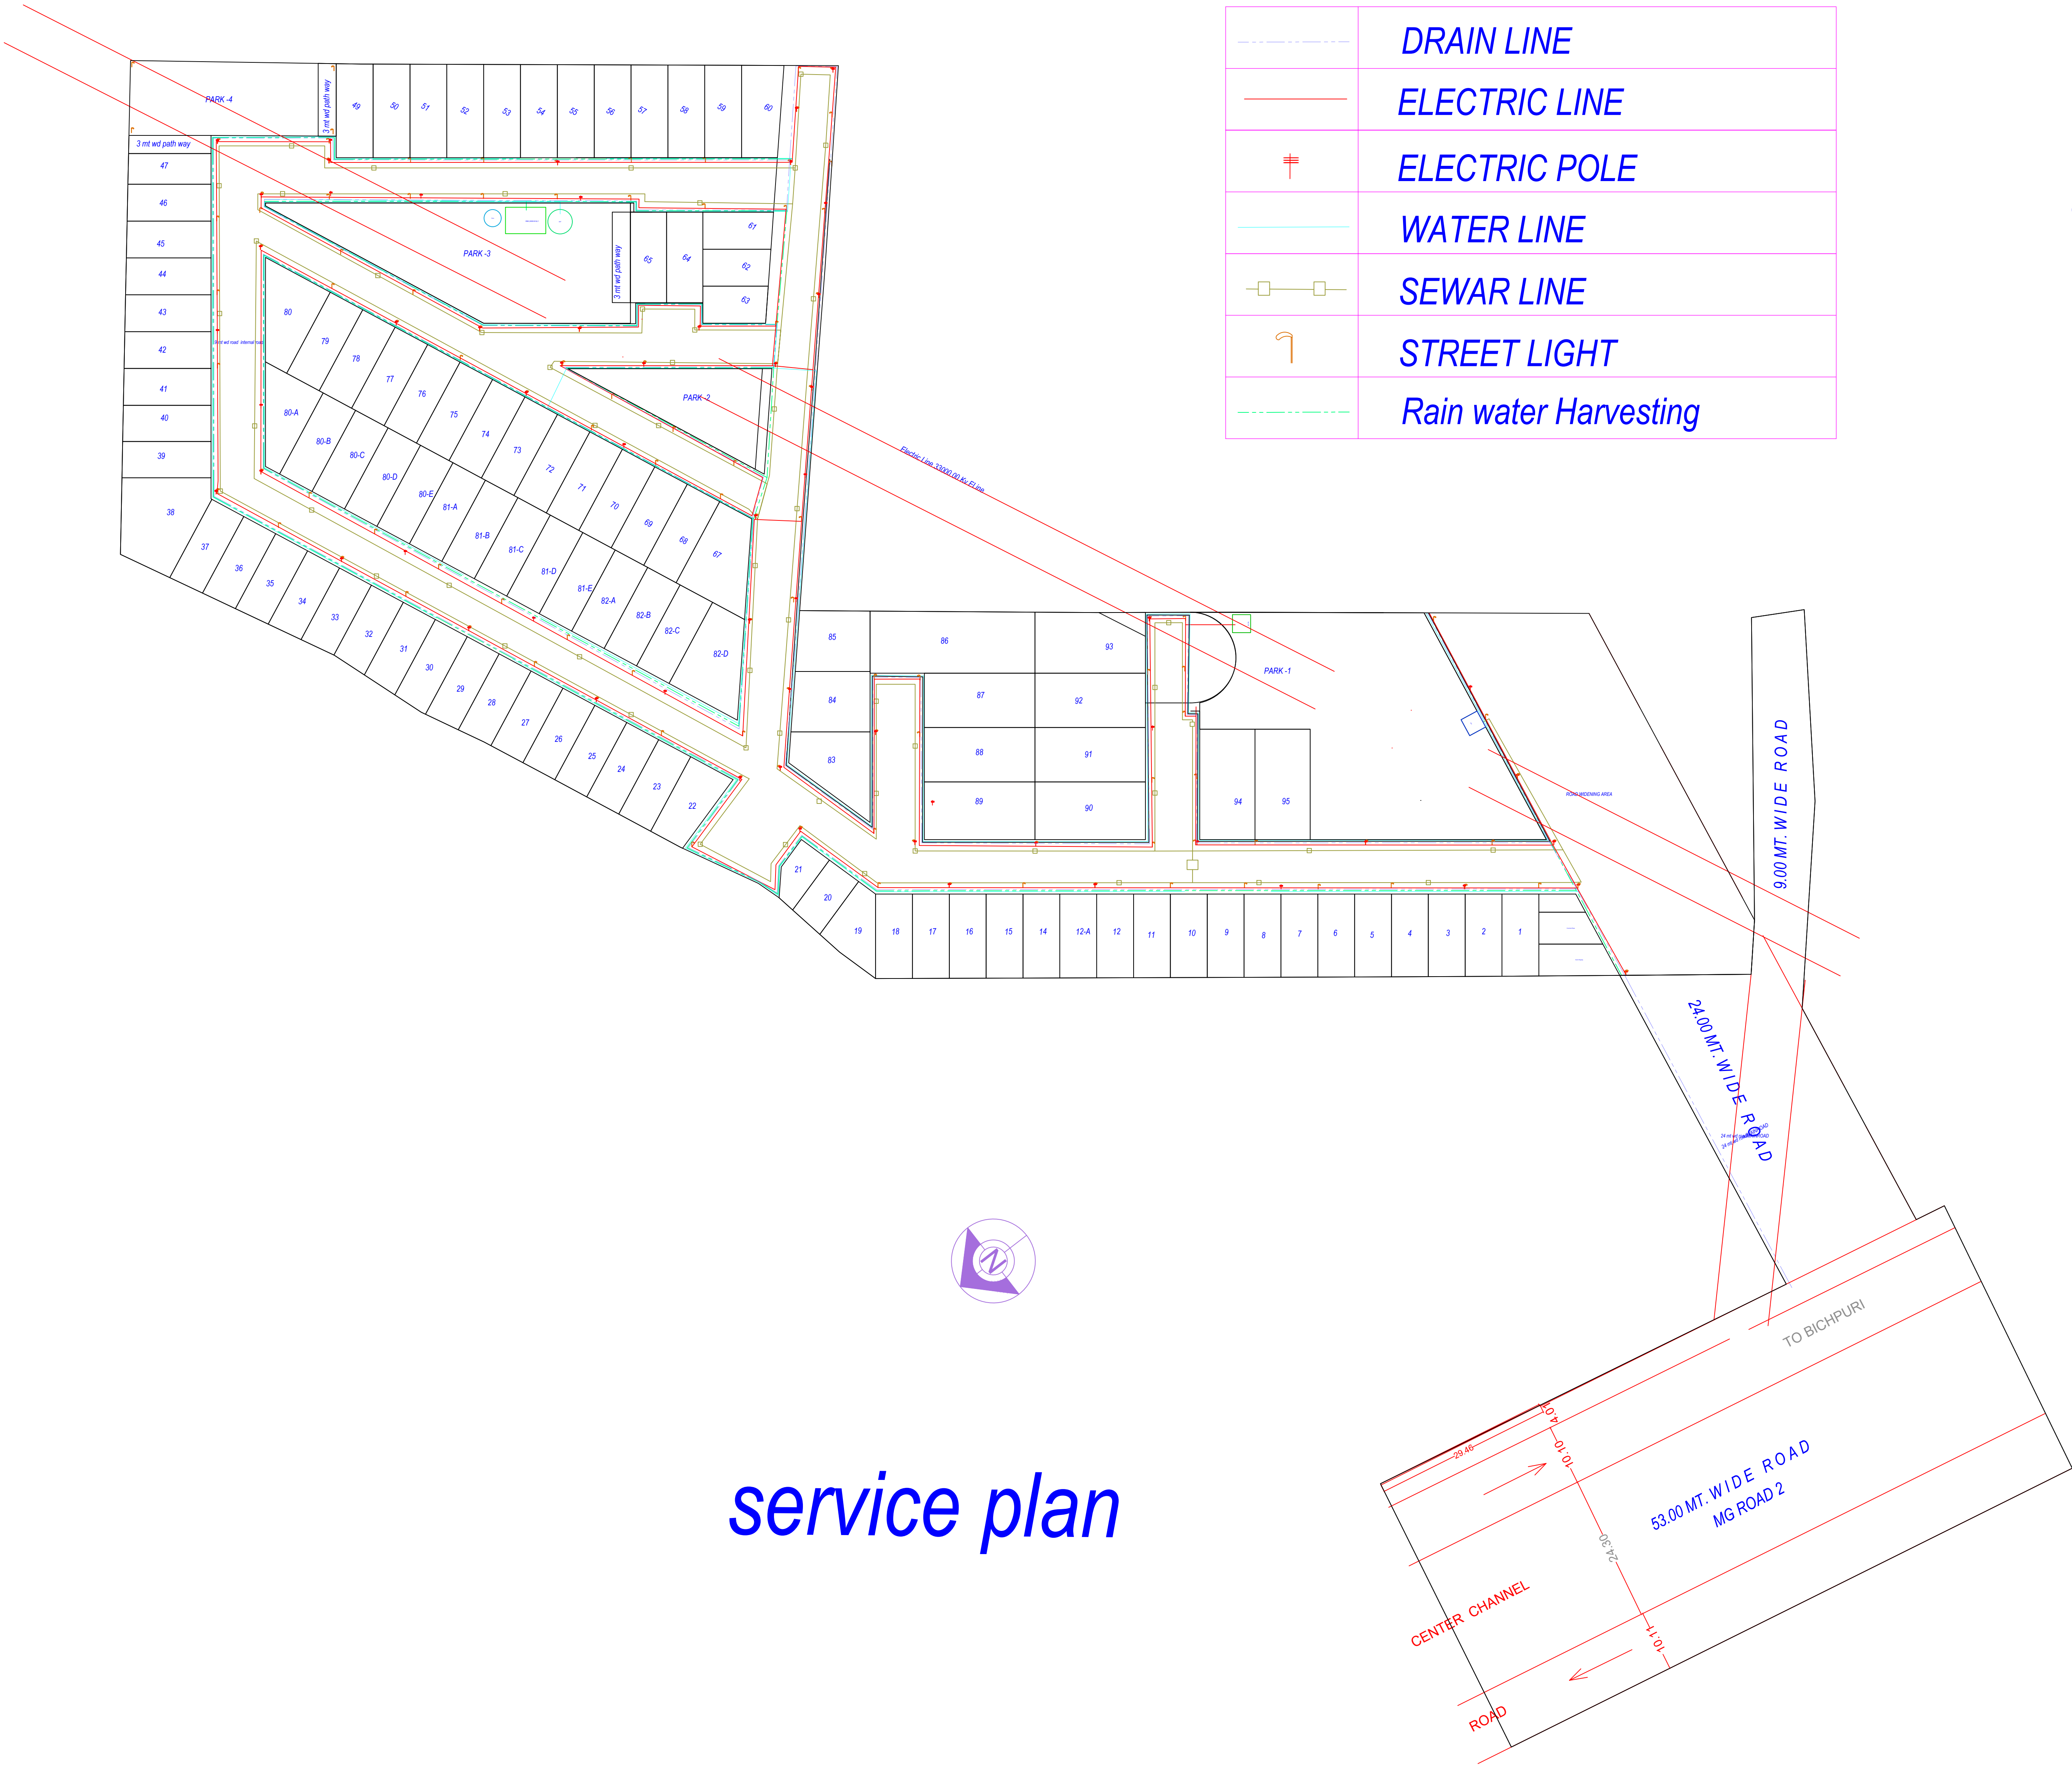
 


 

service plan

	DRAIN LINE
	ELECTRIC LINE
	ELECTRIC POLE
	WATER LINE
	SEWAR LINE
	STREET LIGHT
	Rain water Harvesting

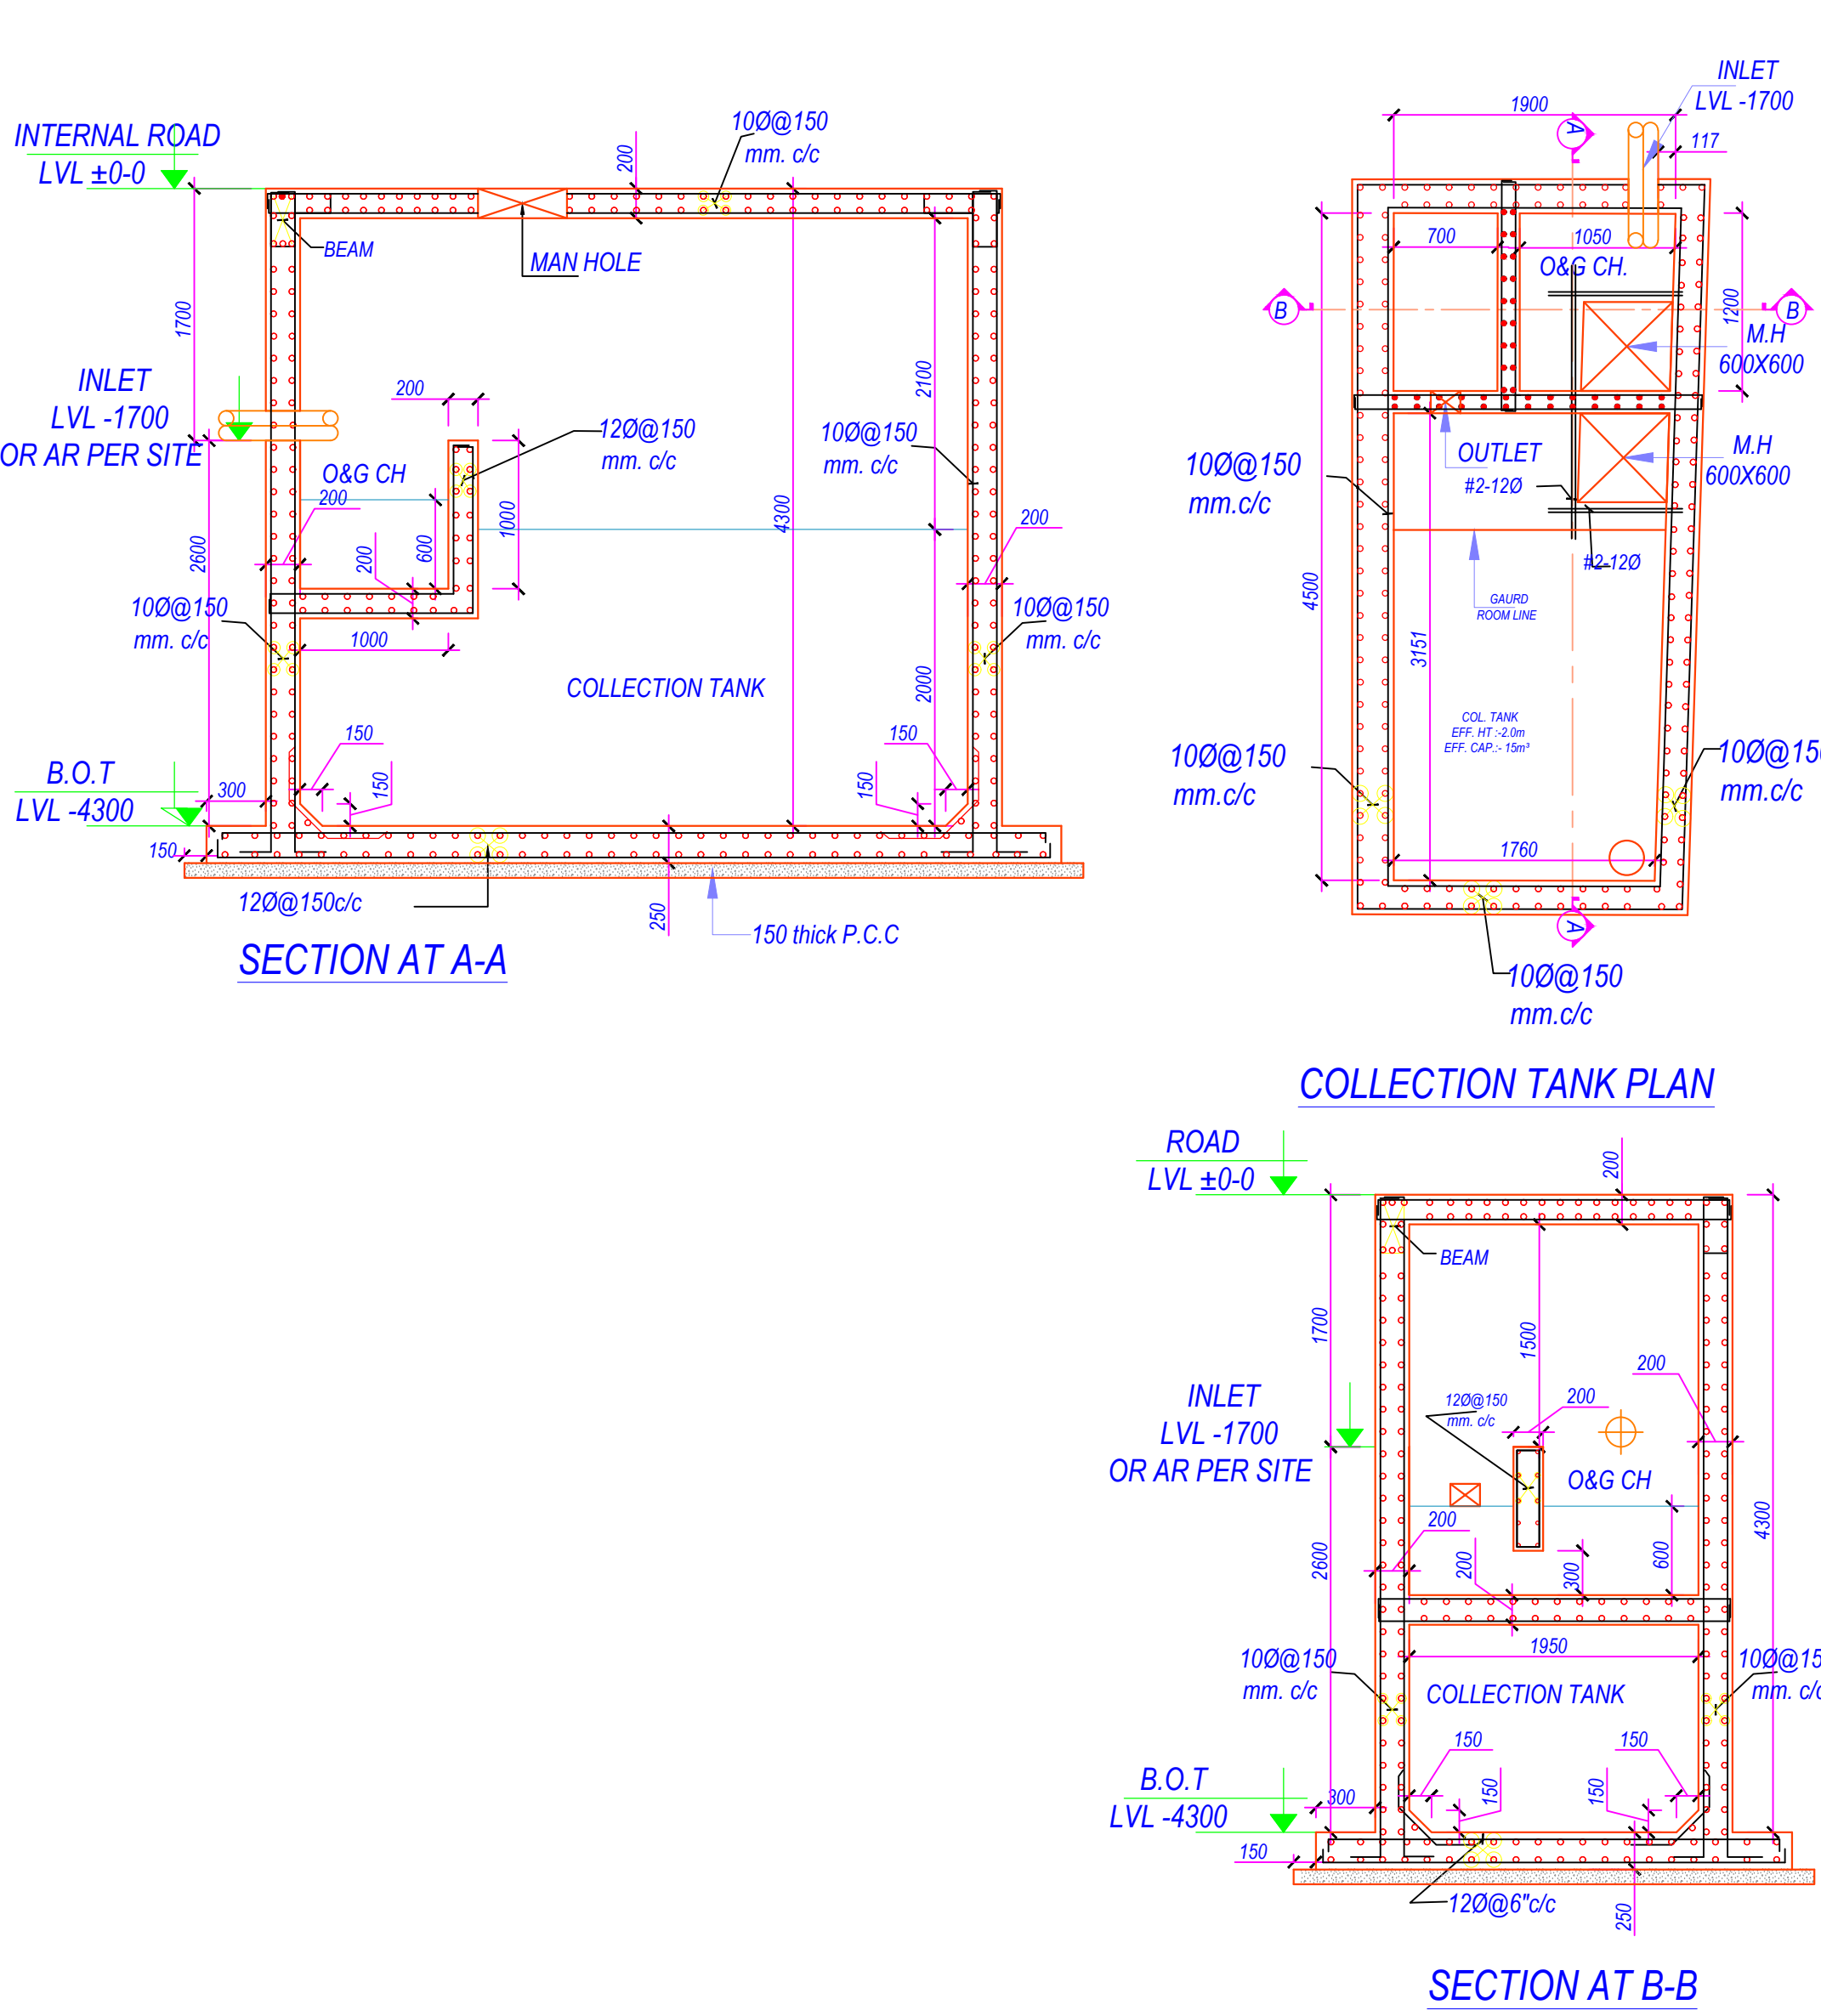

OWNER'S NAME AND SIGNATURE
PREM INFRACITY (P) LTD. THROUGH DIRECTOR SHRI ASHISH MANGAL.ashishmangal.123@gmail.com.8126599333

ARCHITECT'S NAME AND SIGNATURE
AMIT JUNEJA
CA2003/31190

Agra Development Authority



Building Plan Application Number
ADALD/21-22/1440

Sanctioned On
31 Mar 2022

Valid Till
07 Apr 2027

Approved By
Rajender Pensiya (Vice Chairman)

Examined By
Desh Raj Singh (JE)

Satish Chand Rajput (Assistant Engineer)

Prabhat Kumar (Executive Engineer/ Town Planner)

Rana Pratap Singh (Suprintendent Engineer)

Rajendra Prasad Tripathi (Secretary)

Rajender Pensiya (Vice Chairman)

Note: - 1) This drawing is prepared as per the current prevailing Building Bye Laws.
2) If Map sanctioned is used for purpose anything other than stated in application will lead to rejection of Map.

ISO_A0_(841.00_x_1189.00_MM)

Total Plot Area: -	18628.27	Total FAR Area: -	0.00
Total Coverage Area: -	0.00	Total BUA Area: -	0.00

The correctness and accuracy of Proposal Information and drawing is a responsibility of POR/owner. Accuracy of Scrutiny Report is subject to accuracy of end-user provided data, 3rd party software/hardware/services, etc. SoftTech Engineers Ltd. is not liable for any damages which may arise from use, or inability to use the Application. Texts printed in 'Italics' and 'Blue' color are user inputs, which are not verified and not generated by scrutiny software.