


<--TO J.P. PALACE HOTEL FATEHABAD ROAD TO FATEHABAD-->

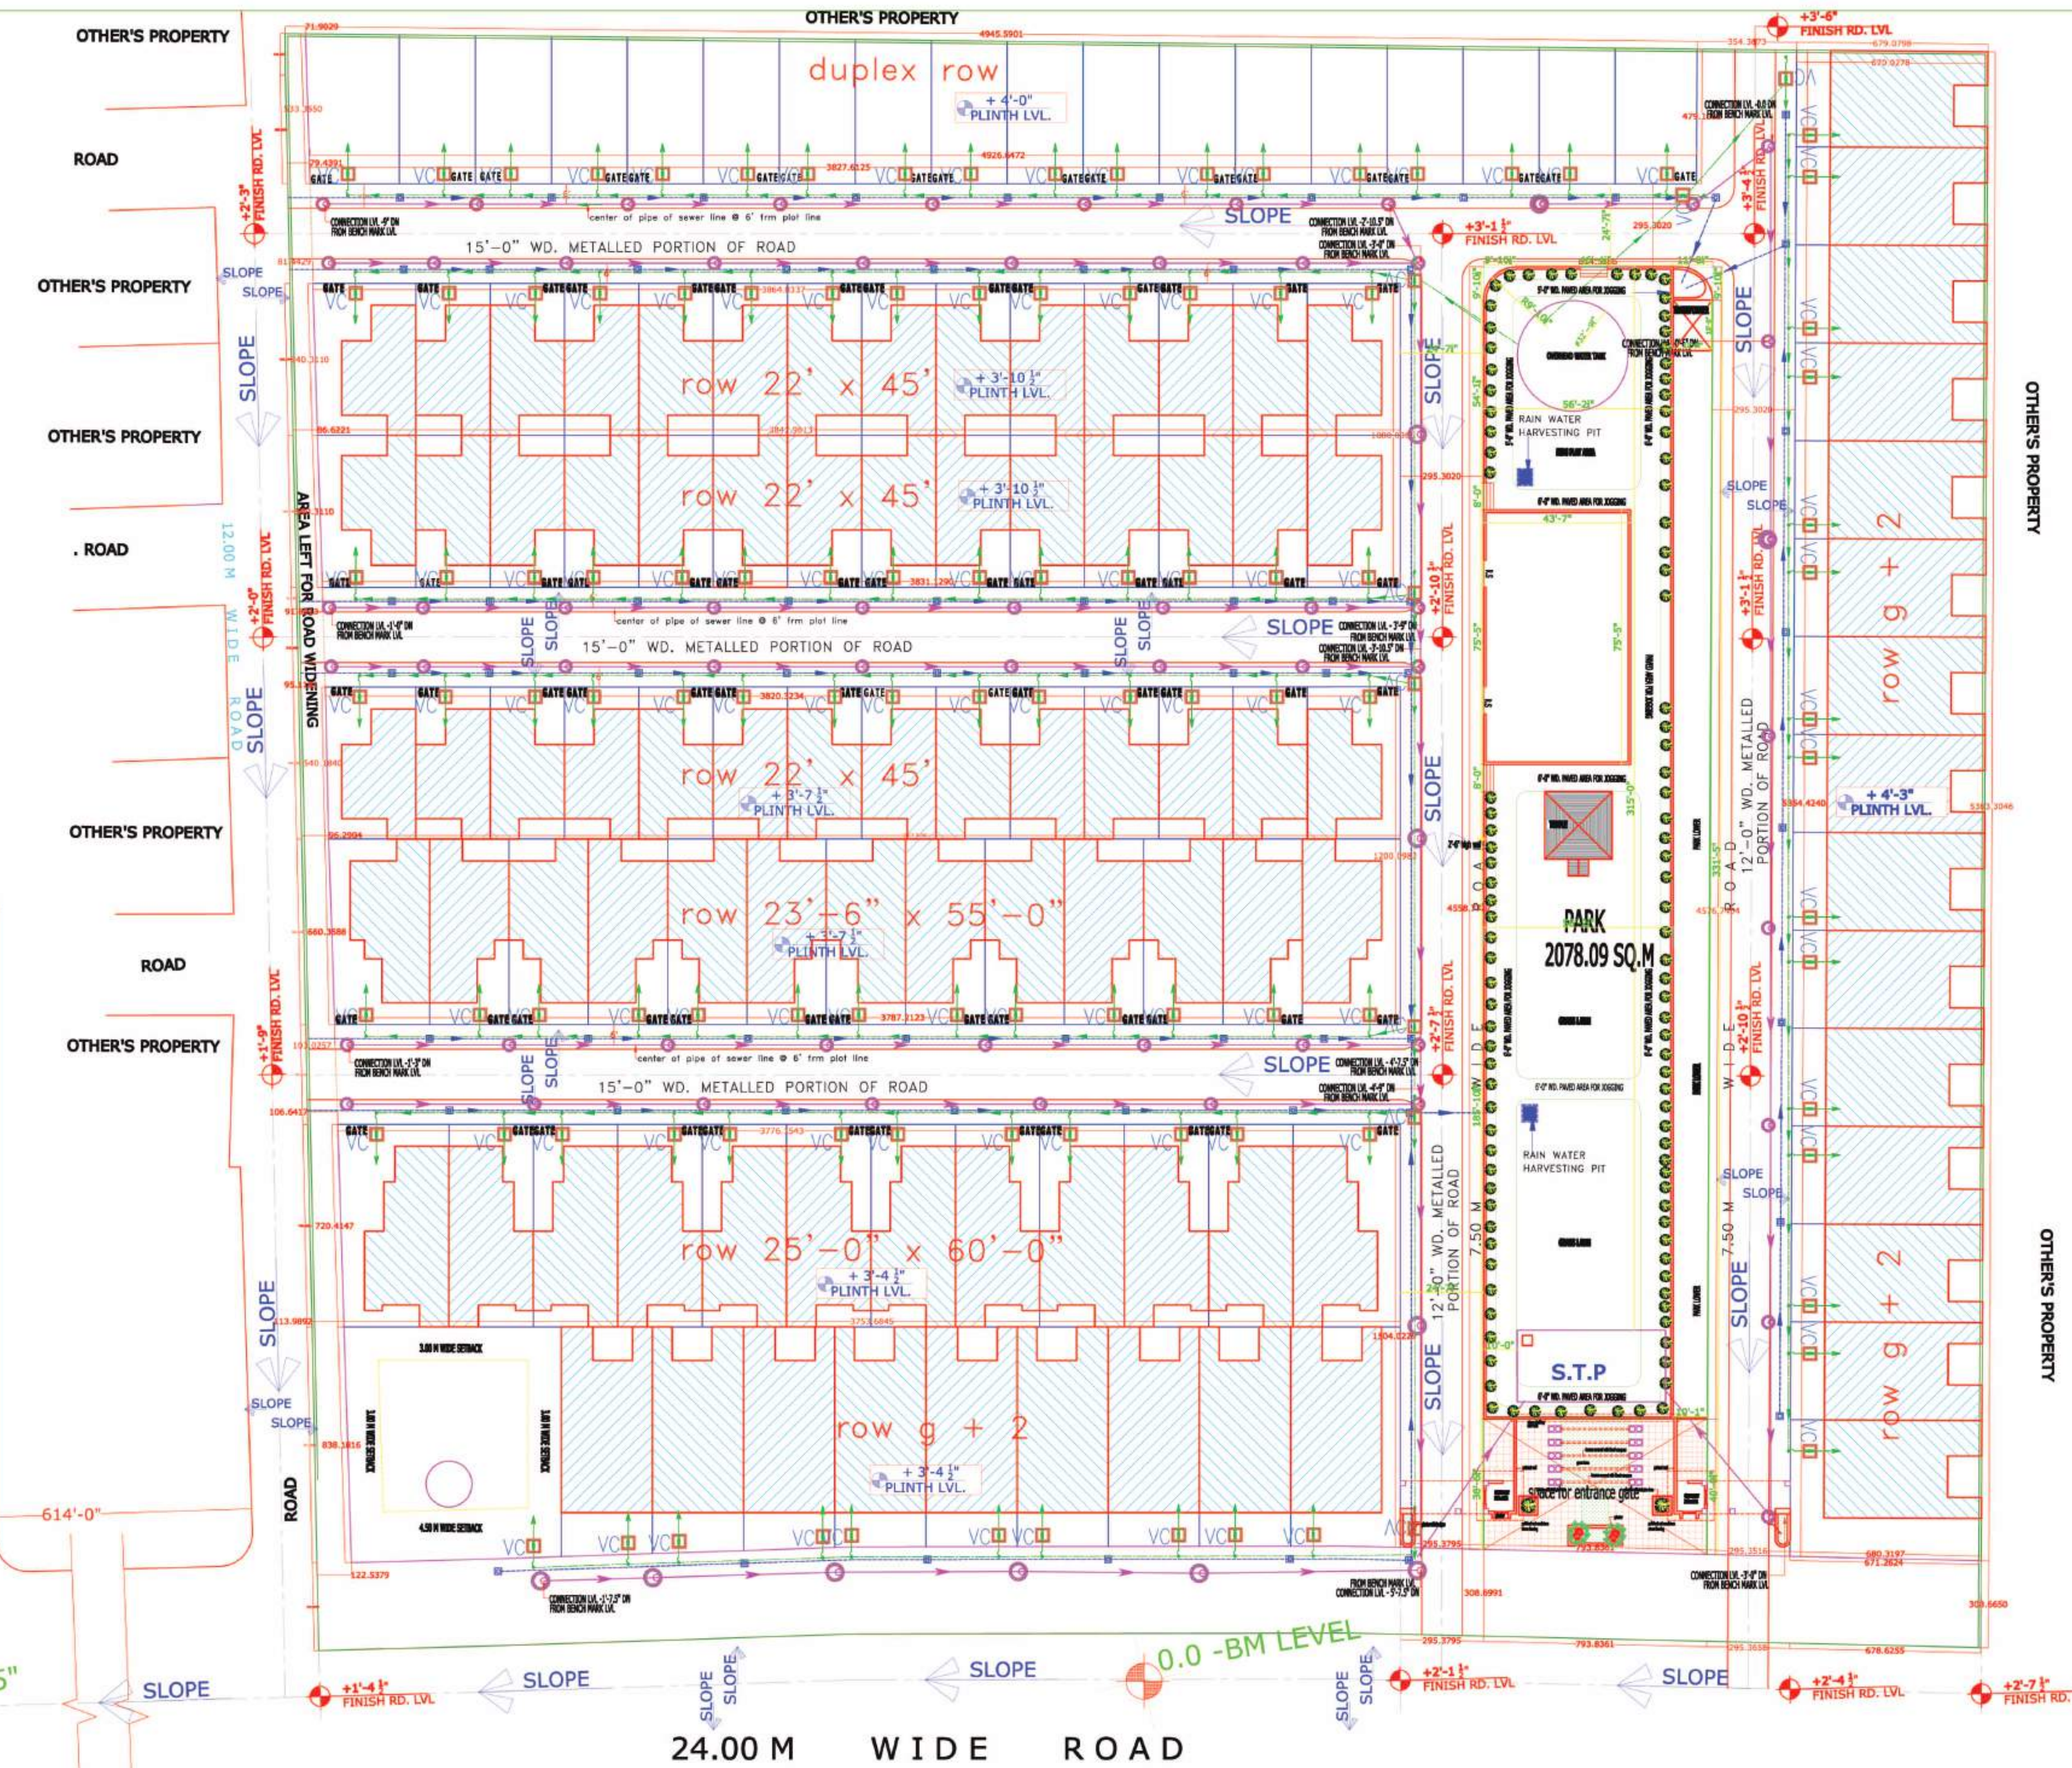

NOTE:-
THIS DRAWING SHOWS ROUTE AND LOCATION OF SERVICES.
FOR INVERT LEVEL, REFER TO MAIN FATEHABAD ROAD AND SEWER LEVEL
SLOPE OF PIPE 8" FOR 100'-0" LENGTH TO BE MAINTAINED.
10" DIA P.V.C PIPE TO BE USED FOR MAIN LINE
8" DIA P.V.C PIPE TO BE USED FOR BRANCH LINE
FINISHED ROAD LVL ARE MARKED IN DRAWING

LEGEND:-

- SEWER MANHOLE
- SEWER LINE
- MANHOLE RAIN WATER LINE
- RAIN WATER LINE
- RAIN WATER HARVESTING PIT
- VALVE CHAMBER
- DOMESTIC WATER SUPPLY LINE

DRG. TITLE:
SEWAGE AND WATER SUPPLY PLAN

NORTH	SCALE	DRG. NO.
	1:400	1

OWNER'S:- BULAND HOUSING (P) LTD.
DIRECTOR:- MR. P.L. SHARMA
SIGN OF DIRECTOR

ARCHITECT'S :-

INNOVATIVE DESIGN DESTINATION
ARCHITECTURE WITH SPIRIT....
165-166 JAIPUR HOUSE MARKET, AGRA