



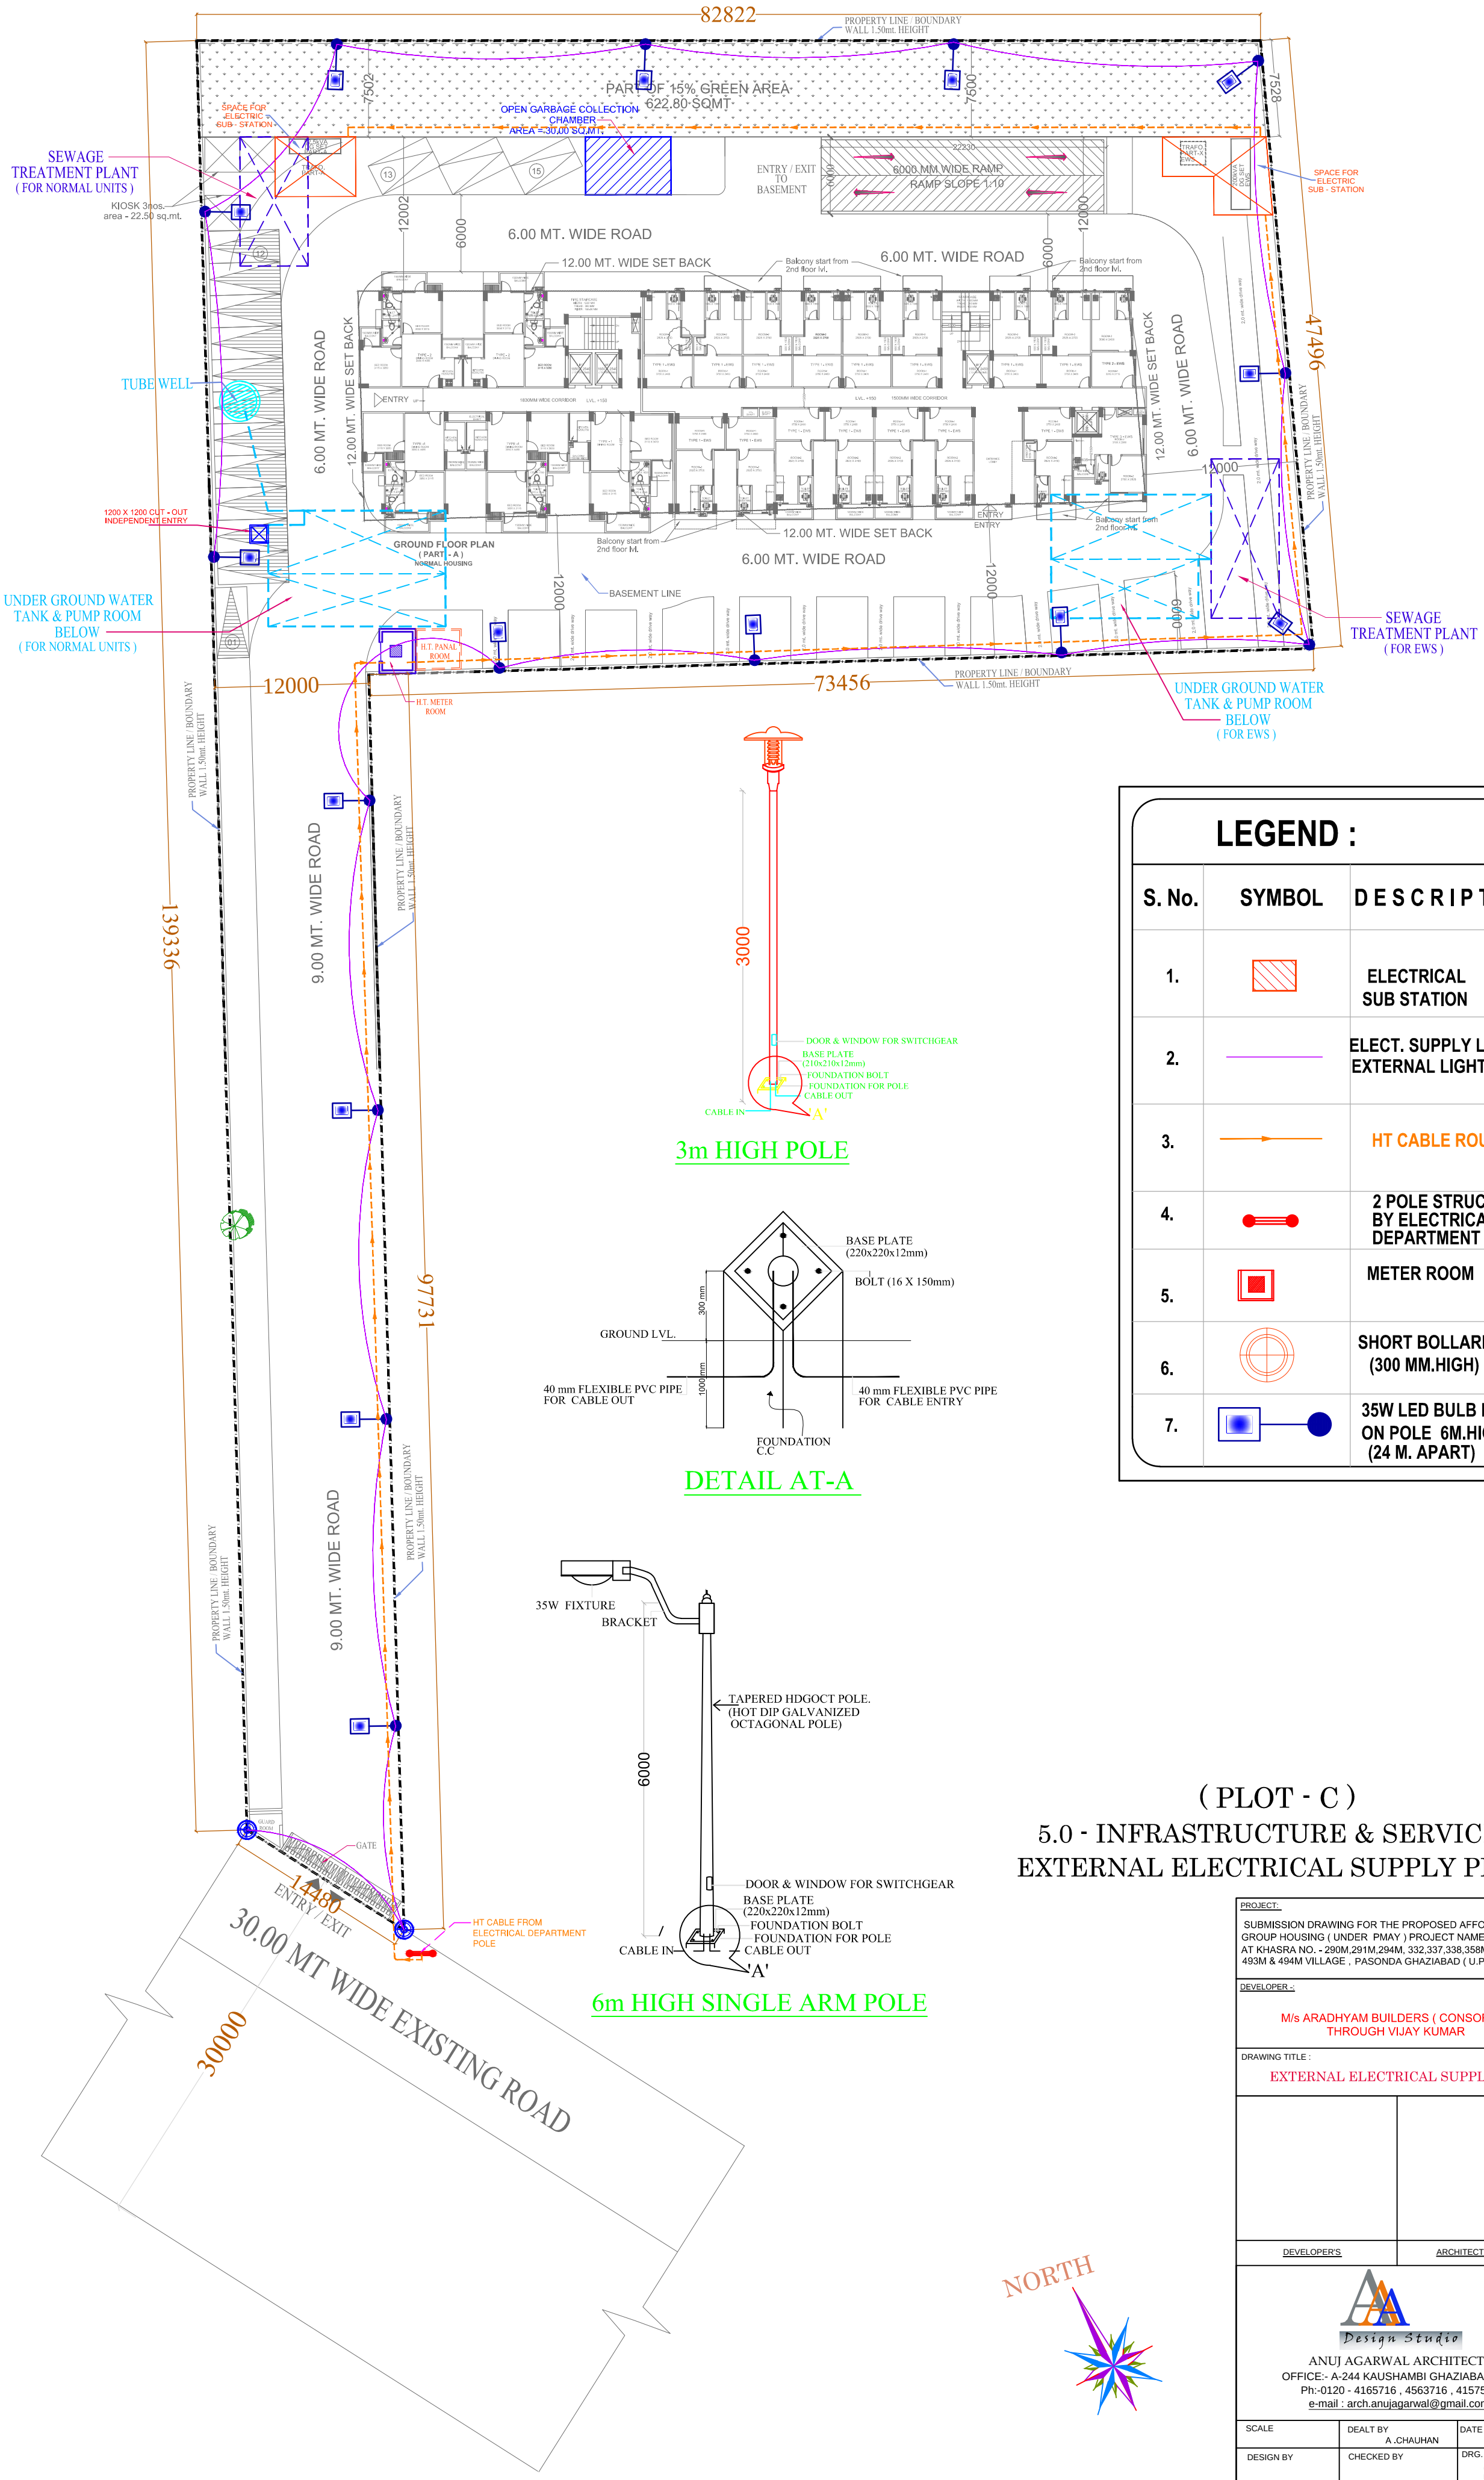


LEGEND :

S. No.	SYMBOL	DESCRIPTION
1.		ELECTRICAL SUB STATION
2.		ELECT. SUPPLY LINE FOR EXTERNAL LIGHTING
3.		HT CABLE ROUTE
4.		2 POLE STRUCTURE BY ELECTRICAL DEPARTMENT
5.		METER ROOM
6.		SHORT BOLLARD (300 MM.HIGH)
7.		35W LED BULB LIGHT ON POLE 6M.HIGH (24 M. APART)

3m HIGH POLE

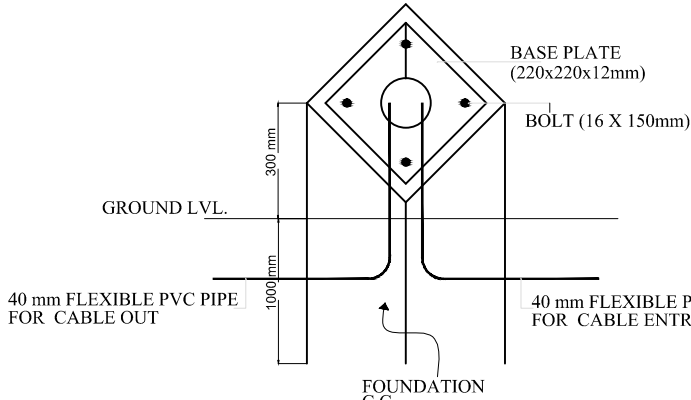


DETAIL AT-A

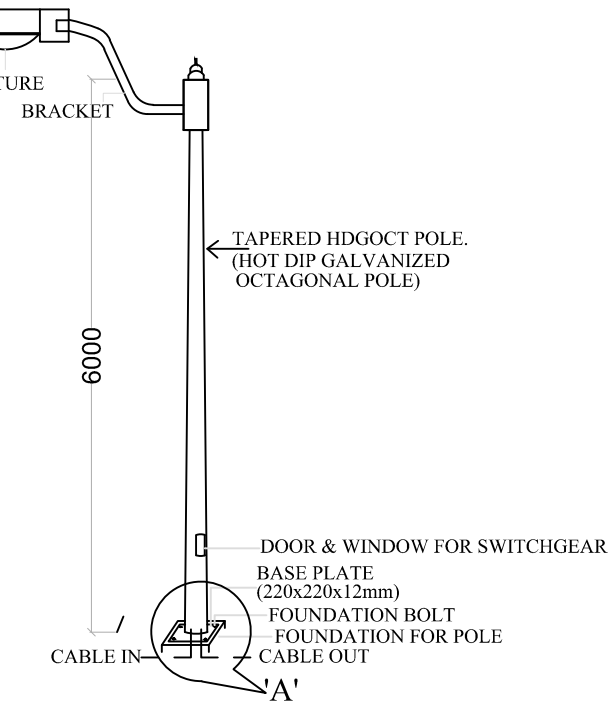

6m HIGH SINGLE ARM POLE

(PLOT - C)
5.0 - INFRASTRUCTURE & SERVICES
EXTERNAL ELECTRICAL SUPPLY PLAN

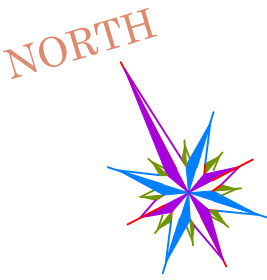

PROJECT: SUBMISSION DRAWING FOR THE PROPOSED AFFORDABLE GROUP HOUSING (UNDER PMAY) PROJECT NAME "ARADHYAM" AT KHASRA NO. - 290M,291M,294M, 332,337,338,358M,462M, 493M & 494M VILLAGE , PASONDA GHAZIABAD (U.P.)		
DEVELOPER :- M/s ARADHYAM BUILDERS (CONSORTIUM) THROUGH VIJAY KUMAR		
DRAWING TITLE : EXTERNAL ELECTRICAL SUPPLY PLAN		
DEVELOPER'S		ARCHITECT'S SIGN.
 ANUJ AGARWAL ARCHITECTS OFFICE:- A-244 KAUSHAMBI GHAZIABAD (U.P.) Ph:-0120 - 4165716 , 4563716 , 4157506 e-mail : arch.anujagarwal@gmail.com		
SCALE	DEALT BY A. CHAUHAN	DATE
DESIGN BY	CHECKED BY	DRG. No. SD-