


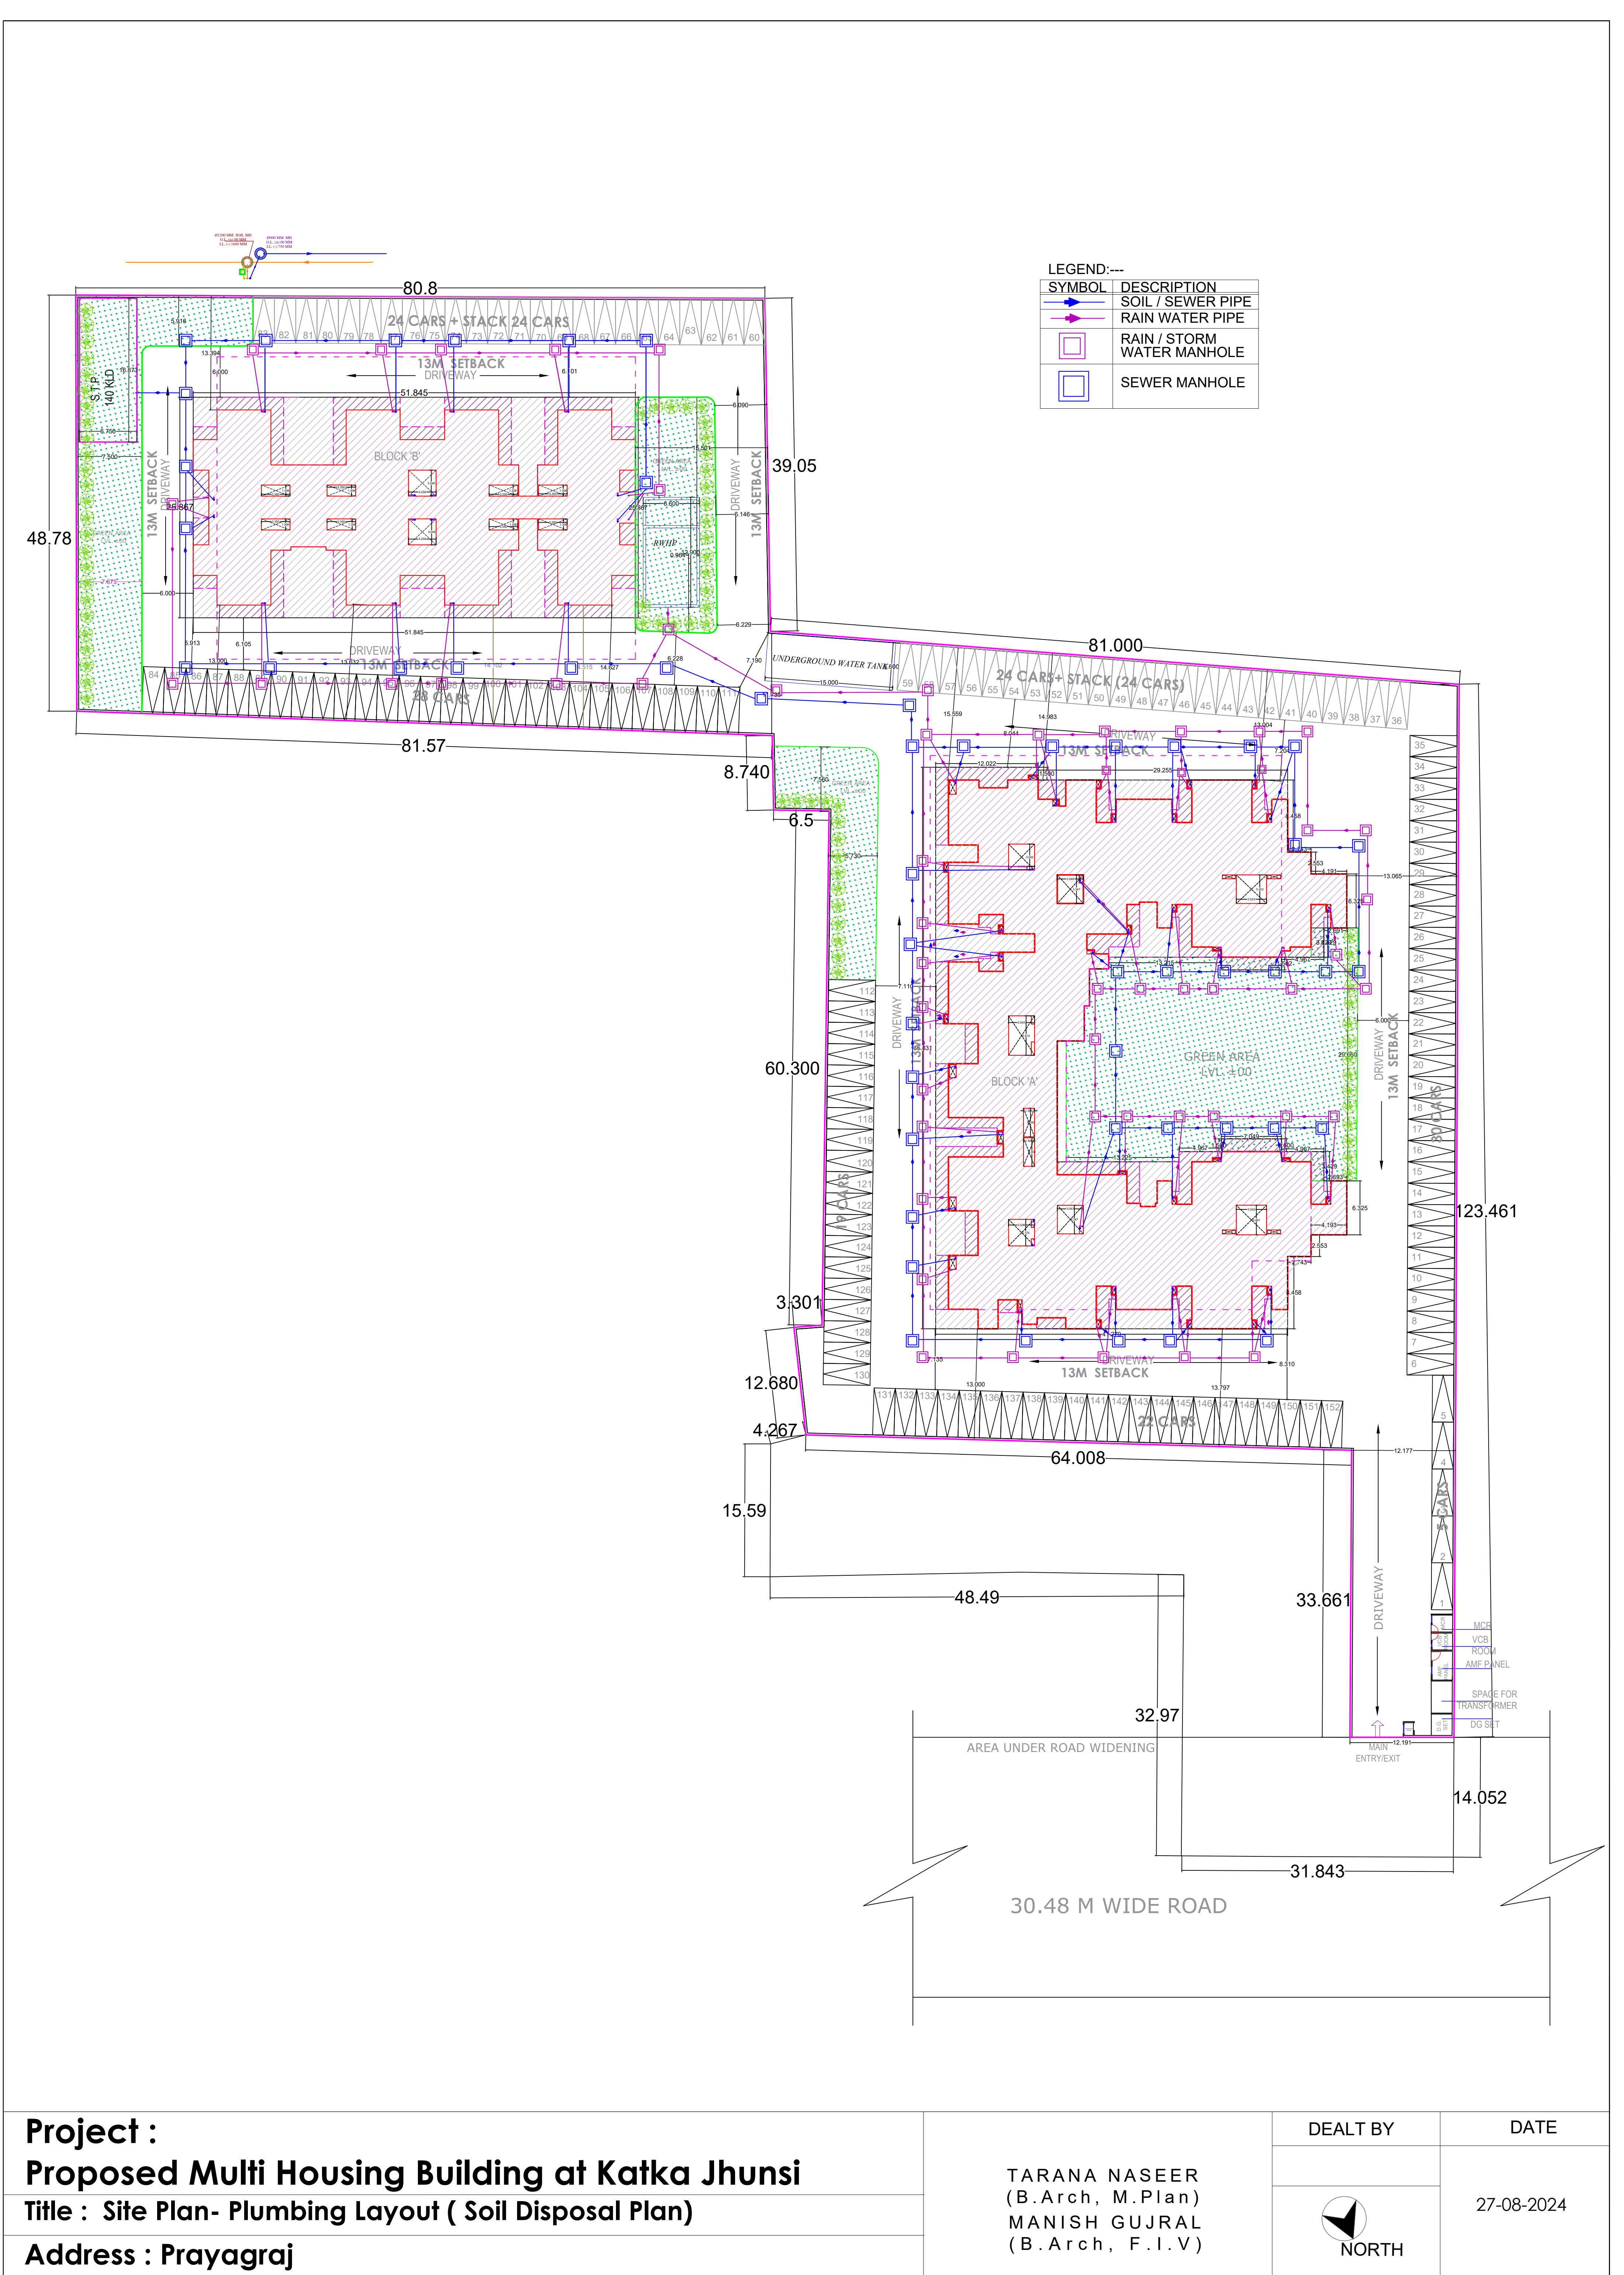

Project :
Proposed Multi Housing Building at Katka Jhunsi
Title : Site Plan- Plumbing Layout (Soil Disposal Plan)
Address : Prayagraj

TARANA NASEER
(B.Arch, M.Plan)
MANISH GUJRAL
(B.Arch, F.I.V)

DEALT BY	DATE
	27-08-2024