


LEGEND:--	
SYMBOL	ITEM DESCRIPTION
	SOIL / SEWER PIPE
	WASTE WATER PIPE
	RAIN WATER PIPE
	DOMESTIC WATER SUPPLY PIPE
	FT FLOOR TRAP
	NT NAHANI TRAP

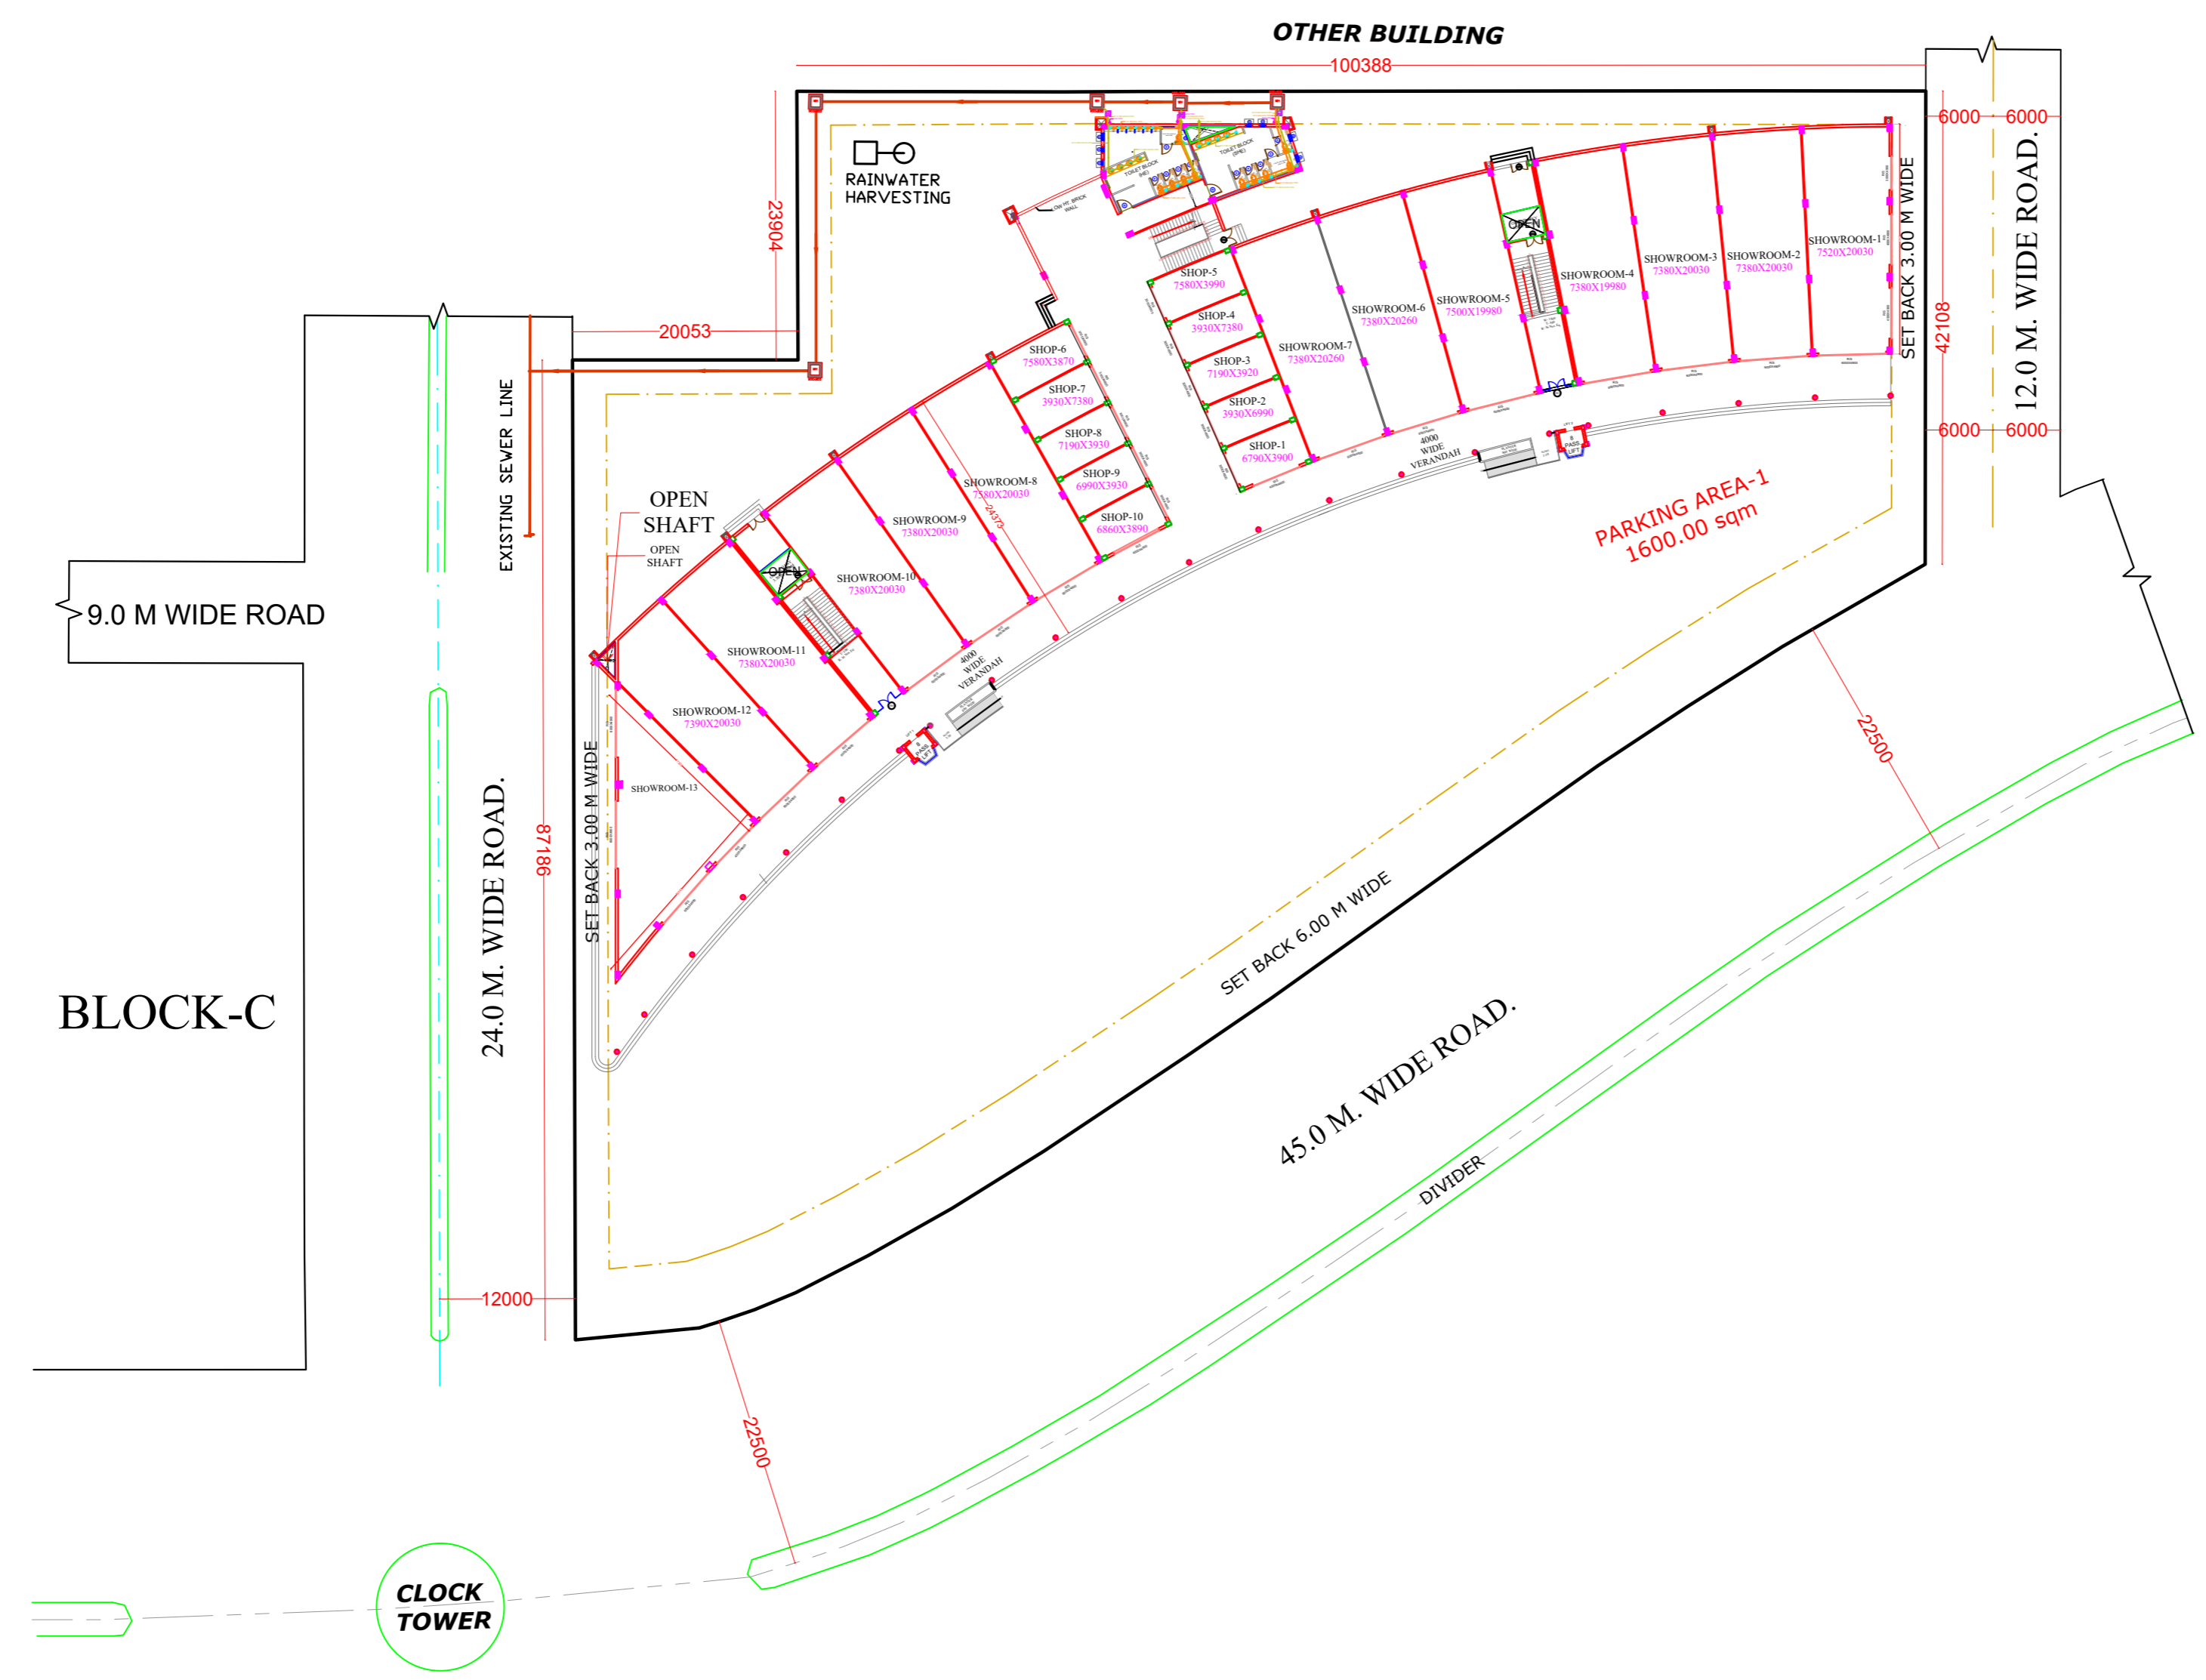

BUILDING PLAN FOR COMMERCIAL COMPLEX (BLOCK-A) AT SECTOR-5, RAMGANGA NAGAR SCHEME, BAREILLY

SEWER LAYOUT PLAN


BAREILLY DEVELOPMENT AUTHORITY

SCALE N.T.S.	SHEET
NORTH	

SUMIT AGARWAL ARCHITECTS
Shri KAILASHAM, 714, JANAKPURI, Bareilly 243122
Mob: 9837095138
email: sumit.architects@gmail.com
sumit.architects@yahoo.com

Ar. Sumit Agarwal
CA/99/24025

D./MAN	J.E. PLAN.	A.E. PLAN.	J.E. CONS.	A.E. CONS.
E.E.	C.T.P.	SEC.	V.C.	

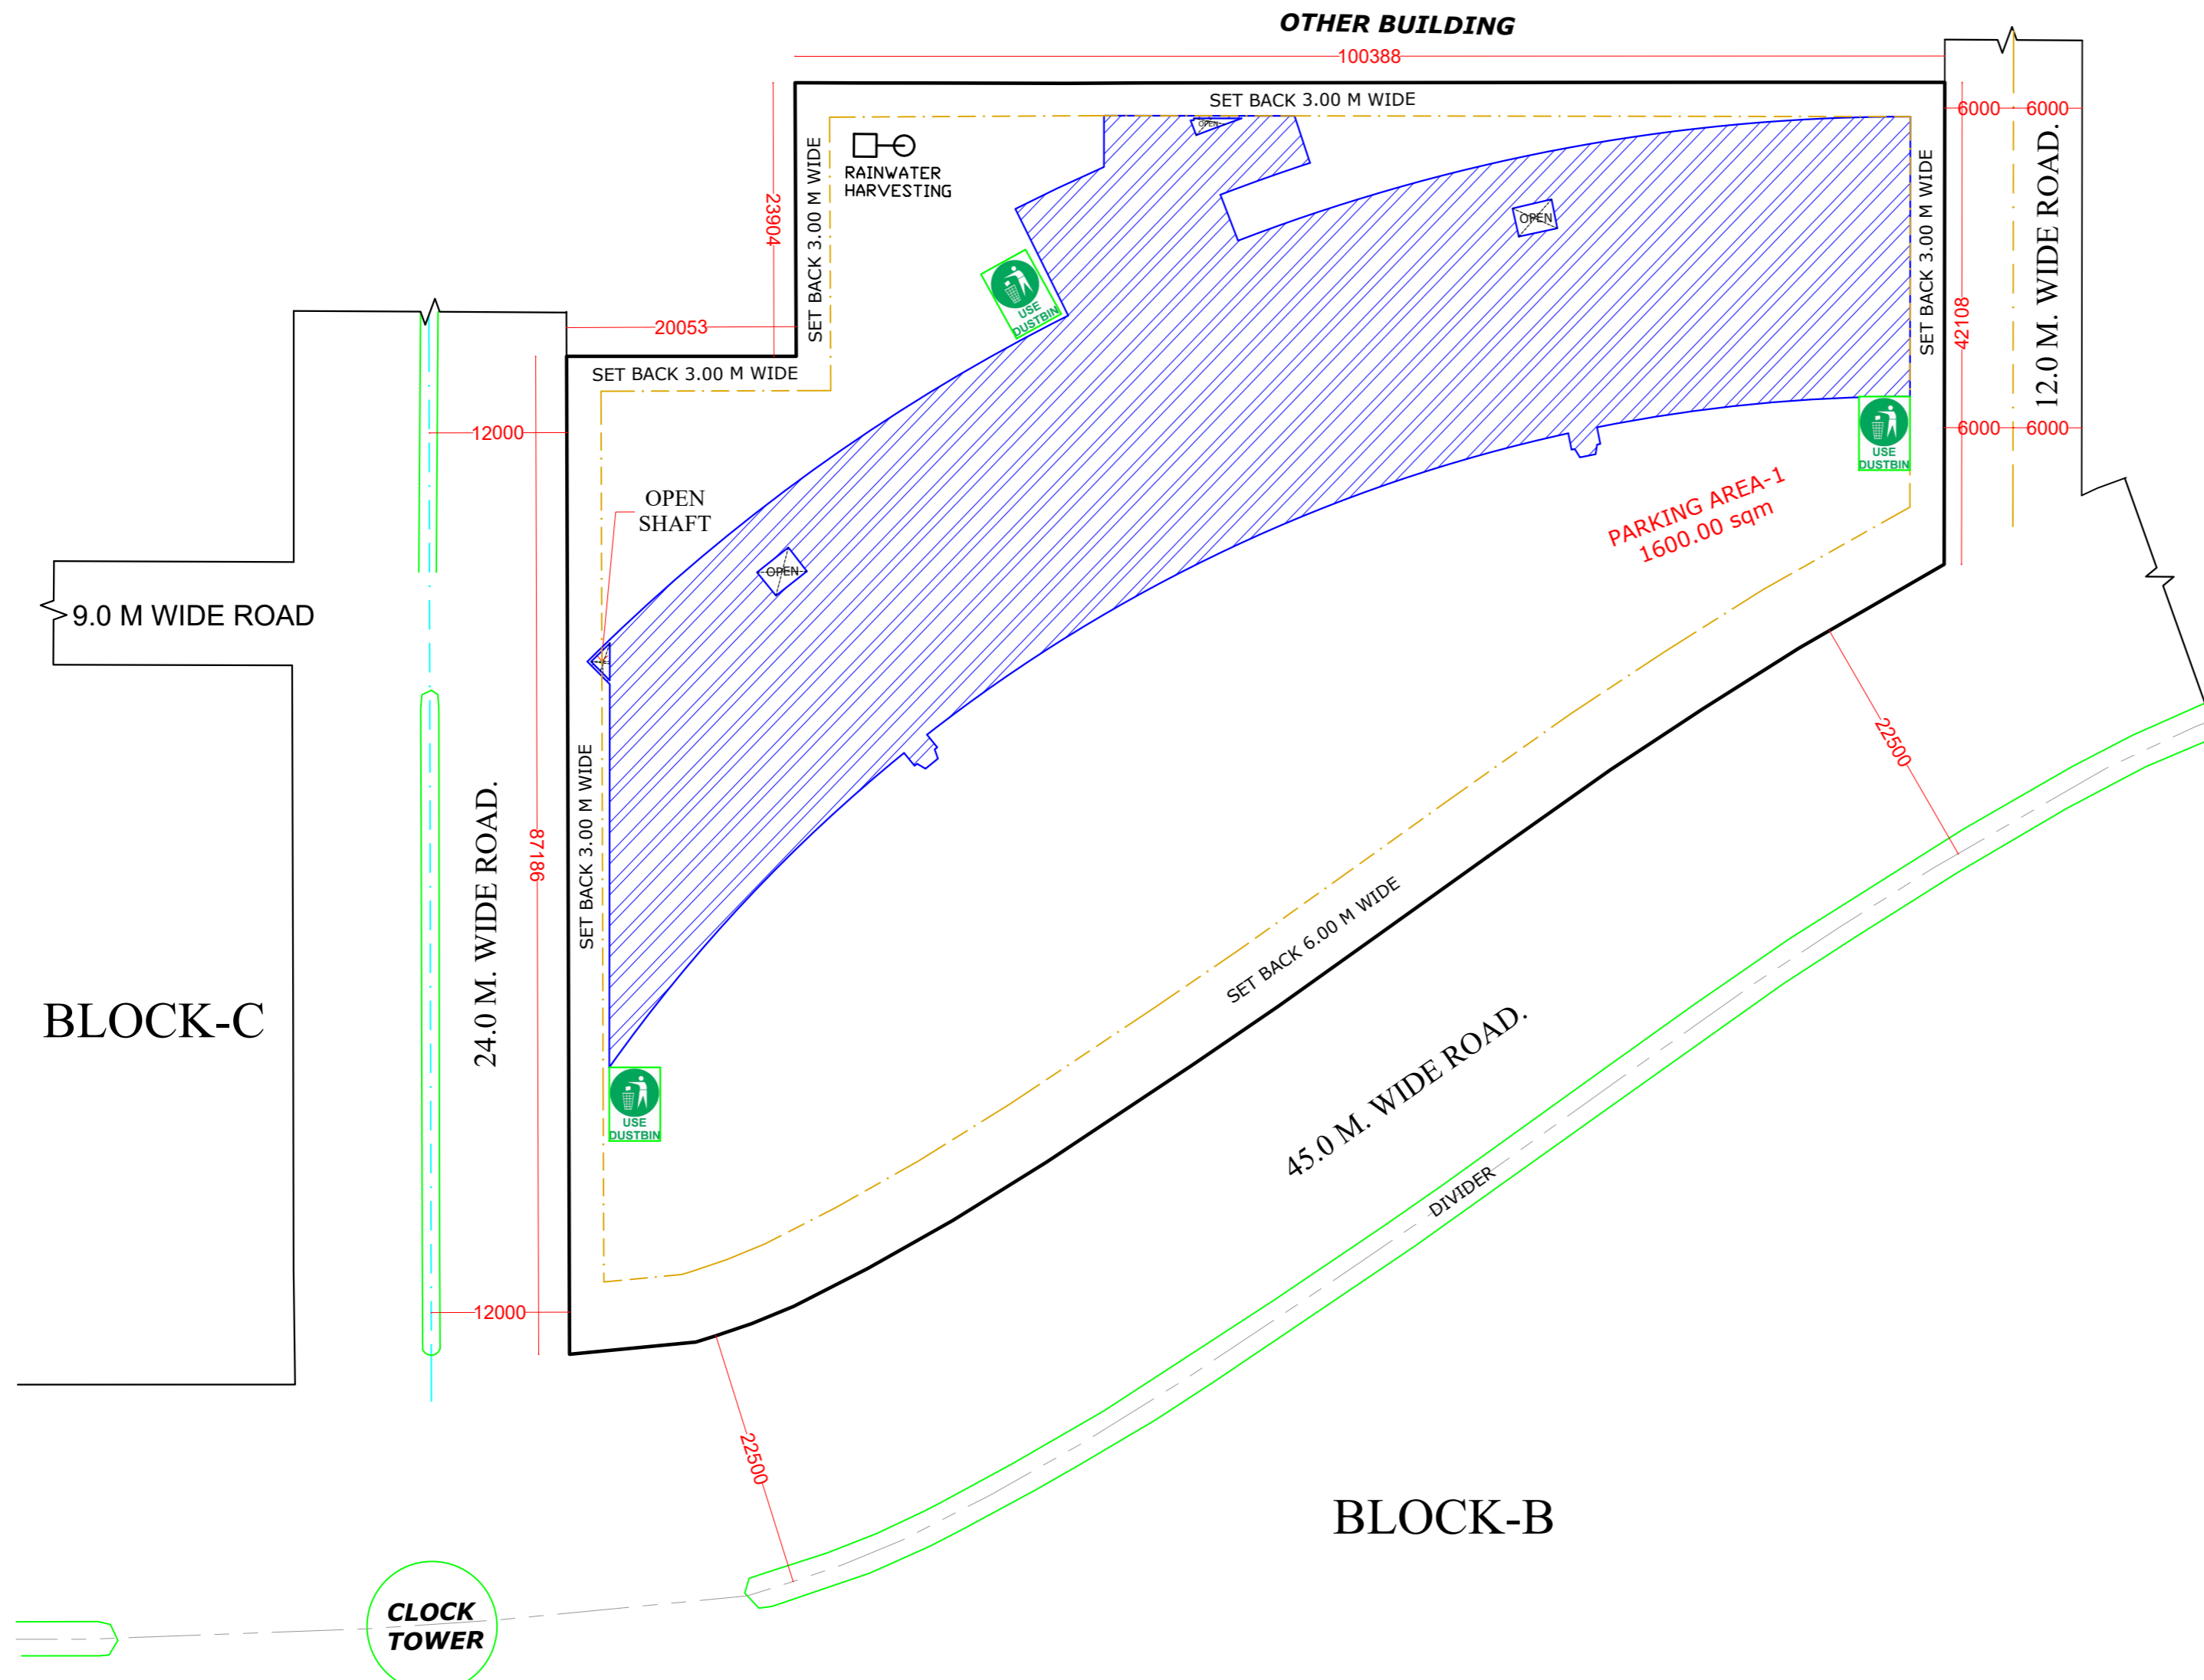

LEGENDS		
SL.NO	SYMBOL	DESCRIPTION
1.		DUSTBIN

**BUILDING PLAN FOR
COMMERCIAL
COMPLEX (BLOCK-A)
AT SECTOR-5,
RAMGANGA NAGAR
SCHEME, BAREILLY**

BAREILLY DEVELOPMENT AUTHORITY

WASTE DISPOSAL PLAN

SCALE N.T.S.	SHEET 1 / 5	SUMIT AGARWAL ARCHITECTS Shri KAILASHAM, 714, JANAKPURI, Bareilly 243122 Mob: 9837095138 email: sumit.architects@gmail.com sumit.architects@yahoo.com
NORTH		

Ar. Sumit Agarwal
CA/99/24025

D./MAN	J.E. PLAN.	A.E. PLAN.	J.E. CONS.	A.E. CONS.
E.E.	C.T.P.	SEC.	V.C.	