


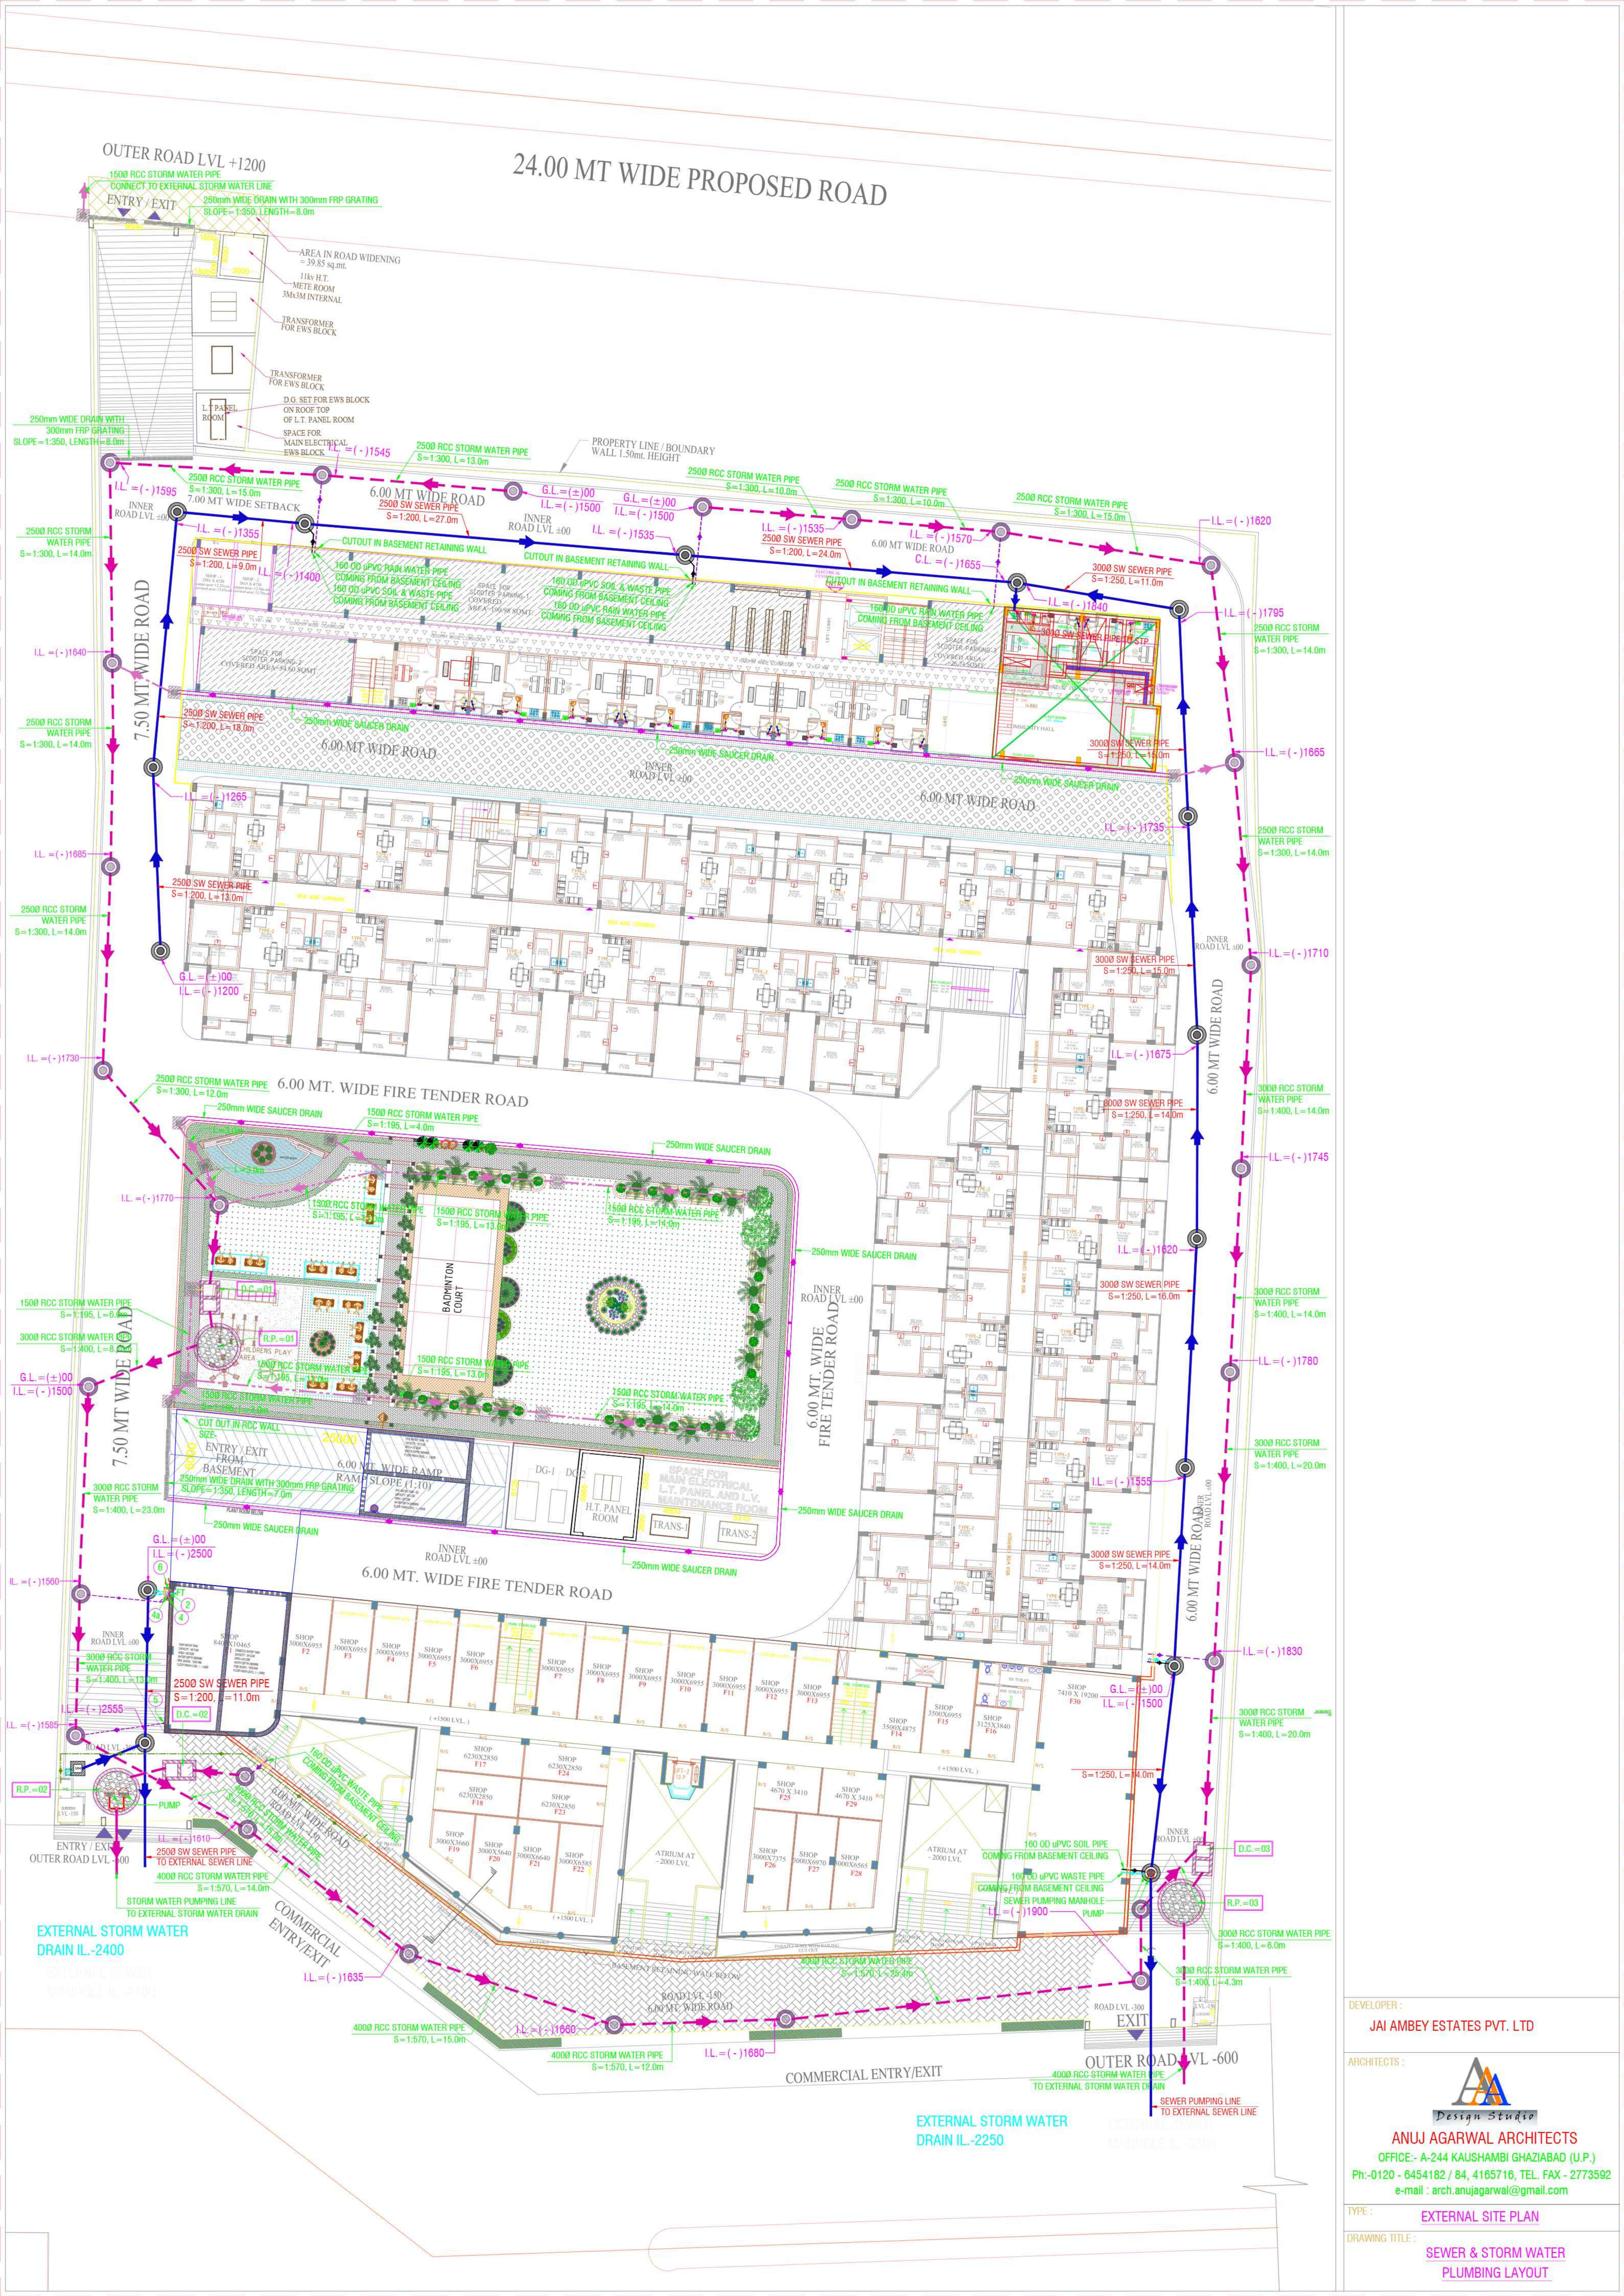

DEVELOPER :
JAI AMBEY ESTATES PVT. LTD

ARCHITECTS :

ANUJ AGARWAL ARCHITECTS
OFFICE:- A-244 KAUSHAMBI GHAZIABAD (U.P.)
PH-0120-6454182/84, 4165716, TEL. FAX - 2773592
e-mail : arch.anujagarwal@gmail.com

TYPE: EXTERNAL SITE PLAN

DRAWING TITLE: SEWER & STORM WATER PLUMBING LAYOUT