



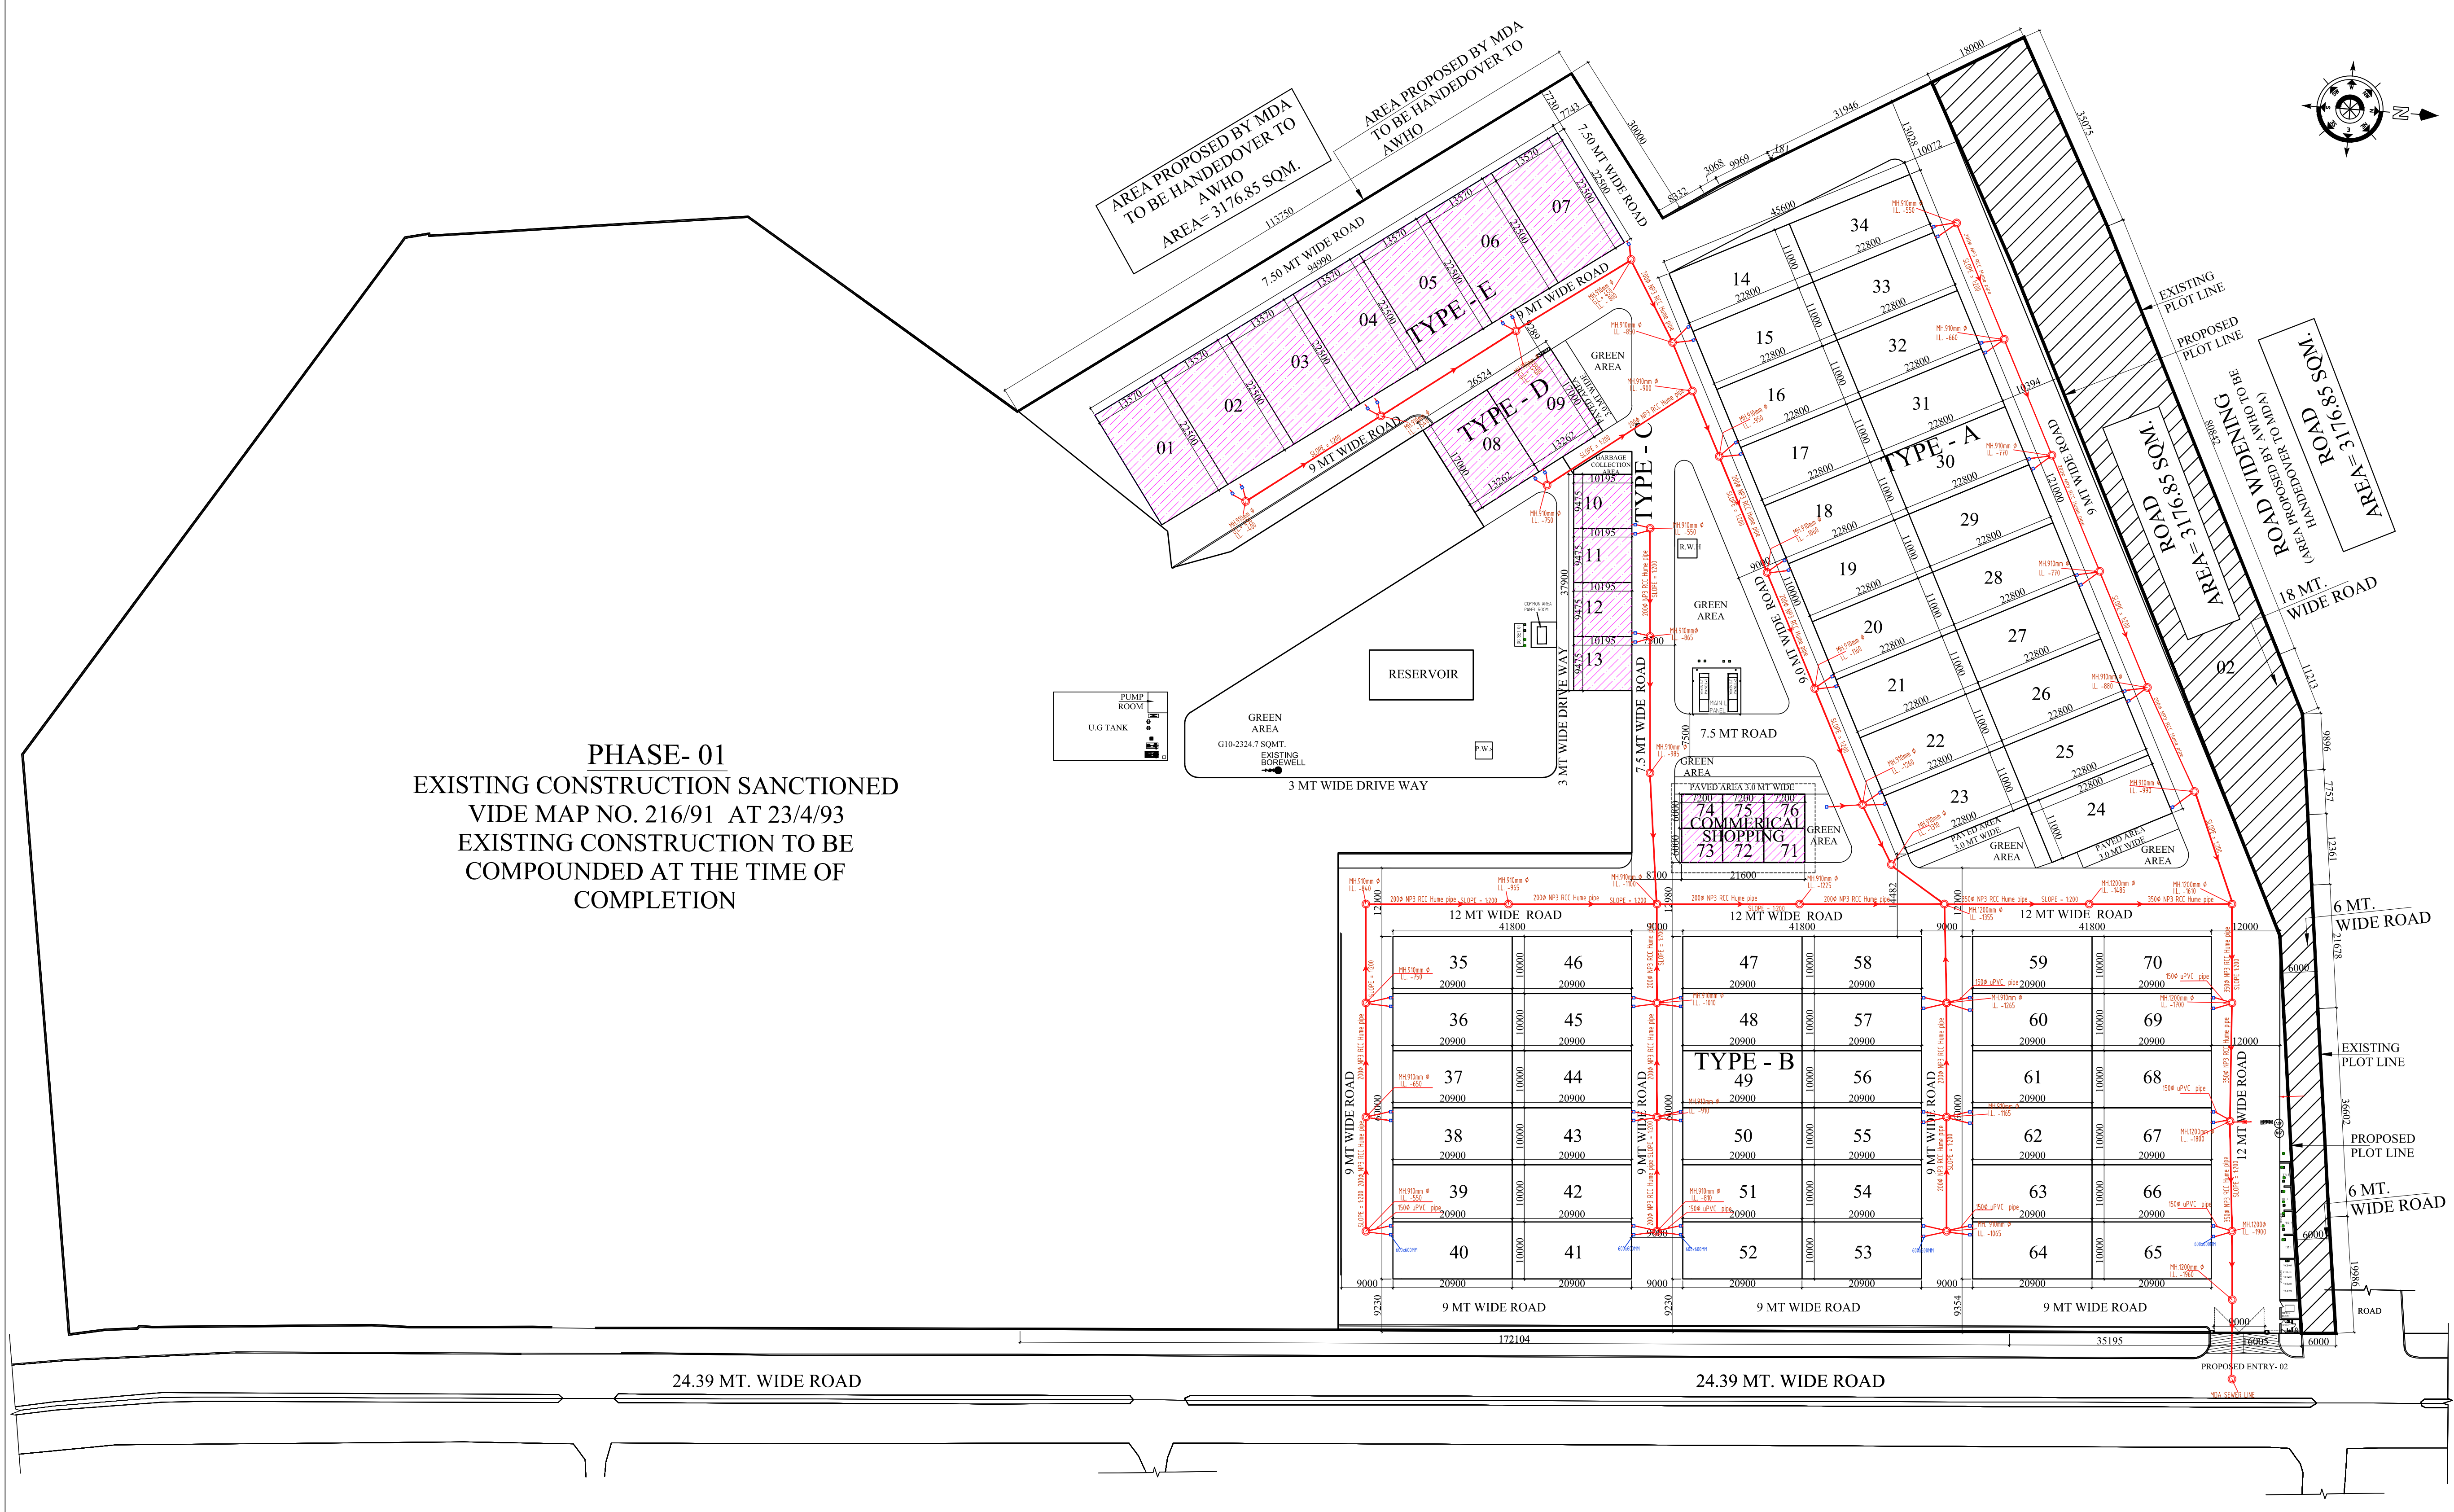

PHASE- 01
EXISTING CONSTRUCTION SANCTIONED
VIDE MAP NO. 216/91 AT 23/4/93
EXISTING CONSTRUCTION TO BE
COMPOUNDED AT THE TIME OF
COMPLETION

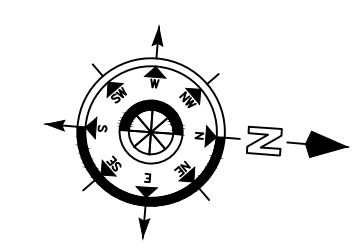

GENERAL NOTES:			
1. THIS DRAWING IS THE PROPERTY OF M/S. R T & ASSOCIATES, PVT. LTD. & SHALL NOT BE USED OR REPRODUCED IN ANY WAY WITHOUT PERMISSION IN WRITTEN.			
2. ALL DIMENSIONS ARE IN MILLIMETERS AND LEVELS ARE IN METERS UNLESS MENTIONED OTHERWISE.			
3. ALL DIMENSIONS ARE TO BE CHECKED AND CO-RELATED WITH THE RELEVANT ARCHITECTURAL, STRUCTURAL AND SERVICES DRAWINGS AND ANY AMBIGUITY, DISCREPANCY OR OMISSION SHALL BE BROUGHT IN TO NOTICE OF ARCHITECT.			
4. DRAWINGS AND DIMENSIONS SHOWN IN THIS SHEET ARE SUPERCEDED BY DETAIL DRAWING OF THE CORRESPONDENCE.			
5. ALL WALLS ARE OF BRICK OF 115 MM AND 230 MM THICK.			
S.NO	SYMBOL	DESCRIPTION	QTY.
01		SEWER LINE (RCC PIPE NP-2)	
02		WATER SUPPLY LINE	
03		FLUSHING WATER SUPPLY	
04		TREATED WATER LINE	
05		GARDEN HYDRANT	
06		STROM PIPE	
07		MANHOLE	
08		450 WIDE DRAIN CHANNEL	
09		CATCH BASIN	
10		GULLY TRAP	

REVISIONS	
R	DATE
PROJECT NAME	
AWHO RAKSHAPURAM P.H-II	
ADDRESS	
PROPOSED LAYOUT PLAN FOR M.D.A YOUNA RAKSHAPURAM, MAWANA ROAD, MEERUT U.P.	
CLIENT NAME	
ARMY WELFARE HOUSING ORGANISATION, KASHMIR HOUSE, RAJAJI MARG, NEW DELHI- 110011	

SIGNATURE:-

Project Director
AWHO Greater Noida

ARCHITECT & PMC
R T & Associates Pvt. Ltd.
ARCHITECTS, DESIGNERS & PROJECT MANAGEMENT
A-47 & 48, SECTOR - 67
NOIDA - 201301, UTTAR PRADESH
TEL: 0120 - 6495313, 2484020 / 21
FAX: 0120 - 6495313 E-MAIL: rtdesigns@gmail.com

SIGNATURE:-

Project Engineer
AWHO Greater Noida

SUBMISSION DRAWING				
DRAWING TITLE :				
EXTERNAL SEWERAGE LAYOUT PLAN				
DRAWING NO. : AWHO/MEERUT/S.D./LAY/04				
DATE :	31-10-2025	DRAWN	N.K.	04
SCALE :	N.T.S	CHECKED	R T	
RELEASED FOR :				
☐ PRELIMINARY				☐ FOR TENDER
☐ FOR APPROVAL				☐ FOR CONSTRUCTION