


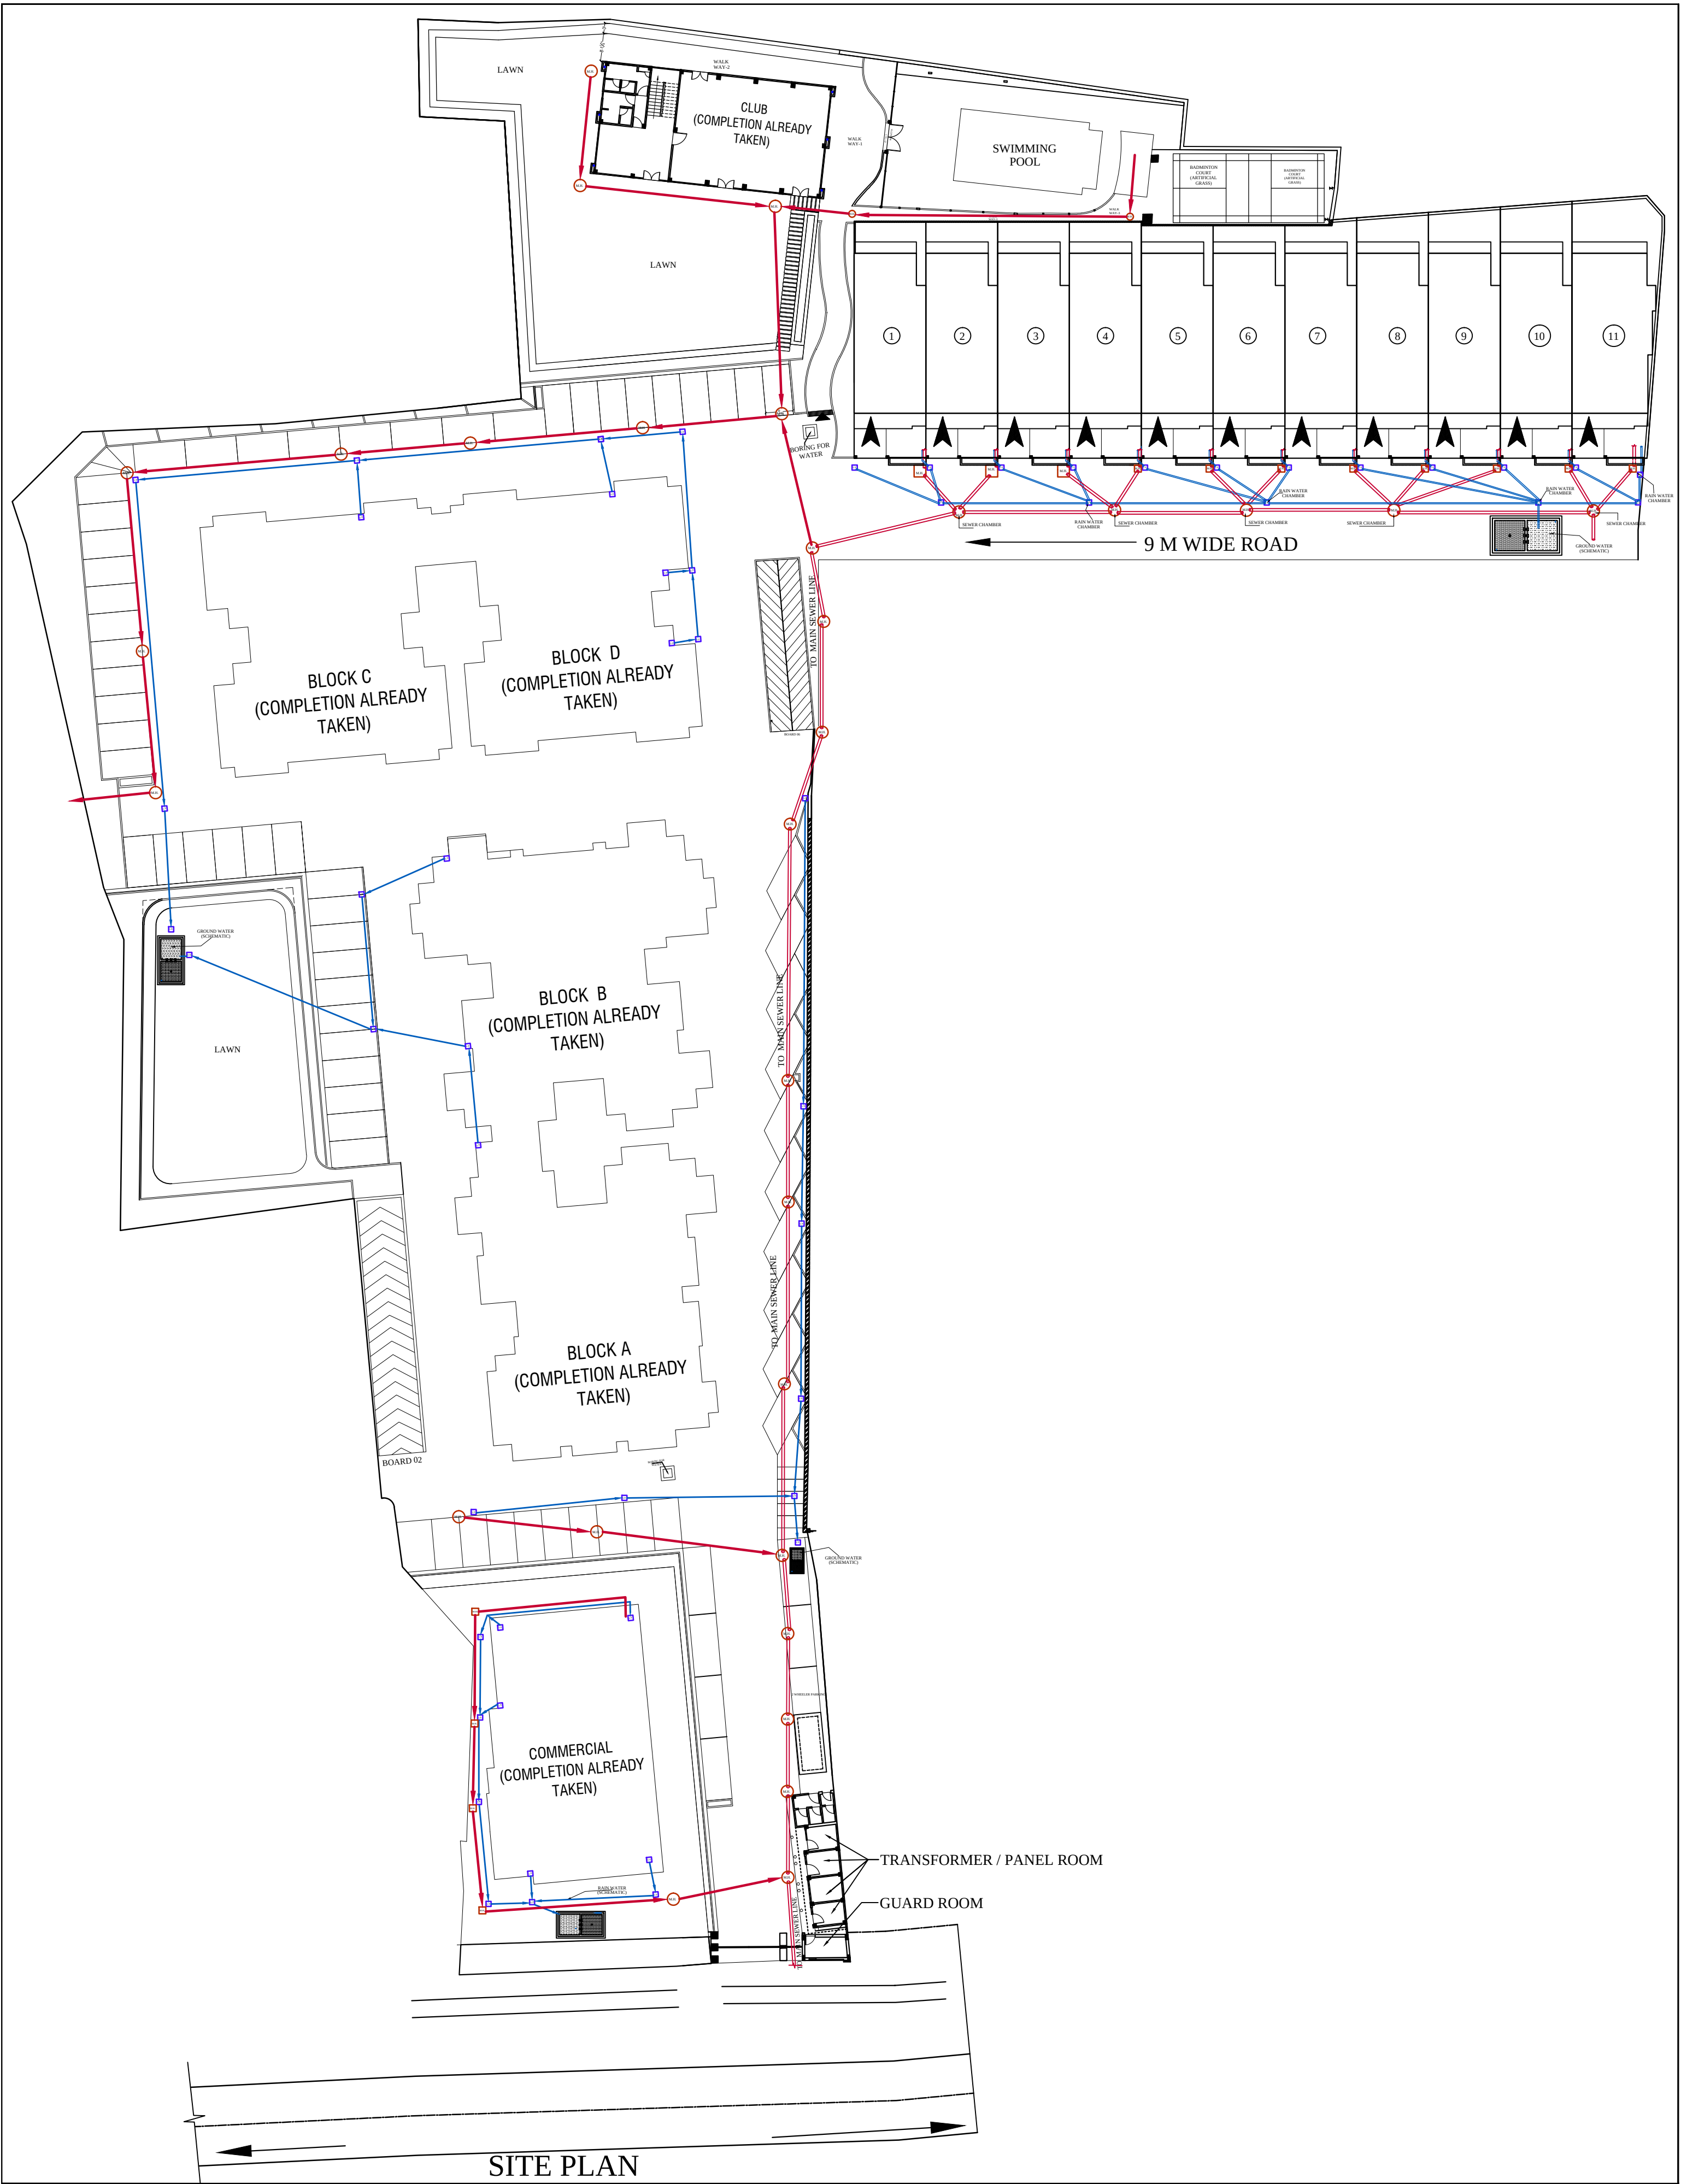

PROPOSED 'MAHAVIR HEIGHTS', PHASE 1 & 2, LAHARTARA, VARANASI.

SITE PLAN WASTE DISPOSAL PLAN		S R I S H T I ARCHITECTS, PLANNERS, INTERIOR DESIGNERS FLAT NO. A-1/1, VINAY KUNJ, 5, CHANDRIKA COLONY, SIGRA, VARANASI. PHONE NO- 2226190
 N	DRAWN - D.K.SINGH	
	CHECKED - AR. C. P. CHAWLA	
	DATE = 26-11-2019	