


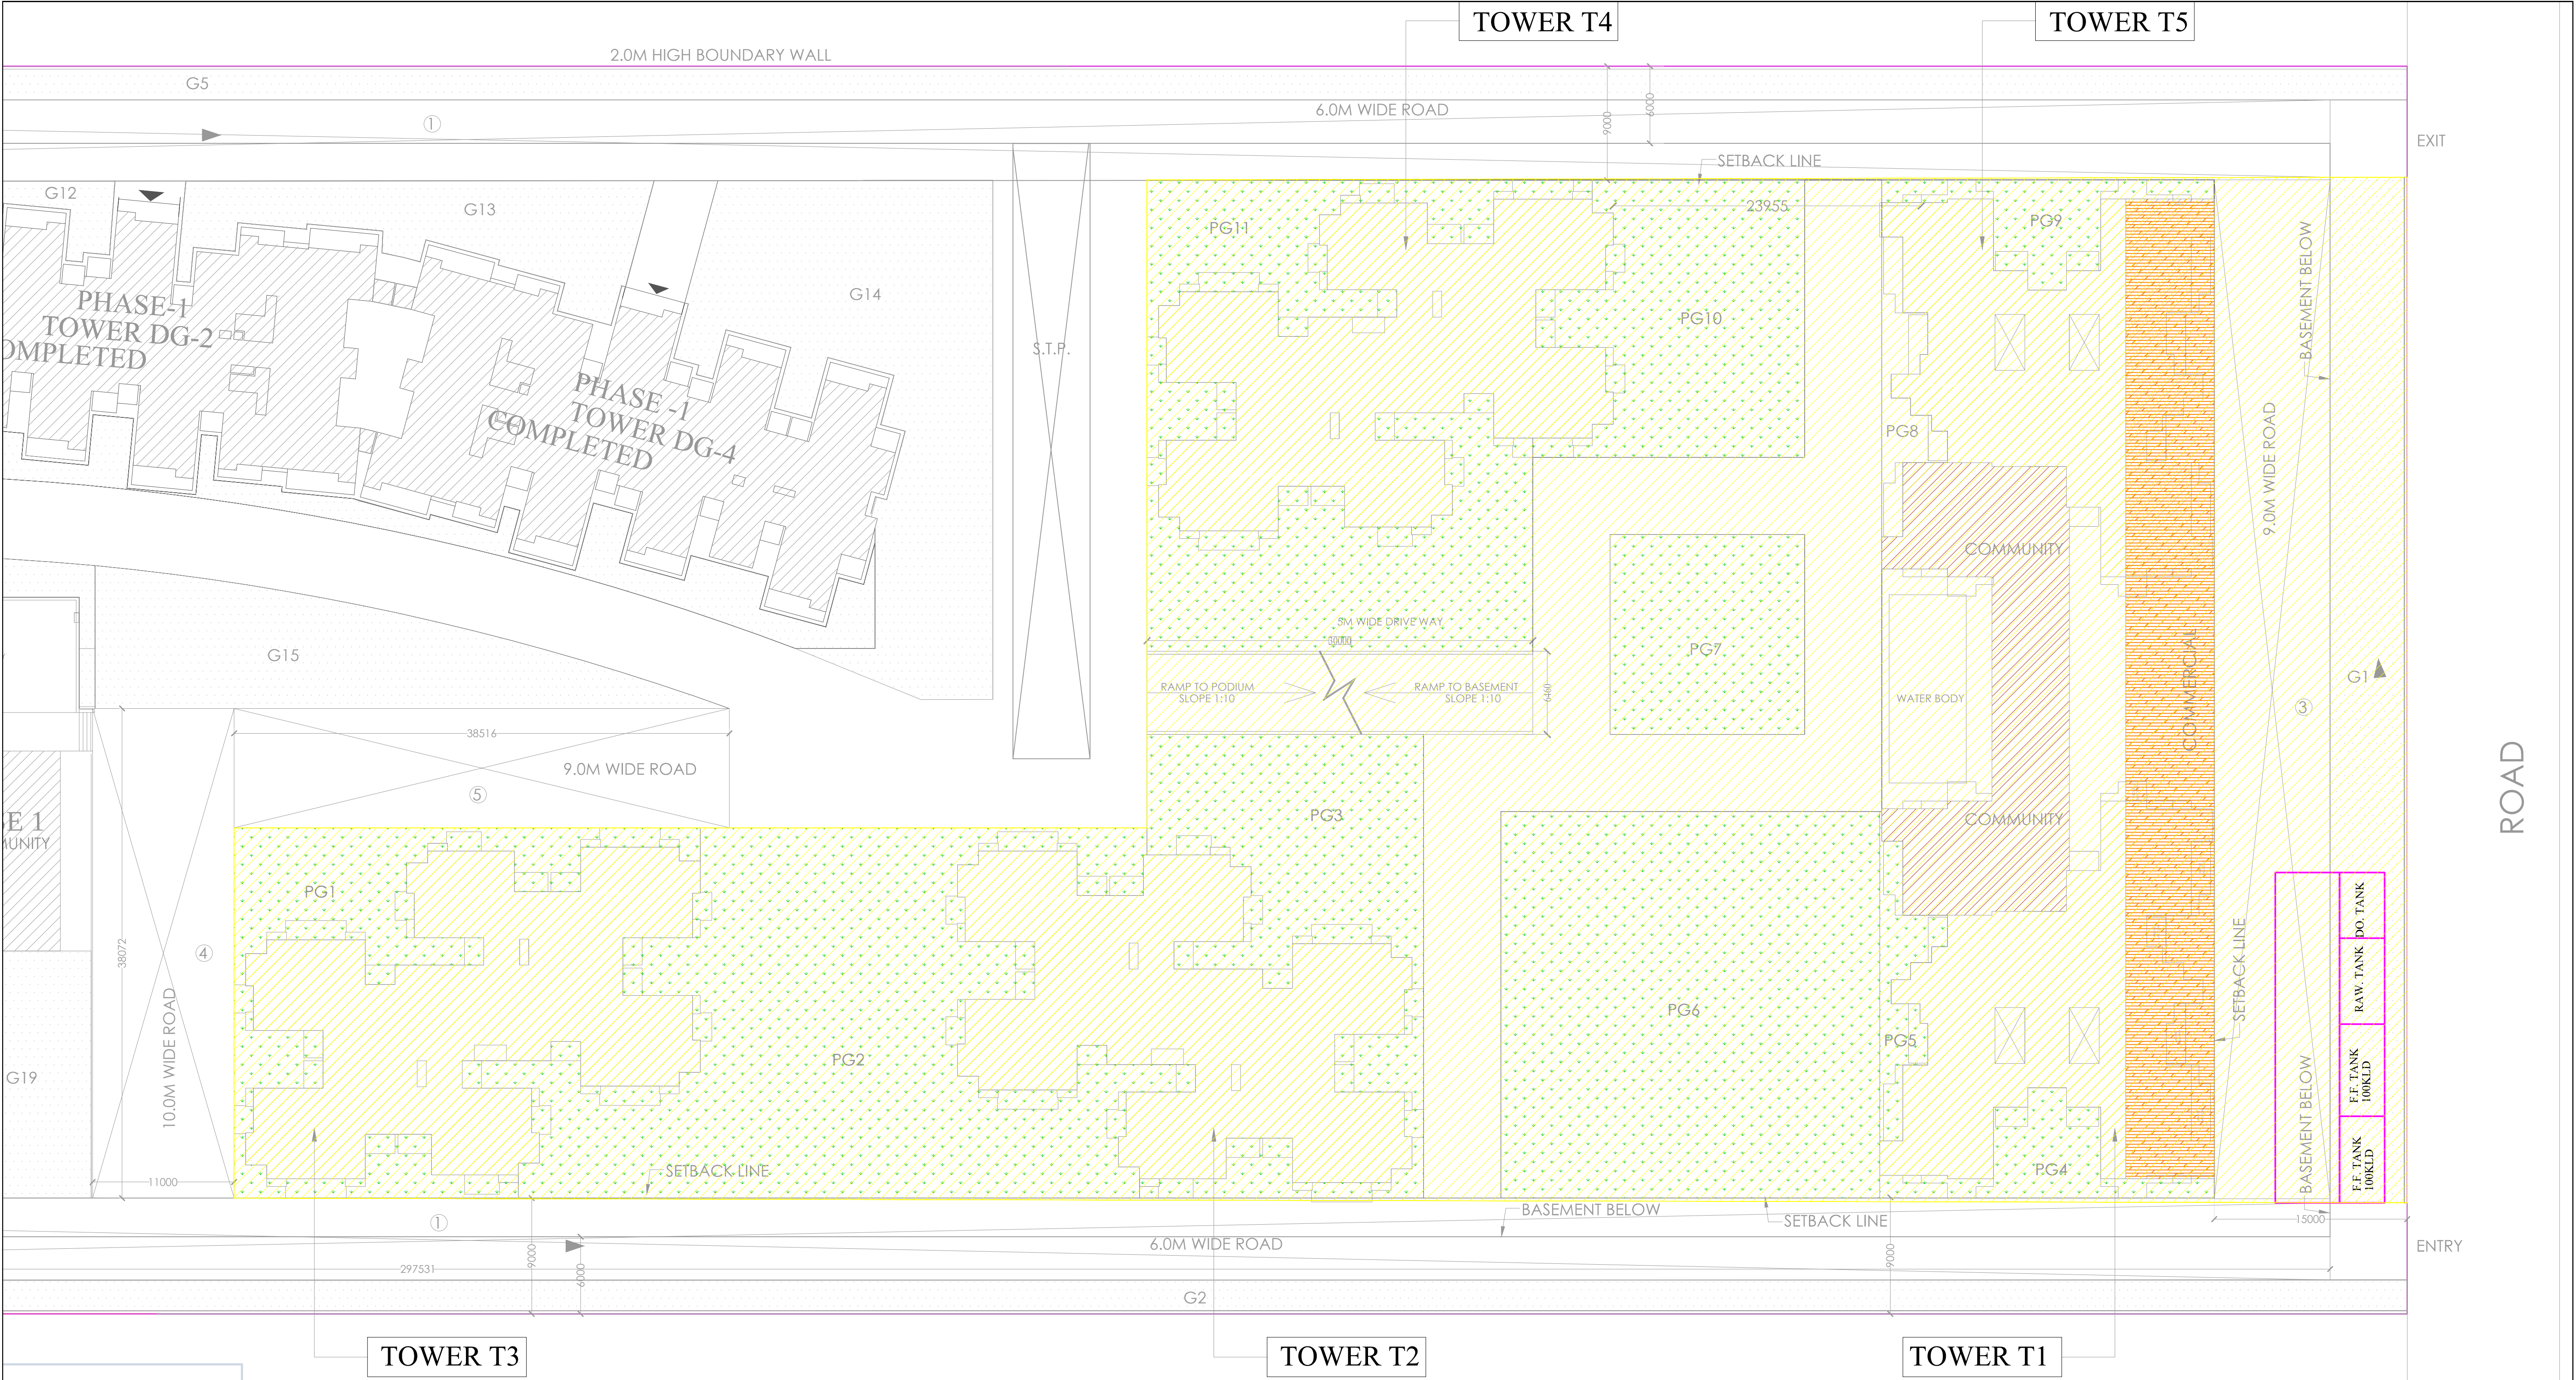

TRIDENT EMBASSY RESO

|   |                   |                  |                            |                                   |                                                                                                |   |   |
|---|-------------------|------------------|----------------------------|-----------------------------------|------------------------------------------------------------------------------------------------|---|---|
| PROJECT:-<br><br>GROUP HOUSING <b>TRIDENT EMBASSY RESO</b><br>FOR DEVIKA GOLD HOMZ PVT. LTD.<br>PLOT NO.-GH-06C,SECTOR-01 AT GREATER NOIDA. (U.P.) | SIGNING AUTHORITY | ARCHITECT'S SIGN | REVISED SUBMISSION DRAWING |                                   | <br>NORTH | ARCHITECTS:-<br>P. N. ANDLEY    B. ARCH. A.I.I.A.<br><b>ANDLEYS ASSOCIATES PVT. LTD.</b><br>ARCHITECTS    ENGINEERS    PLANNERS<br>39    HOUSING    SOCIETY    N.D.S.E-I    NEW DELHI - 110049 | PLUMBING & FIRE FIGHTING CONSULTANTS :-<br><b>PEE CONSULTANTS</b><br>815—C, EAST OF LONI ROAD<br>SHAHADRA, DELHI—110093<br>PH: 011—22816297,22815897<br>EMAIL: pdss_in@yahoo.com,nrcons@gmail.com |
|   |                   |                  | DRG. TITLE:-               |                                   |                                                                                                |   |   |
|   |                   |                  | DEVELOPMENT PLAN           |                                   |                                                                                                |   |   |
|   |                   |                  | SCALE:-1:500<br>D.LT.BY:-  | DRG. NO.: -04<br>DATE:-23/09/2020 |                                                                                                |   |   |