
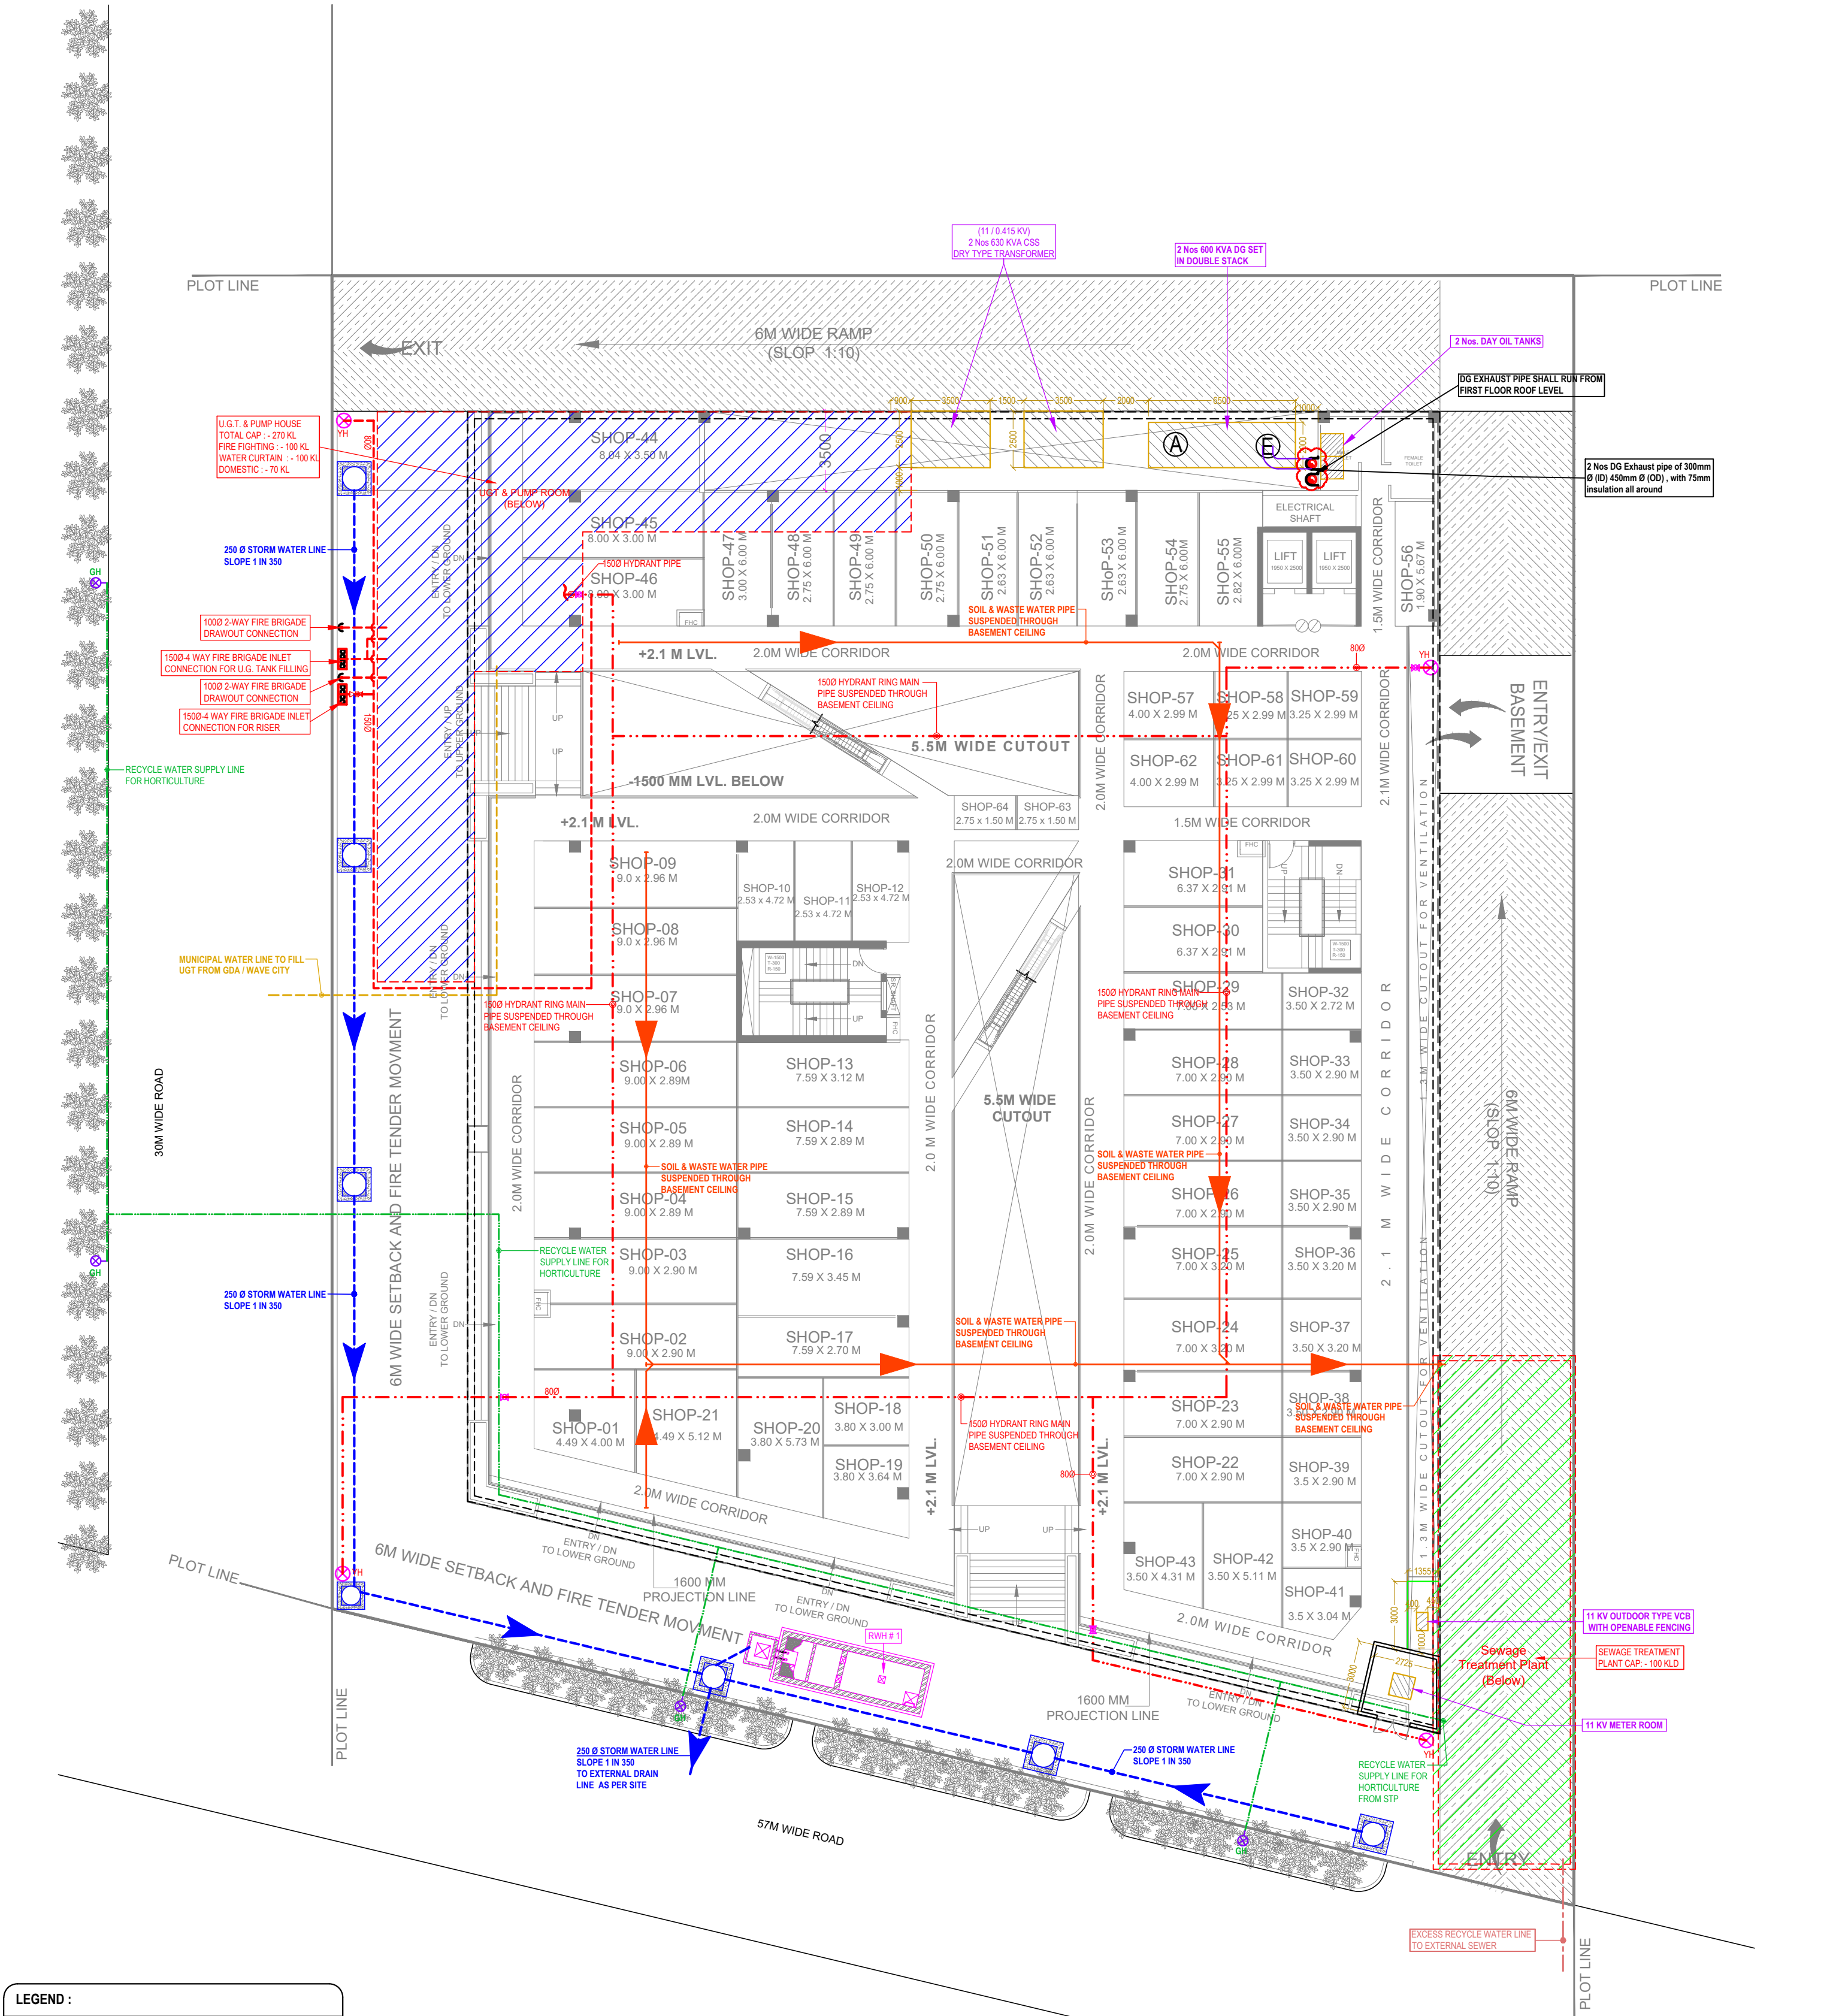


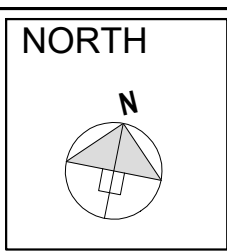

LEGEND :		
S. No.	SYMBOL	DESCRIPTION
1.	C.P.	CATCH PIT
2.		UNDER GROUND PIPE DRAIN
3.		SOIL & WASTE WATER PIPE HEADER
4.		EXCESS RECYCLE WATER LINE
5.		MUNICIPAL WATER SUPPLY PIPE LINE
6.		RECYCLED WATER SUPPLY LINE FOR HORTICULTURE
7.		GARDEN HYDRANT
8.		BASEMENT RETAINING WALL
9.		RAIN WATER HARVESTING PIT

LEGEND : FIRE SYSTEM		
S. No.	SYMBOL	DESCRIPTION
1.		FIRE LINE
2.		YARD HYDRANT 63 M.M. DIA. SINGLE HEADED HYDRANT VALVE WITH 2 NOS. 15 M. LONG, 63 M.M. DIA. FIRE HOSE PIPE & 1 NO. BRANCH PIPE WITH NOZZLE
3.		FIRE BRIGADE CONNECTION
4.		BUTTERFLY VALVE
5.		NONRETURN VALVE (CHECK VALVE)
6.		ISOLATING VALVE WITH MASONRY CHAMBER
7.		
8.		

project

COMMERCIAL COMPLEX AT PLOT NO. 2
WAVE CITY, GHAZIABAD (U.P.)

title

LAYOUT PLAN

subtitle

SERVICES CO-ORDINATION PLAN

drawing released for

☒ SUBMISSION
☐ APPROVAL
☐ ADVANCE COPY
☐ CONSTRUCTION

drg. no.

K2 / 22B12 / ES - 01

scale

1 : 150

date

27.03.2023

drawn by

Prem Saini

designed by

Badri Vishal

checked by

Anand Havelia

architects

A PLUS DESIGN ASSOCIATES
AR. KAILASH AGGARWAL
aplusdesignassociates@gmail.com

services consultant

Consummate Engineering Services (P) Ltd.
 Noida Office : B - 67, Sector - 67, Noida - 201 301
Lko. Office : R 006, Rohas Plumeria, Gomti Nagar, Lucknow
Tel : (0120) 2303500 (30 Lines)
e mail : mail@cespi.in, website : www.cespi.in