



CONSTRUCTION OF 09 Nos. M.I.C. HOUSES AT SECTOR-02, OBRAI YOJINA, BARABANKI.

INDEX :-
PROPOSED DRAIN AND CULVERT

DRAIN CK → D1, D2, D3, D4
L = 120.00 Rm
CULVERT → L = 9.00 Rm

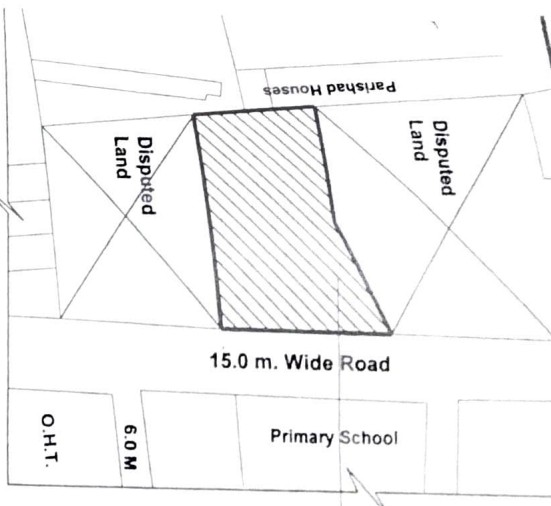

Proposed Location Plan

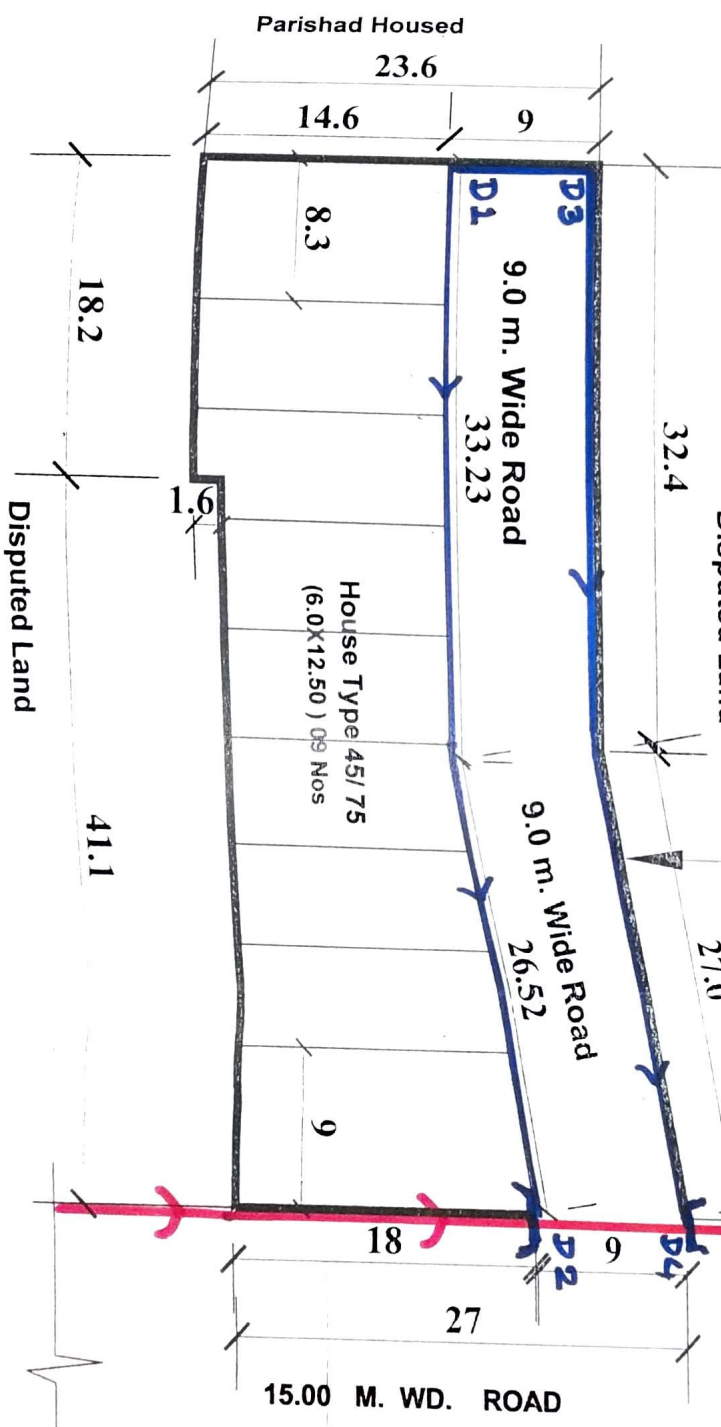

J.E. A.E. E.E.

NOTE: THIS PART LAYOUT PLAN HAS BEEN PREPARED ON THE BASIS OF INFORMATION RECEIVED FROM E.C.D. 2, VIDE HIS LETTER NO. 196/03 BA-3/143 DATED 04.07.2014 AND HIS LETTER NO. 224/112 BA-3/143 DATED 21.10.2014, 28.10.2014, 04.11.2014, 29.11.2014 AND 05.12.2014. THIS PART LAYOUT PLAN HAS BEEN PREPARED ON THE BASIS OF FEASIBILITY RECEIVED FROM E.C.D. 2, VIDE HIS LETTER NO. 3000 DATED 16.12.2014. THIS PART LAYOUT PLAN HAS BEEN REVISED ON THE BASIS OF INFORMATION RECEIVED E.E. N. K. 2, VIDE HIS LETTER NO. 196/PY/102 ON DATED 11.11.18. THE EXECUTIVE ENGINEER HAS INFORMED WITH THE FOLLOWING INFORMATION:


Area Of Vacant Land = 1401.00 SQ.M
No. Of 45/75 Type House Planned = 9 nos.

PROJECT
OBRI YOJINA, BARABANKI

NAME	DATE
Smriti	03.07.2018
Arch. Assit.	
Prabhavati Surf	
Asstt. Arch. Planner	
Arvind Deo	
Arch. Planner	
A. K. Shukla	
Chief Arch. Planner	
Alay Chauhan	
I.A.S.	
Avas Ayukt	