



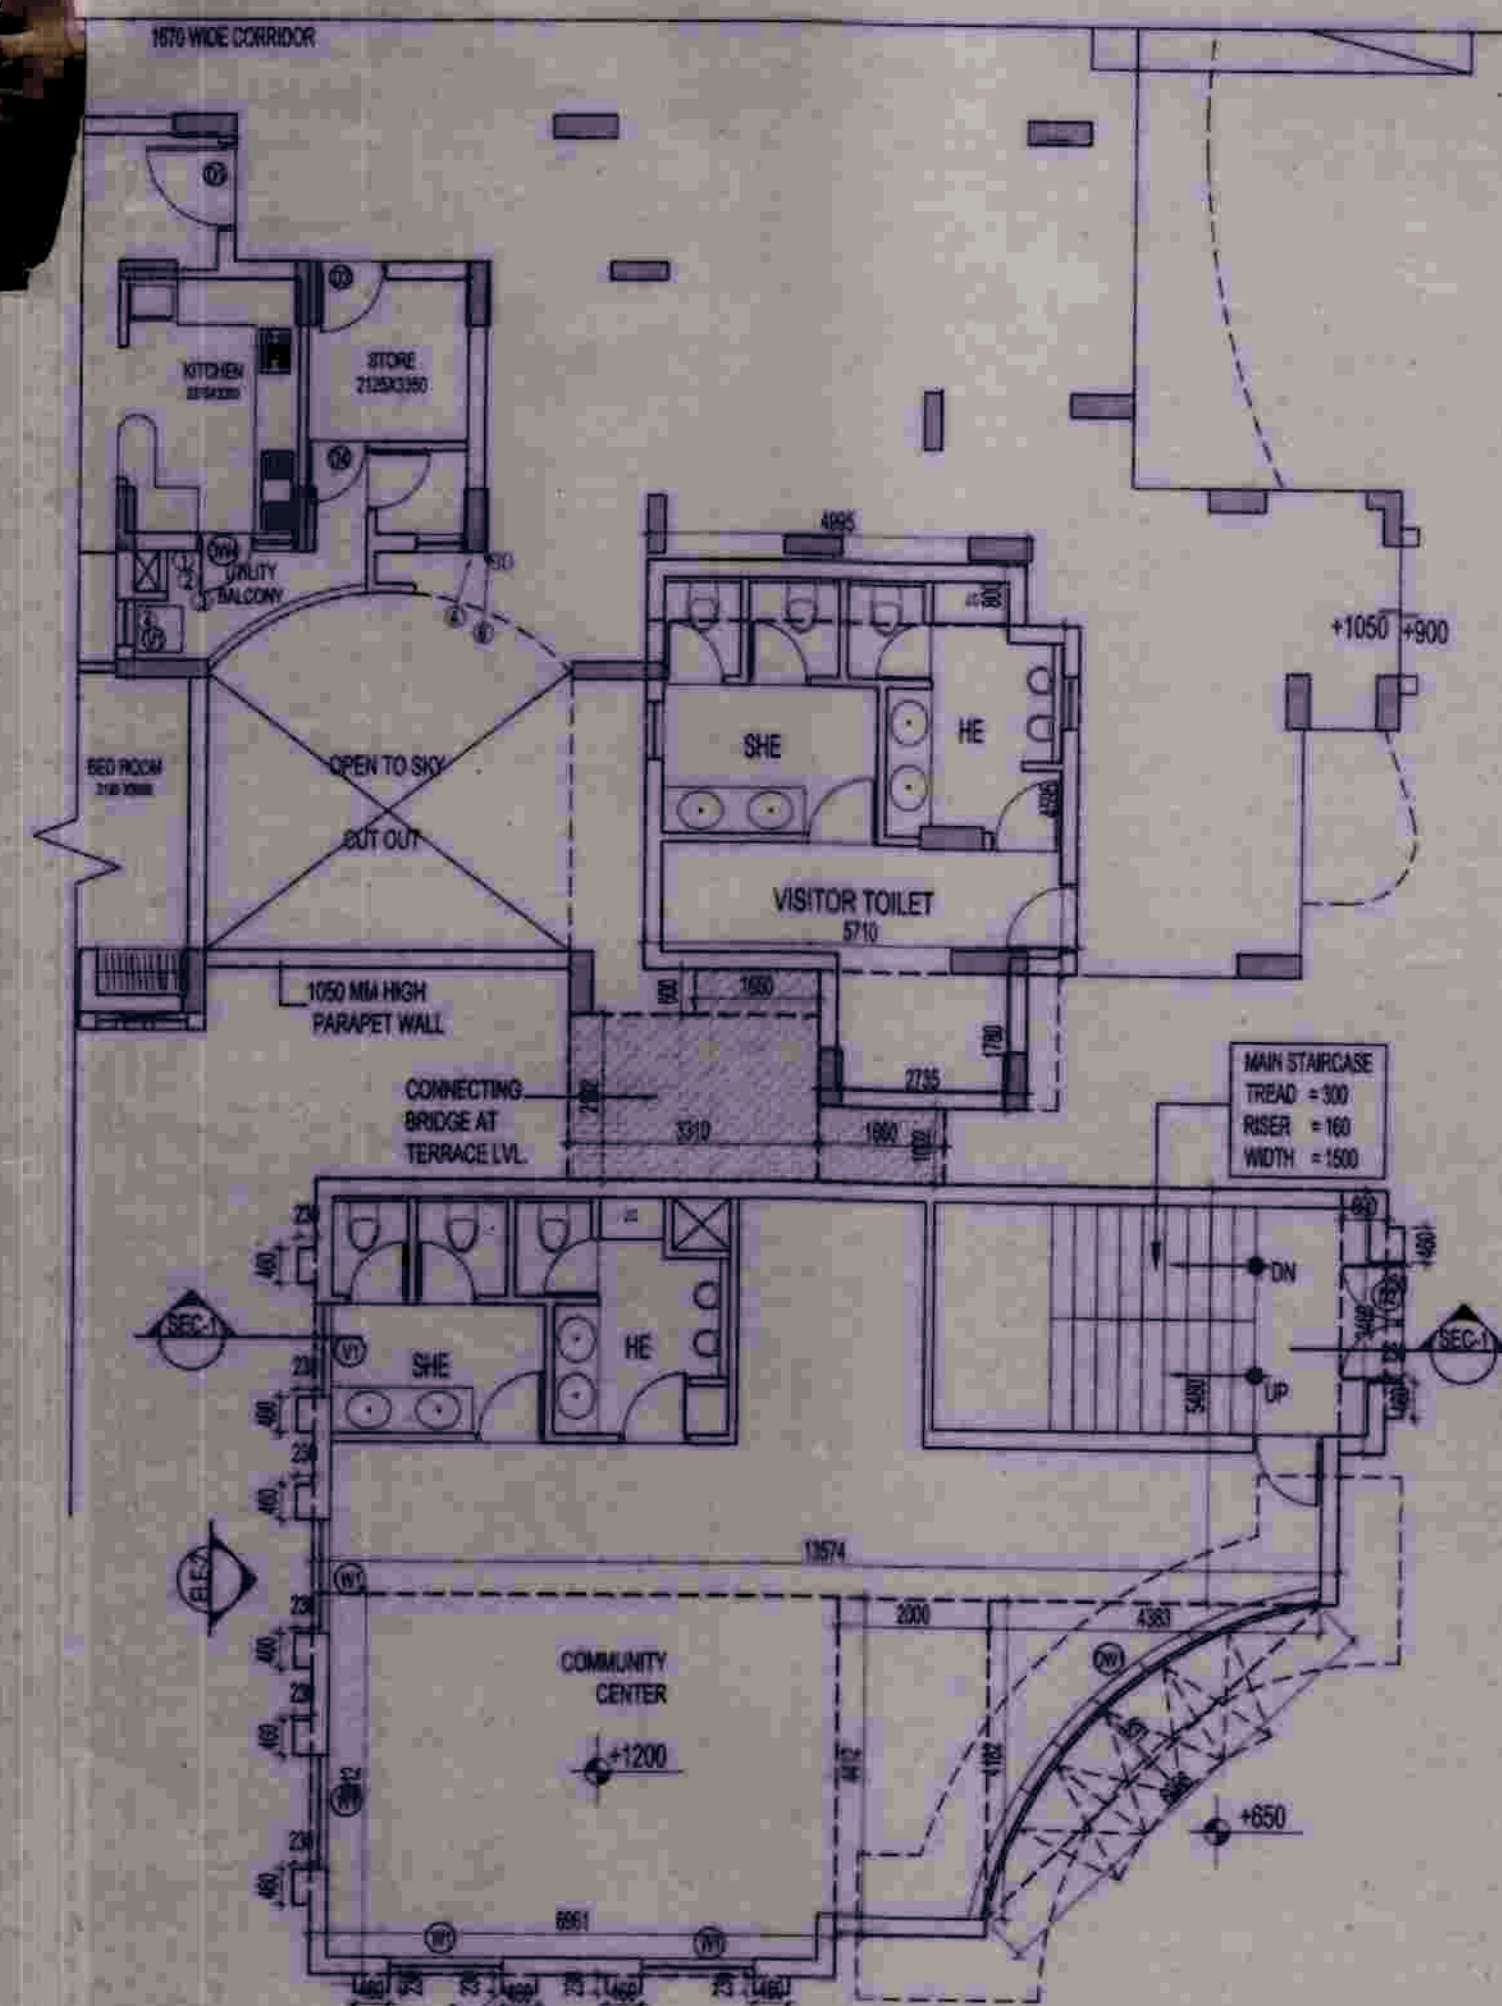


TOTAL F.A.R. AREA OF GROUND FLOOR = 126.558 SQM
 TOTAL GROUND COVERAGE = COMMUNITY CENTER AREA + PERGOLA AREA
 + CONNECTING BRIDGE
 = 126.558 + 16.074 + 8.212 SQM
 = 150.844 SQM

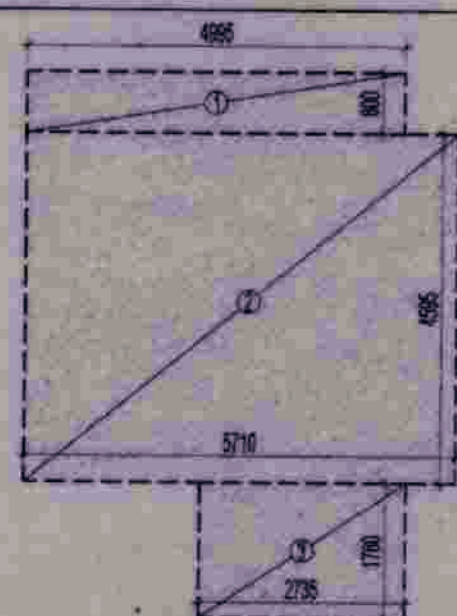


AREA DIAGRAM FOR 15% ADDITIONAL F.A.R.

S.NO.	PARTICULARS	AREA (SQ.M)
1	4.995 X 0.800 =	3.996
2	5.710 X 4.595 =	26.237
3	2.735 X 1.780 =	4.868
TOTAL AREA		35.101

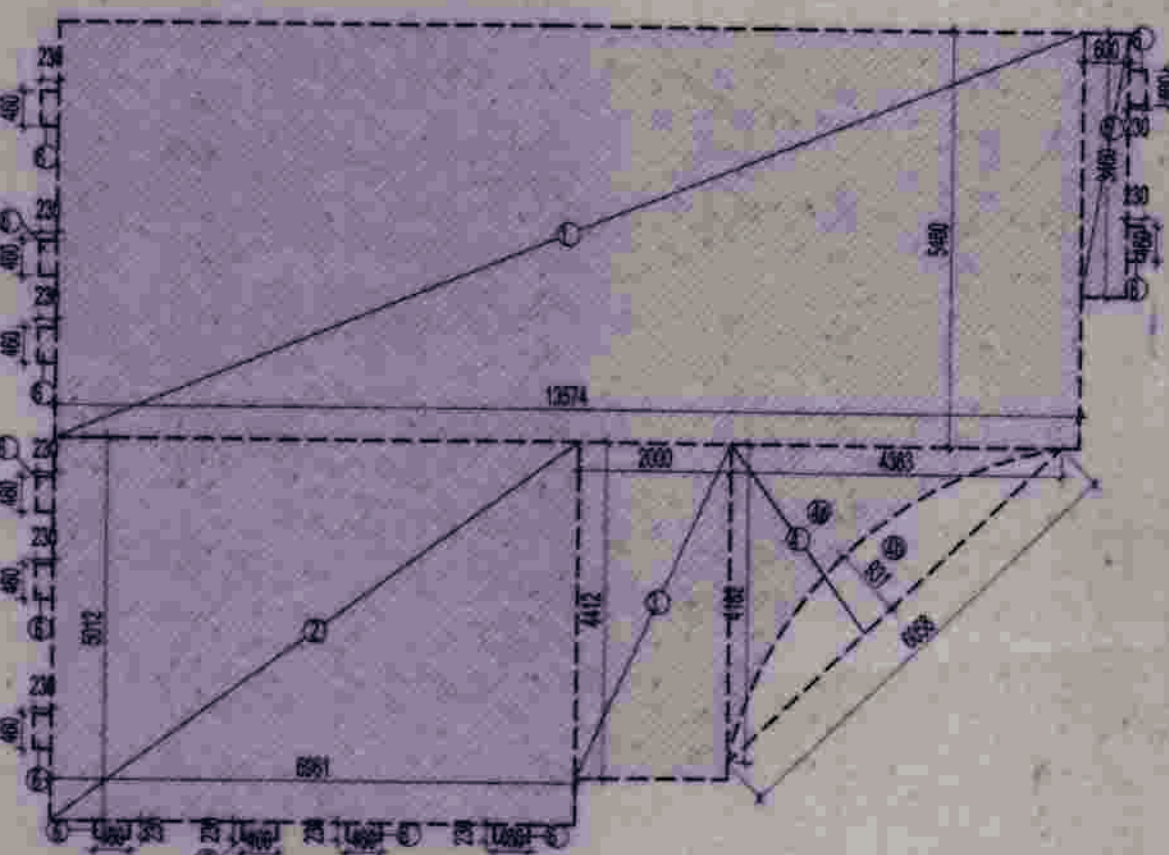


AREA DIAGRAM FOR COMMUNITY CENTER

S.NO.	PARTICULARS	AREA (SQ.M)
2	5.981 X 5.012 =	34.889
3	2.000 X 4.412 =	8.824
4	4.444 X 4.0 =	17.776
4a	0.5 X 4.383 X 4.182 =	9.165
4b	0.67 X 0.931 X 6.058 =	3.779
5	0.600 X 3.480 =	2.076
6	12 X 0.230 X 0.460 =	1.270
TOTAL AREA		126.558

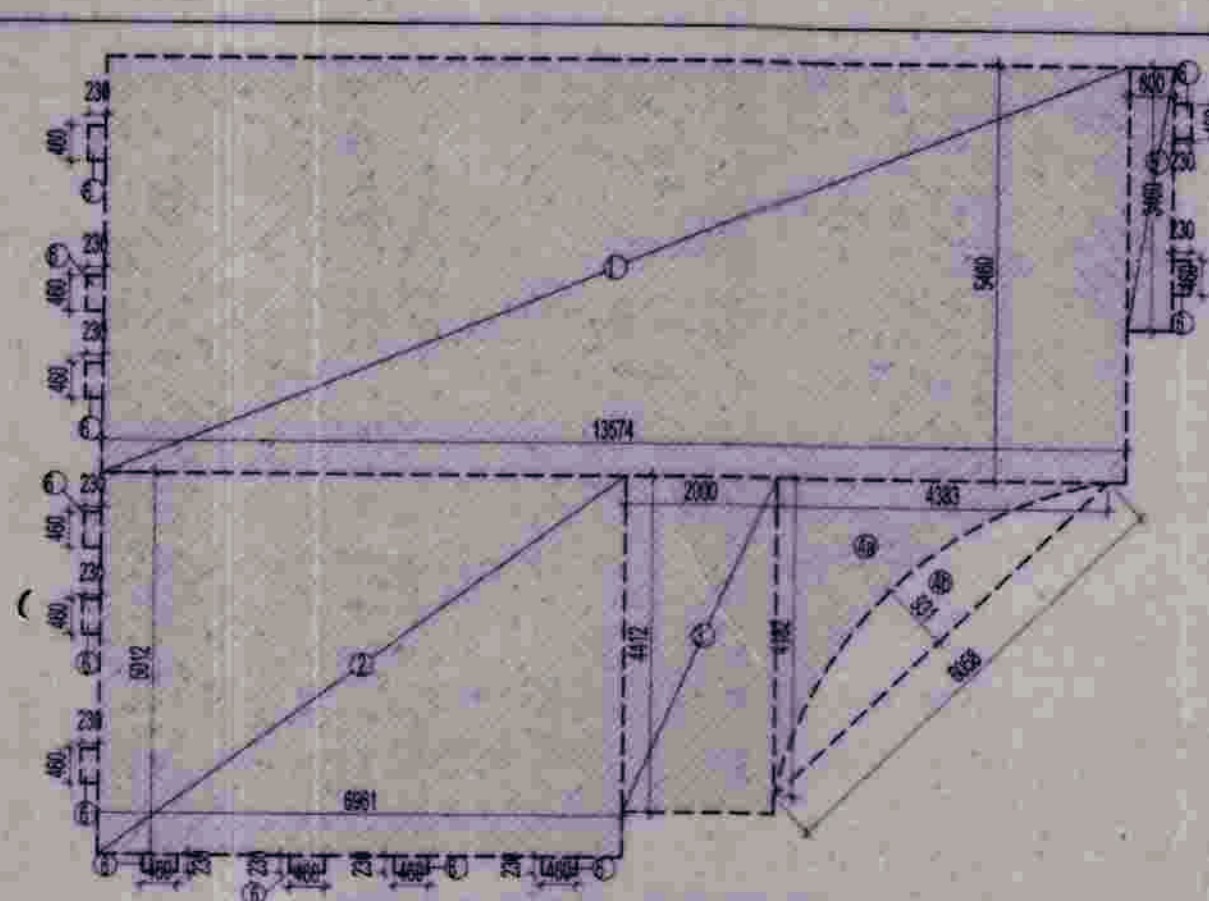


AREA DIAGRAM FOR GROUND COVERAGE

S.NO.	PARTICULARS	AREA (SQ.M)
1	13.574 X 5.480 =	74.114
2	5.981 X 5.012 =	34.889
3	2.000 X 4.412 =	8.824
4	4.444 X 4.0 =	17.776
4a	0.5 X 4.383 X 4.182 =	9.165
4b	0.67 X 0.931 X 6.058 =	3.779
5	0.600 X 3.480 =	2.076
6	12 X 0.230 X 0.460 =	1.270
TOTAL AREA		126.558

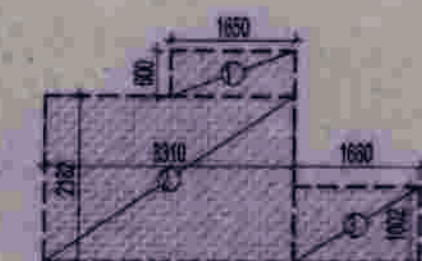


AREA DIAGRAM CONNECTING BRIDGE FOR GROUND COVERAGE


S.NO.	PARTICULARS	AREA (SQ.M)
1	1.050 X 0.800 =	0.840
2	3.310 X 2.182 =	7.222
3	1.660 X 1.002 =	1.663
TOTAL AREA		9.725

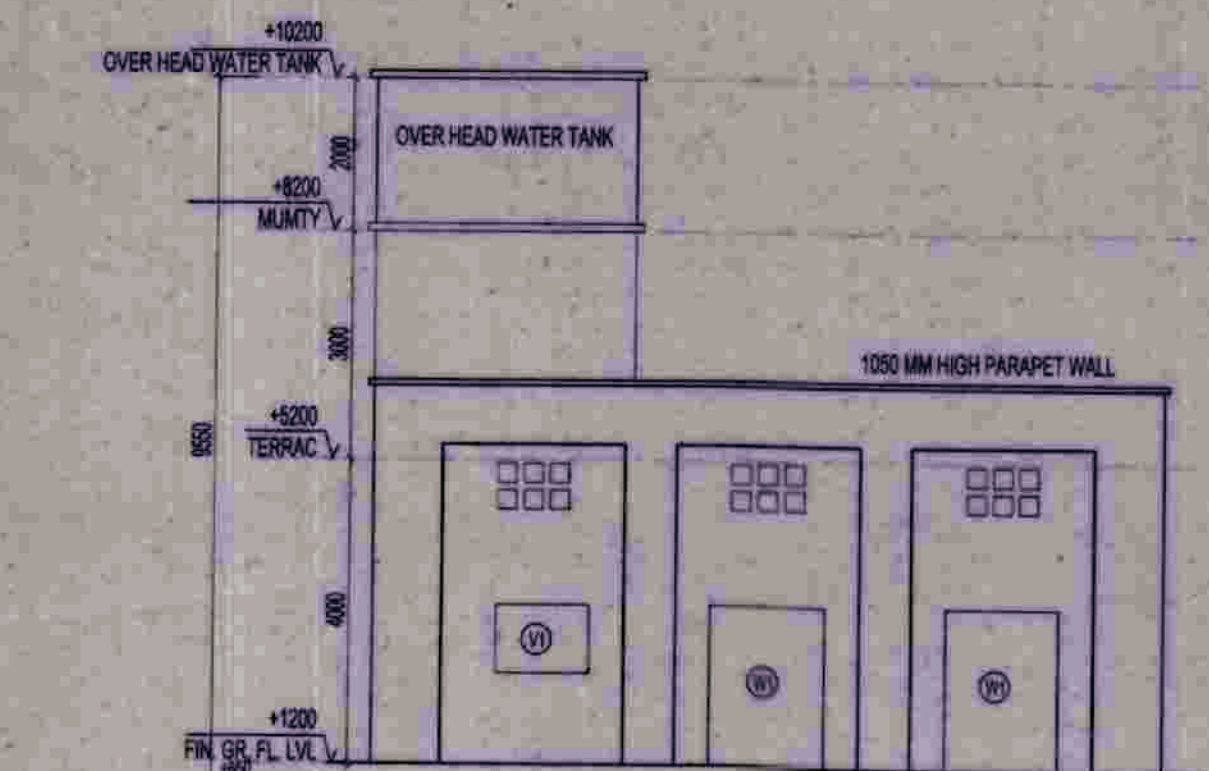


ELEVATION - 2

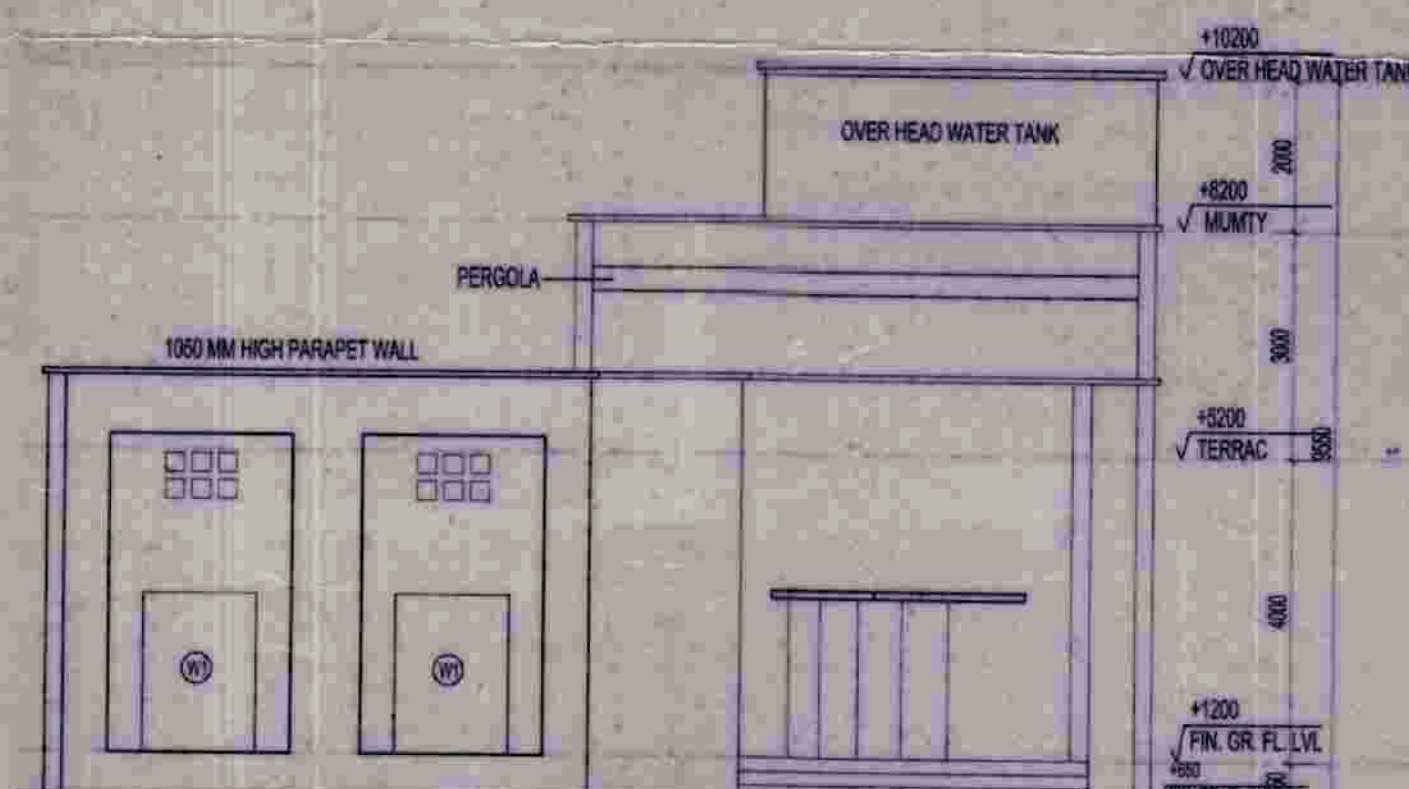

ELEVATION - 1

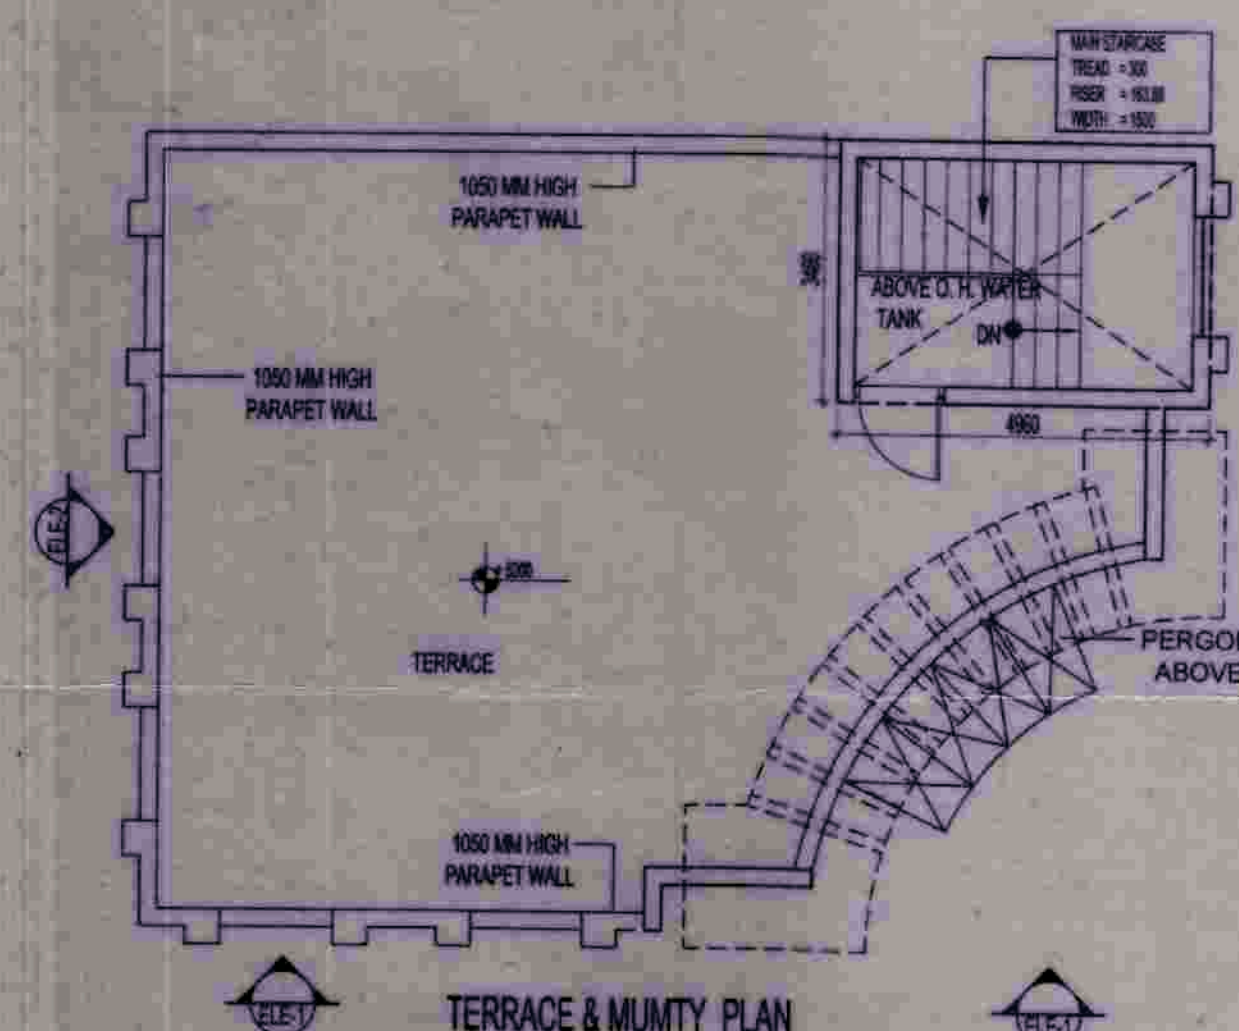


TERRACE & MUMMY PLAN

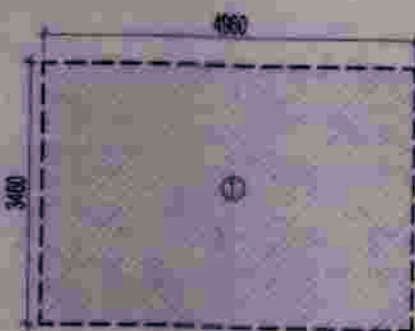


AREA DIAGRAM FOR MUMMY

S.NO.	PARTICULARS	AREA (SQ.M)
1	4.900 X 3.400 =	16.660
TOTAL AREA		16.660

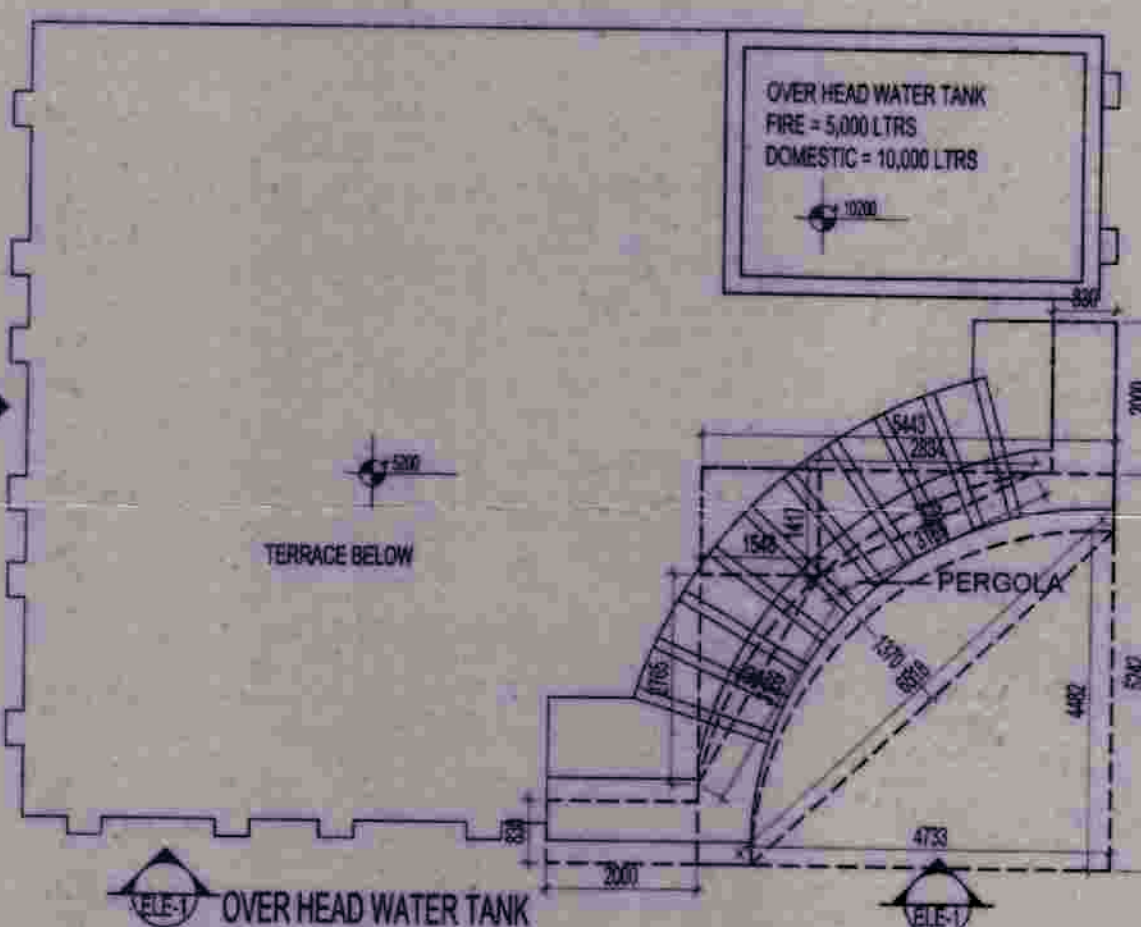


OVER HEAD WATER TANK

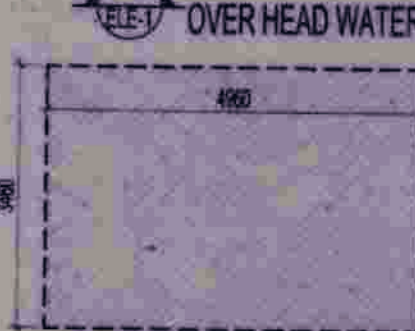


AREA DIAGRAM FOR OVER HEAD WATER TANK

S.NO.	PARTICULARS	AREA (SQ.M)
1	4.900 X 3.400 =	16.660
TOTAL AREA		16.660

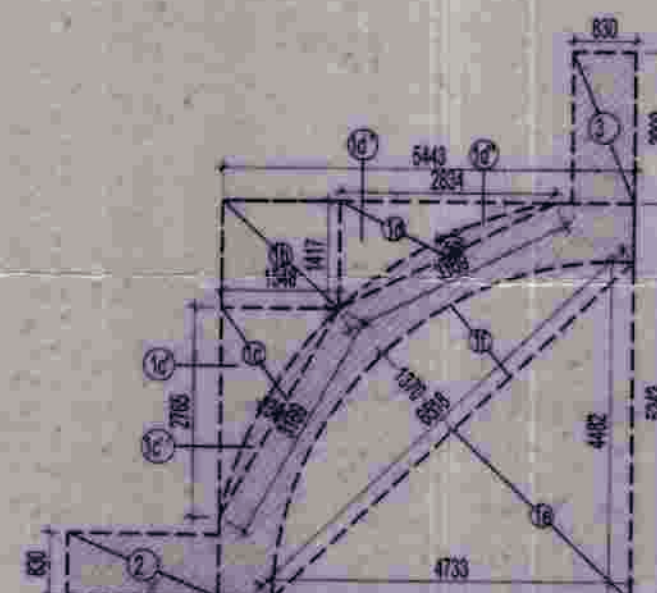

AREA DIAGRAM FOR PERGOLA

S.NO.	PARTICULARS	AREA (SQ.M)

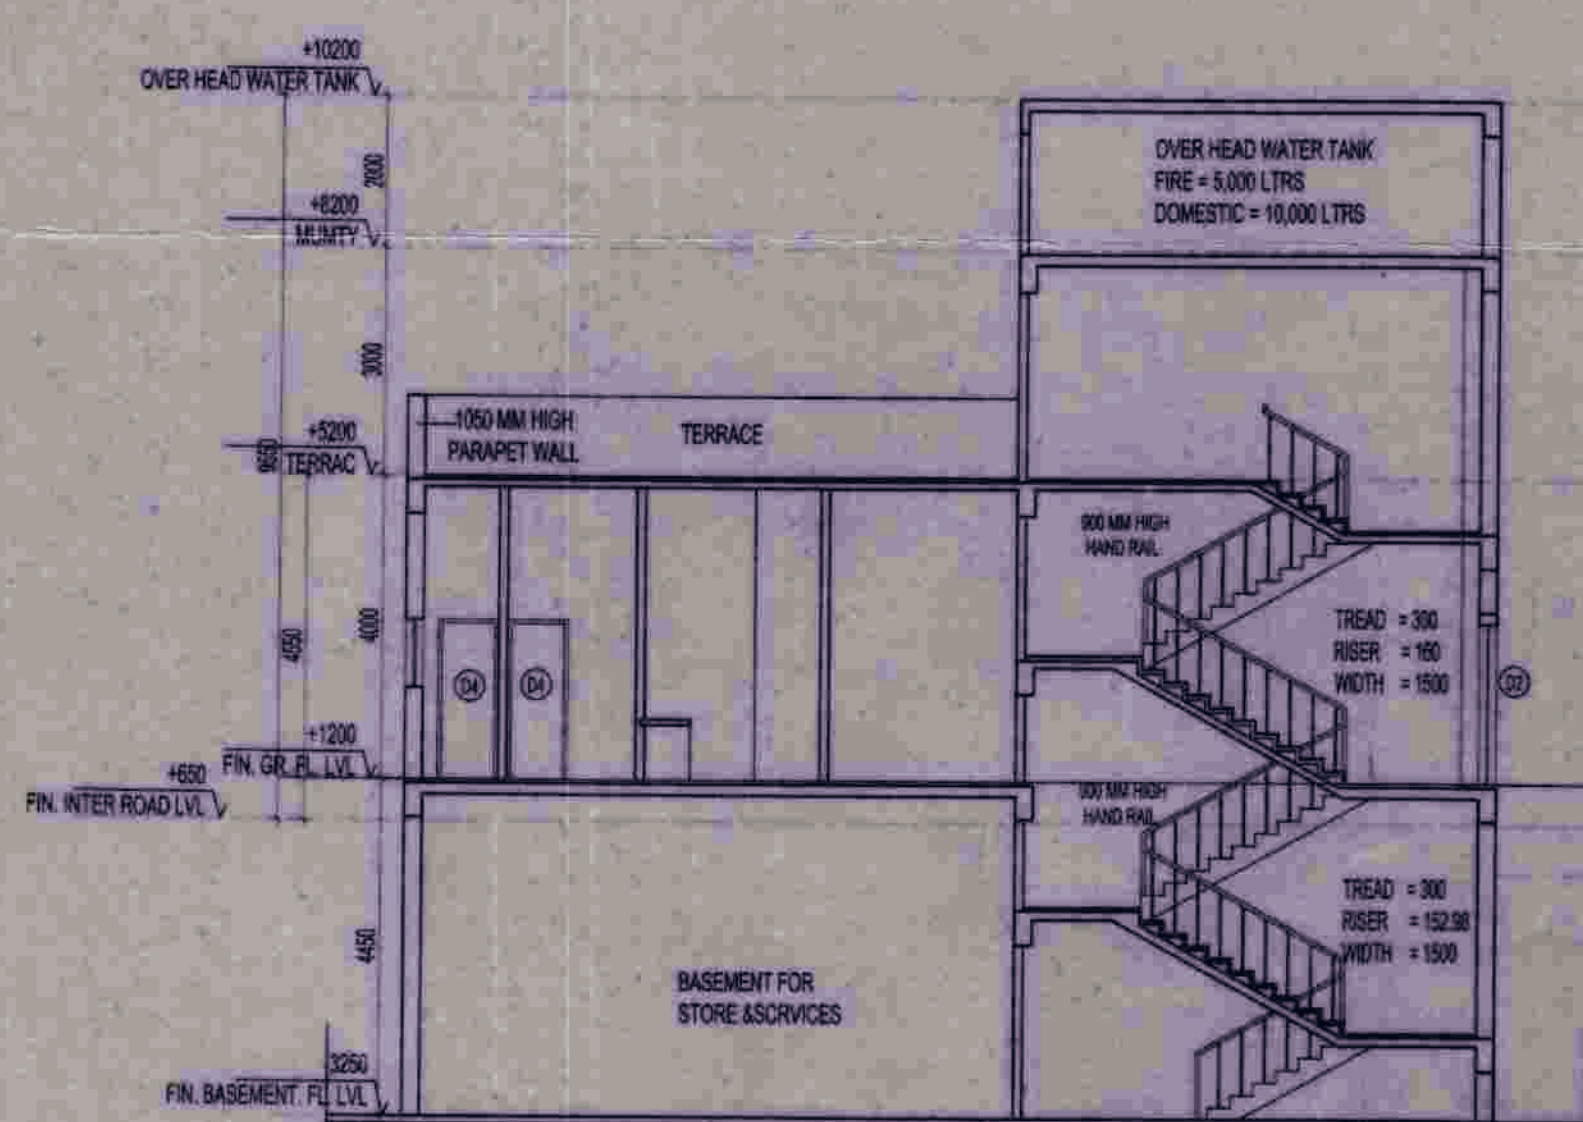

SECTION - 1-1

NORTH POINT
 This drawing is a "COPYRIGHT" contents of this drawing or part thereof may not be used or reproduced without the permission of the Architect

NO. OF PRINTS	DATE	ISSUED	REMARKS
1	15-07-10	1	

APPROVED
 Drawing Checked & Verified By

ARCHITECT SIGN
 Architect
 Vishal Sharma
 CA/98/23261

CLIENT
 M/S EARTHCON CONSTRUCTION PVT.LTD

SUBMISSION DRAWING

PROJECT
 PROPOSED GROUP HOUSING FOR
 M/S EARTHCON CONSTRUCTION PVT.LTD
 AT PLOT NO. GH-07A, SECTOR CHI-V,
 GREATER NOIDA, U.P.

DATE	PROJECT INCH.	CHECKED BY
15-07-10	DEVESH SHAKYA	RAVINDRA SINGH
SCALE	DEALT BY	APPROVED BY
1:100	AMARNATH JHA	VISHAL SHARMA

DRAWING TITLE
 PLAN, ELEVATION & SECTION

COMMUNITY CENTER

ARCHITECTS:-
 Confluence Consultancy Services
 E-406, LOWER GROUND, G.K. II, NEW DELHI
 PH: +91-11-29218006, FAX NO. 011-2916006
 E-MAIL: ccs@confluence.com, confluence_india@gmail.com
 Web site: www.in.confluence.com
 ISO 9001:2000

DRAWING NO.	REVISION
CCS-AR-09004-GS-CLUB DESIGN/PLAN-A-27	