

PROPOSED GROUP HOUSING EVARA HEIGHTS AT SHALIMAR EVARA

PROPOSED

KHASRA NO.
557,558MIN,560,561,
556,563,564
VILLAGE-KEWARI,
PARGANA-DEVA,
TEHSIL-NAWABGANJ,
BARABANKI.

OWNERS

SHALIMAR.CORP.LTD &
IMPERIAL GREEN INFRA
ESTATE PVT.LTD

Scale: 1/100



Date:

Drawn By
Shahbaz Ahmad

Drawing Title
GROUP HOUSING EVARA
HEIGHTS AT SHALIMAR EVARA
SERVICES DEVELOPMENT
LAYOUT

Drg. No :

AUTHORIZED SIGNATURE

(Handwritten signature)


Architect



	MANHOLE SEWER
	DWC SEWER PIPE
	MANHOLE STORM WATER
	300 WIDE DRAIN CHANNEL
	RCC PIPE
	FIRE HYDRANT LINE
	GARDEN HYDRANT LINE

- 01. HT CABLE BURIED IN GROUND
- 02. LT CABLE BURIED IN GROUND (LT PANEL TO FEEDER PILLAR)

NOTE
FIRE HYDRANT LINE & GARDEN HYDRANT LINE
PIPE RUNNING AT BASEMENT CEILING LEVEL

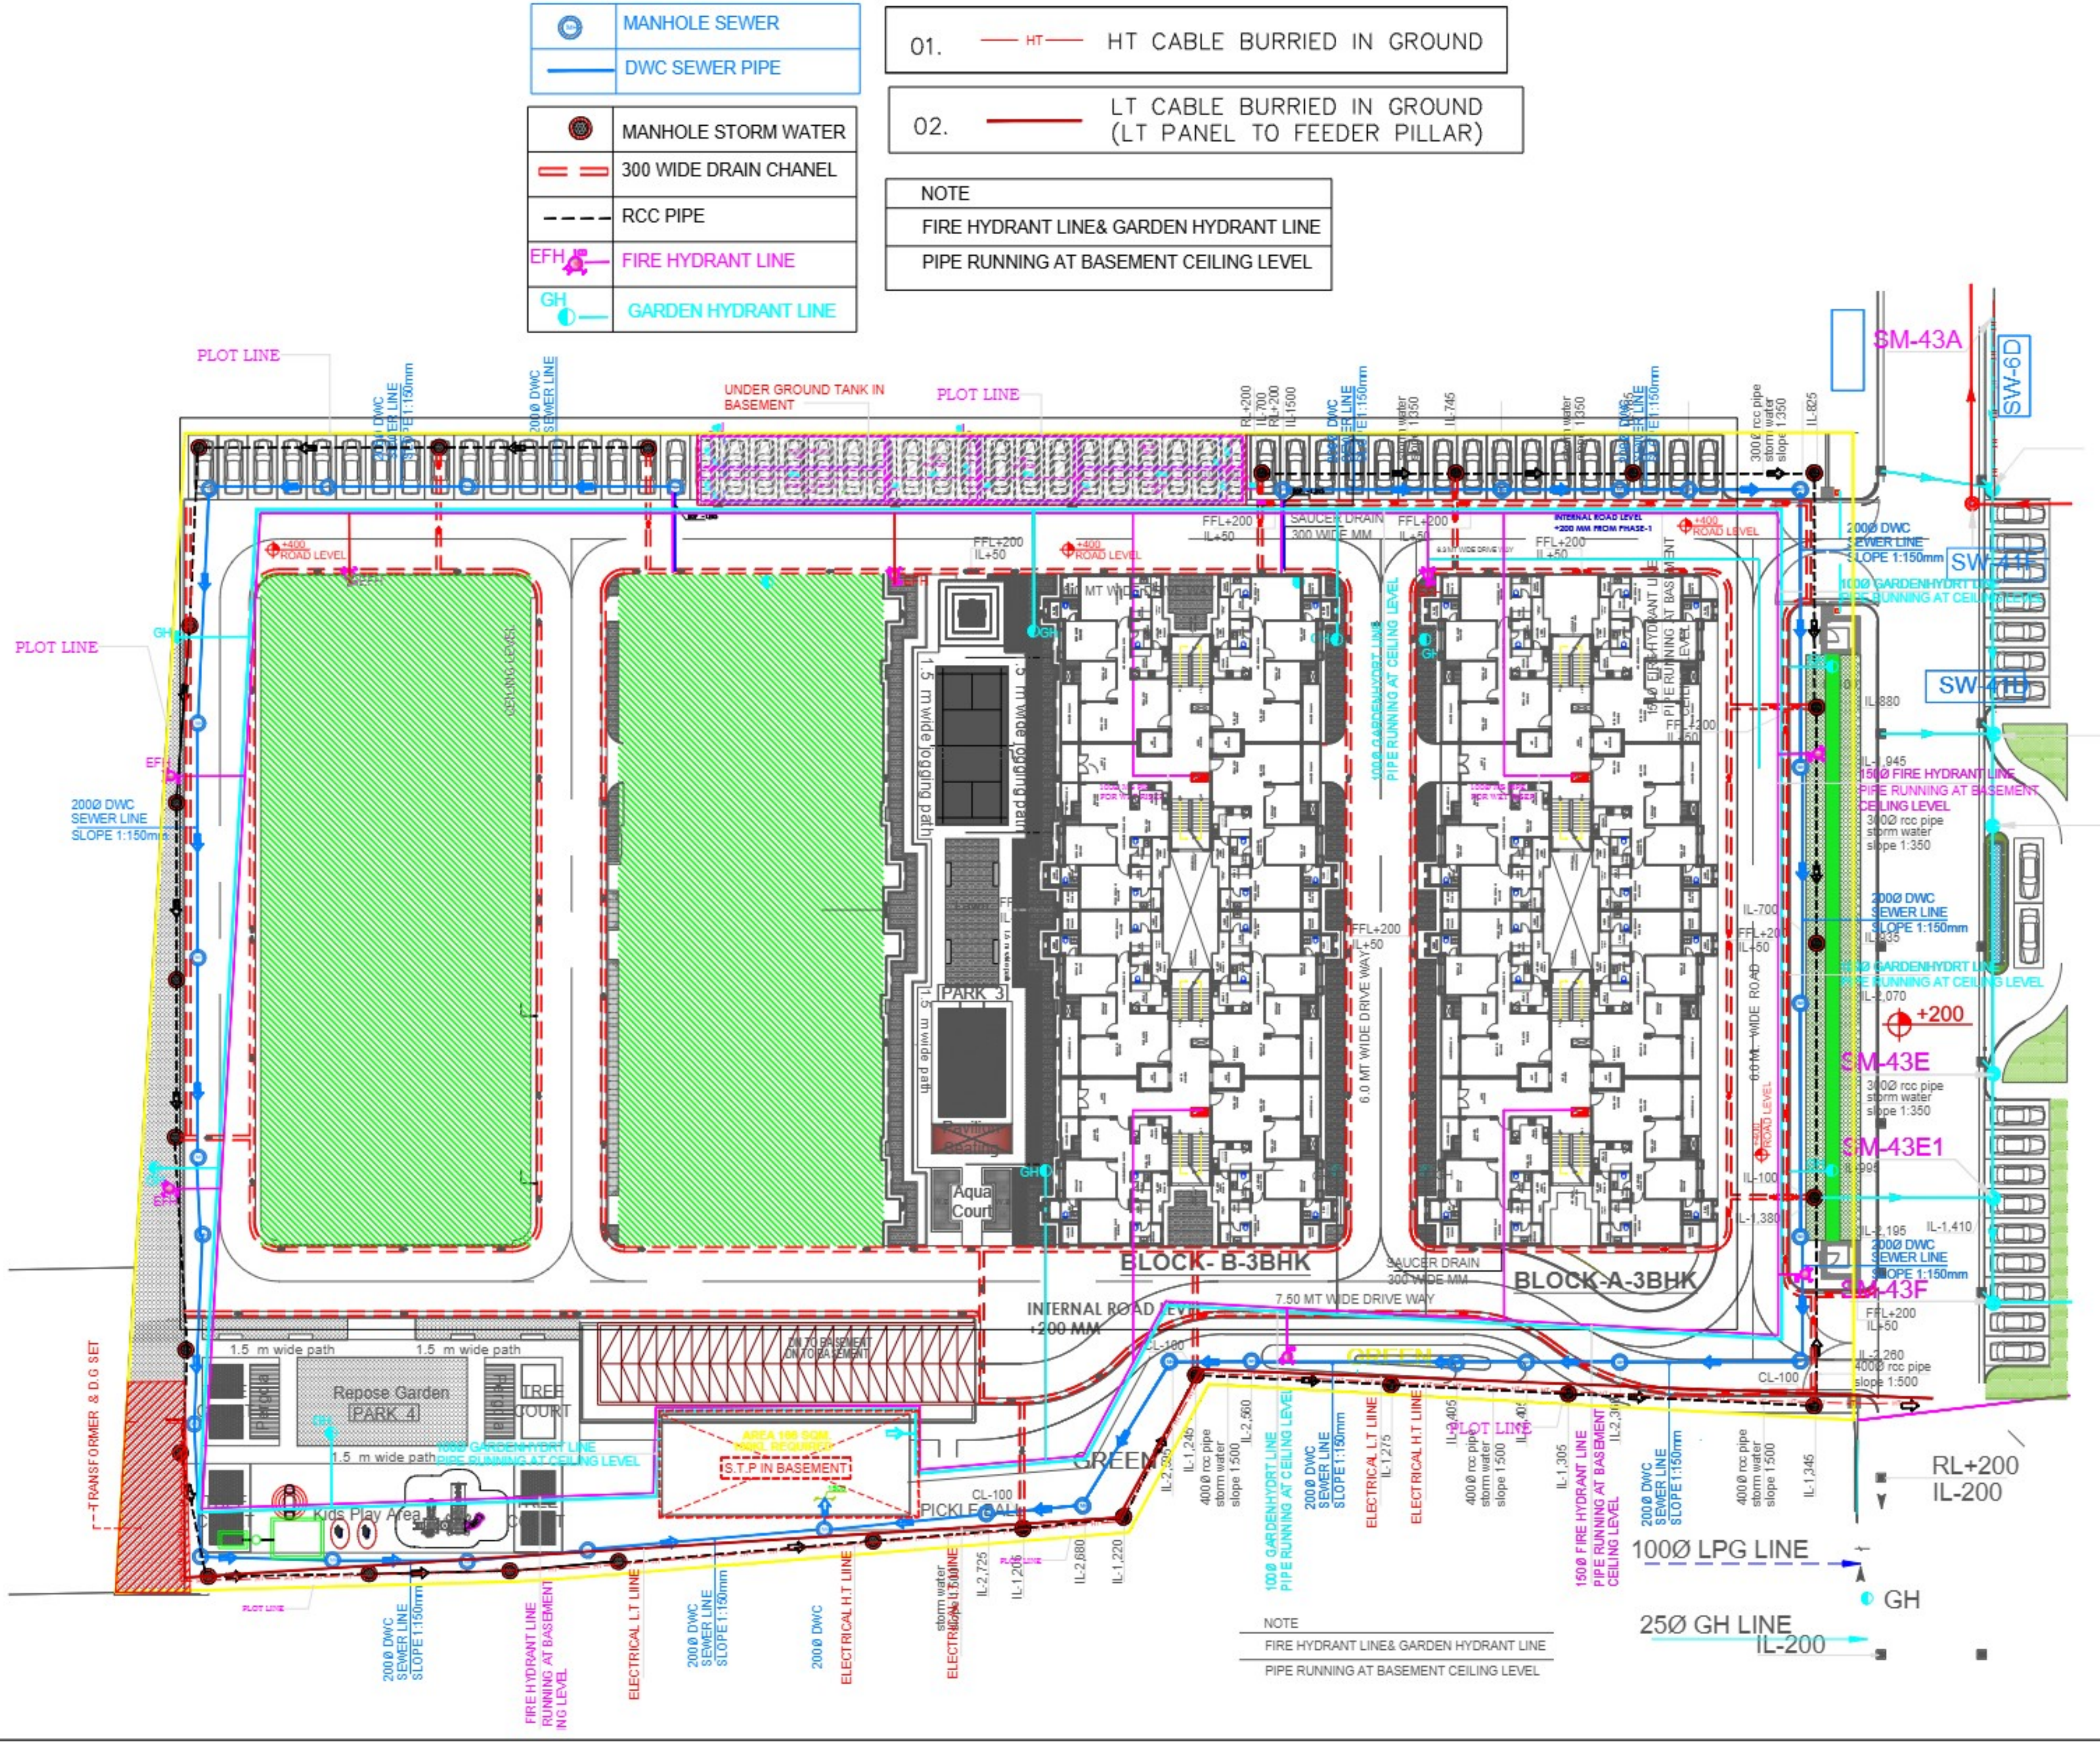

NOTE
FIRE HYDRANT LINE & GARDEN HYDRANT LINE
PIPE RUNNING AT BASEMENT CEILING LEVEL