



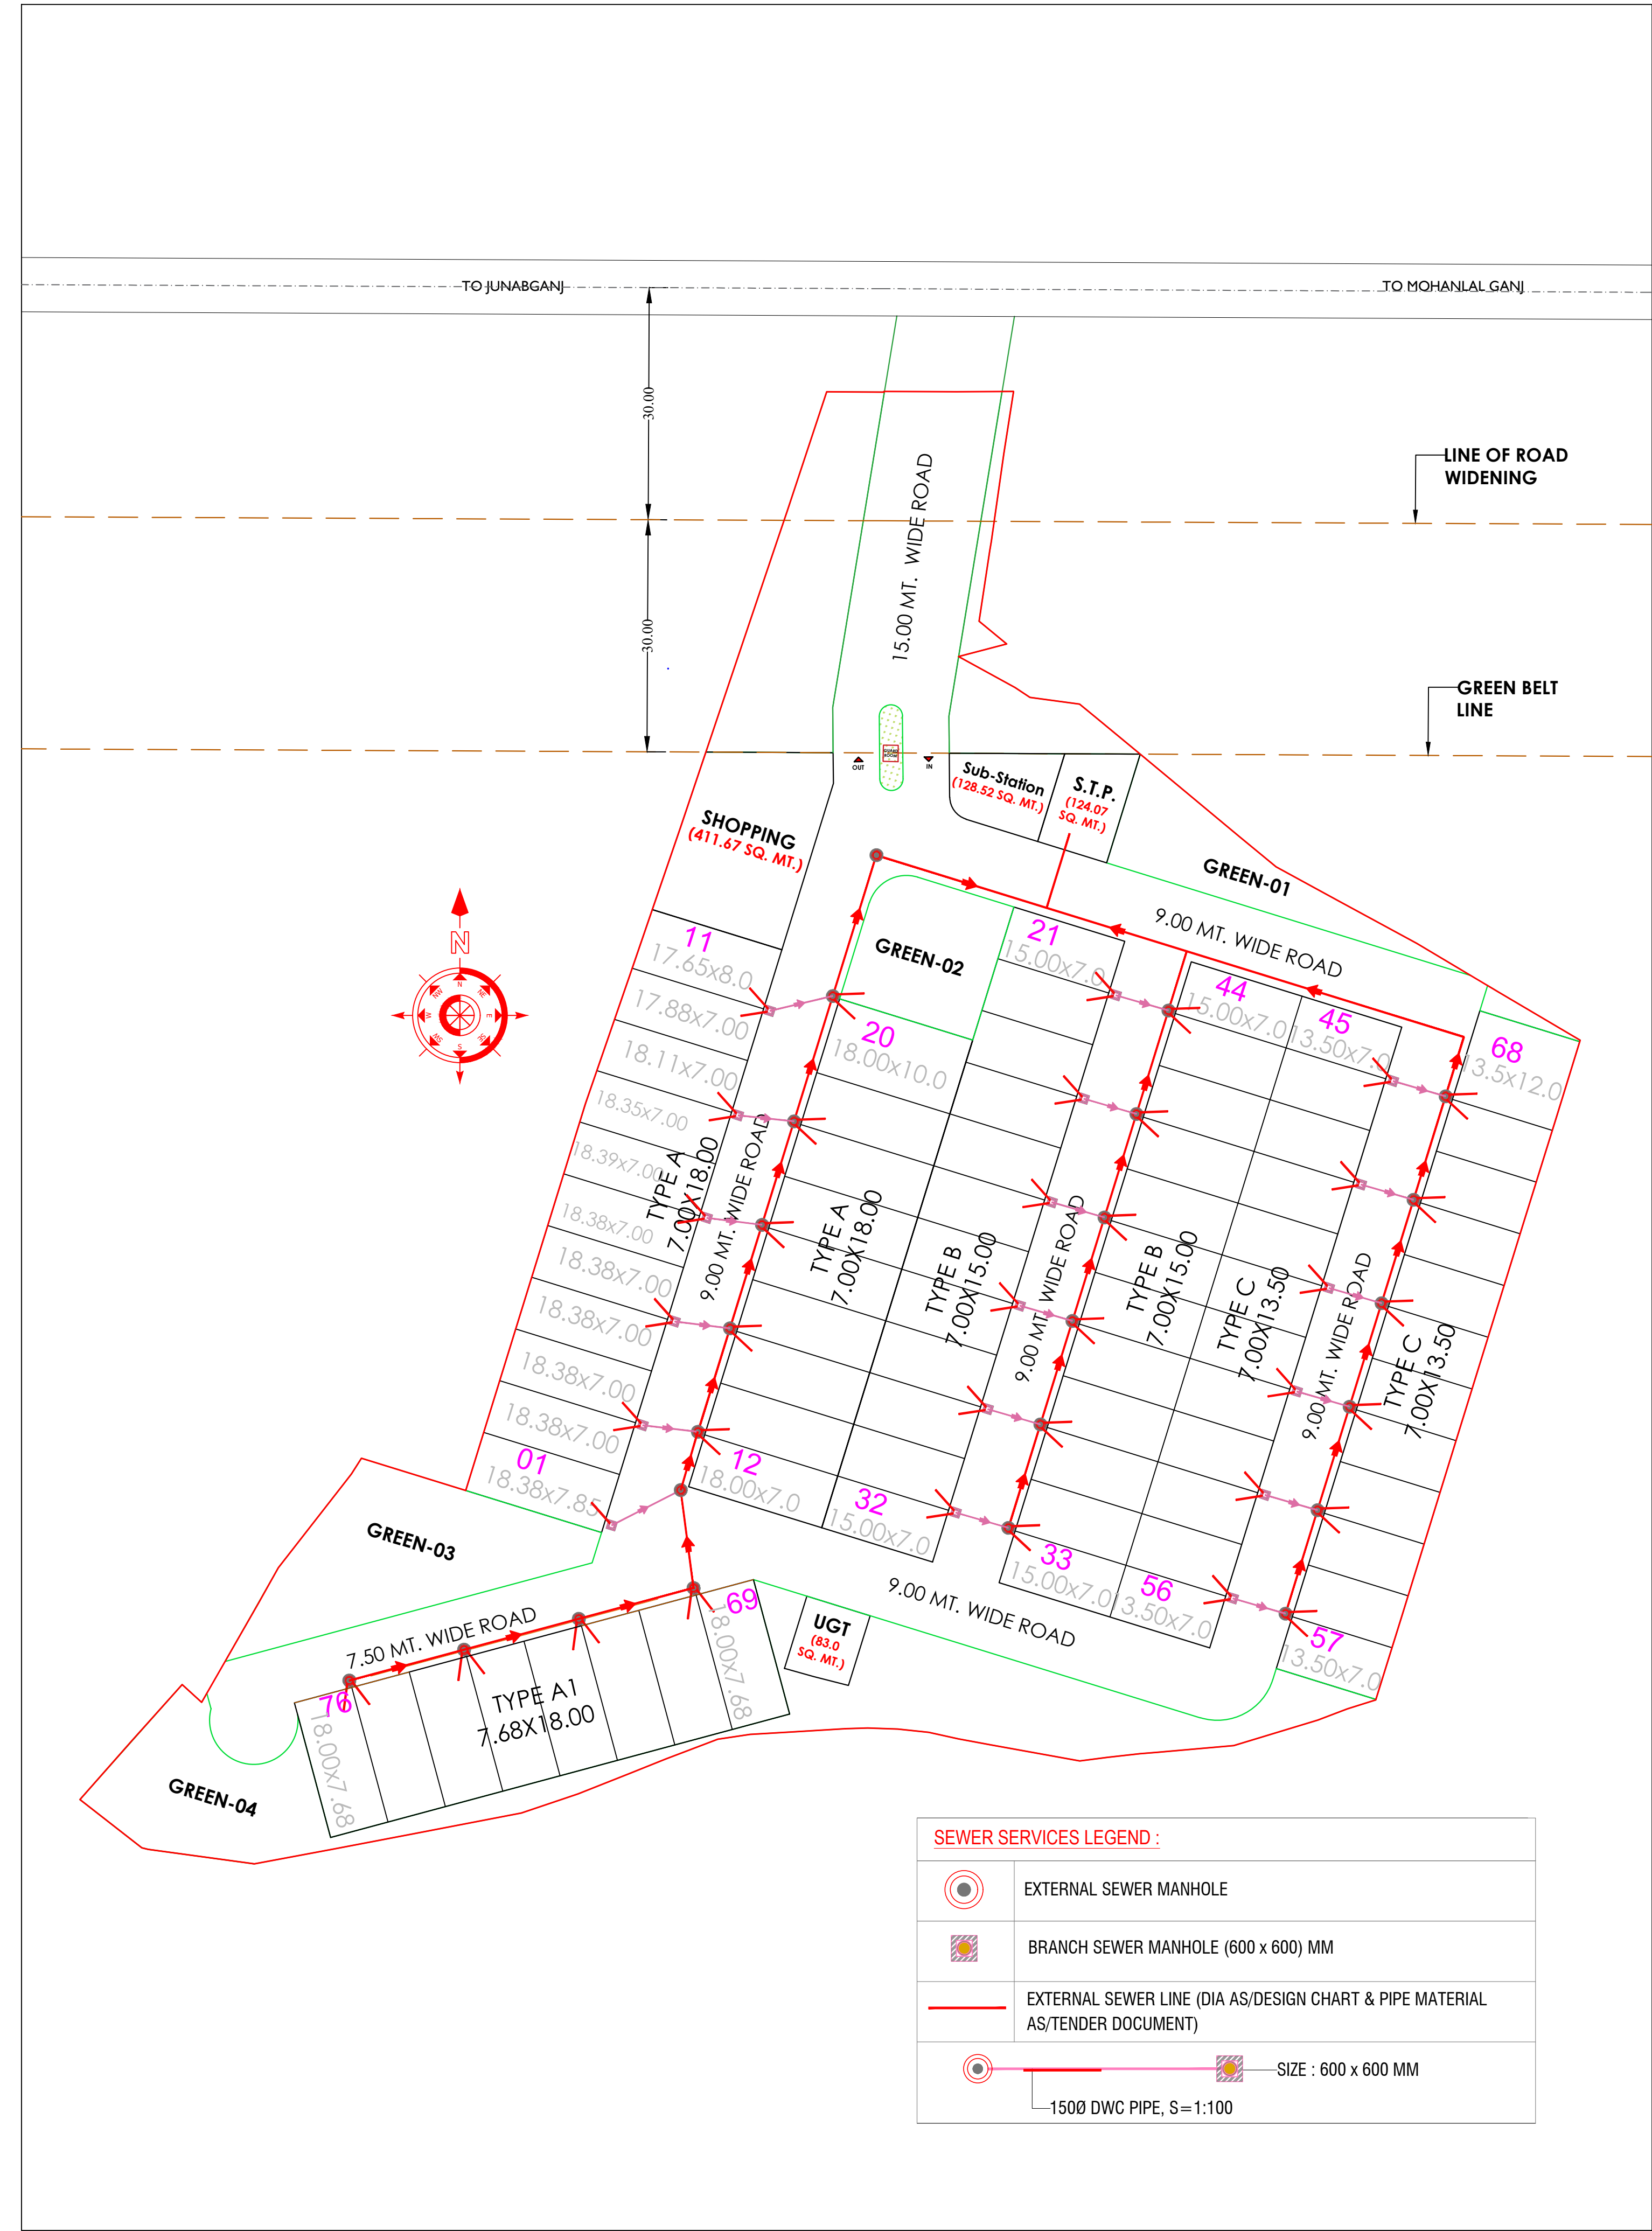

SEWER SERVICES LEGEND :	
	EXTERNAL SEWER MANHOLE
	BRANCH SEWER MANHOLE (600 x 600) MM
	EXTERNAL SEWER LINE (DIA AS/DESIGN CHART & PIPE MATERIAL AS/TENDER DOCUMENT)
	1500 DWC PIPE, S=1:100

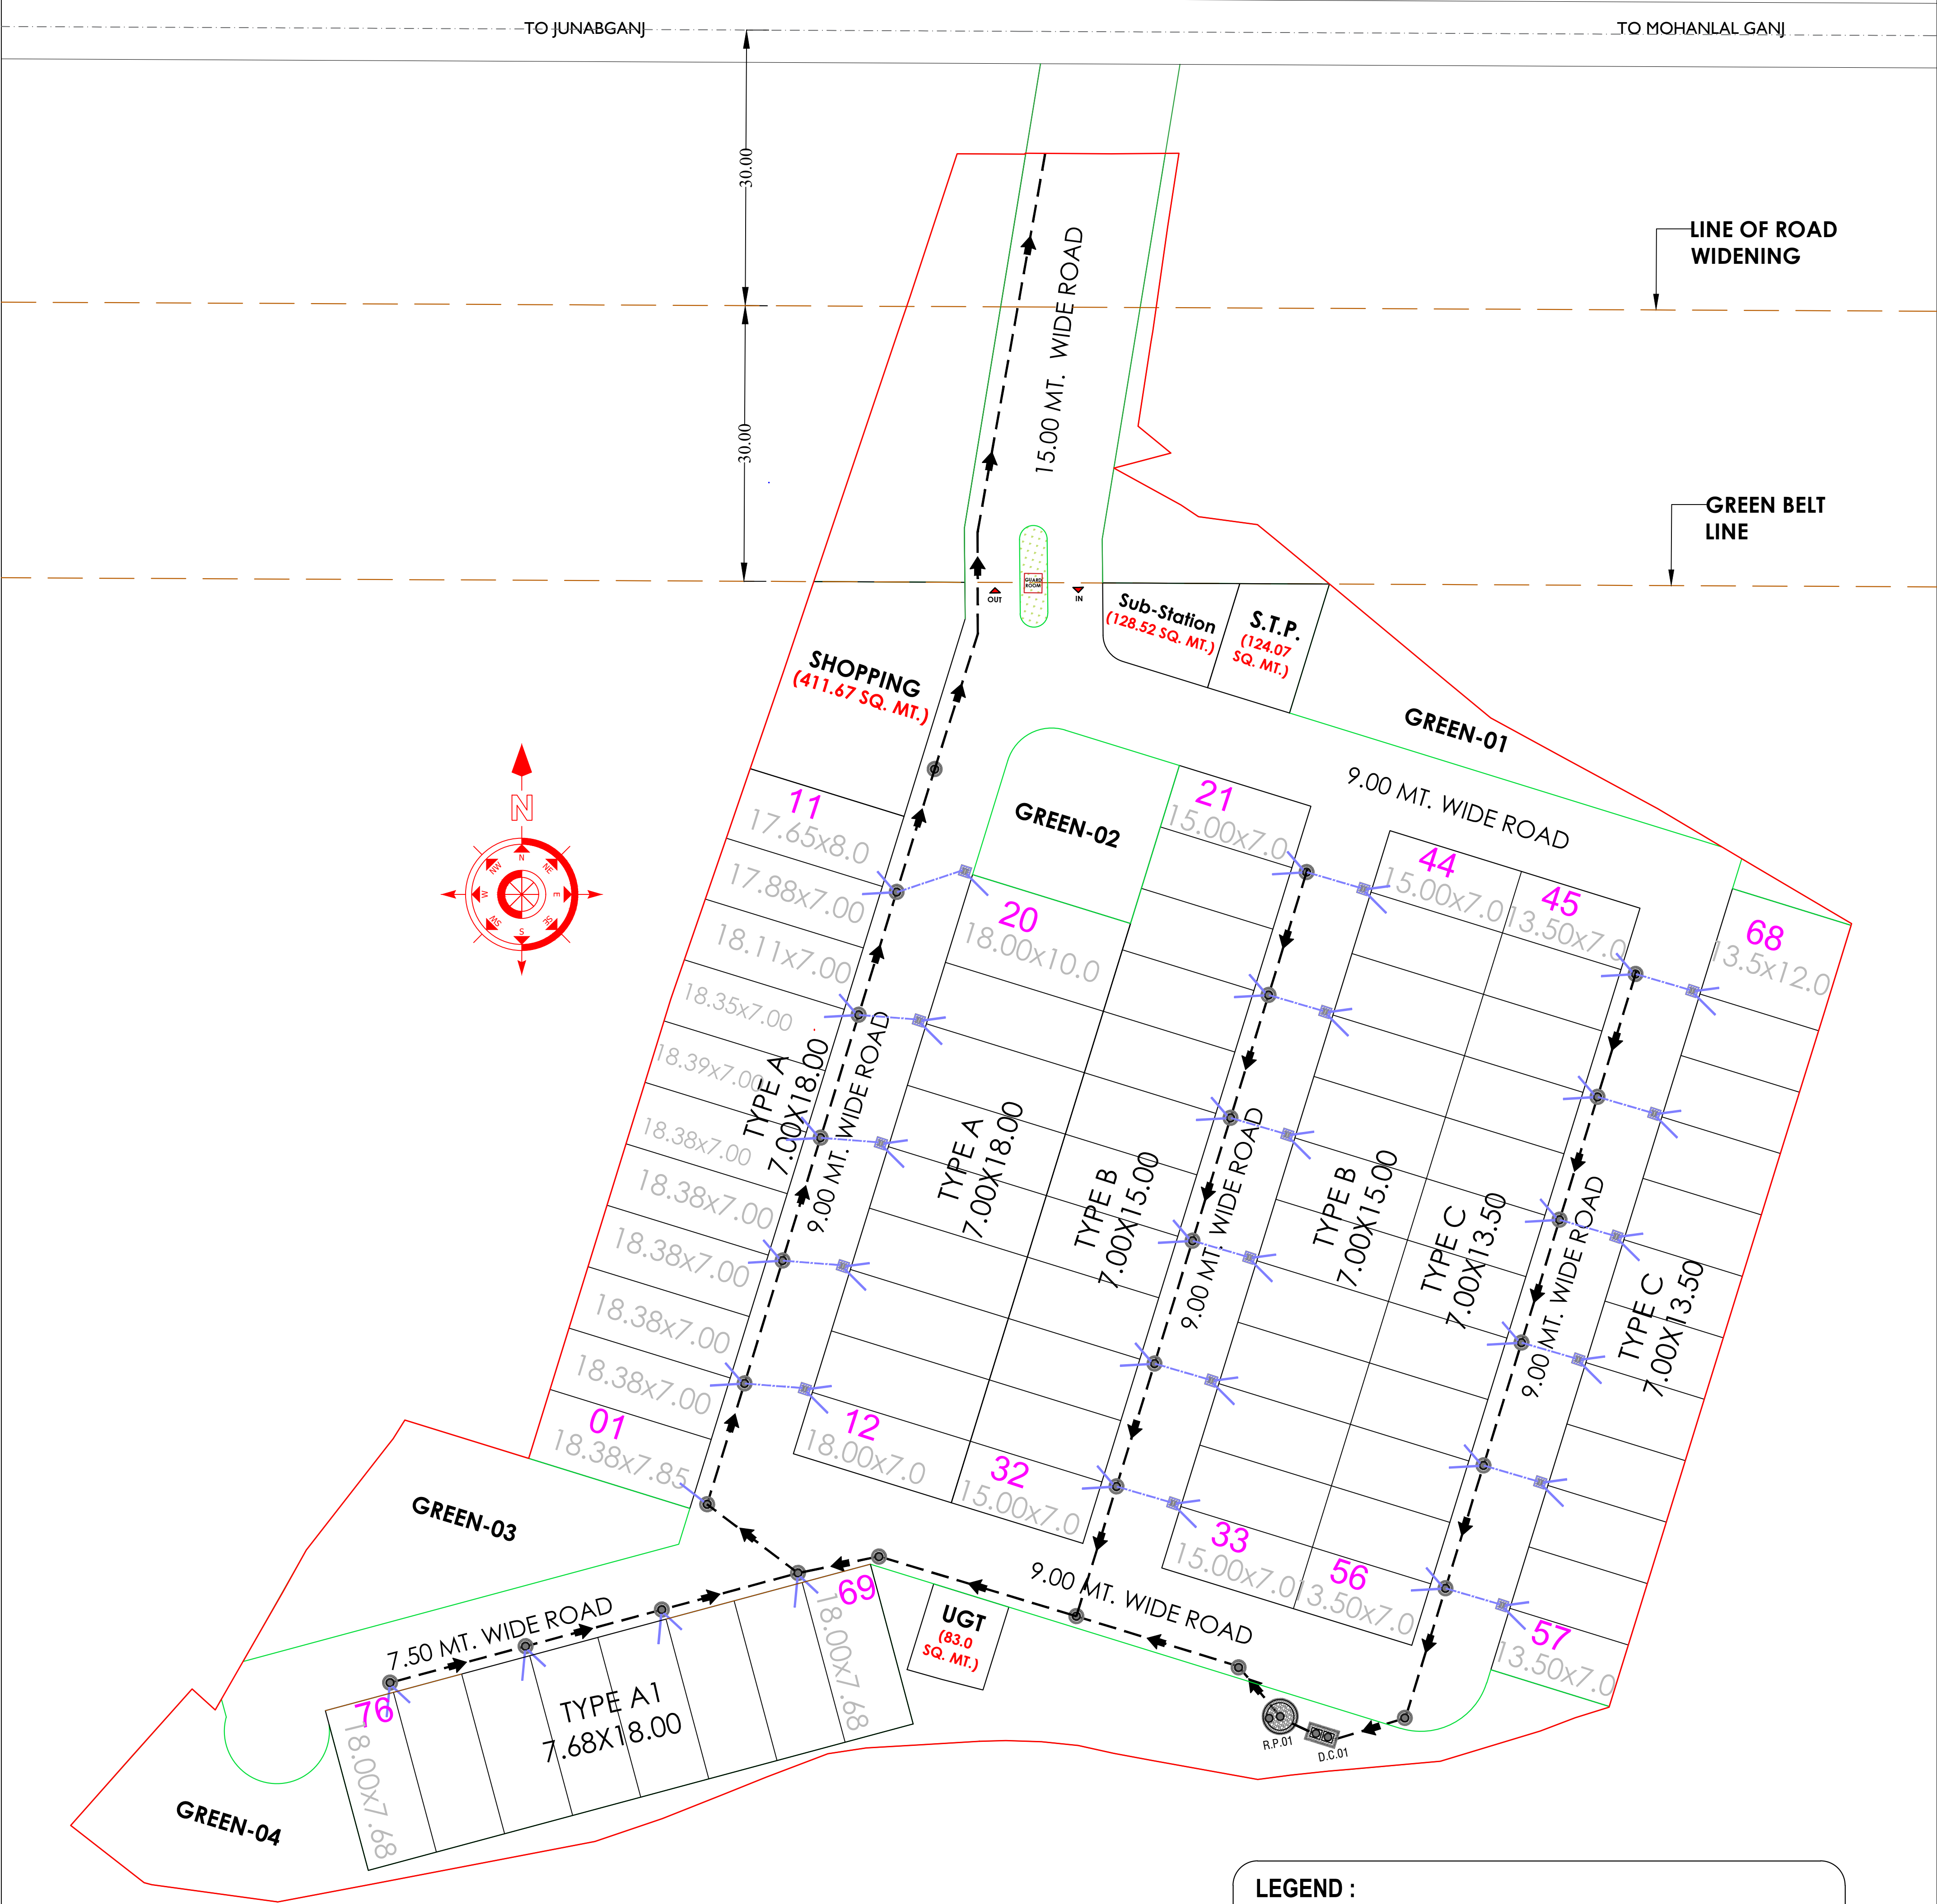

LEGEND :		
S. No.	SYMBOL	DESCRIPTION
1.		UNDER GROUND PIPE DRAIN
2.		200Ø BRANCH DRAINAGE CONNECTION
3.		DRAINAGE CATCHPIT
4.		BRANCH DRAIN CHAMBER
5.		

FOR APPROVAL ONLY

PROJECT: PROPOSED MINI TOWNSHIP AT VILLAGE-PAHARPUR,PARGANA-BIJNORE, TEHSIL-SAROJINI NAGAR,LUCKNOW		TITLE: EXTERNAL DRAINAGE LAYOUT		NORTH: 	DEVELOPER/PROMOTER: SAI BUILDERS  SAI BUILDERS Authorized Signatory	ARCHITECT:  AR. SANJAY KR. GUPTA 
NOTES: · PROFILE AND LAND OWNERSHIP DETAILS HAVE BEEN PROVIDED & VERIFIED BY THE DEVELOPER. · THIS DRAWING IS VALID ONLY IF SIGNED BY THE DEVELOPER. · SIZRA PLAN DETAILS & LAND AREA CHART IS BEING VERIFIED BY THE DEVELOPER FOR IT'S ACCURACY. ARCHITECT IS NOT RESPONSIBLE FOR THE SAME.		DRG.NO. Services/02	DATE: 19.01.2026			