

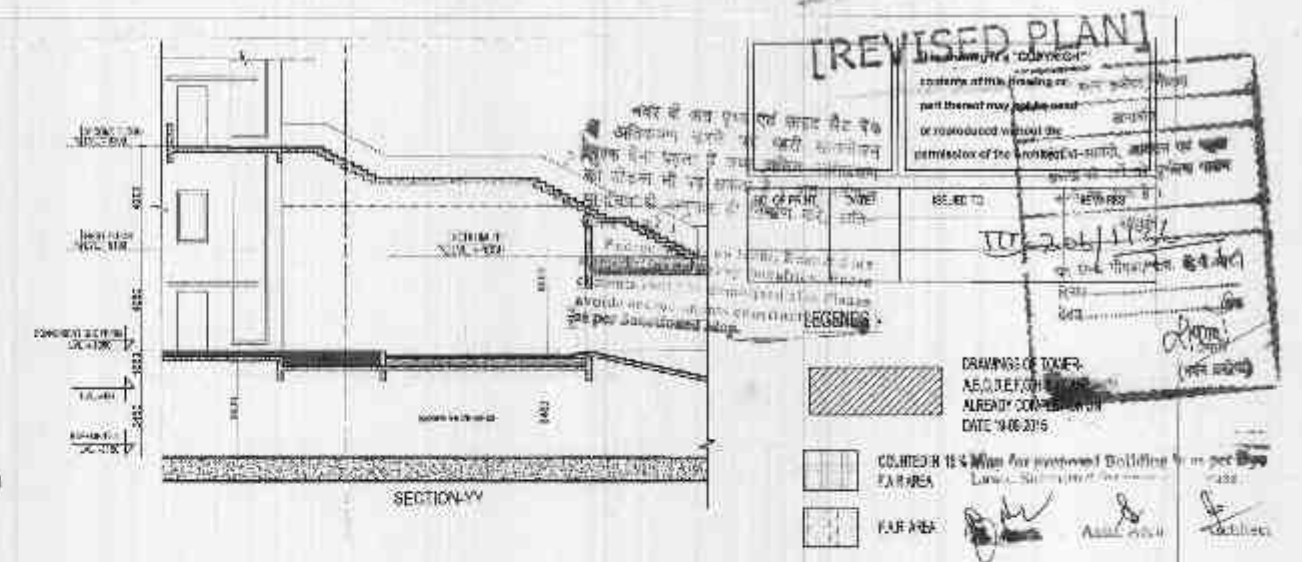


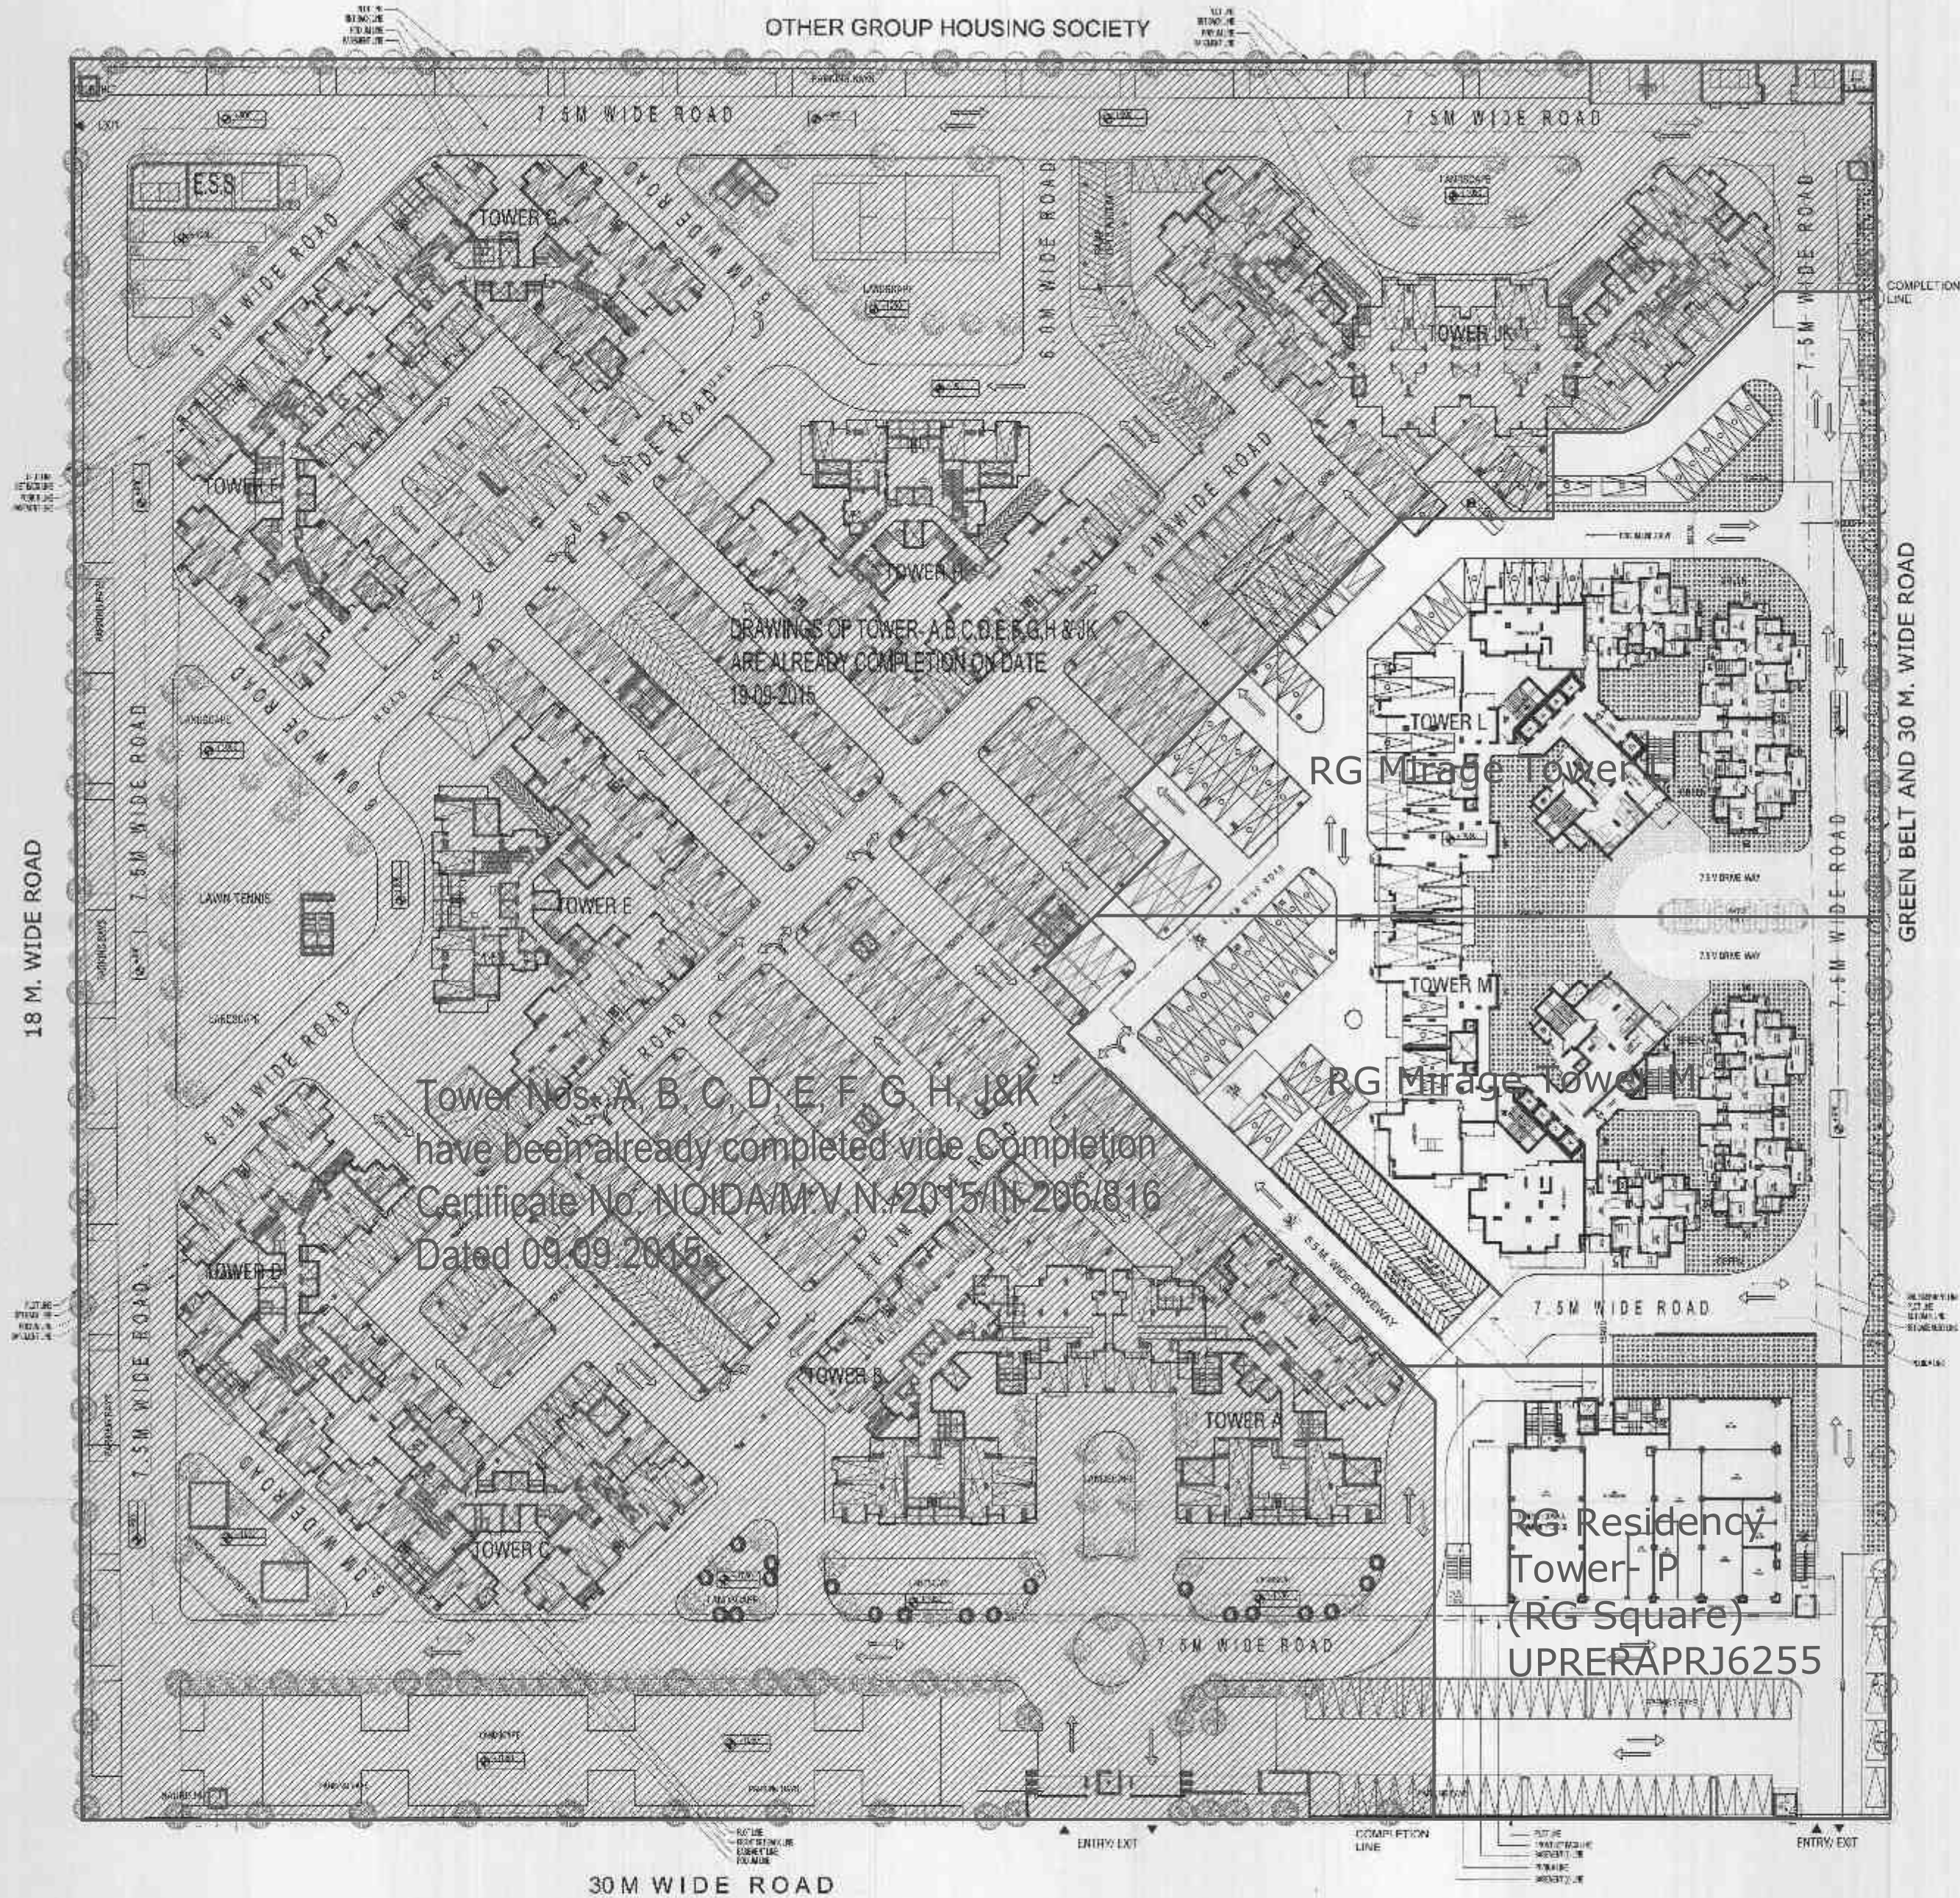

PROPOSED PARKING:-
 PROPOSED PARKING AT SURFACE = 26 CARS (1)
 PROPOSED AREA FOR SURFACE PARKING = 642.690/230 = 32.134 (SAY 32 CARS) REFER DWG. NO.-S03
 PARKING PROPOSED IN FIRST BASEMENT = 6224.011/30 = 274.133 (SAY 274 CARS) (2) REFER DWG. NO.-S06
 PARKING PROPOSED IN SECOND BASEMENT = 5750.482/30 = 191.682 (SAY 191 CARS) (3) REFER DWG. NO.-S07
 PARKING PROPOSED STILL AREA + PODIUM AREA = 630.887 + 3468.734 = 4299.621 SQM
 = 4299.621/30 = 143.32 (SAY 143 CARS) (4) REFER DWG. NO.-S03
 TOTAL PARKING PROPOSED = (1) + (2) + (3) + (4) = 32 + 274 + 191 + 143 = 640 CARS

NOTE:-
 * अन्तिम निर्माण से नतीजा में स्थित ब्लॉक पर किसी प्रकार का
 भौतिक अबाध नहीं होने दिया जाएगा तथा N.G.A. स्टैम EIA के प्रावधानों
 बराबर आर्टी संस्था द्वारा सुनिश्चित की जाएगी।

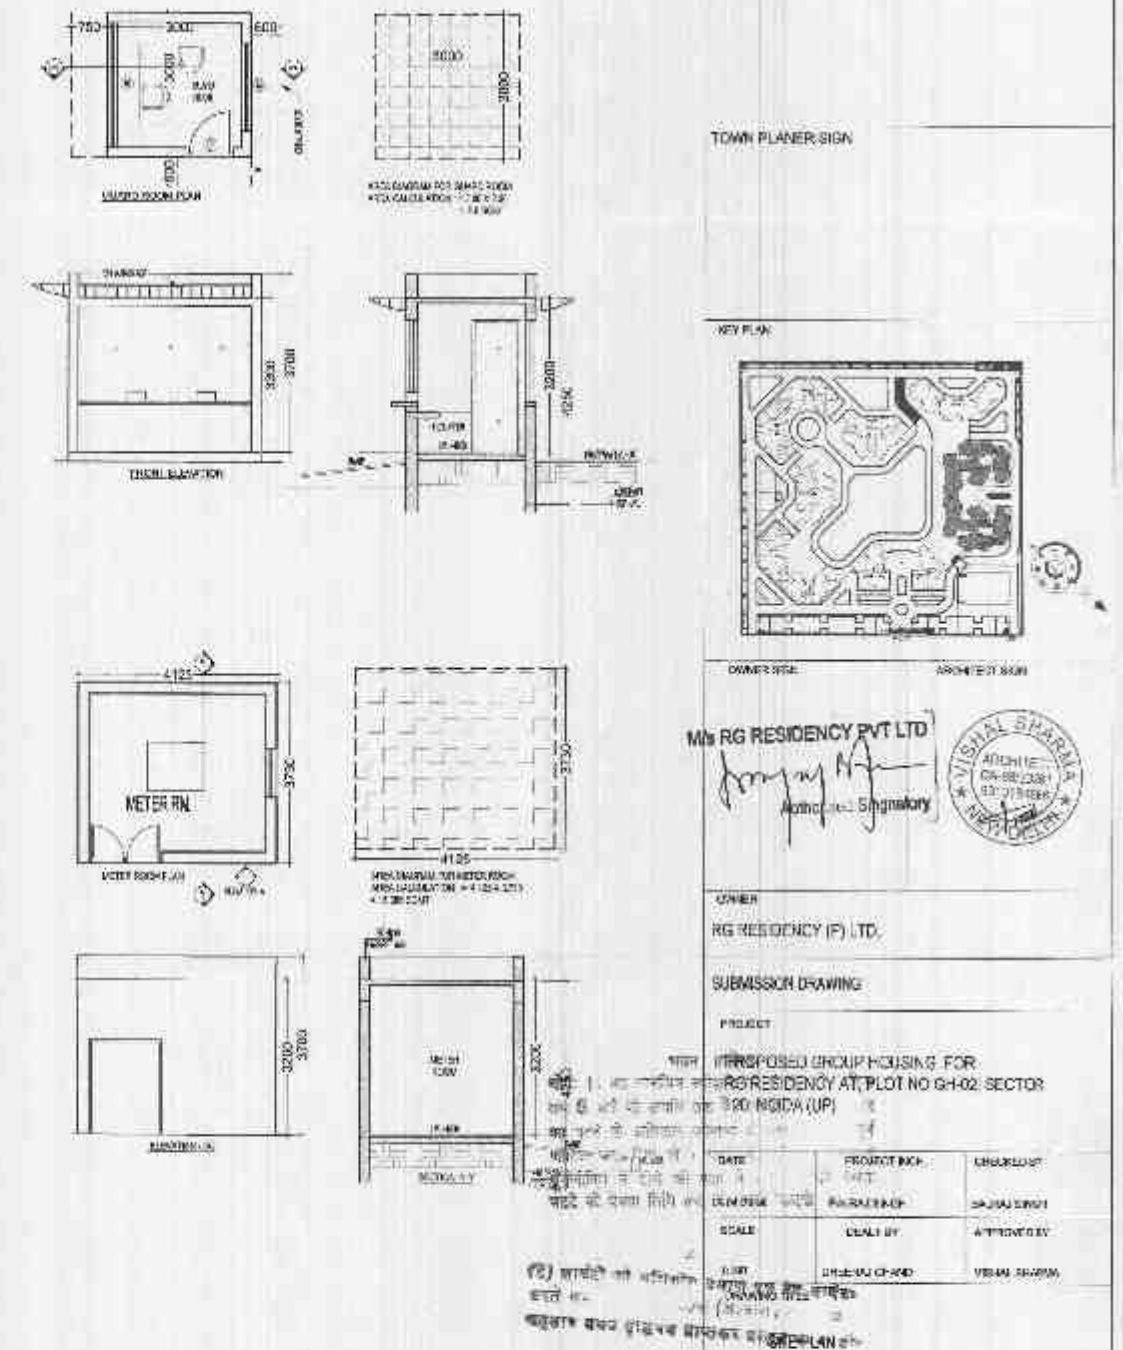

OWNER
 RG RESIDENCY (P) LTD.
 SUBMISSION DRAWING
 PROJECT
 PROPOSED GROUP HOUSING FOR
