



ELECTRICAL EQUIPMENT LAYOUT

LEGEND		
S. NO.	PLOT DESCRIPTION	SYMBOL
01.	PLOT LINE	
02.	UNACQUIRED AREA WITHIN PLOT LINE	
03.	ABADI AREA OUTSIDE PLOT LINE	
04.	ZONAL MIXED USE	
05.	NAHAR (WATER CHANNEL)	
06.	LAND UNDER ROAD WIDENING	
07.	PROPOSED PERIPHERAL ROADS IN MAHAYOJNA	
08.	GROUP HOUSING	
09.	GROUP HOUSING-EWS	
10.	GROUP HOUSING-LIG	
11.	SUPER HIG (450 SQM)	
12.	HIG (200 SQM)	
13.	MIG (150 SQM)	
14.	COMMERCIAL	
15.	EDUCATION (SCHOOL/ TRAINING SCHOOL)	
16.	MEDICAL (HOSPITAL/ NURSING HOME)	
17.	PUBLIC/ SEMI PUBLIC AREAS	
18.	SERVICE AREAS	
19.	ZONAL GREEN AREAS	

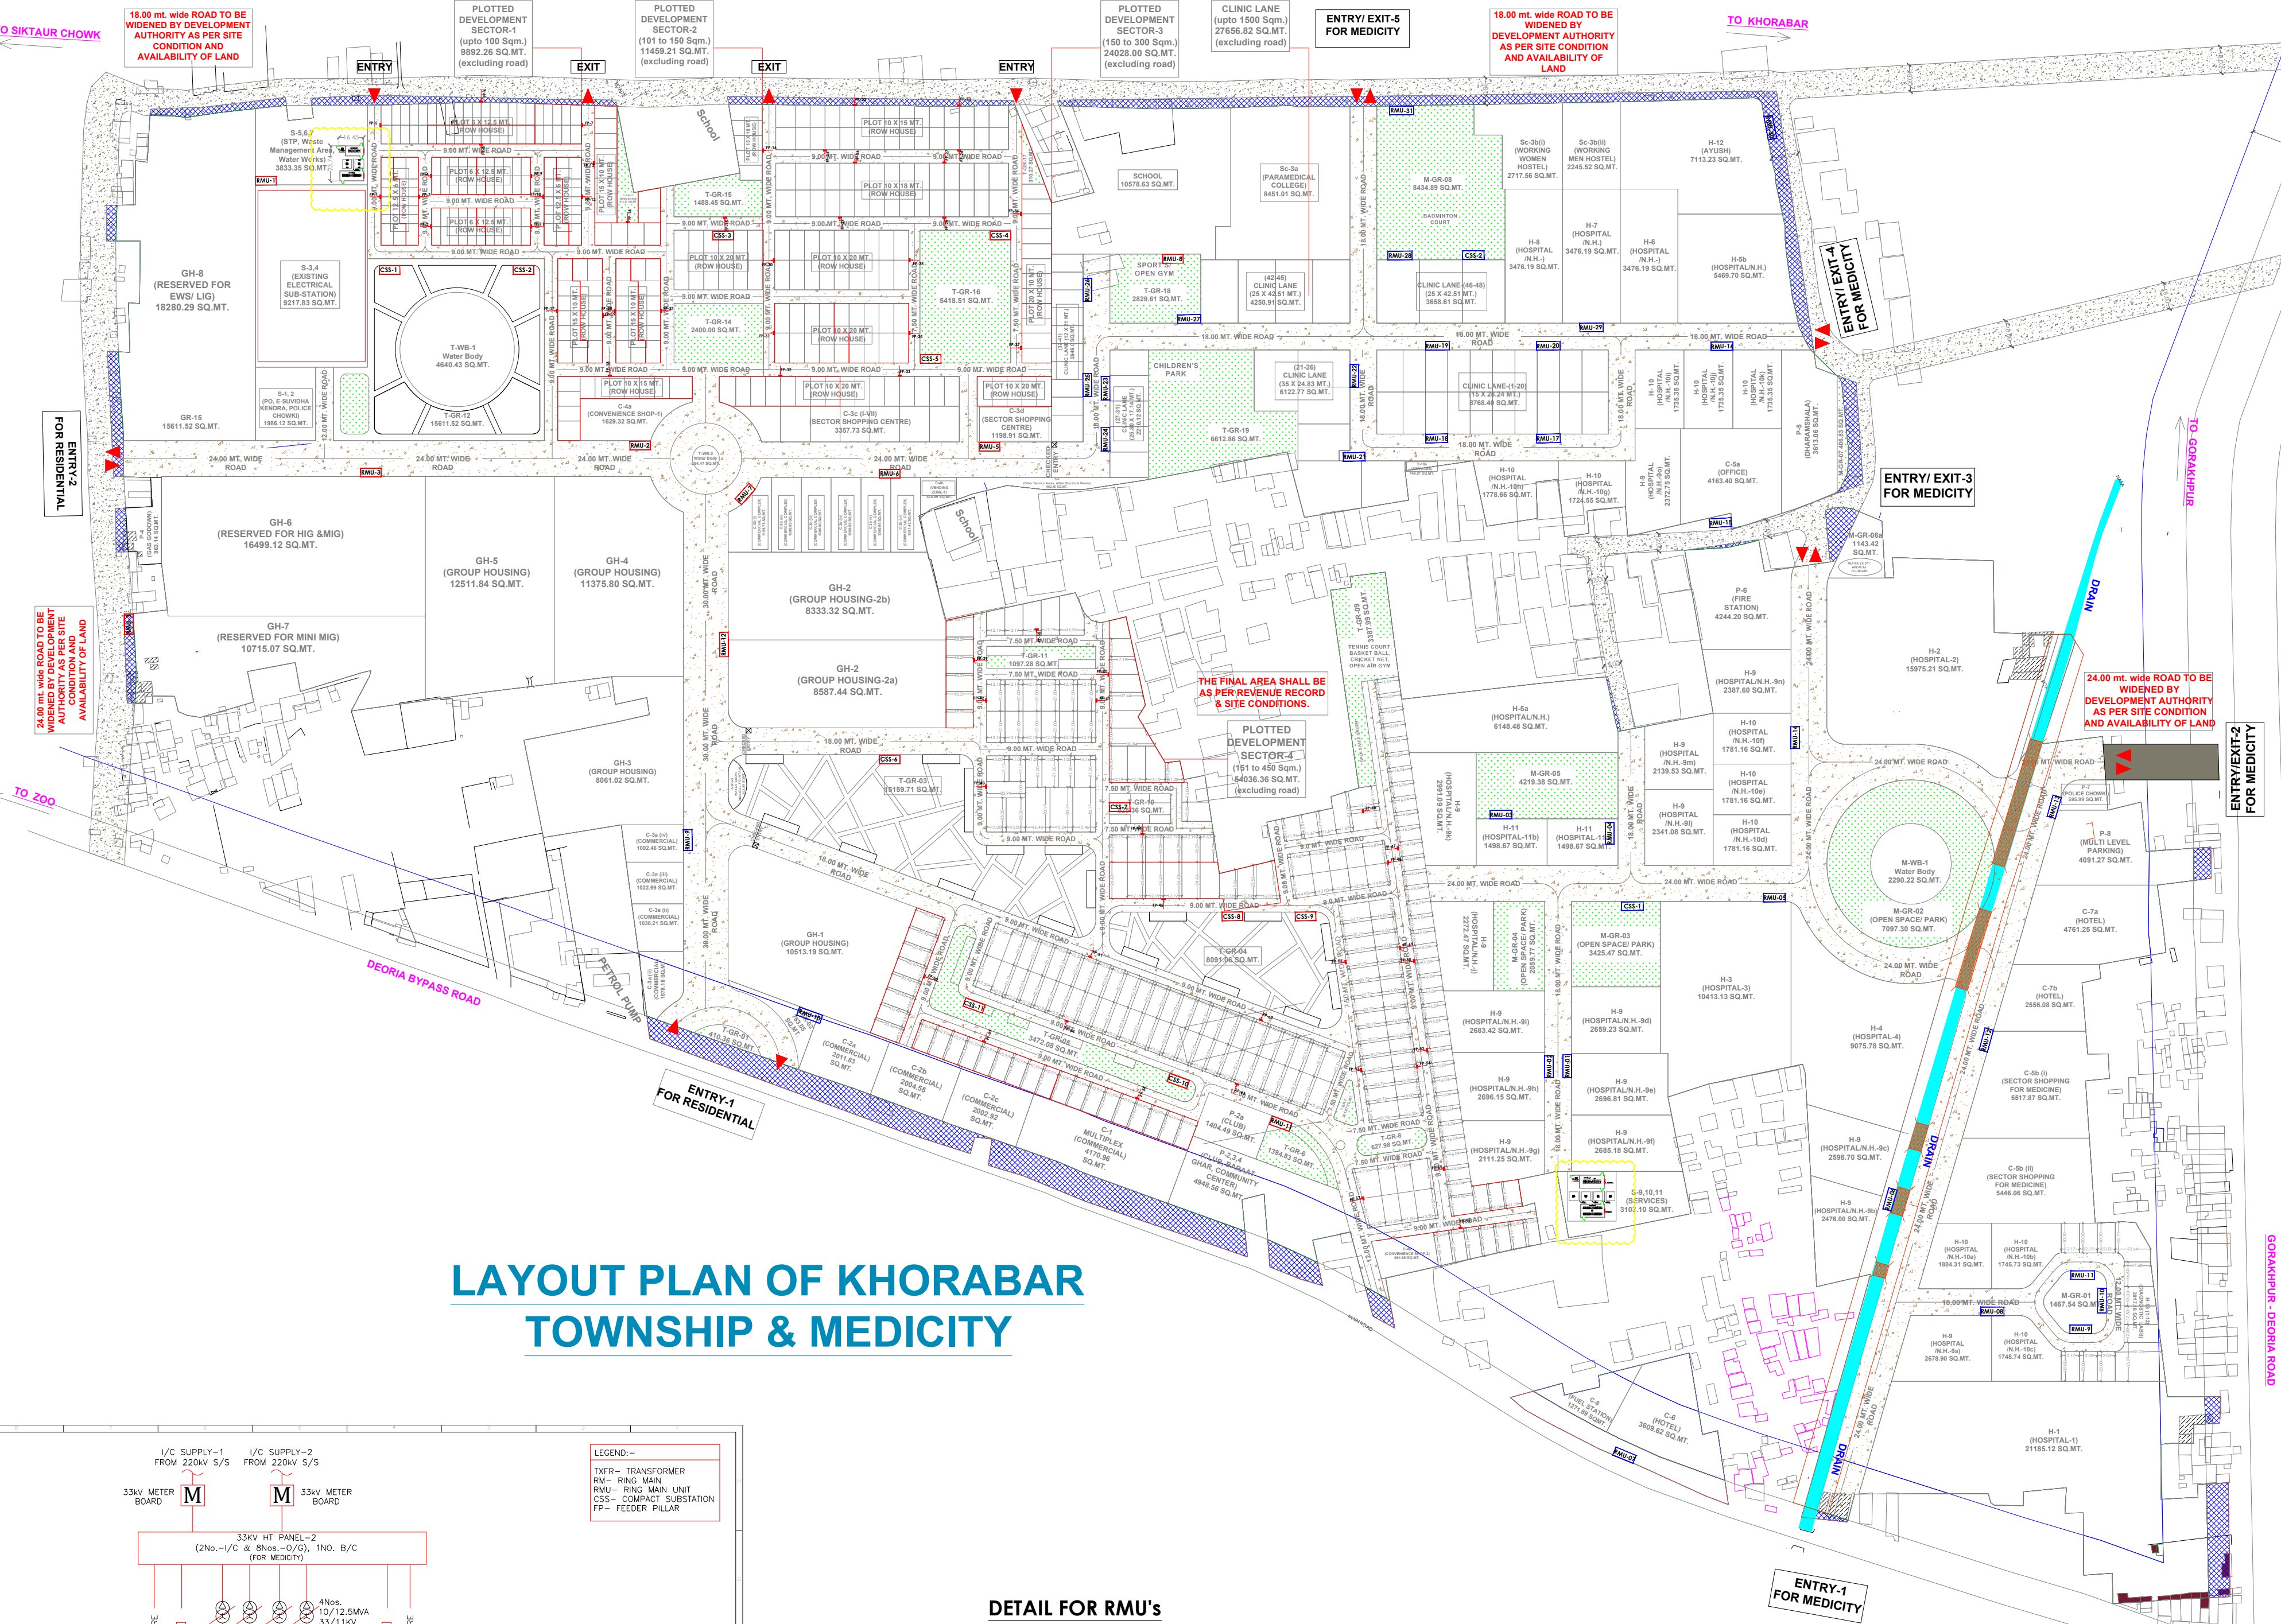

LAYOUT PLAN OF KHORABAR TOWNSHIP & MEDICITY

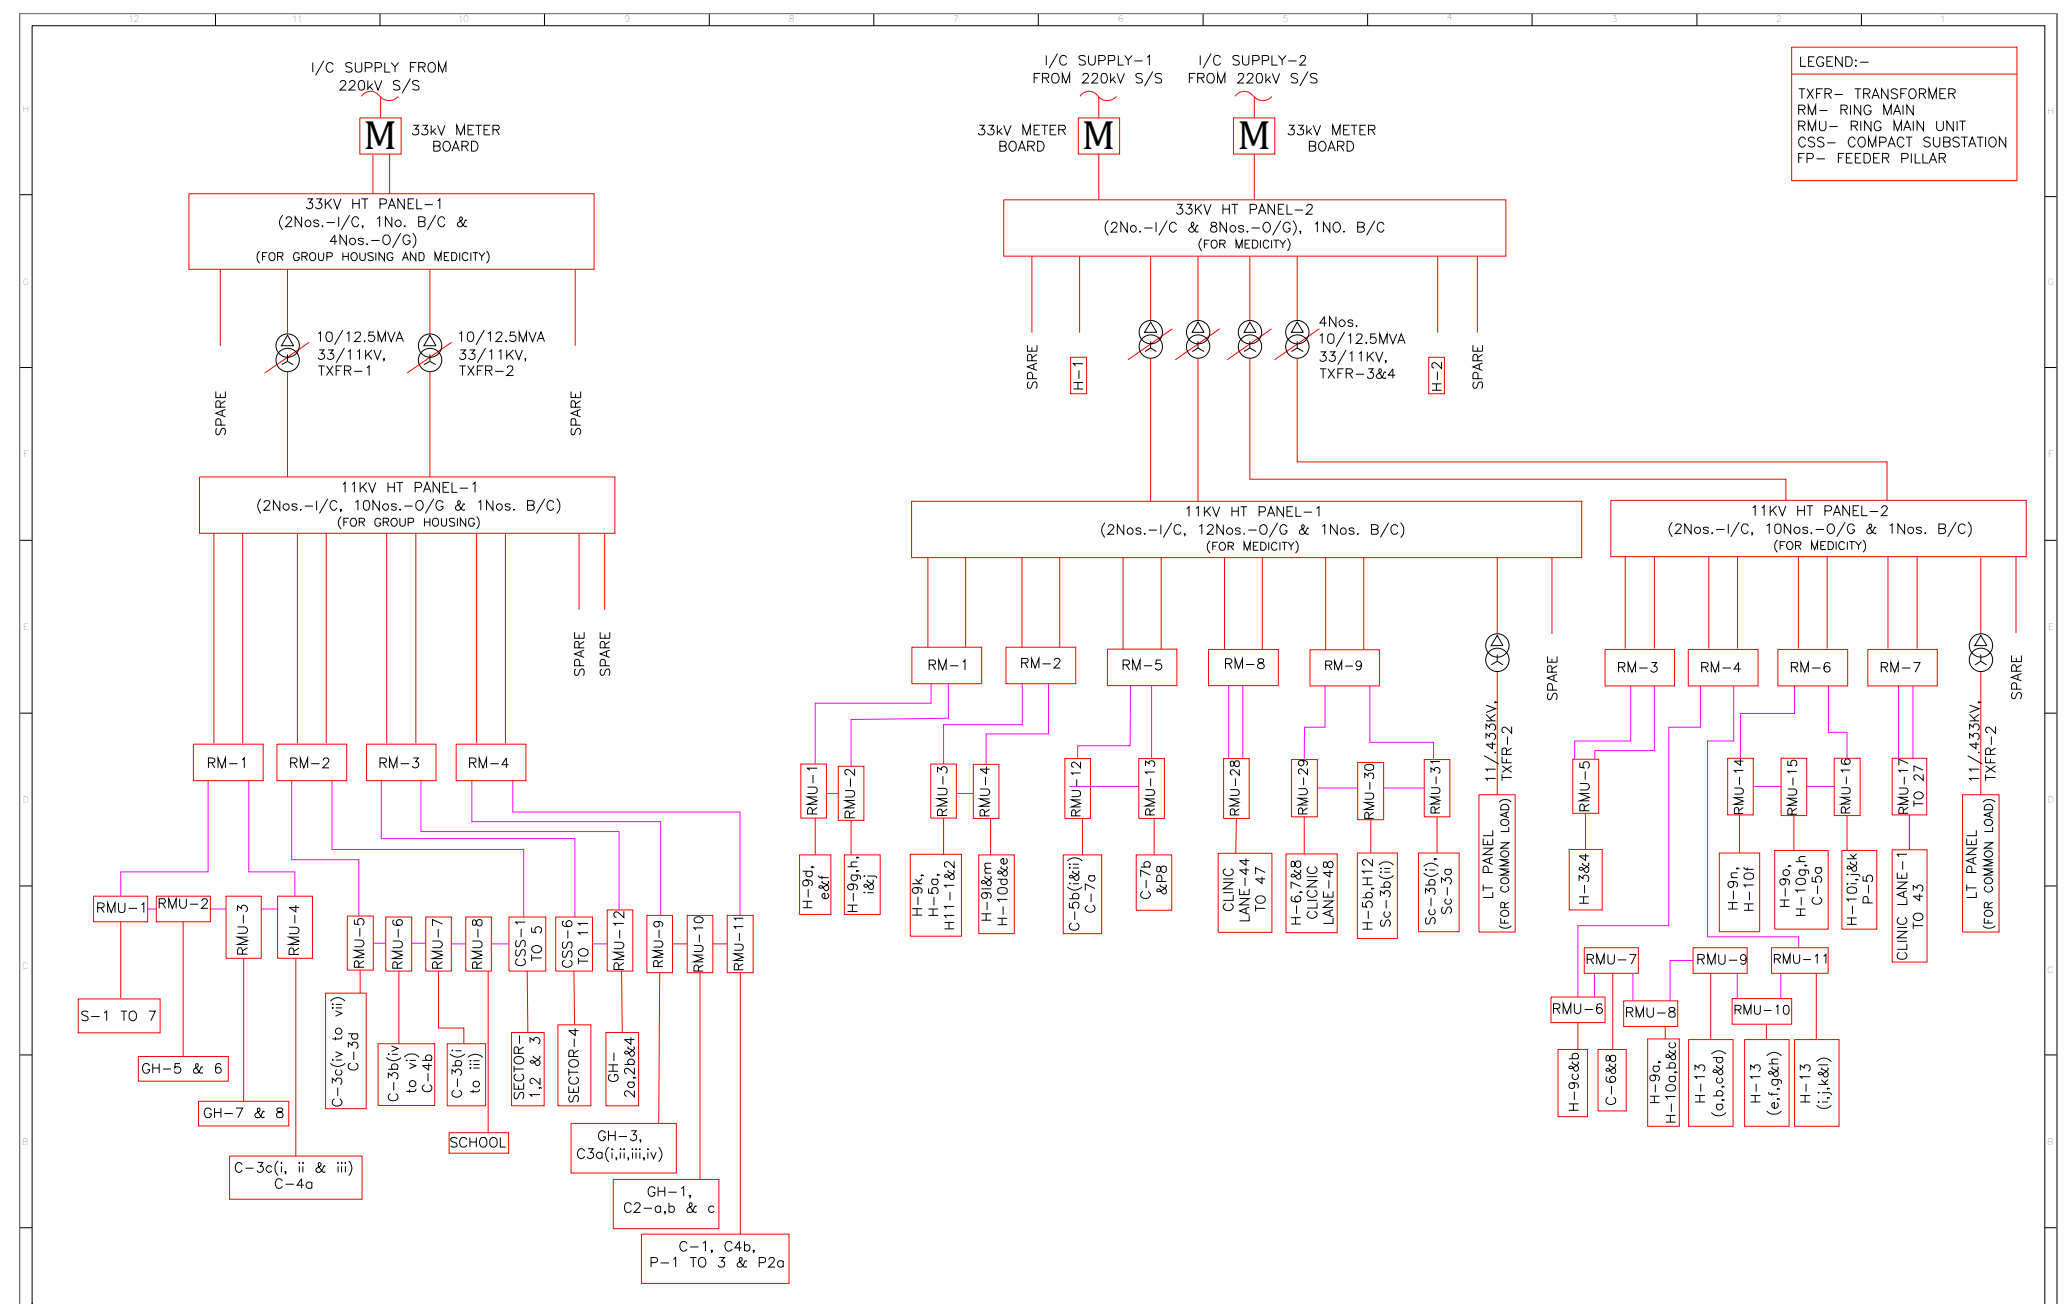

ELECTRICAL SCHEMATIC DIAGRAM

DETAIL FOR RMU's

TYPE OF RMU's	FOR RESIDENTIAL	FOR MEDICITY
3-WAY RMU	01 NO.	00
4-WAY RMU	02 NOS.	07 NOS.
5-WAY RMU	03 NOS.	06 NOS.
6-WAY RMU	04 NOS.	14 NOS.
7-WAY RMU	02 NOS.	04 NOS.

LEGEND	DESCRIPTION	QTY.
	RMU FOR RESIDENTIAL AREA	12 NOS.
	RMU FOR MEDICITY AREA	31 NOS.