



9.00 MT. WIDE SETBACK

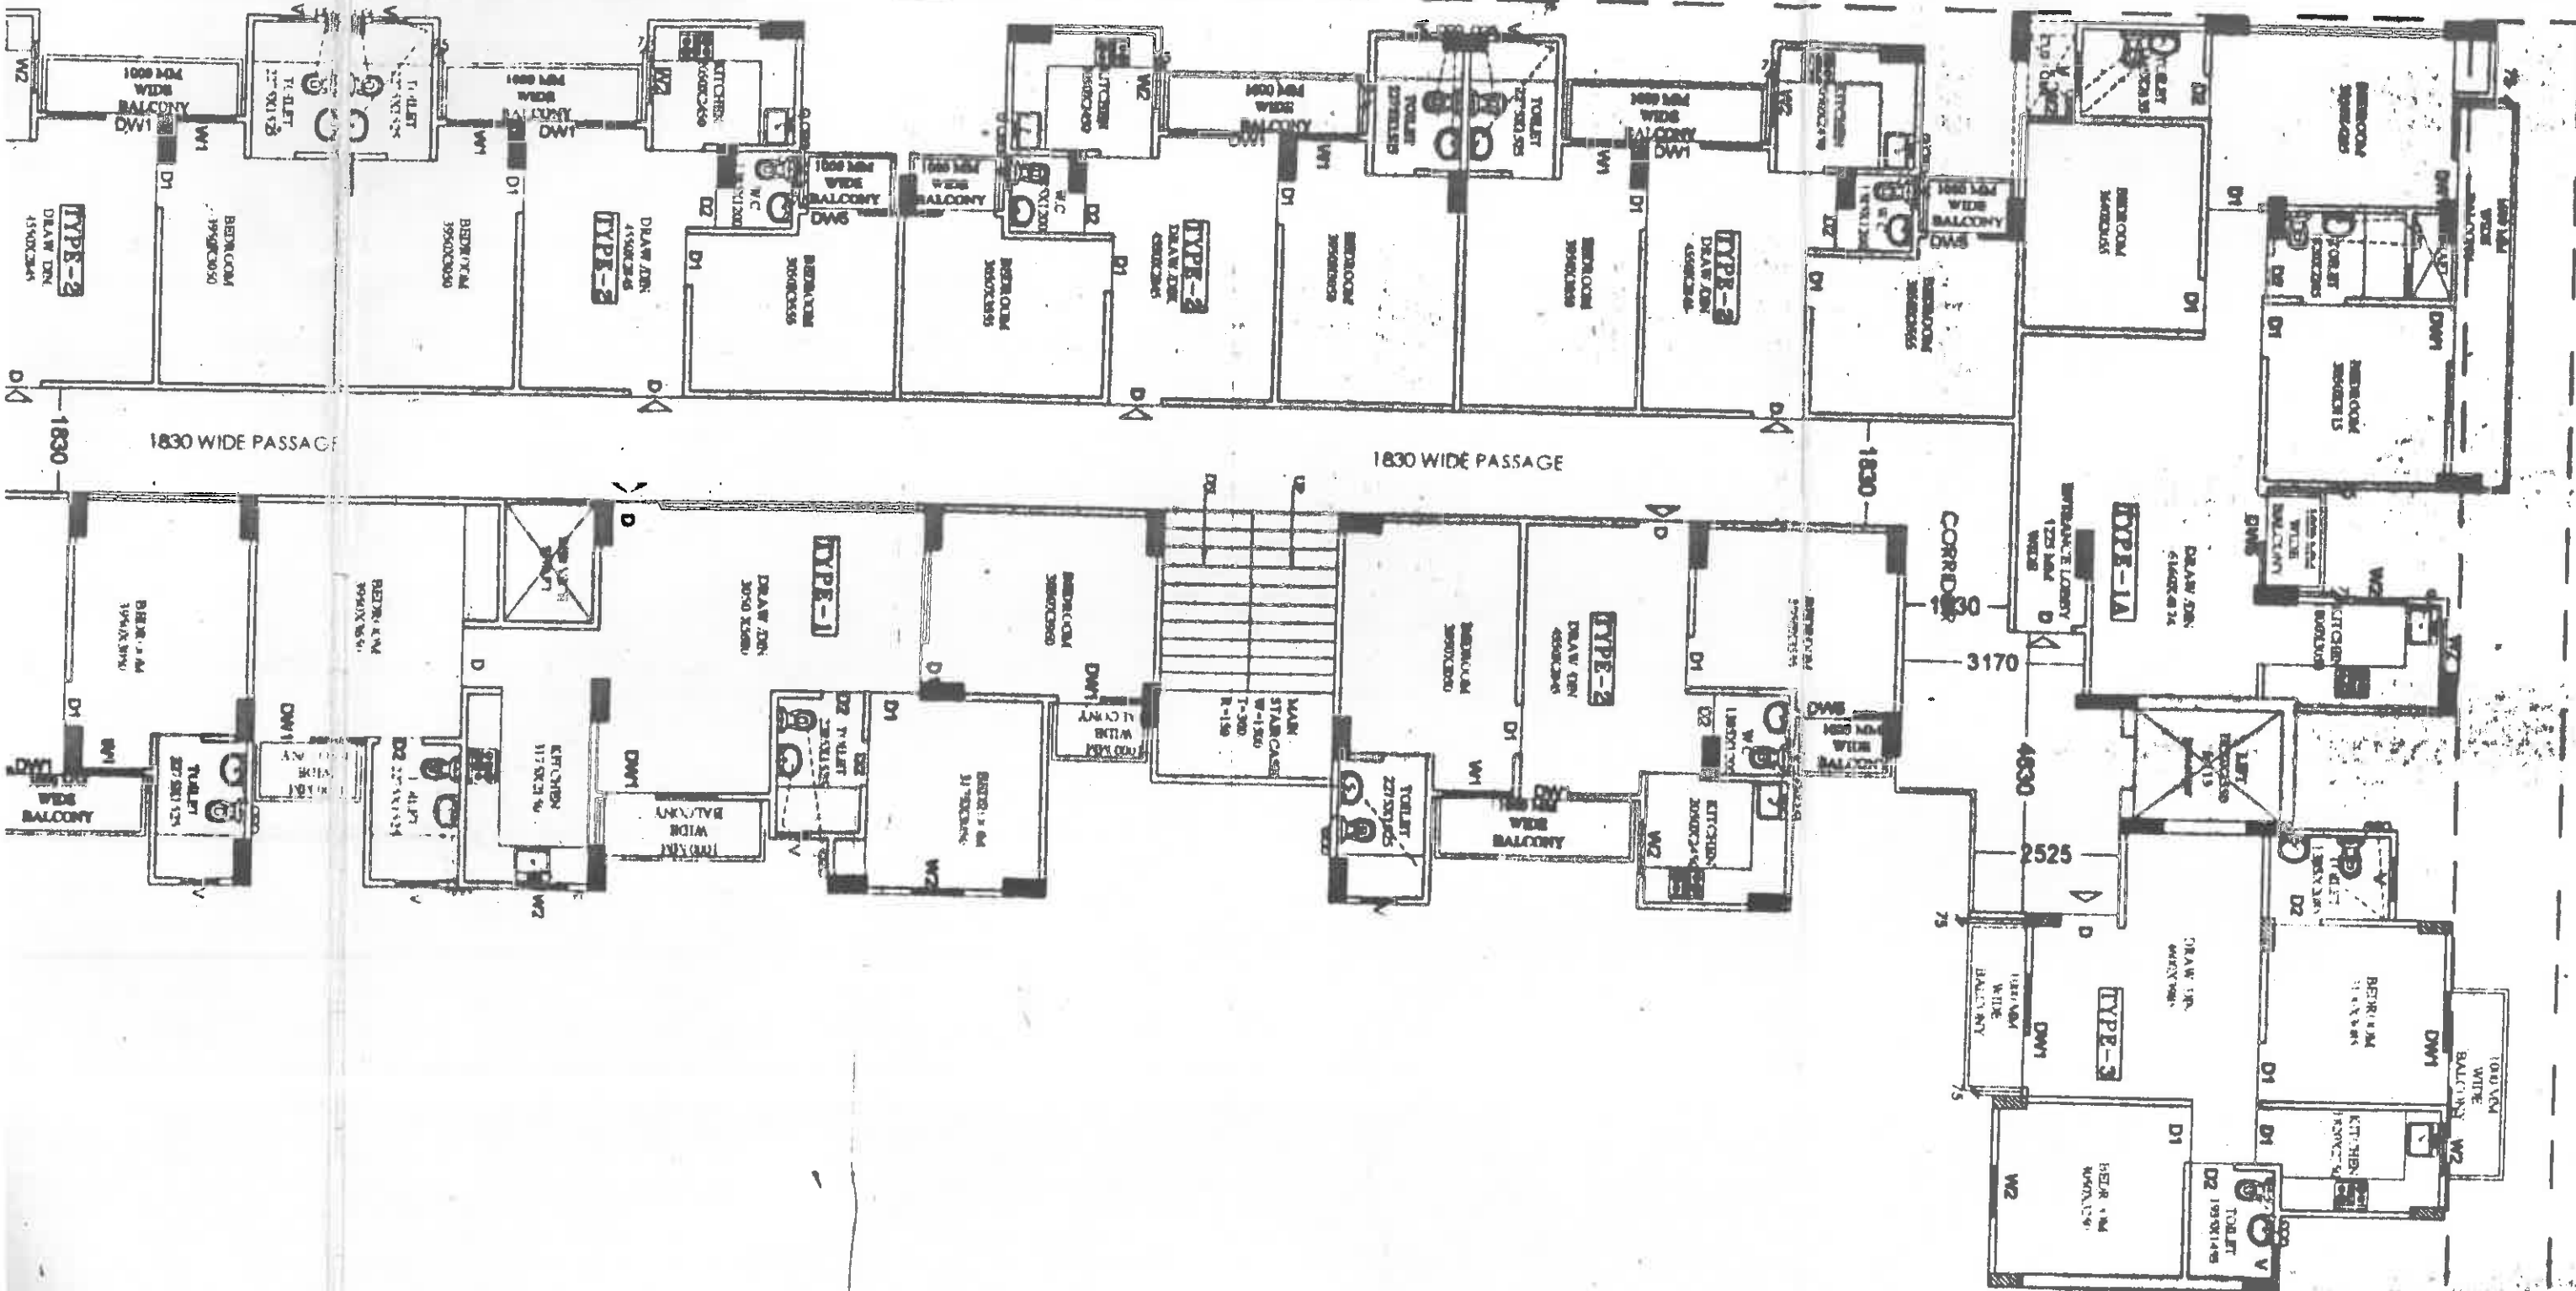

6.00 MT. WIDE SETBACK

8.00 MT. WIDE SETBACK

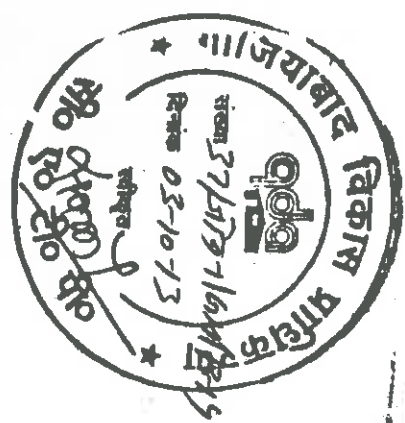

नगर नियोजन
जयपुराद विकास प्राधिकरण


समस्त प्रकार के भवन
विभिन्न स्तर पर त
आर0सी0सी0 टाइ
है। जो 20पी0सी0 र
के नीचे होते जाय।

आवेदक 1 मू-स्वामी/
लागत की 1 प्रतिफल
सुलत प्रदश मंड के
कस्याण मंड के
होगी अथवा स
कोष में धनराशि

मानचित्र स्वीकृत पर
अग्रिम मानचित्र निर्गत

8.00 MT. WIDE SETBACK

6.00 MT. WIDE SETBACK

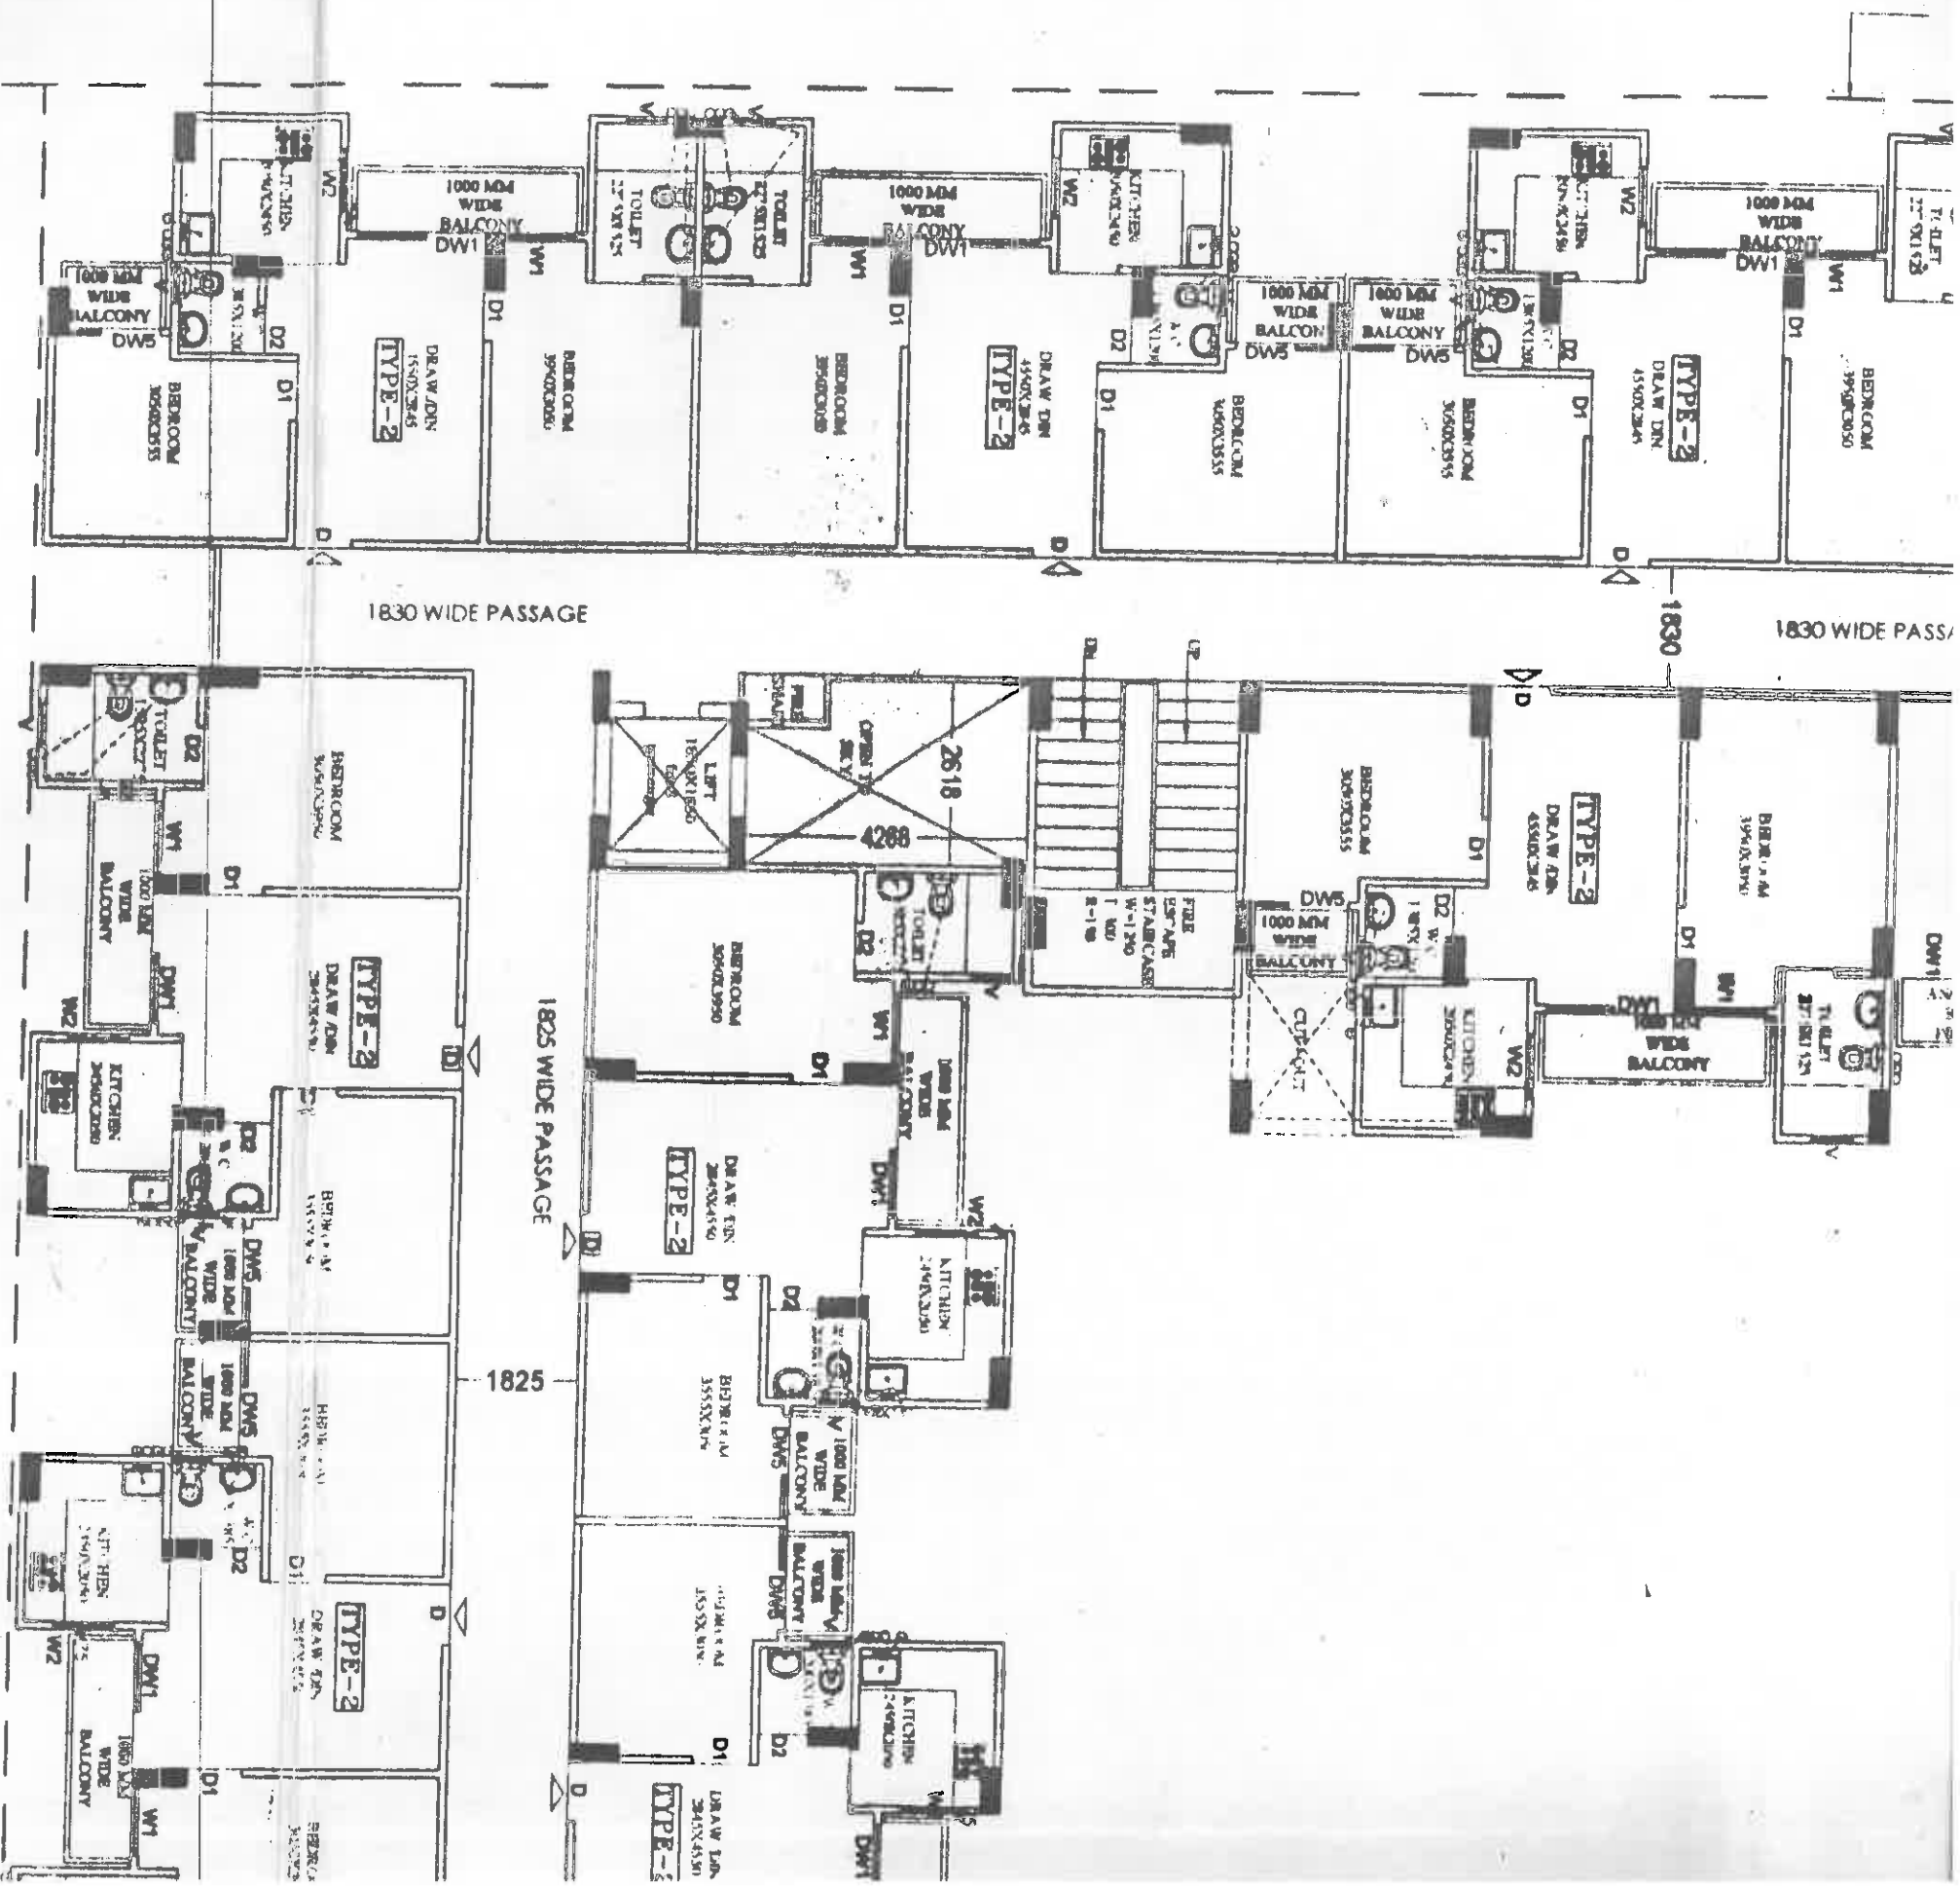

1st to 5th FLOOR PLAN

6.00 MT. WIDE SETBACK

(A - SIDE ELE

AREA STATEMENT (BLOCK-A)


S.No.	FLOORS	AREAsq.mt.)	UNITS
1	STILT FLOOR (non f.a.r.) = 1207.952 convenient area (in f.a.r.) = 195.388 total = 1403.34	1207.952 (non f.a.r.)	-
2	FIRST FLOOR	1350.73	19
3	SECOND FLOOR	1337.89	19
4	THIRD FLOOR	1337.89	19
5	FOURTH FLOOR	1337.89	19
6	FIFTH FLOOR	1337.89	19
7	SIXTH FLOOR	1167.35	17
8	SEVENTH FLOOR	1087.15	15

PROJECT

REV. SUBMISSION DRAWING
PROJECT "V.V.I.P. ADDRESS"
AT KHASRA NO. 1119, 1125 AT
NOOR NAGAR GHAZIABAD (U.

DRAWING TITLE

(BLOCK - A)

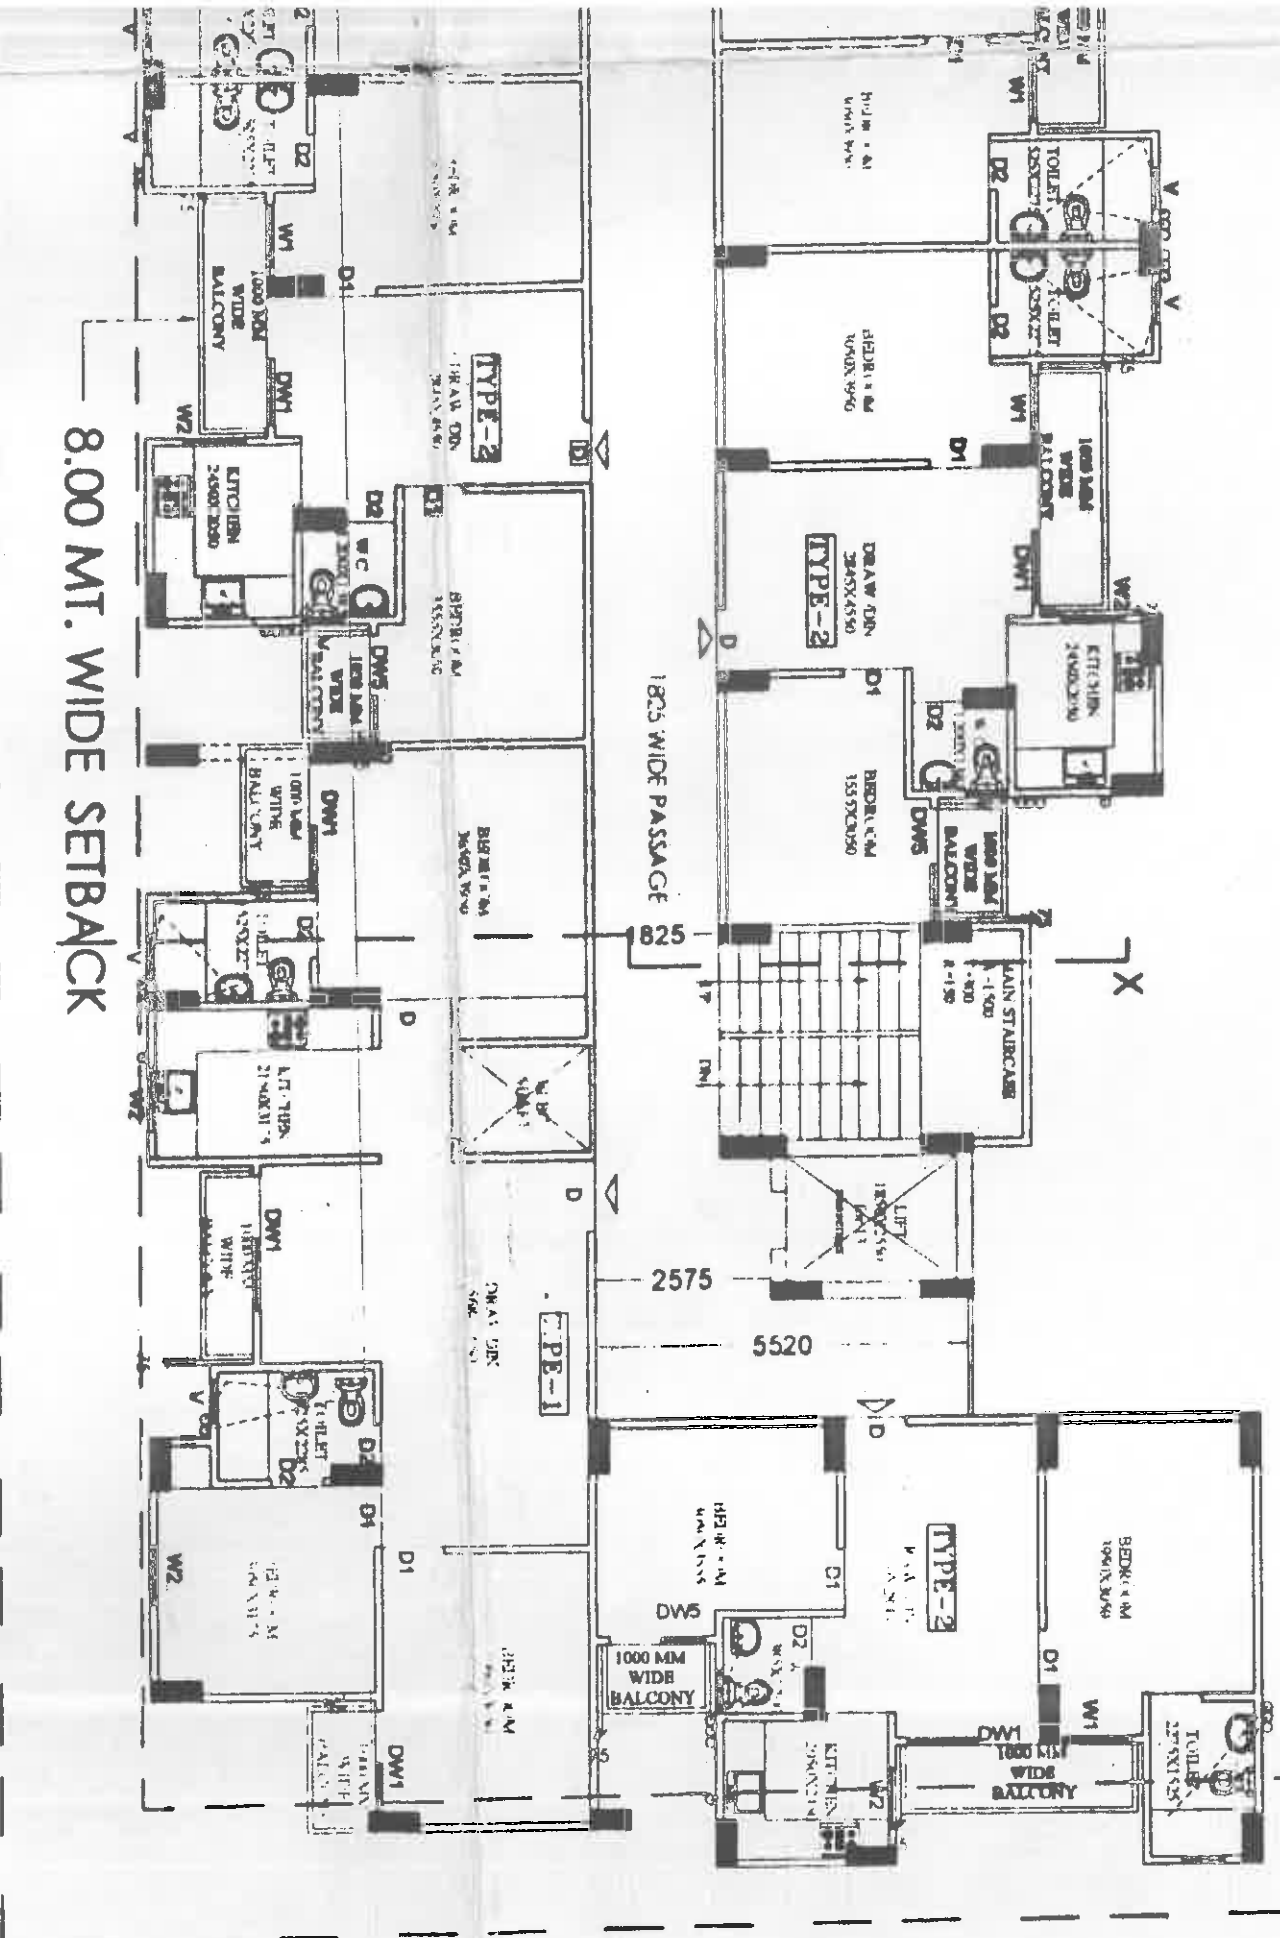

8.00 MT. WIDE SETBACK

X

X


825

2575

5520

ER. SADANAND OJHA
ME (OMM)

Structural Consultants

Swati Structure Solution Pvt. Ltd
H.C. 503, Siddhanta Corporate Tower,
Plot No. 3 Community Centre
Sector-8, Rohini, Delhi-110065



ARCHITECTS PRIVATE LIMITED

architects, engineers, landscape & interior designers
ANUJ AGARWAL ARCHITECTS P. LTD.
Office/Res.: A-244, Kaushambi Ghaziabad.
Ph: +91 120 6454184 (Near Arora Group Road)
e-mail: arch_anujagarwal@yahoo.co.in
: arch.anujagarwal@gmail.com

OWNER
**M/S. VIBHOR VAIBHAV INFRAHOME
PRIVATE LIMITED
&
MILAN INFRASTRUCTURE & DEVELOPERS PVT. LTD.**

OR GROUP HOUSING
ES & MILAN EARTH"
VILLAGE
P.)

For Vibhor Vaibhav Infrahome Pvt. Ltd.

Architect

Anuj Agarwal

CA/0019500

A-244, Kaushambi Ghaziabad

Authorised Signatory