


Sr.No.	Tree	Symbol
1	Ashoka	
2	Silver Oak	
3	Neem	
4	Kachnar	

LOCATION MAP


FILE NO. : ADA/LD/

KEY PLAN

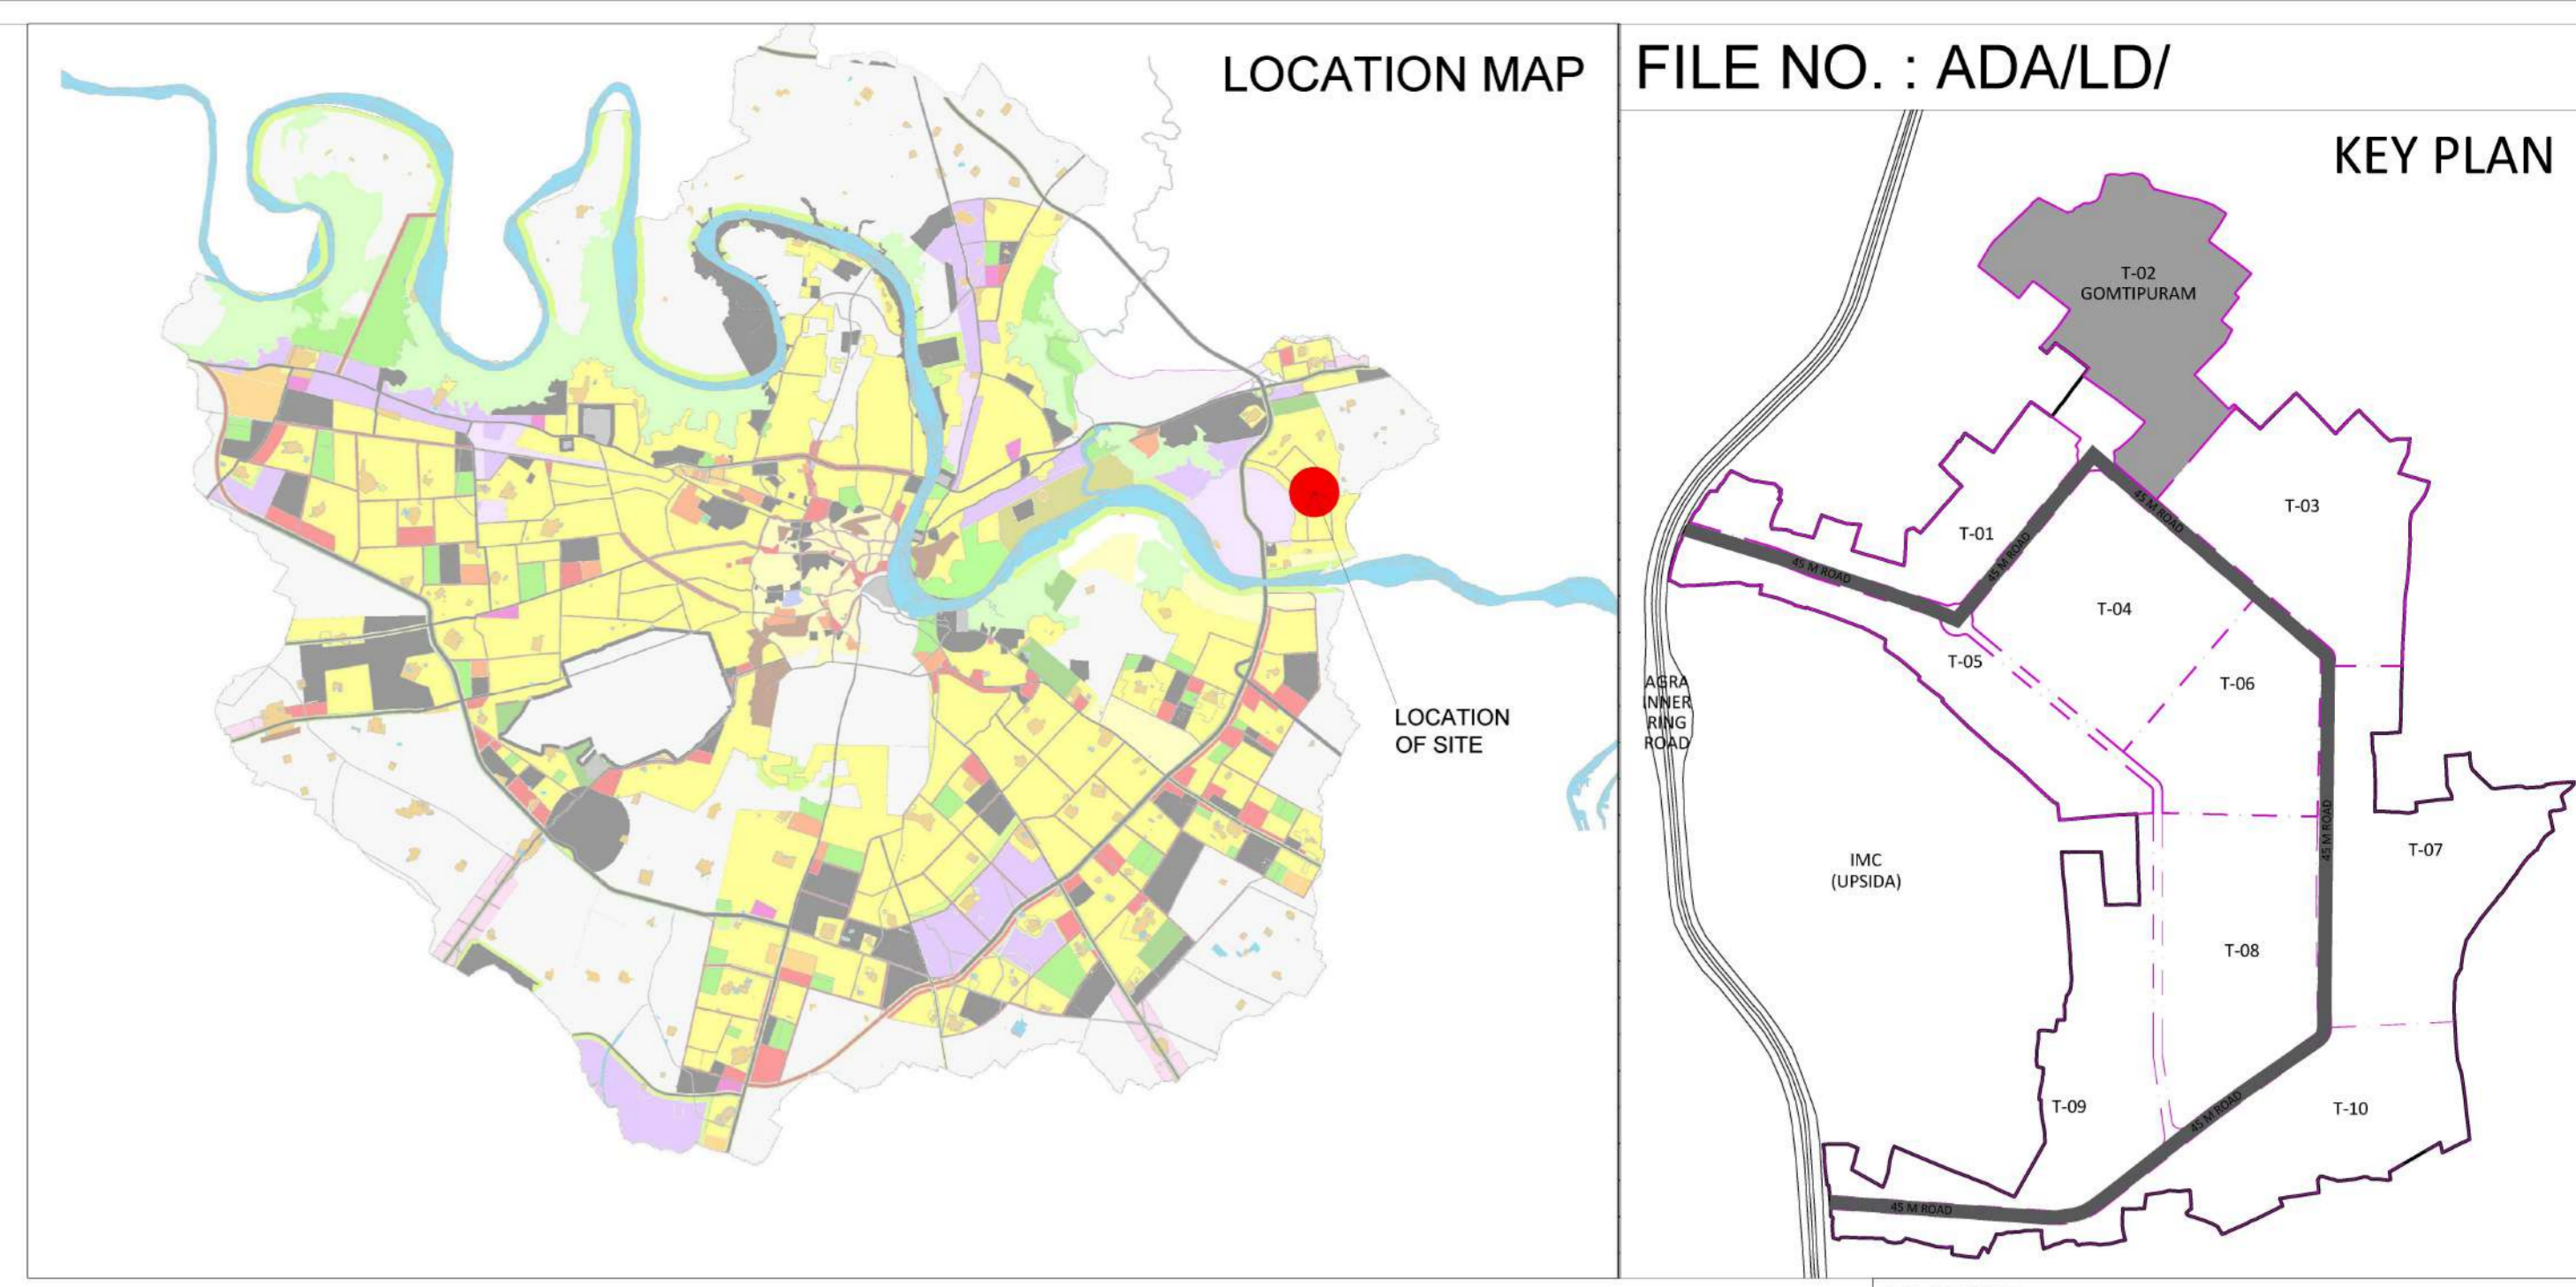

LANDSCAPING DETAIL						
S.NO.	PARK AND OPEN SPACES	AREA	EVERGREEN TREES			ORNAMENTAL TREES
			NEEM TREE	ASHOKA TREE	SILVER OAK TREE	KACHNAR TREE
1	Neighbourhood Sports Center	8563.45	2	71	10	8
2	Park and Open Spaces-1	1422.56	1	22	3	3
3	Park and Open Spaces-2	4065.96	1	62	9	4
4	Park and Open Spaces-3	4848.19	2	64	0	0
5	Park and Open Spaces-4	490.87	0	0	0	0
6	Park and Open Spaces-5	5540.69	2	51	6	6
7	Park and Open Spaces-6	13110.4	3	93	11	7
8	Park and Open Spaces-7	706.85	0	0	0	0
9	Park and Open Spaces-8	4225.03	2	66	7	3
10	Park and Open Spaces-9	706.85	0	0	0	0
11	Park and Open Spaces-10	5229.42	2	56	7	3
12	Park and Open Spaces-11	8500.48	2	74	9	5
13	Park and Open Spaces-12	7221.51	2	89	15	5
14	Park and Open Spaces-13	2722.7	1	45	6	3
15	Park and Open Spaces-14	7896.49	3	109	20	8
16	Park and Open Spaces-15	288	0	0	0	0
17	Park and Open Spaces-16	4608.33	2	64	10	5
18	Park and Open Spaces-17	1833.54	1	30	5	2
19	Park and Open Spaces-18	486.53	0	0	0	0
20	Park and Open Spaces-19	899.41	0	0	0	0
21	Park and Open Spaces-20	11933.72	4	82	13	6
22	Park and Open Spaces-21	9658.38	3	99	13	8

LEGEND :-		ROADS LEGEND	
	Township Boundary (Indicative)		45 M ROW
	Public Semi-Public		30 M ROW
	Parks & Open Spaces		18 M ROW
	Recreational		12 M ROW
	Public Utilities		09 M ROW
	Traffic & Transportation		
	Group Housing		

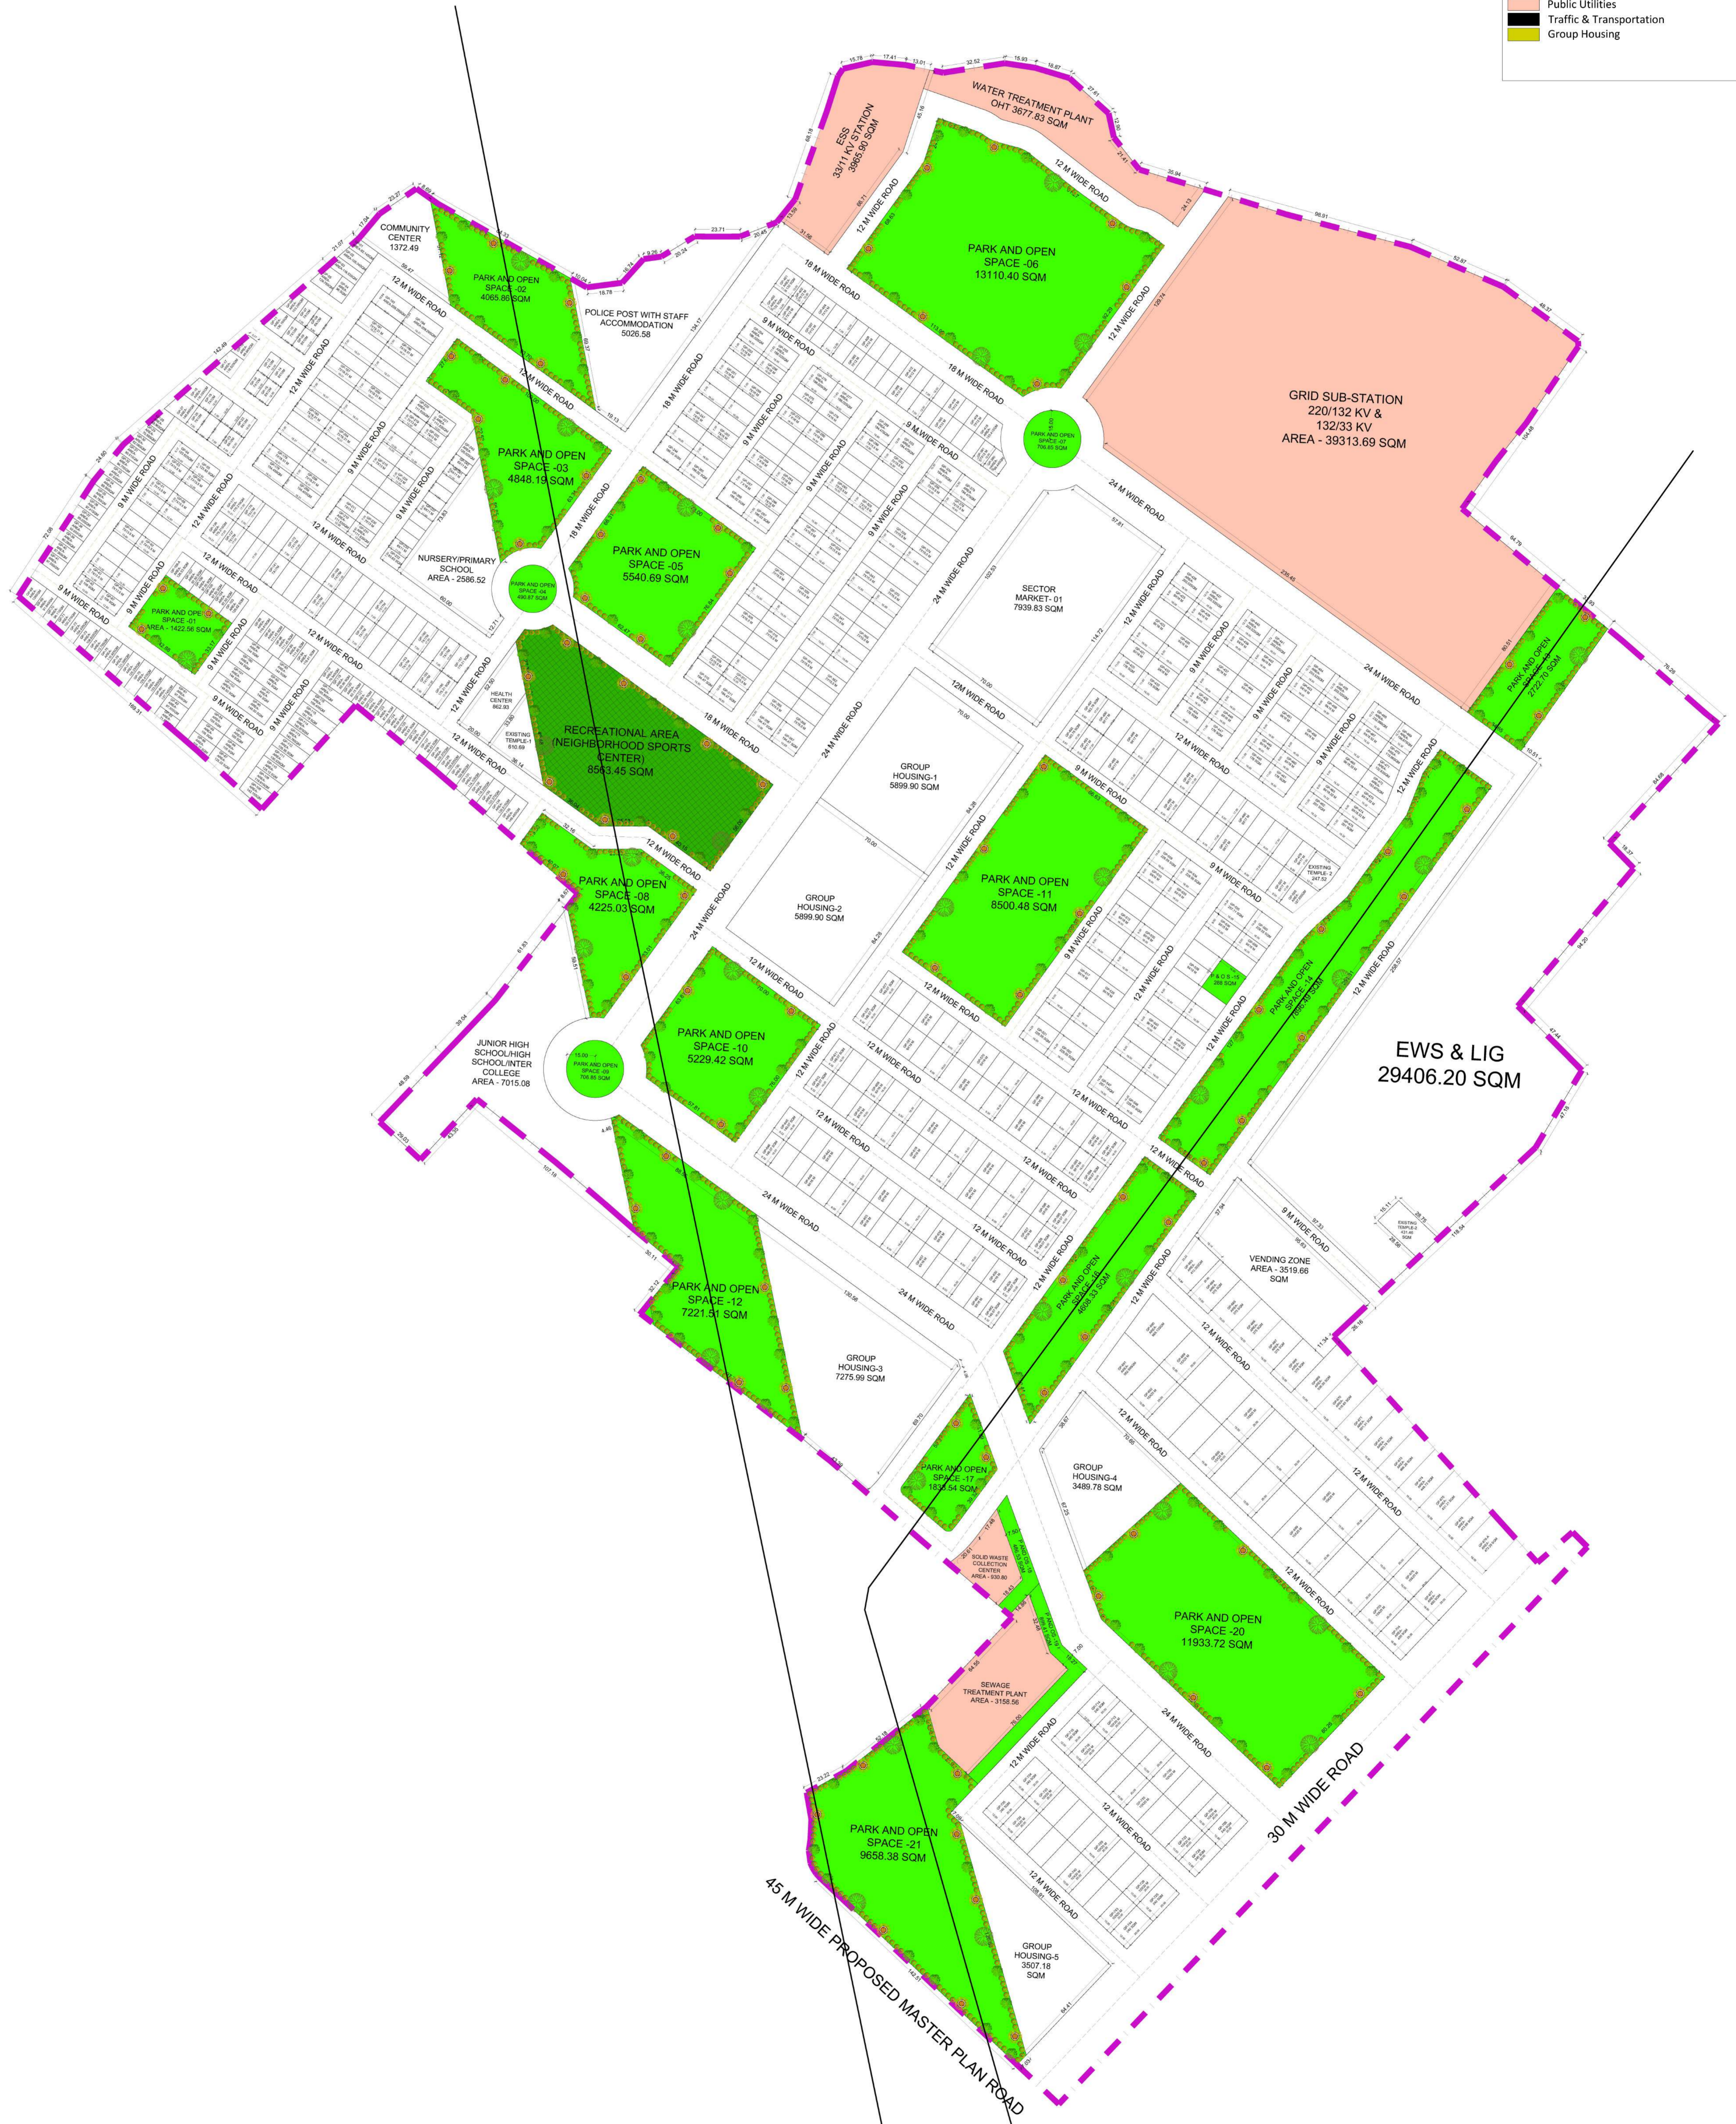

- NOTE -
- MINIMUM 7.5 METER FRONT SETBACK WILL BE MANDATORY FOR ALL PLOTS ABUTTING ON 45 METER WIDE ROAD.
  - FOR REMAINING PLOTS, SETBACK SHOULD BE AS PER PREVAILING BUILDING BYELAWS

<p>Agra Development Authority ADA Ratan Muni Road, Jaipur House Colony Agra, Uttar Pradesh - 282010</p>	<p>PROJECT TITLE: PROPOSED LAYOUT PLAN OF GOMTIPURAM TOWNSHIP ON KHASRA NO. (23-36, 41-58, 48(II), 75-99, 102-106, 108-109, 281-282, 287-295, 304-305) OF VILLAGE RAHANKALAN, AGRA, UTTAR PRADESH</p>	<p>SHEET NO. : 8/8</p>	<p>SCALE</p>	<p>NORTH</p>	<p>SAHIL KATYAL Sahil Katyal (Architect &amp; Urban Planner)</p>	<p>AKSHAY GAUR Akshay Gaur (Architect &amp; Urban Planner)</p>	<p>01 DRAFTSMAN</p>	<p>02 J.E.</p>	<p>03 A.E.</p>
	<p>DRAWING TITLE: PROPOSED LANDSCAPE LAYOUT</p>								

DDF Consultants Private Limited  
501, B-9, I.T.L Twin Towers, Netaji Subhash Place, Pitampura, New Delhi-110034  
Phone: 011-47400500 (100 lines) Fax: 011-47400555

AUTHORIZED SIGNATORY  
Snehal Milind Jagdale Surve  
Snehal Milind Jagdale Surve  
(Team Leader)