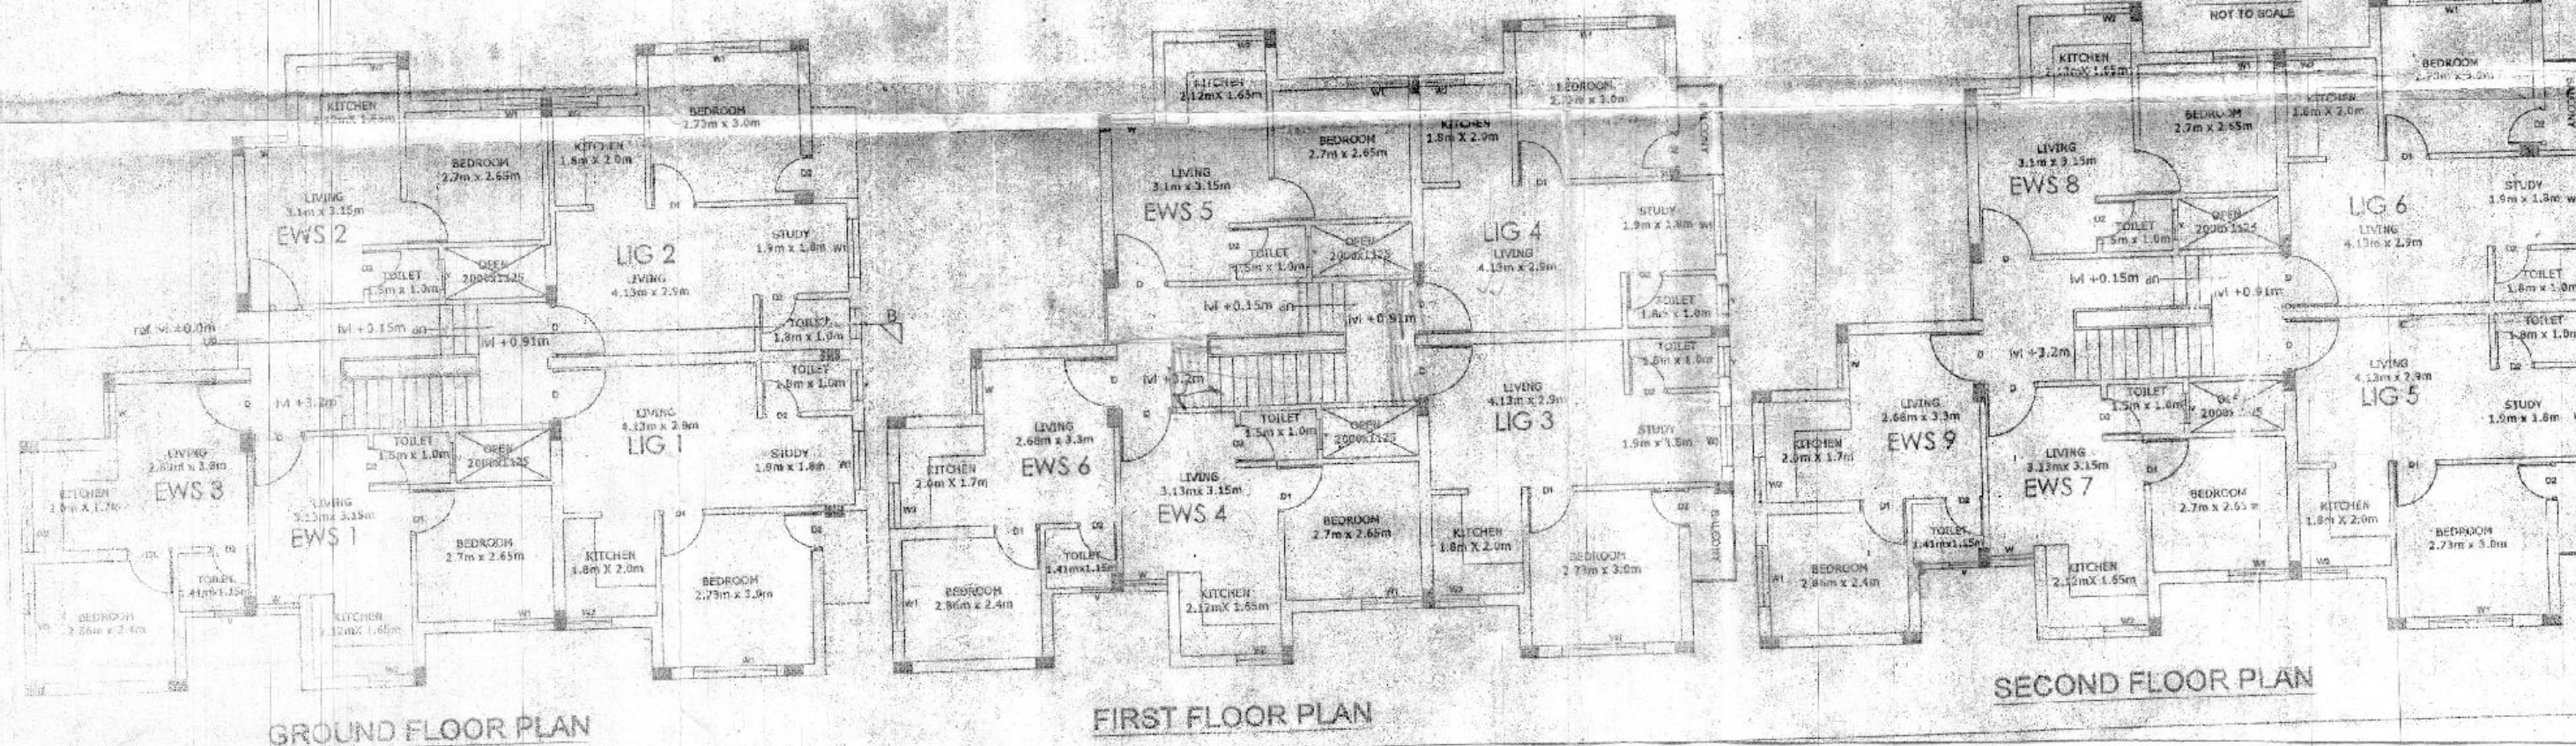
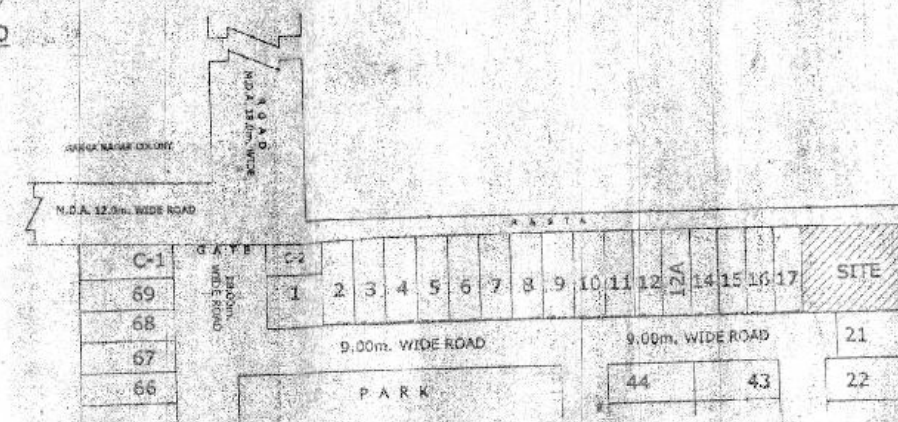
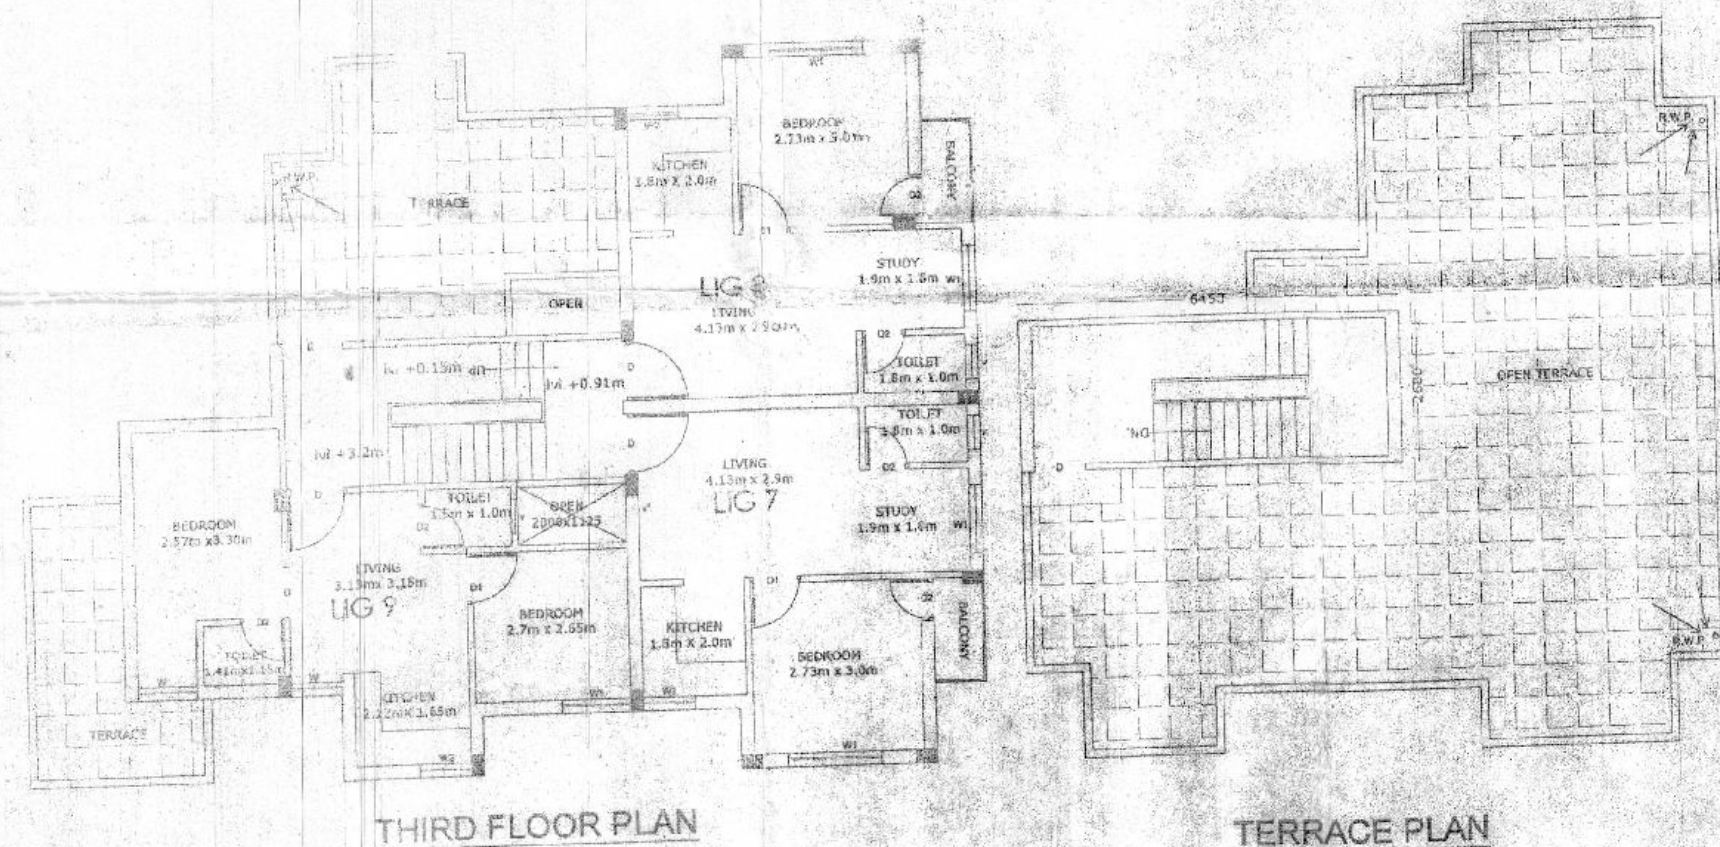
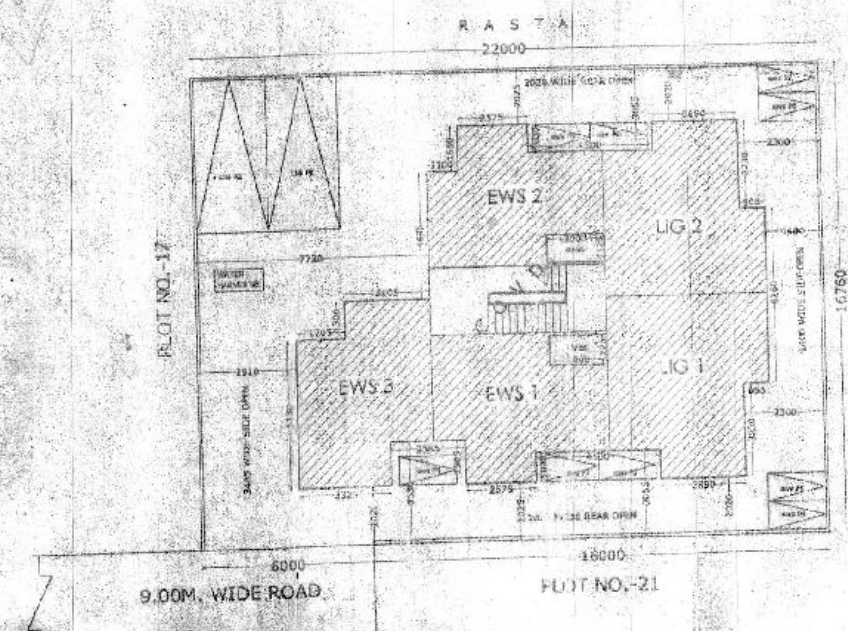


मानचित्र की स्वीकृति के किसी
के ध्वनित पर कोई प्रतिकूल
प्रभाव नहीं होगा।

खानपित्र सं. 21/11

साँच किया


भयान निराशा पूर्ण होने तथा उपरि
मे लाने से पूरा प्रायश्चित्त में आवेदन
कर गणितराश्रम में प्राप्त किया
जाना आवश्यक है।

शासनादेश के क्रम में स्थल
पर नियमानुसार
वृक्ष लगाने होंगे।

 किया जा सकता है

COVD. AREA ON (UNIT-1) LIG-1	= 35.40 SQMT.
COVD. AREA ON (UNIT-1) LIG-2	= 35.40 SQMT.
COVD. AREA ON (UNIT-1) EWS-1	= 25.89 SQMT.
COVD. AREA ON (UNIT-1) EWS-2	= 25.89 SQMT.
COVD. AREA ON (UNIT-1) EWS-3	= 25.89 SQMT.
COMM. STAIRS	= 16.77 SQMT.
TOTAL COVD. AREA G.F.	= 165.24 SQMT.
TOTAL UNITS (LIG) 9@ ECS	
TOTAL UNITS (EWS) 9@ ECS	

AREA CHART	SQ.M.	P.A.R.
TOTAL PLOT AREA	368.72	
COVD. AREA ON G.F.	165.24	44.81%
OPEN AREA (G.F.)	203.48	
COVD. AREA ON F.F.	165.24	
COVD. AREA ON S.F.	165.24	
COVD. AREA ON T.F.	94.44	
MUMTY AREA	16.77	
TOTAL COVD. AREA	512.49	139

permissible ground coverage	45%
proposed ground coverage	44.81%
permissible f.a.r	1.75
proposed f.a.	1.34

DETAIL OF JOINERY			
S.NO.	SYMBOL	USED FOR	SIZE
1	D1	DOOR	1.00x2.130M.
2	D2		0.9x2.10M.
3	D3		0.75x2.10M.
4	W	WINDOW	2.25x1.35
5	W1		1.20x1.10
7	D/W1		2.60x2.10
9	V		0.75x0.75 M.

SPECIFICATION	
1.	FOUNDATION CONCRETE 1:4:8 CEMENT CONCRETE SHALL BE USED.
2.	FIRST CLASS BRICK WORK IN FOUNDATION AND SUPER-STRUCTURE SHALL BE USED.
3.	D.P.C. 1:1.5:3 CEMENT CONCRETE SHALL BE USED.
4.	WOOD INDIAN SHALL AND SHEESHAM SHALL BE USED.
5.	R.C.C. SLAB 1:2:4 CEMENT CONCRETE SHALL BE USED.
6.	MARBLE FLOORING SHALL BE USED.
7.	0.10M. DIA RAIN WATER PIPE SHALL BE USED.

PROPOSED RESIDENTIAL BUILDING PLAN ON
PLOT NO.-18 VARDHMAN CANARY PARK SITUATED
AT KASERU BUXER MAWANA ROAD, MEERUT.

[illegible]

M/S AJANTA COLONIZERS LTD.

SH. UTKARSH JAIN
DIRECTOR

ARCHITECT SIGN NORTH

ARCHITECT SIGN.

E. Suresh Chandra Gupta

E. SURESH CHANDRA GUPTA
Approved Engineer, Registration No. 28
Development Authority, Meerut.
489/3, Shastri Nagar

MOON

0

1

5

DATE
SCALE 1:100
DRG. BY - RAVINDAR