


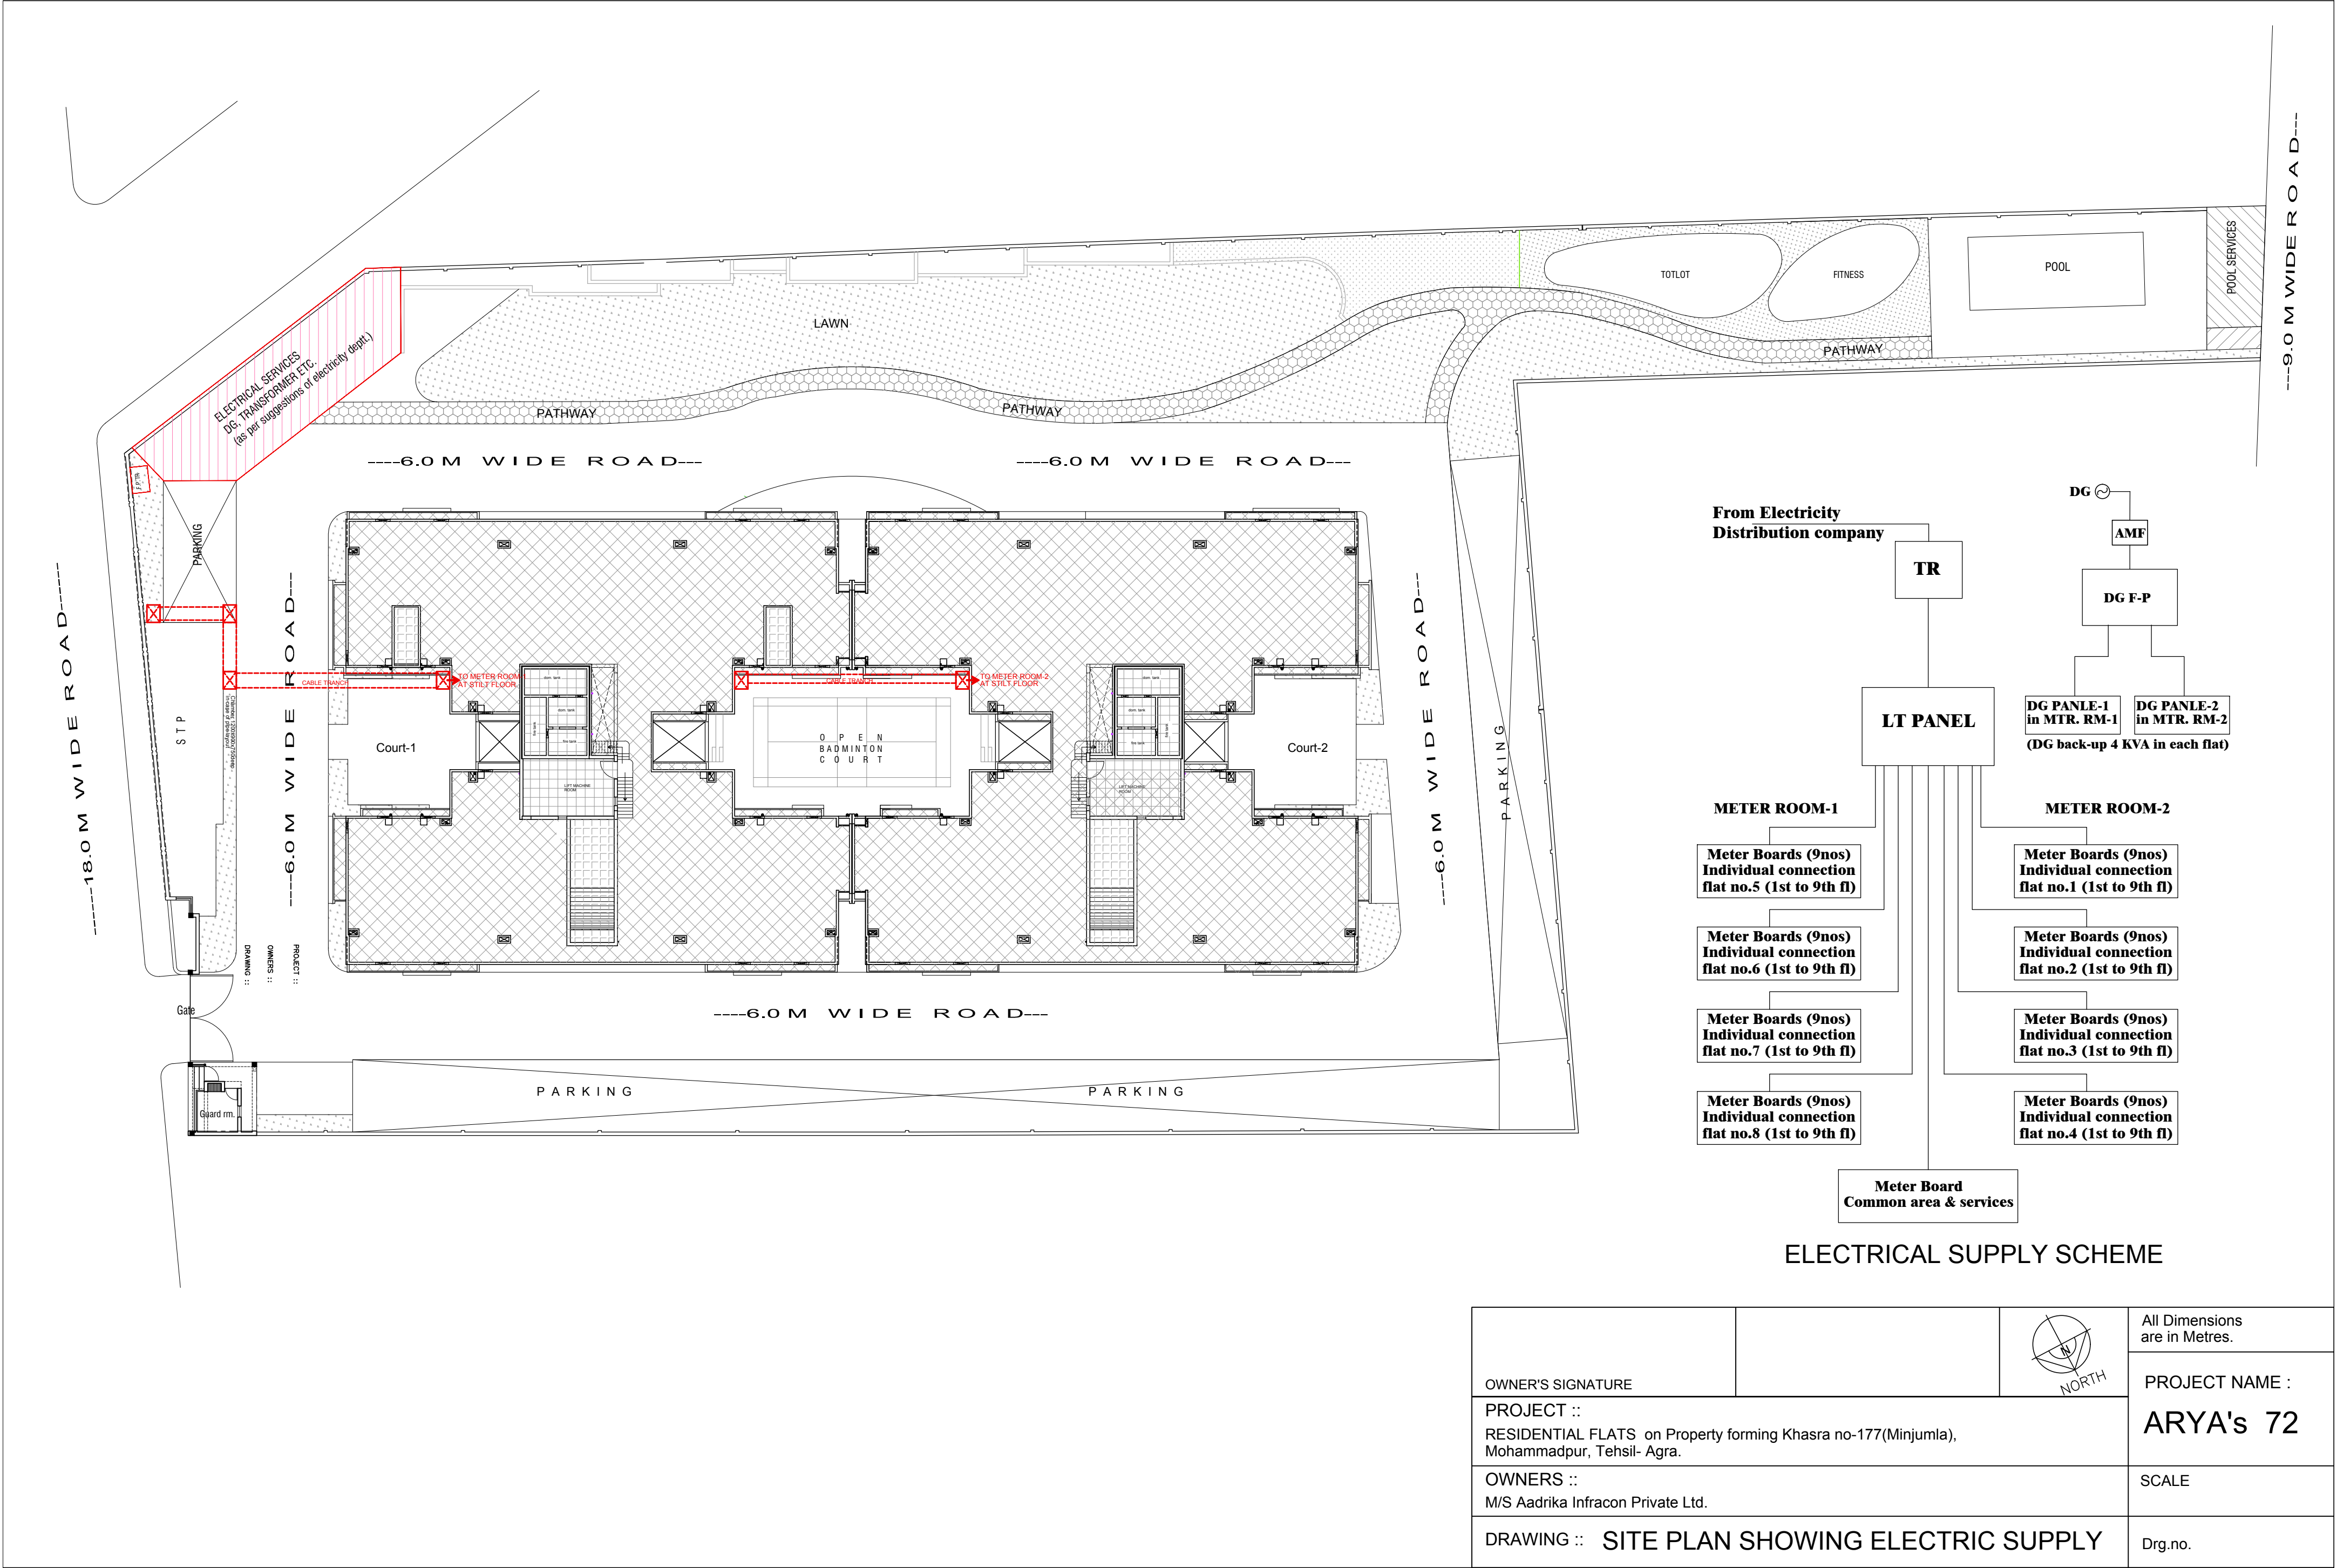

ELECTRICAL SUPPLY SCHEME

			All Dimensions are in Metres.
OWNER'S SIGNATURE			PROJECT NAME : ARYA's 72
PROJECT :: RESIDENTIAL FLATS on Property forming Khasra no-177(Minjumla), Mohammadpur, Tehsil- Agra.			
OWNERS :: M/S Aadrika Infracon Private Ltd.			SCALE
DRAWING :: SITE PLAN SHOWING ELECTRIC SUPPLY			Drg.no.