


TYPICAL FLOOR PLAN

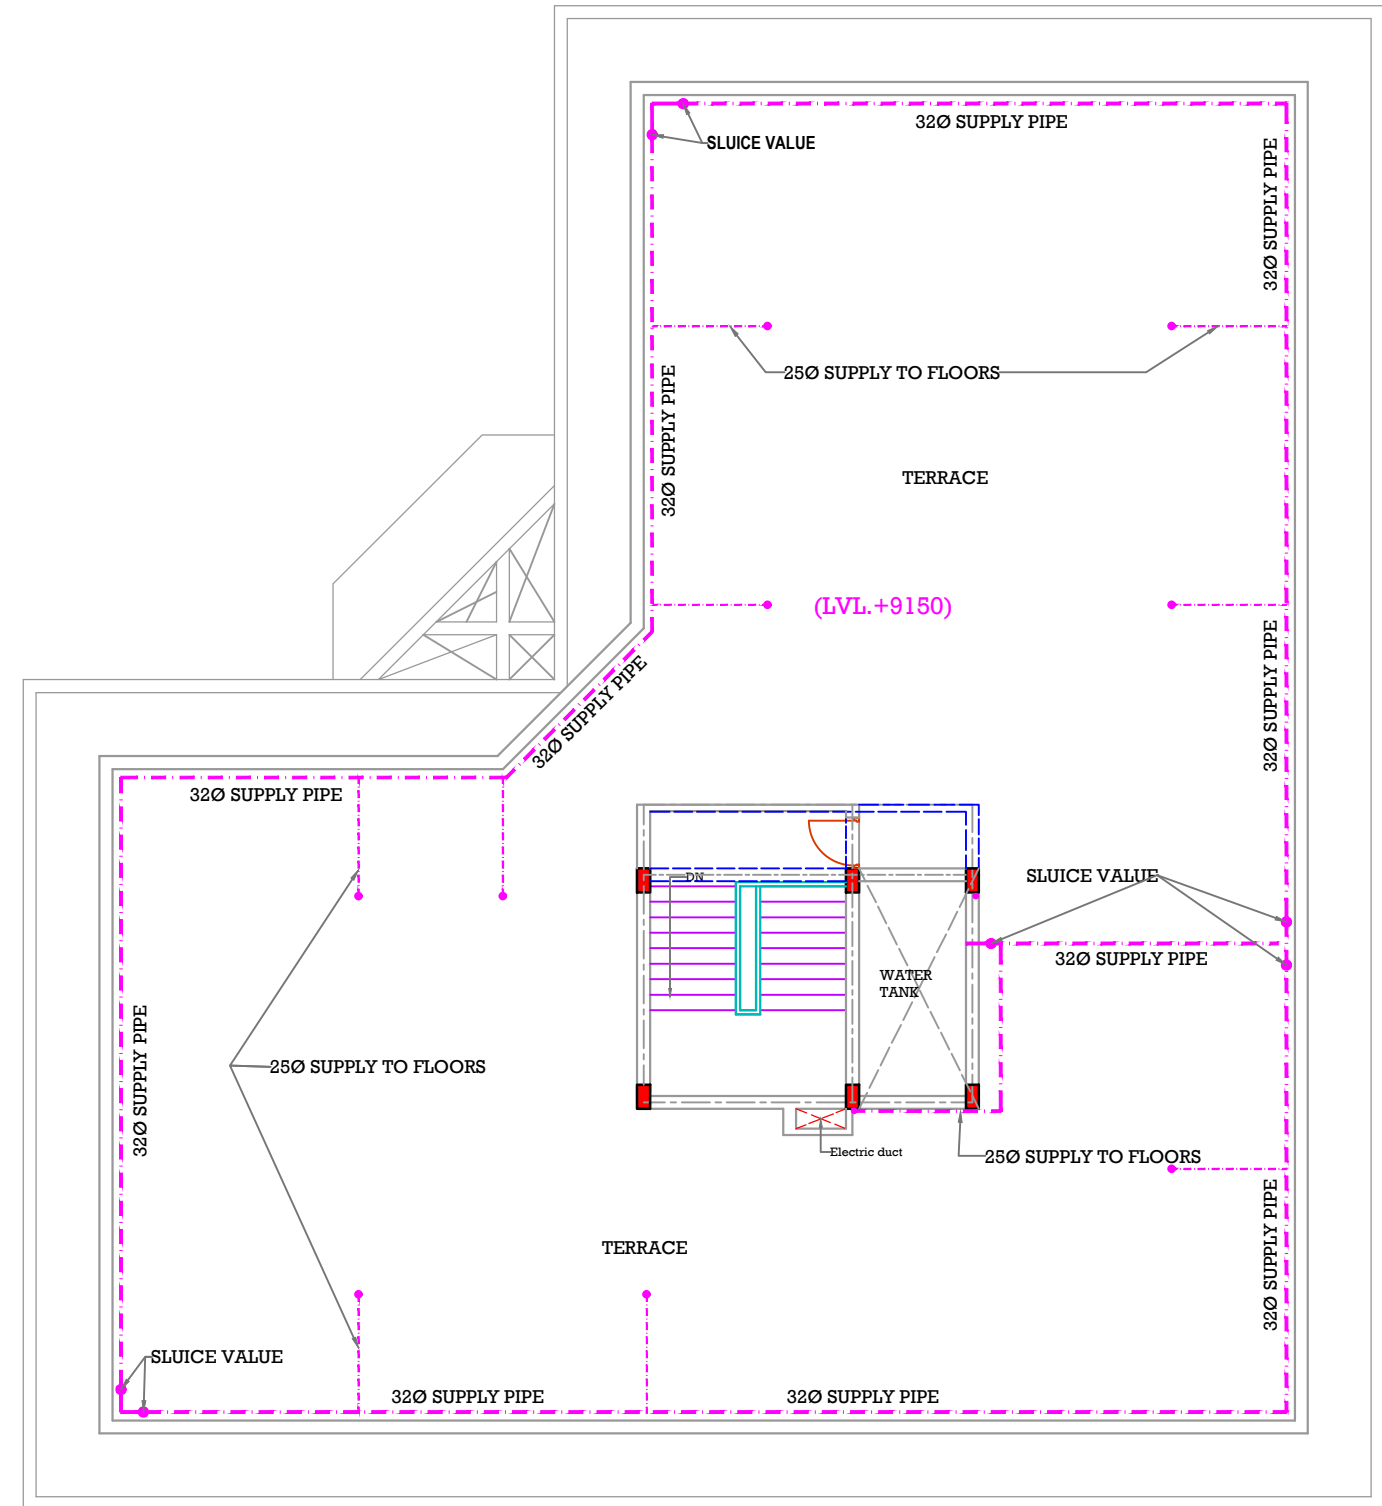

TERRACE PLAN

WATER SUPPLY ARRANGEMENT FOR ARCADE-1

DATED: 22.07.2017