


RESIDENTIAL DEVELOPMENT (FLATTED & CLUSTER TYPE) TOTAL LAND YET TO BE LEASED	Each Plot Area (sq. mtrs)	No. of Plots (No. of Plots)	Total Area (sq. mtrs)

SUBMITTED FOR APPROVAL

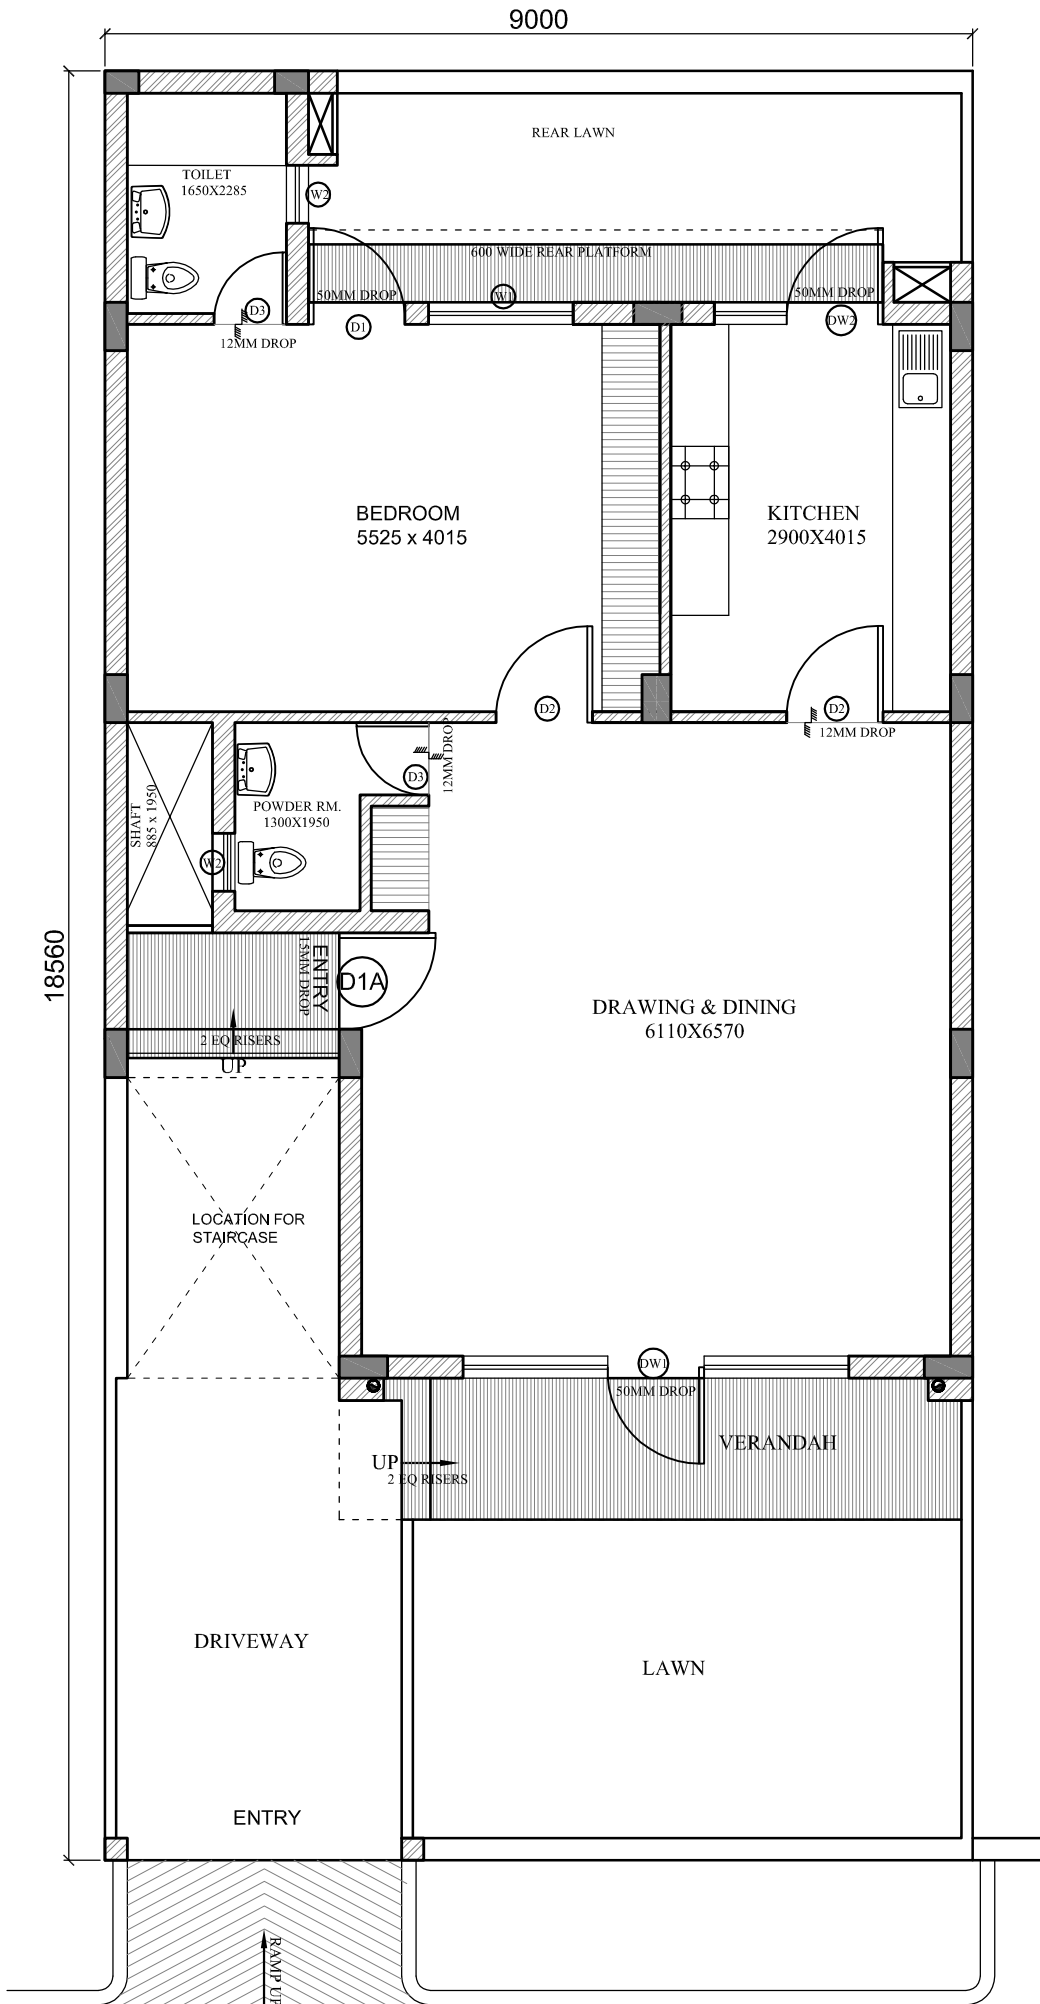

GROUND FLOOR PLAN