


**PROPOSED TOWNSHIP
RECIPROCAL GREEN**
AT KHASRA NO. 837, 838, 839, 840, 841, 842,
845, 847, 850,851Aa & 851Sa, 843 & 844,
VILLAGE- MADIAON , LUCKNOW

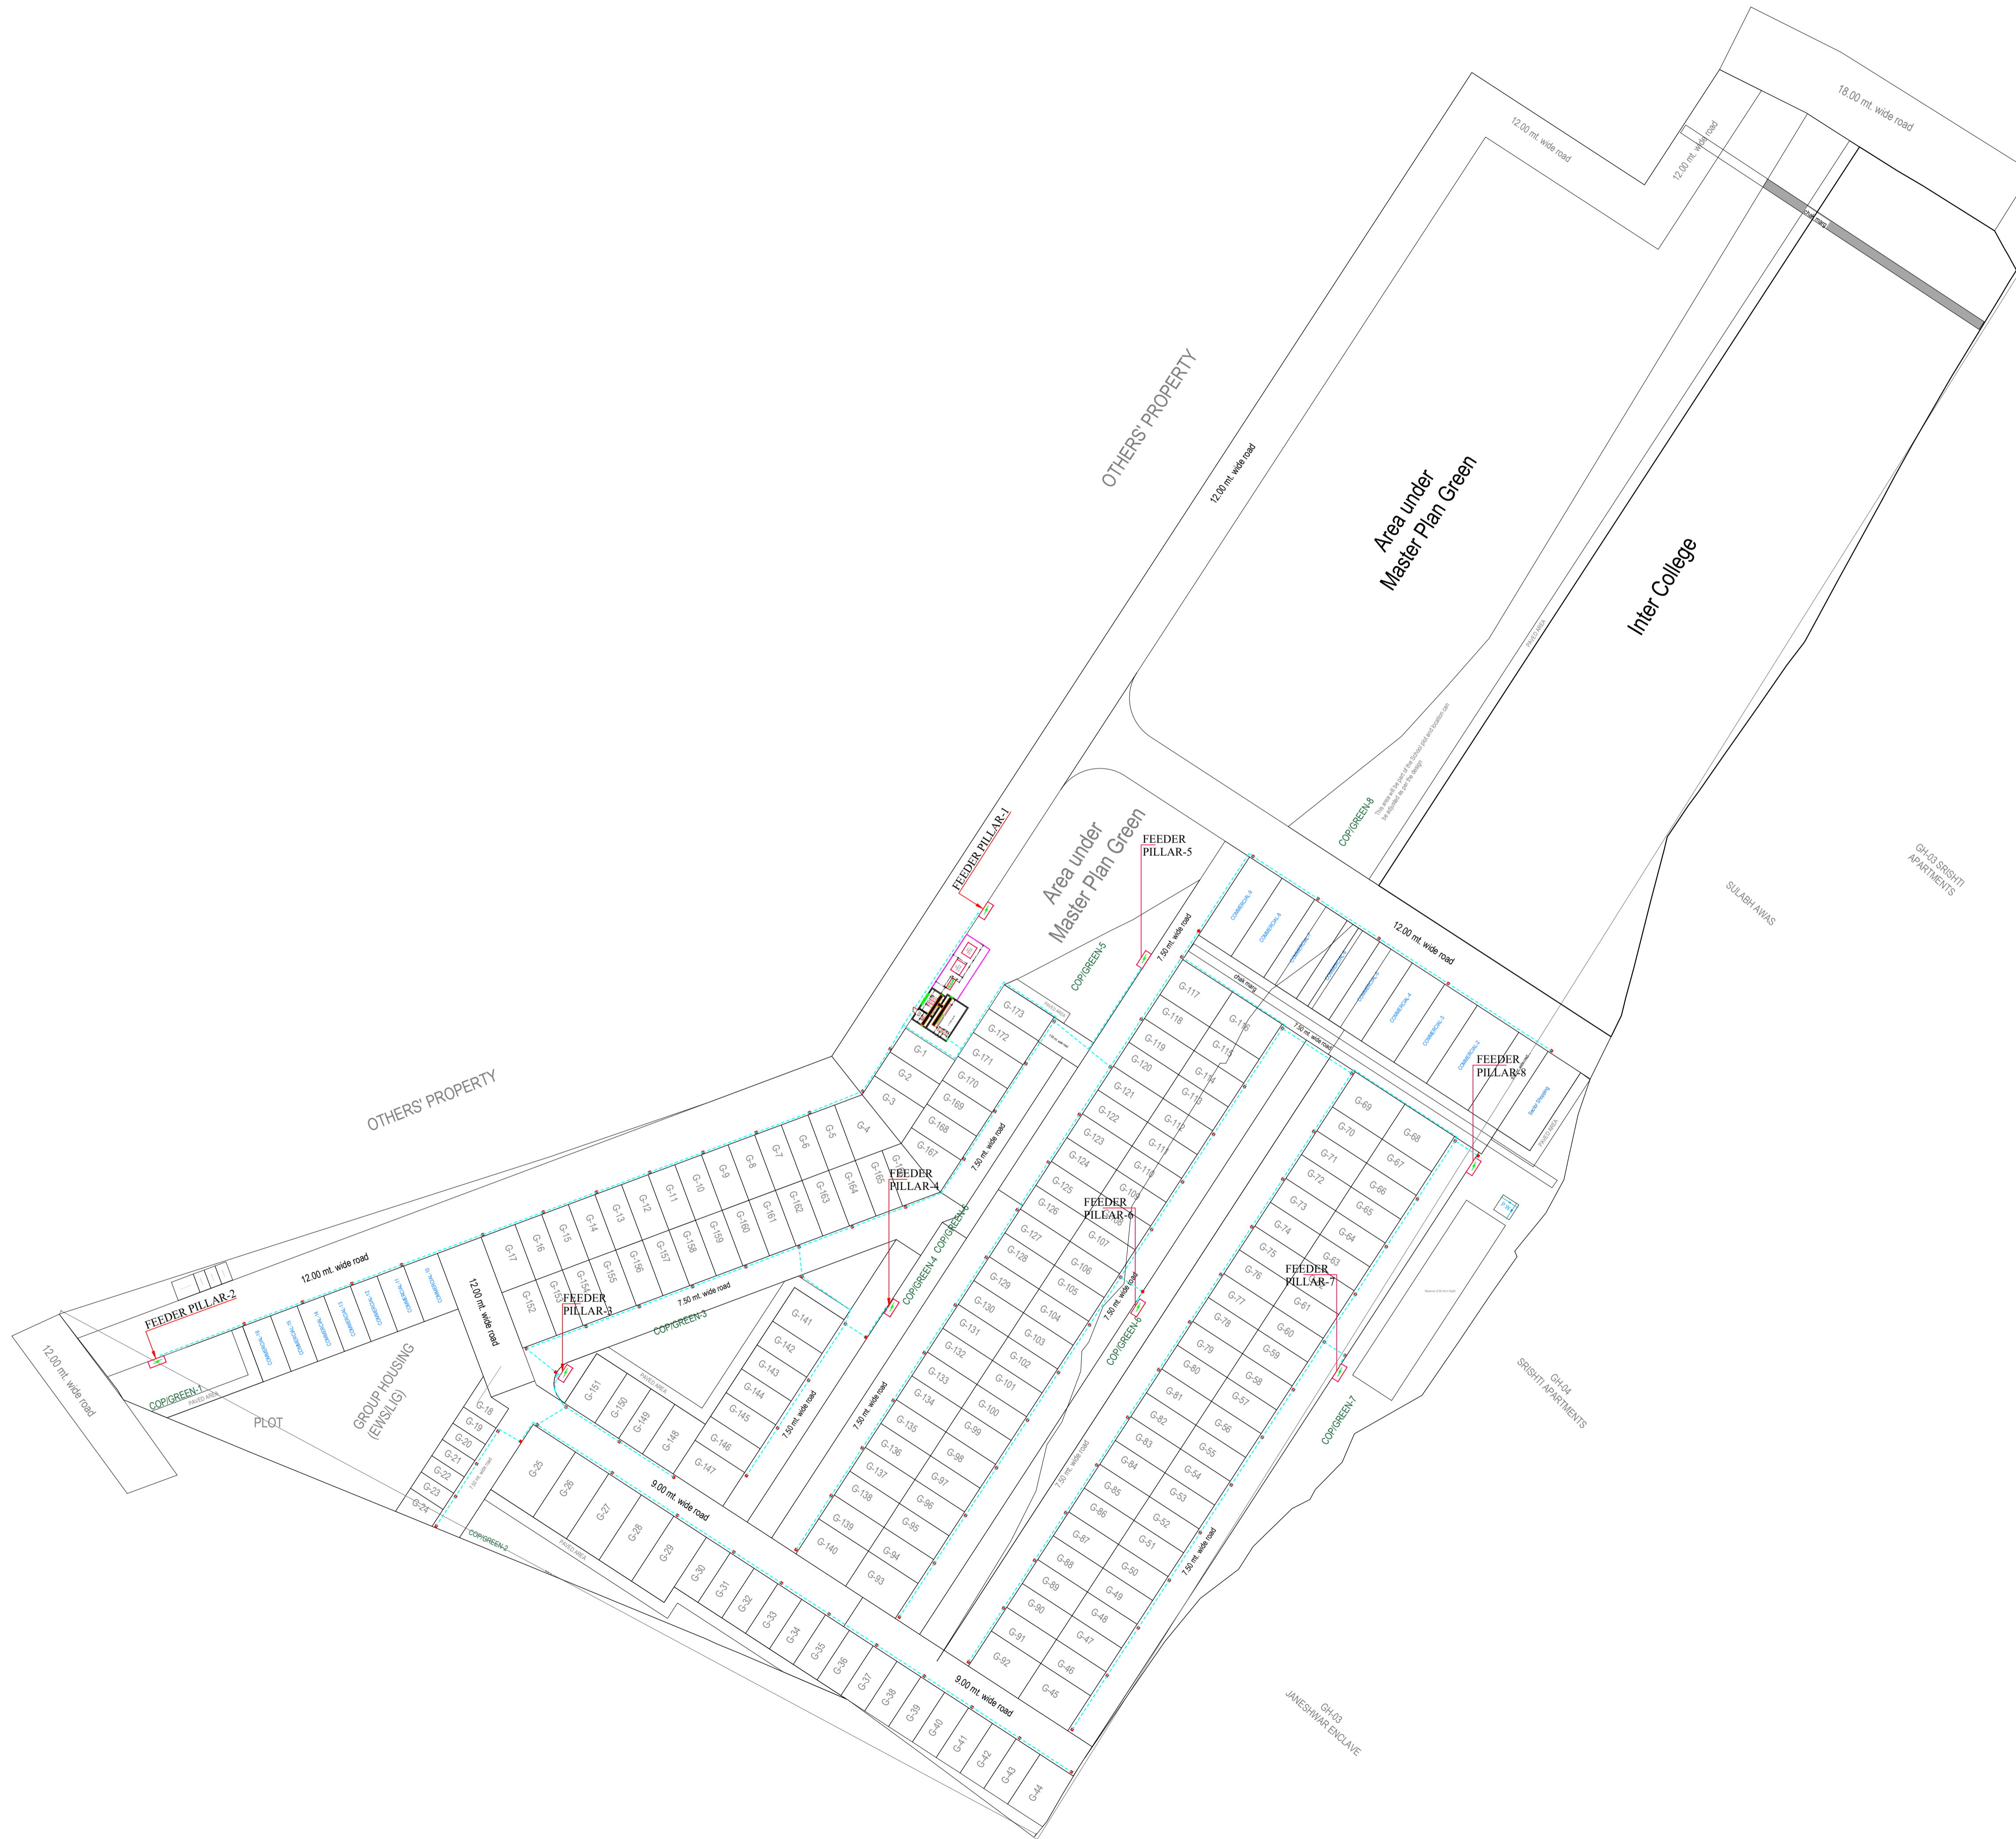

LEGEND:	DESCRIPTION
	CHAMBER 600(L)x600(W)x750(D) MM (FOR ELECTRICAL CABLES OUTLET)
	CHAMBER 450(L)x450(W)x600(D) MM (FOR L.V CABLES OUTLET)
	HDPE (DWC) PIPE FOR 11 KV CABLE
	HDPE (DWC) PIPE FOR LT CABLE
	HDPE (DWC) PIPE FOR LV CABLE
	POLE LIGHT (9M HEIGHT) SINGLE ARM (70WATT LED STREET LIGHT)
	POLE LIGHT (6M HEIGHT) SINGLE ARM (60WATT LED STREET LIGHT)
	POLE LIGHT (4.5M HEIGHT) SINGLE ARM (45WATT LED STREET LIGHT)
	EL-LIGHT LOOPING

M.E.P. CONSULTANT:

WAC Engineers
INDIA PVT. LTD.
MEP Consultants & Project Managers
B-78, Sector-6, Noida, UP-201301
Ph.: 0120-4504693, E-mail: wac@wacmep.com

CLIENT

ARCHITECT

dee STUDIO
ARCHITECTURE, INTERIOR,
LANDSCAPE
INDUSTRY DESIGN, CALLIGRAPHY
C2000 Indira Nagar, Lucknow
Mail: deestudiolucknow@gmail.com
Phone: 9450974530, 9455394469

DELTYBY

DEEPSHIKHA

CHECKEDBY

ABHISHEK

DWGTTITLE

ELECTRICAL ROUTING LAYOUT

DATE

16 June 2025

NORTH



SCALE

1:400
(A0 SIZE)

DWG NO.

LP-03

CLIENT'S SIGN

ARCHITECT'S SIGN