




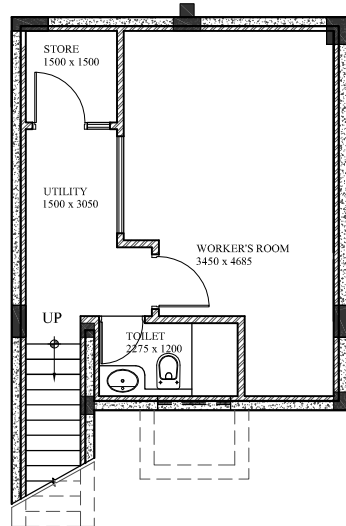


BASEMENT PLAN

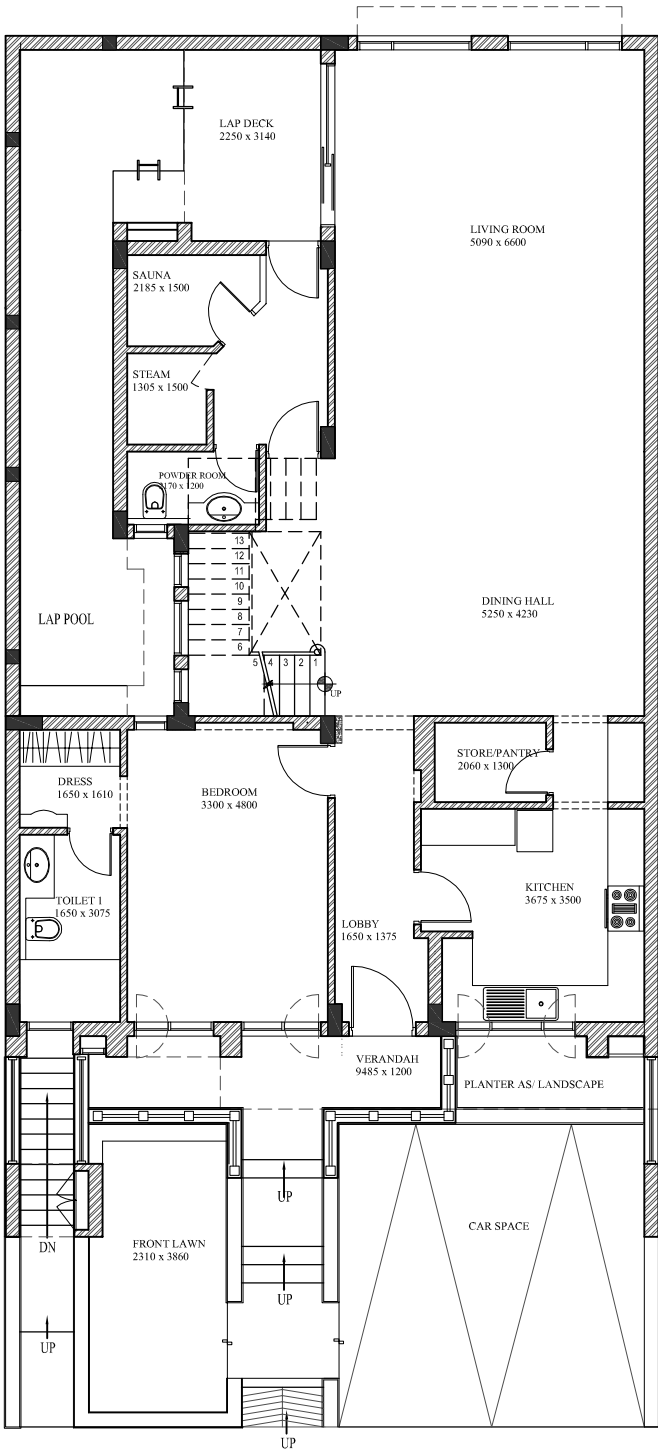

GROUND FLOOR PLAN

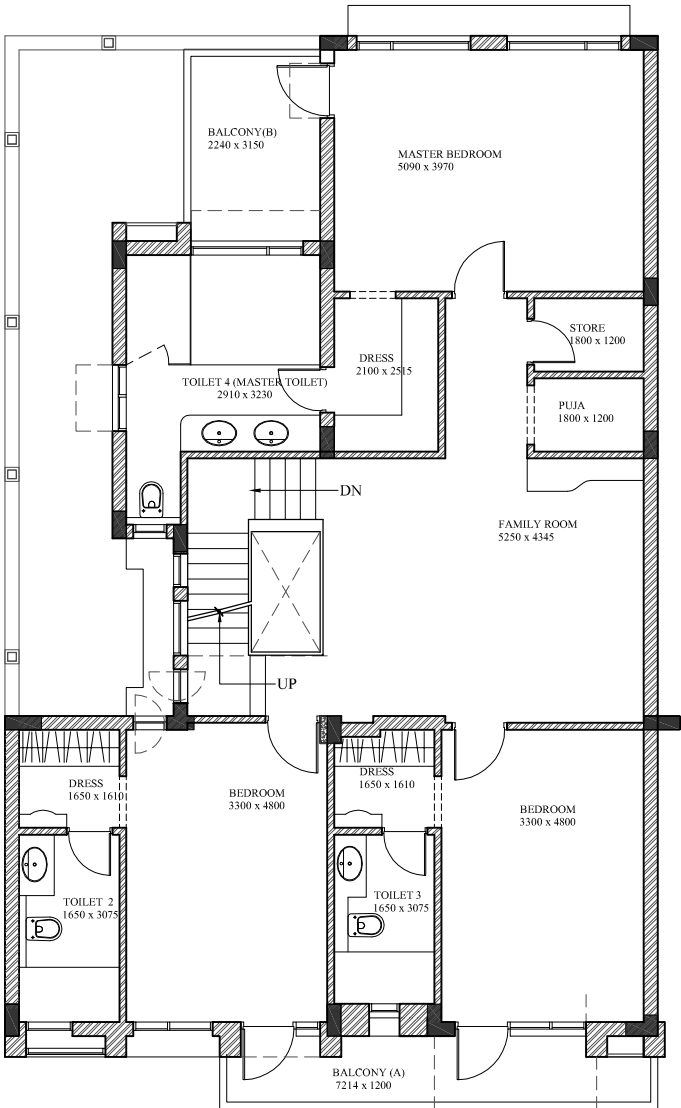


FIRST FLOOR PLAN

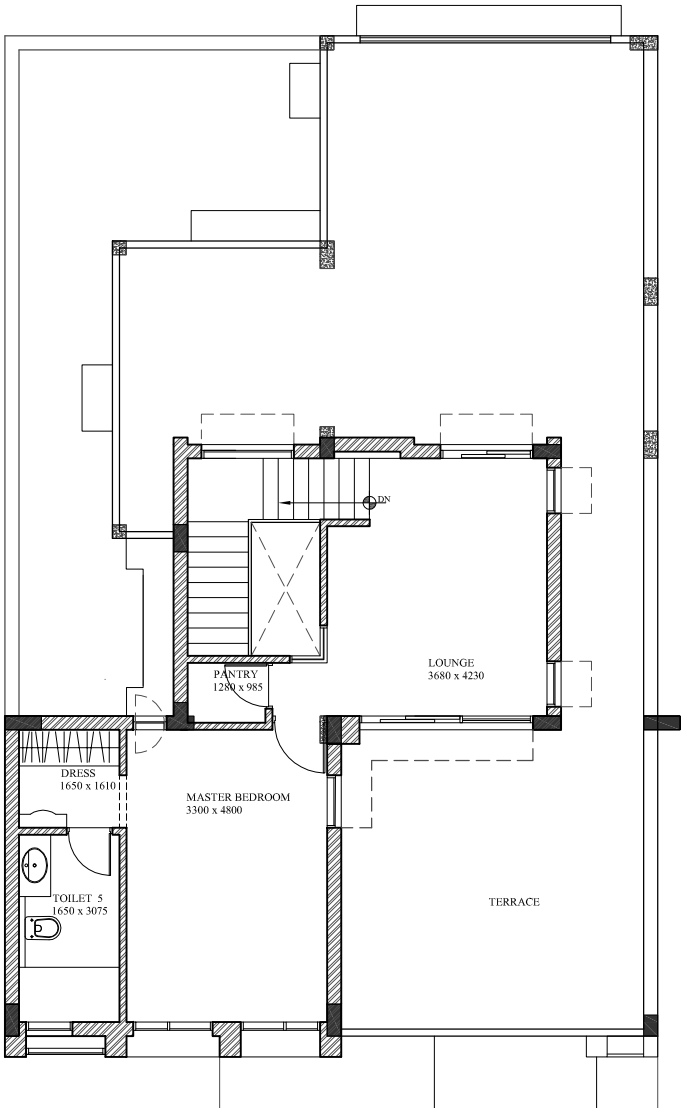


SECOND FLOOR PLAN


TOWNHOME NO. - 1~30
FLOOR PLANS

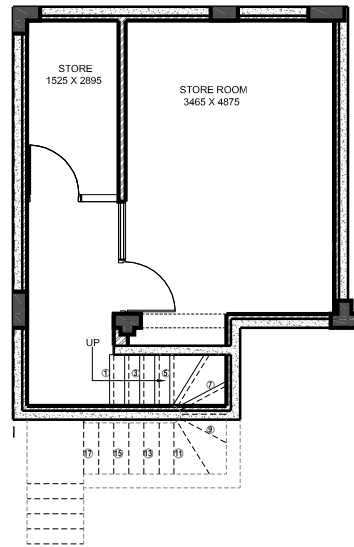


BASEMENT PLAN

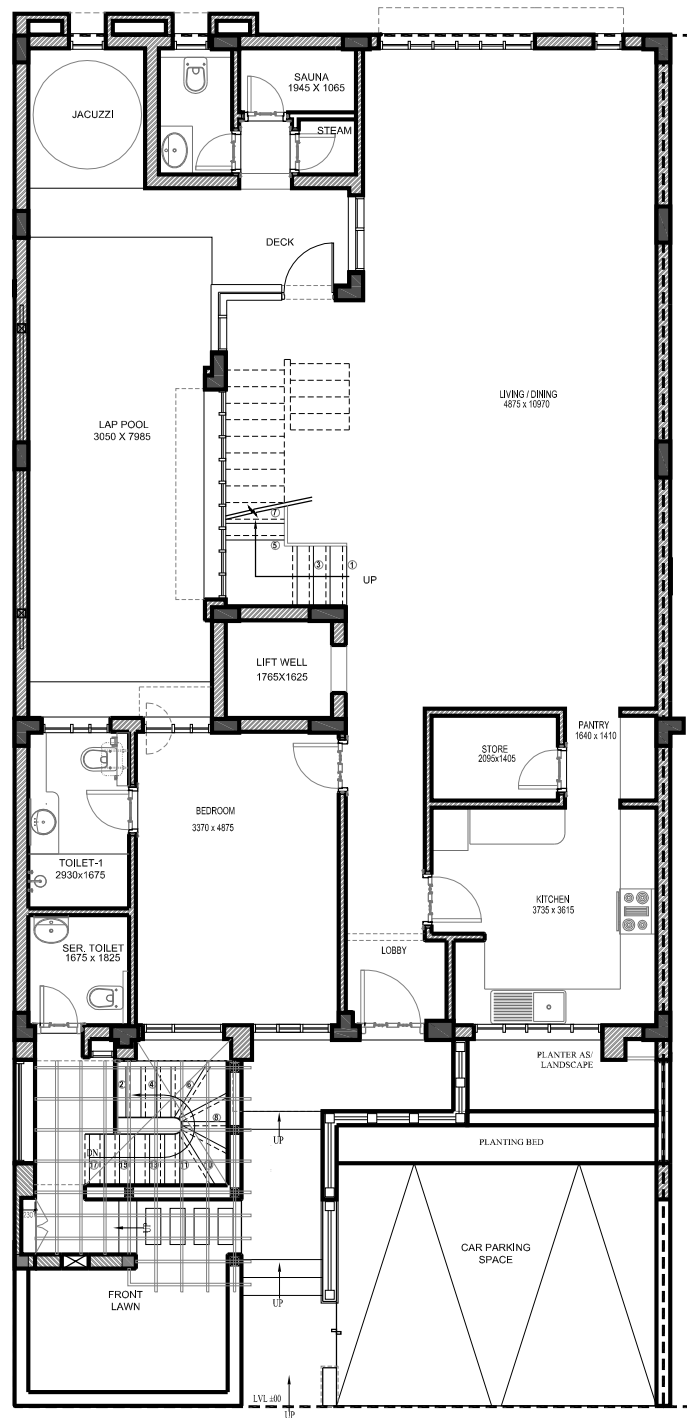

GROUND FLOOR PLAN

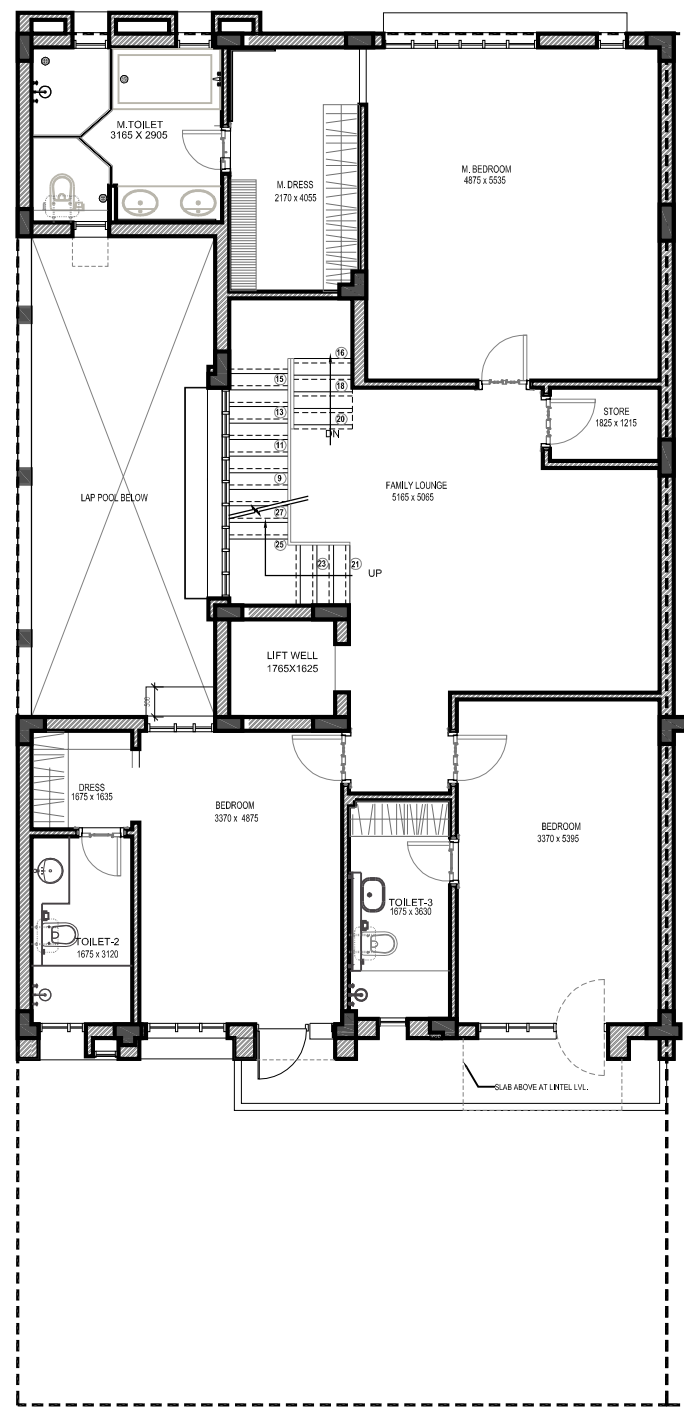


FIRST FLOOR PLAN

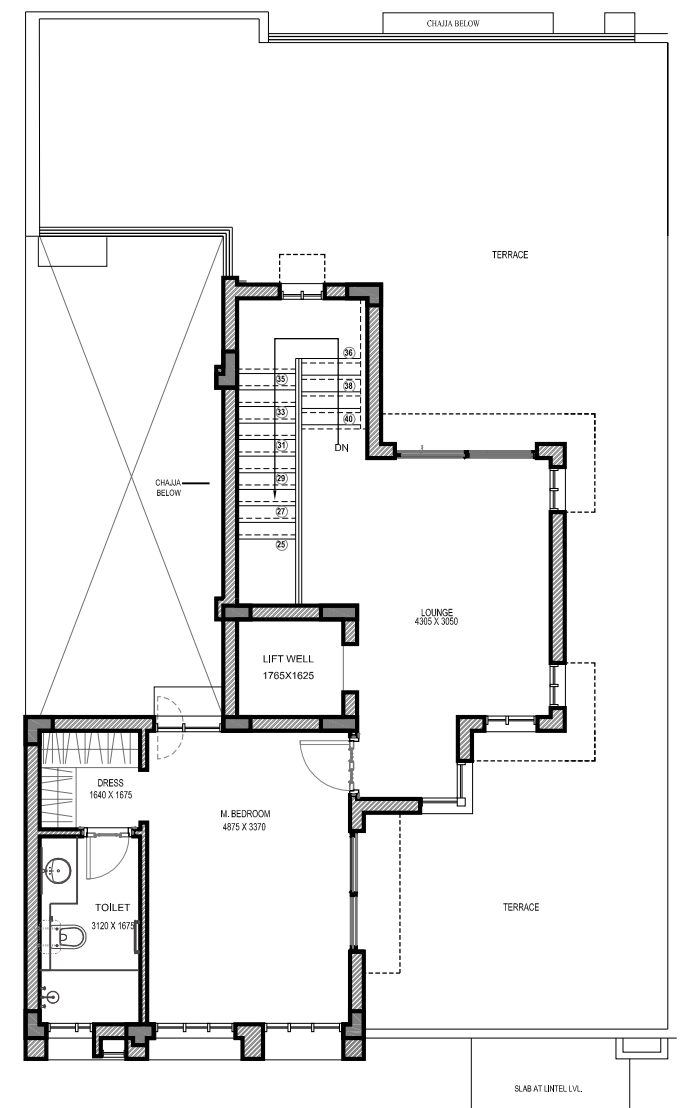


SECOND FLOOR PLAN


TOWNHOME NO. - 48~57
FLOOR PLANS

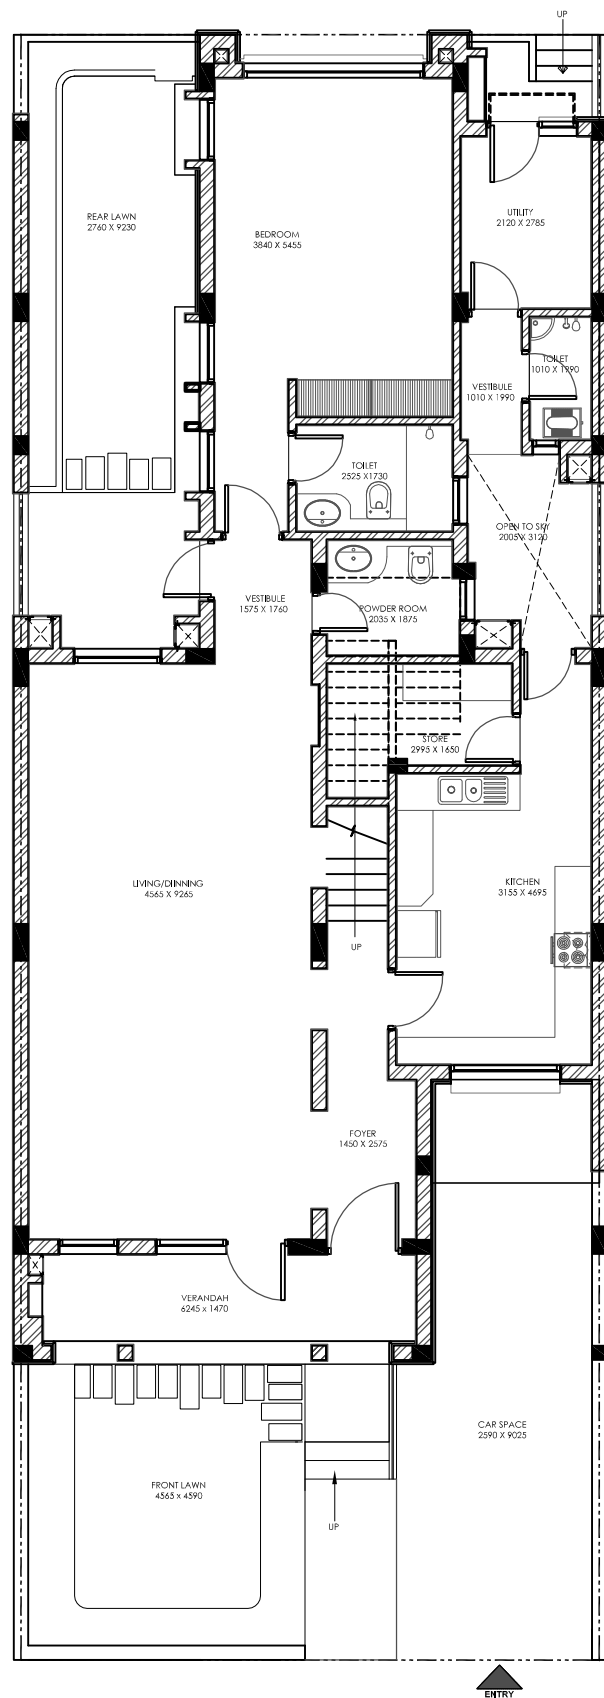

GROUND FLOOR PLAN

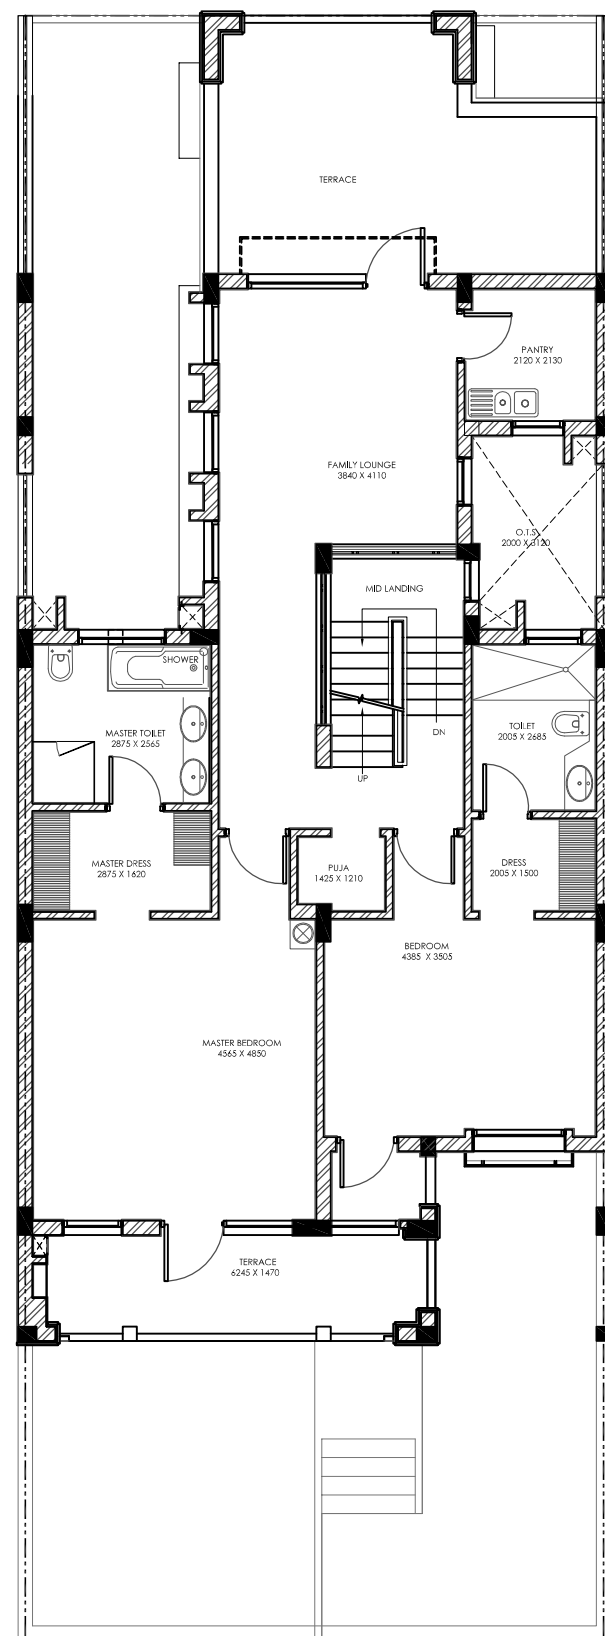


FIRST FLOOR PLAN

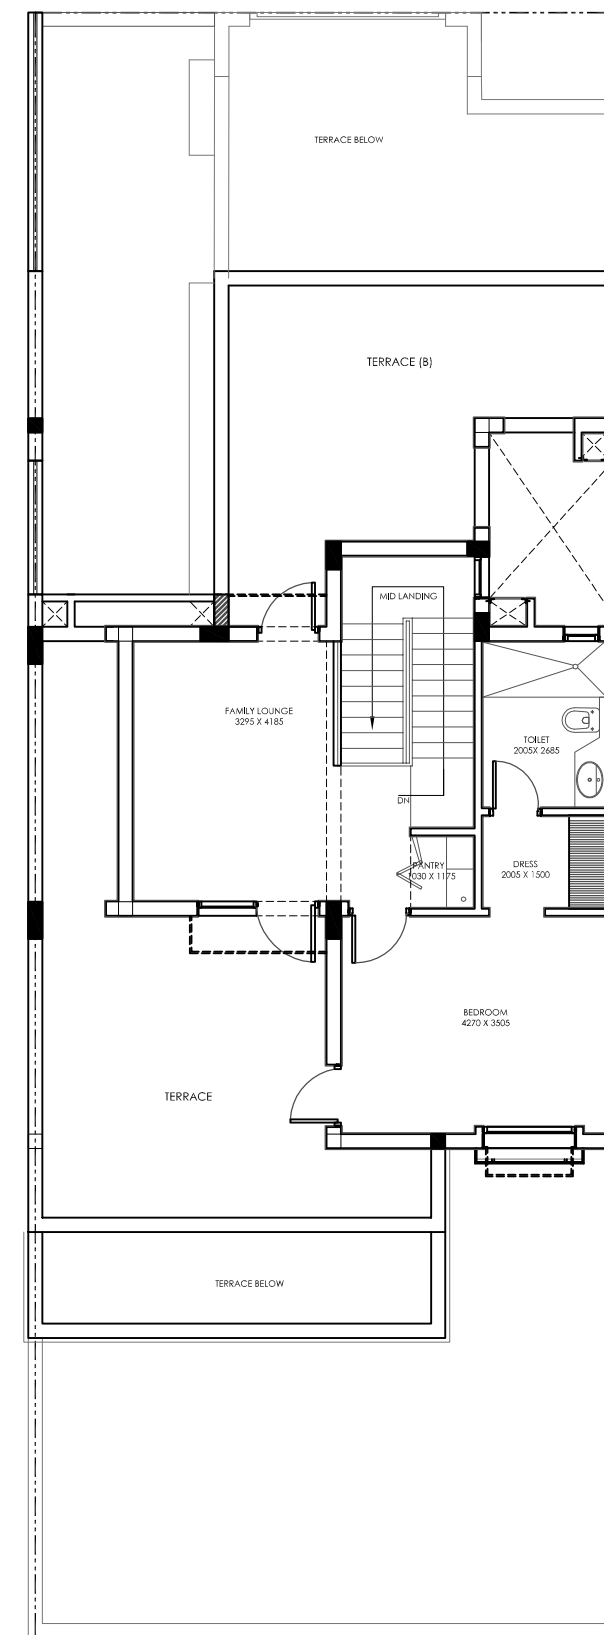


SECOND FLOOR PLAN


TOWNHOME NO. - 106~117
FLOOR PLANS

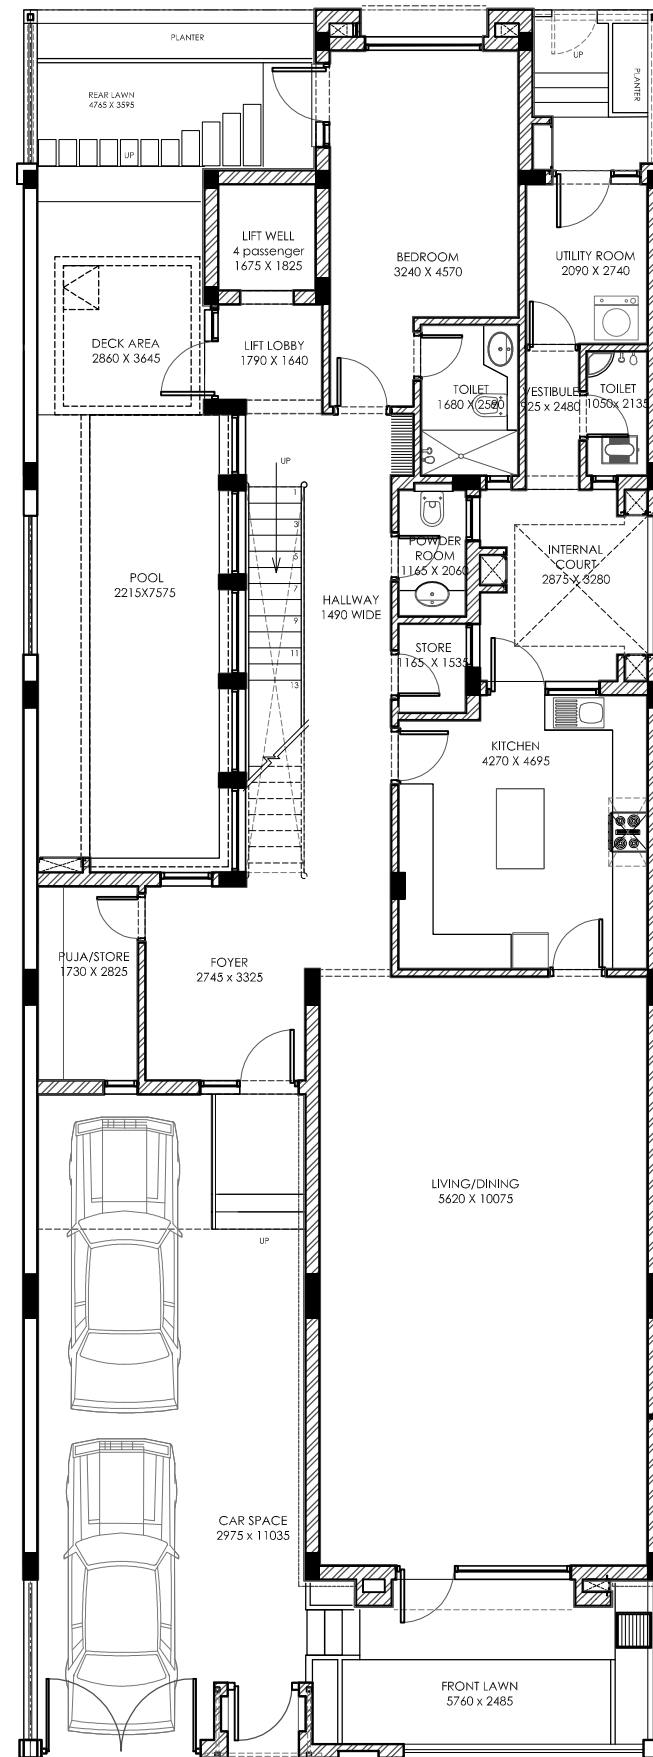

GROUND FLOOR PLAN

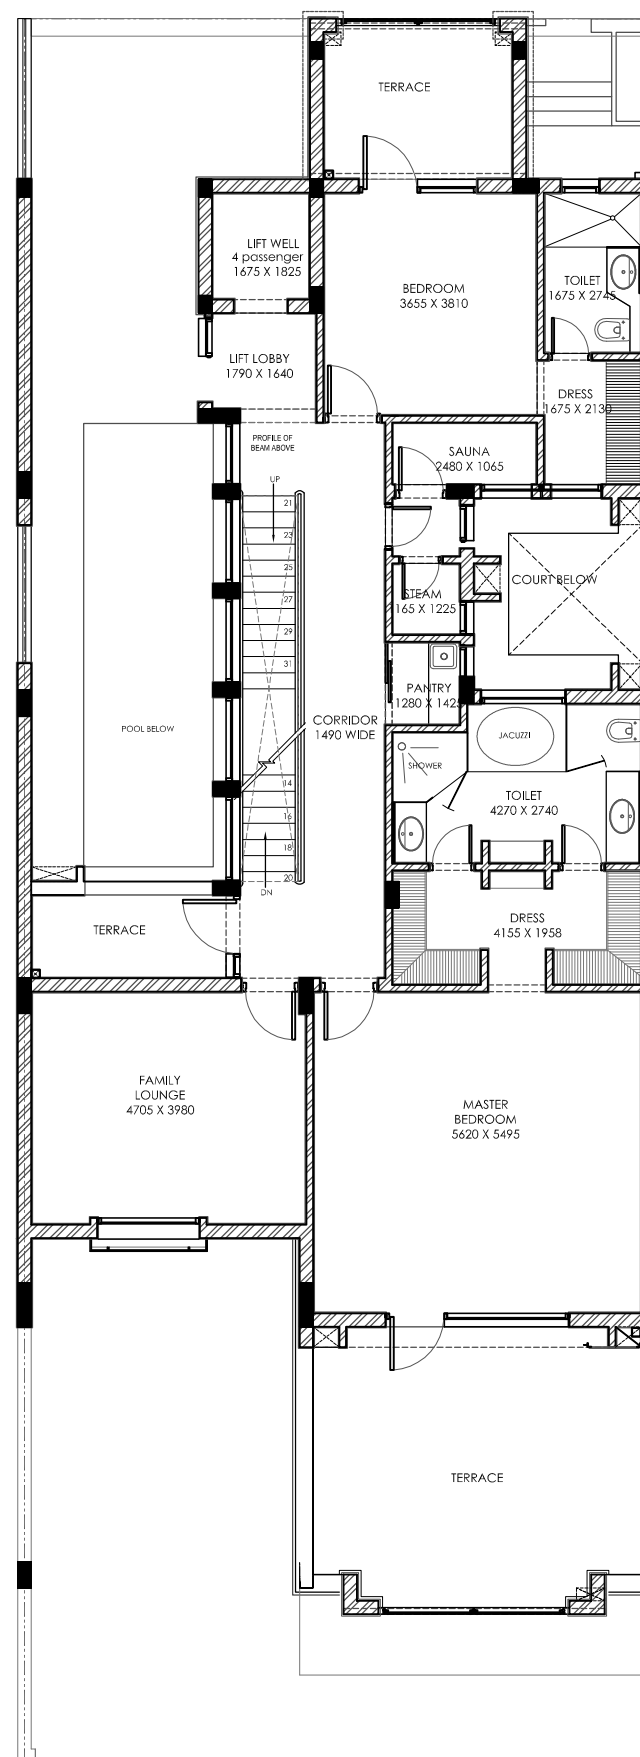

FIRST FLOOR PLAN

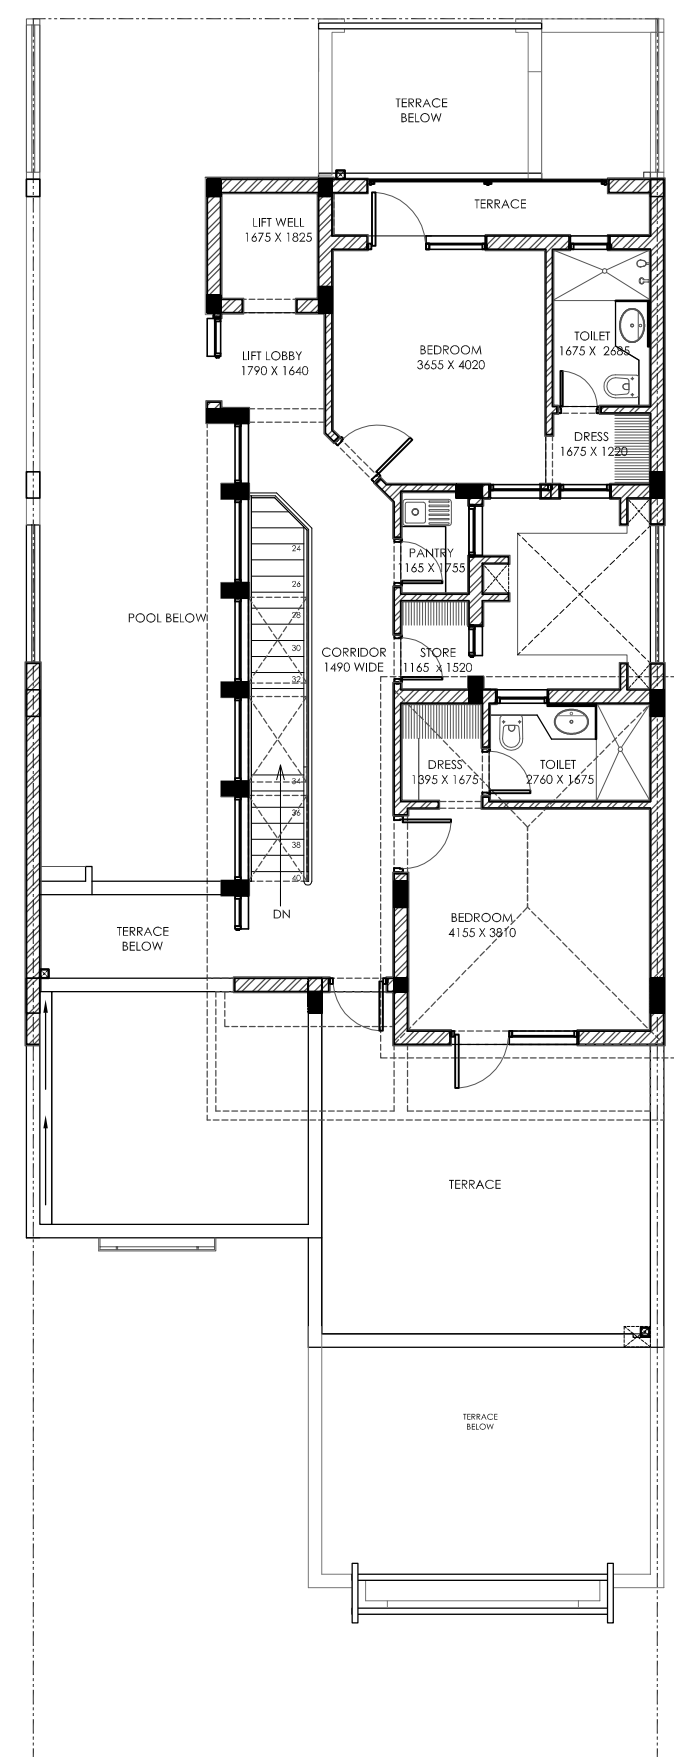

SECOND FLOOR PLAN

**TOWNHOME NO. - 118~127
FLOOR PLANS**