


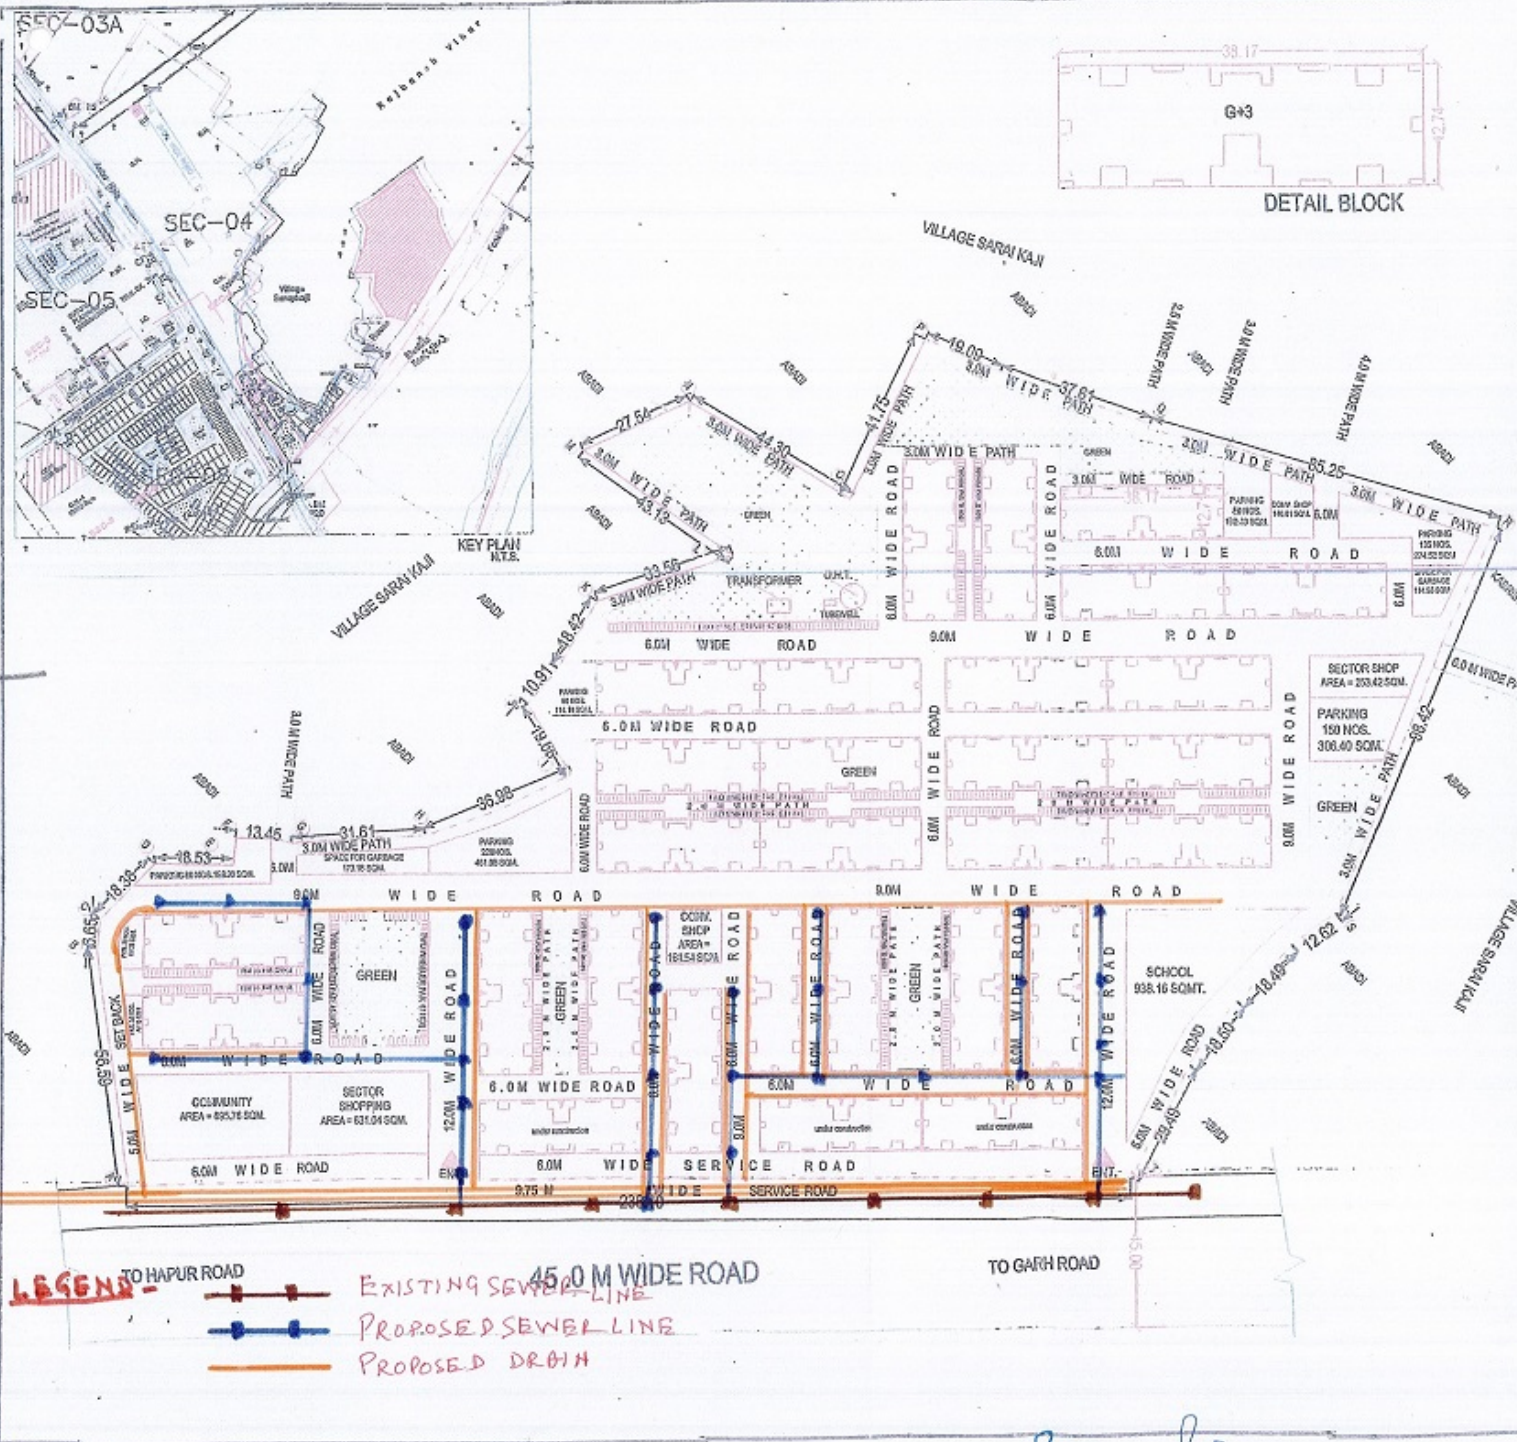

UPAVP ARCHITECTURE, PLANNING AND ENGINEERING OFFICE, COMPTON NAGAR, MEERUT SHASTRI NAGAR, MEERUT	
DWG.NO.	
1. THIS PART LAY OUT PLAN HAS BEEN PREPARED ON THE BASIS OF INFORMATION GIVEN BY EX. EN. C.D.-6 MEERUT VIDE HIS LETTER NO.- 1611 / DATED - 17/09/2018. 2. THIS PART LAY OUT PLAN HAS BEEN FINALIZED ON BASIS FEASIBILITY GIVEN BY EX. EN. - C.D. - 6 VIDE HIS LETTER NO 1583 / EX. EN. / C.D. - 6 / Y-2/138 DATED 28 / 09/2018 & LETTER NO-1622 / EX. EN. / C.D.-6 / Y-2/141 DATED-03 / 10/2018	
AREA STATEMENT PMAY HOUSES	
TOTAL LAND AREA	= 40248.41 SQ.MT.
BLOCK AREA	= 11856.36 SQMT.
F.A.R.	= 1.18(47425.44 SQMT.)
GROUND COVERAGE	= 29.46% (11856.36 SQMT.)
DENSITY	= 346 UNITS/HEC.
COMMUNITY CENTRE AREA	= 695.76 SQMT.
SECTOR SHOPPING	= 884.45 NOS.
CONV. SHOPS	= 301.55 SQMT.
SCHOOL AREA	= 938.16 SQMT.
GREEN AREA	= 4093.60 SQMT.(10.17%)
TWO WHEELER PARKING	= 1432 NOS.
1. NOS. OF FLOORS = G+3 2. NOS. OF UNITS = 12X4=48 3. NOS. OF BLOCK = 29 4. NOS. OF UNITS = 48X29 = 1392 5. TOTAL POPULATION = 1392X5 = 6960 PERSONS	
SCHEME: JAGRITI VIHAR (VISTAR) YOJNA NO-11 MEERUT.	
PROJECT: P.M.A.Y. AT 45.0 MT. WIDE MASTER PLAN ROAD MEERUT.	
SCALE:	
DATE: 04/10/2018	
R.L. JAISWAL ARCH. ASSISTANT	
VIKAS KUMAR ARCHT. ASSTT. ARCHITECT PLANNER	
S.J. YADAV ARCHT. ARCHITECT PLANNER	
S.K. RAITANI CHIEF ARCHITECT PLANNER	
AIY CHAUDHARI IAS	
AVAS AYUJY	

UPAMP























LEARN

ROADS
GREEN/PARK
PARKING TWO WHEELER

[illegible]

B.B.