

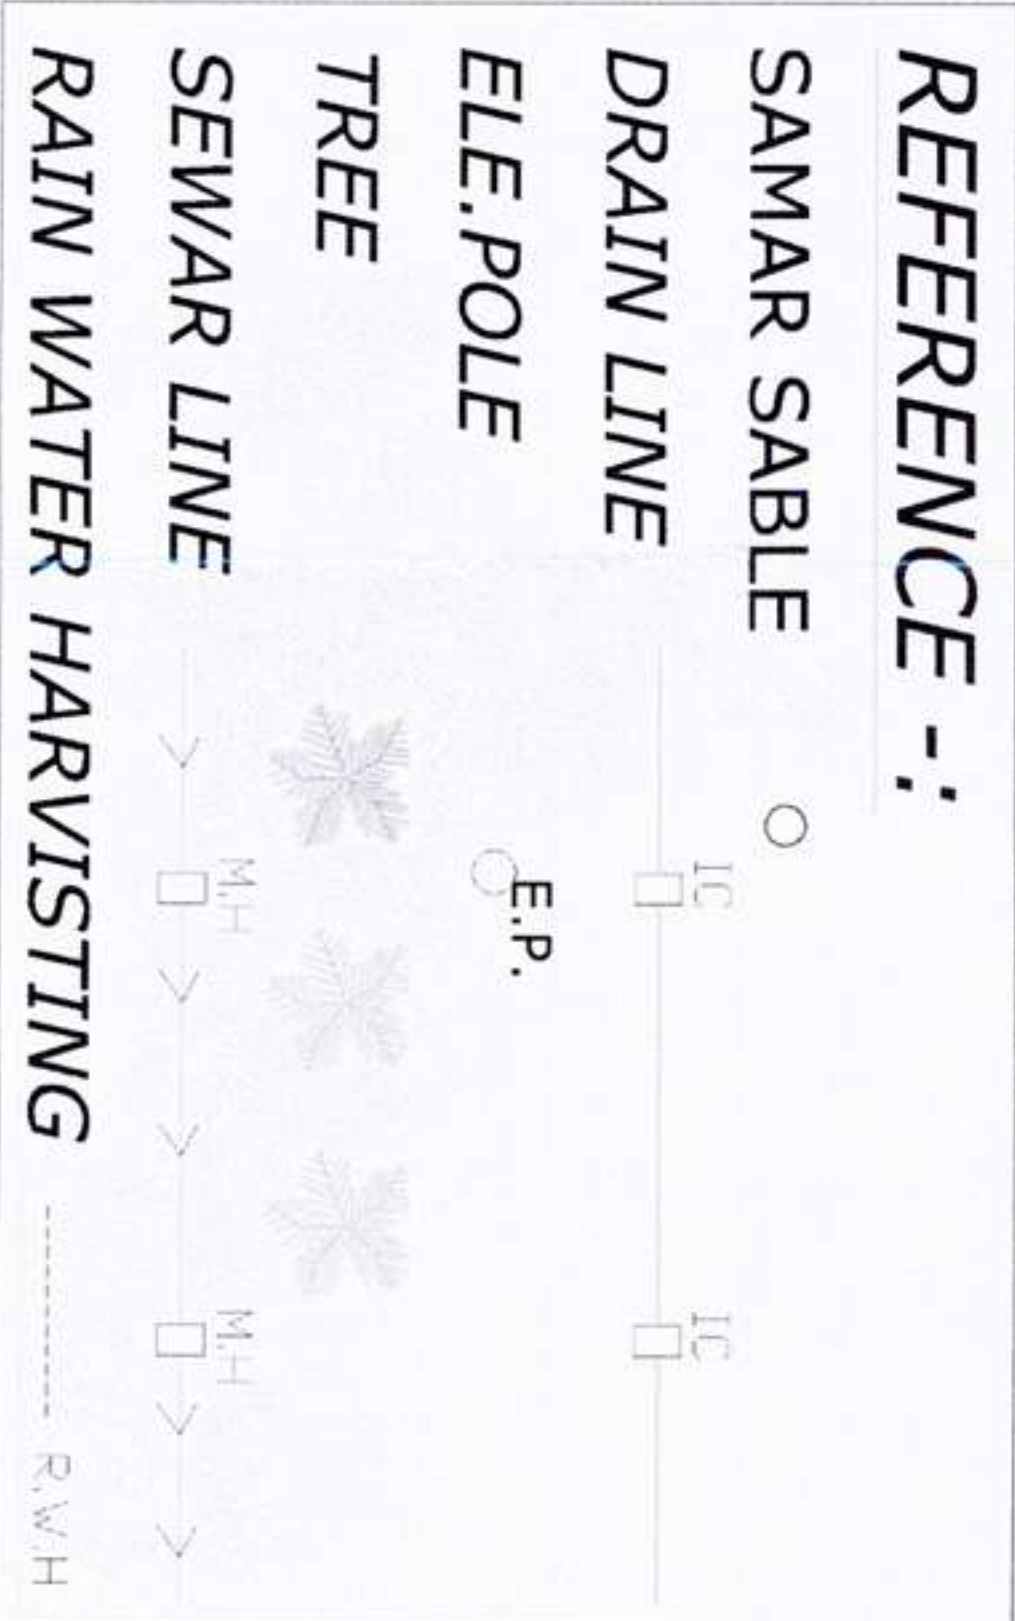
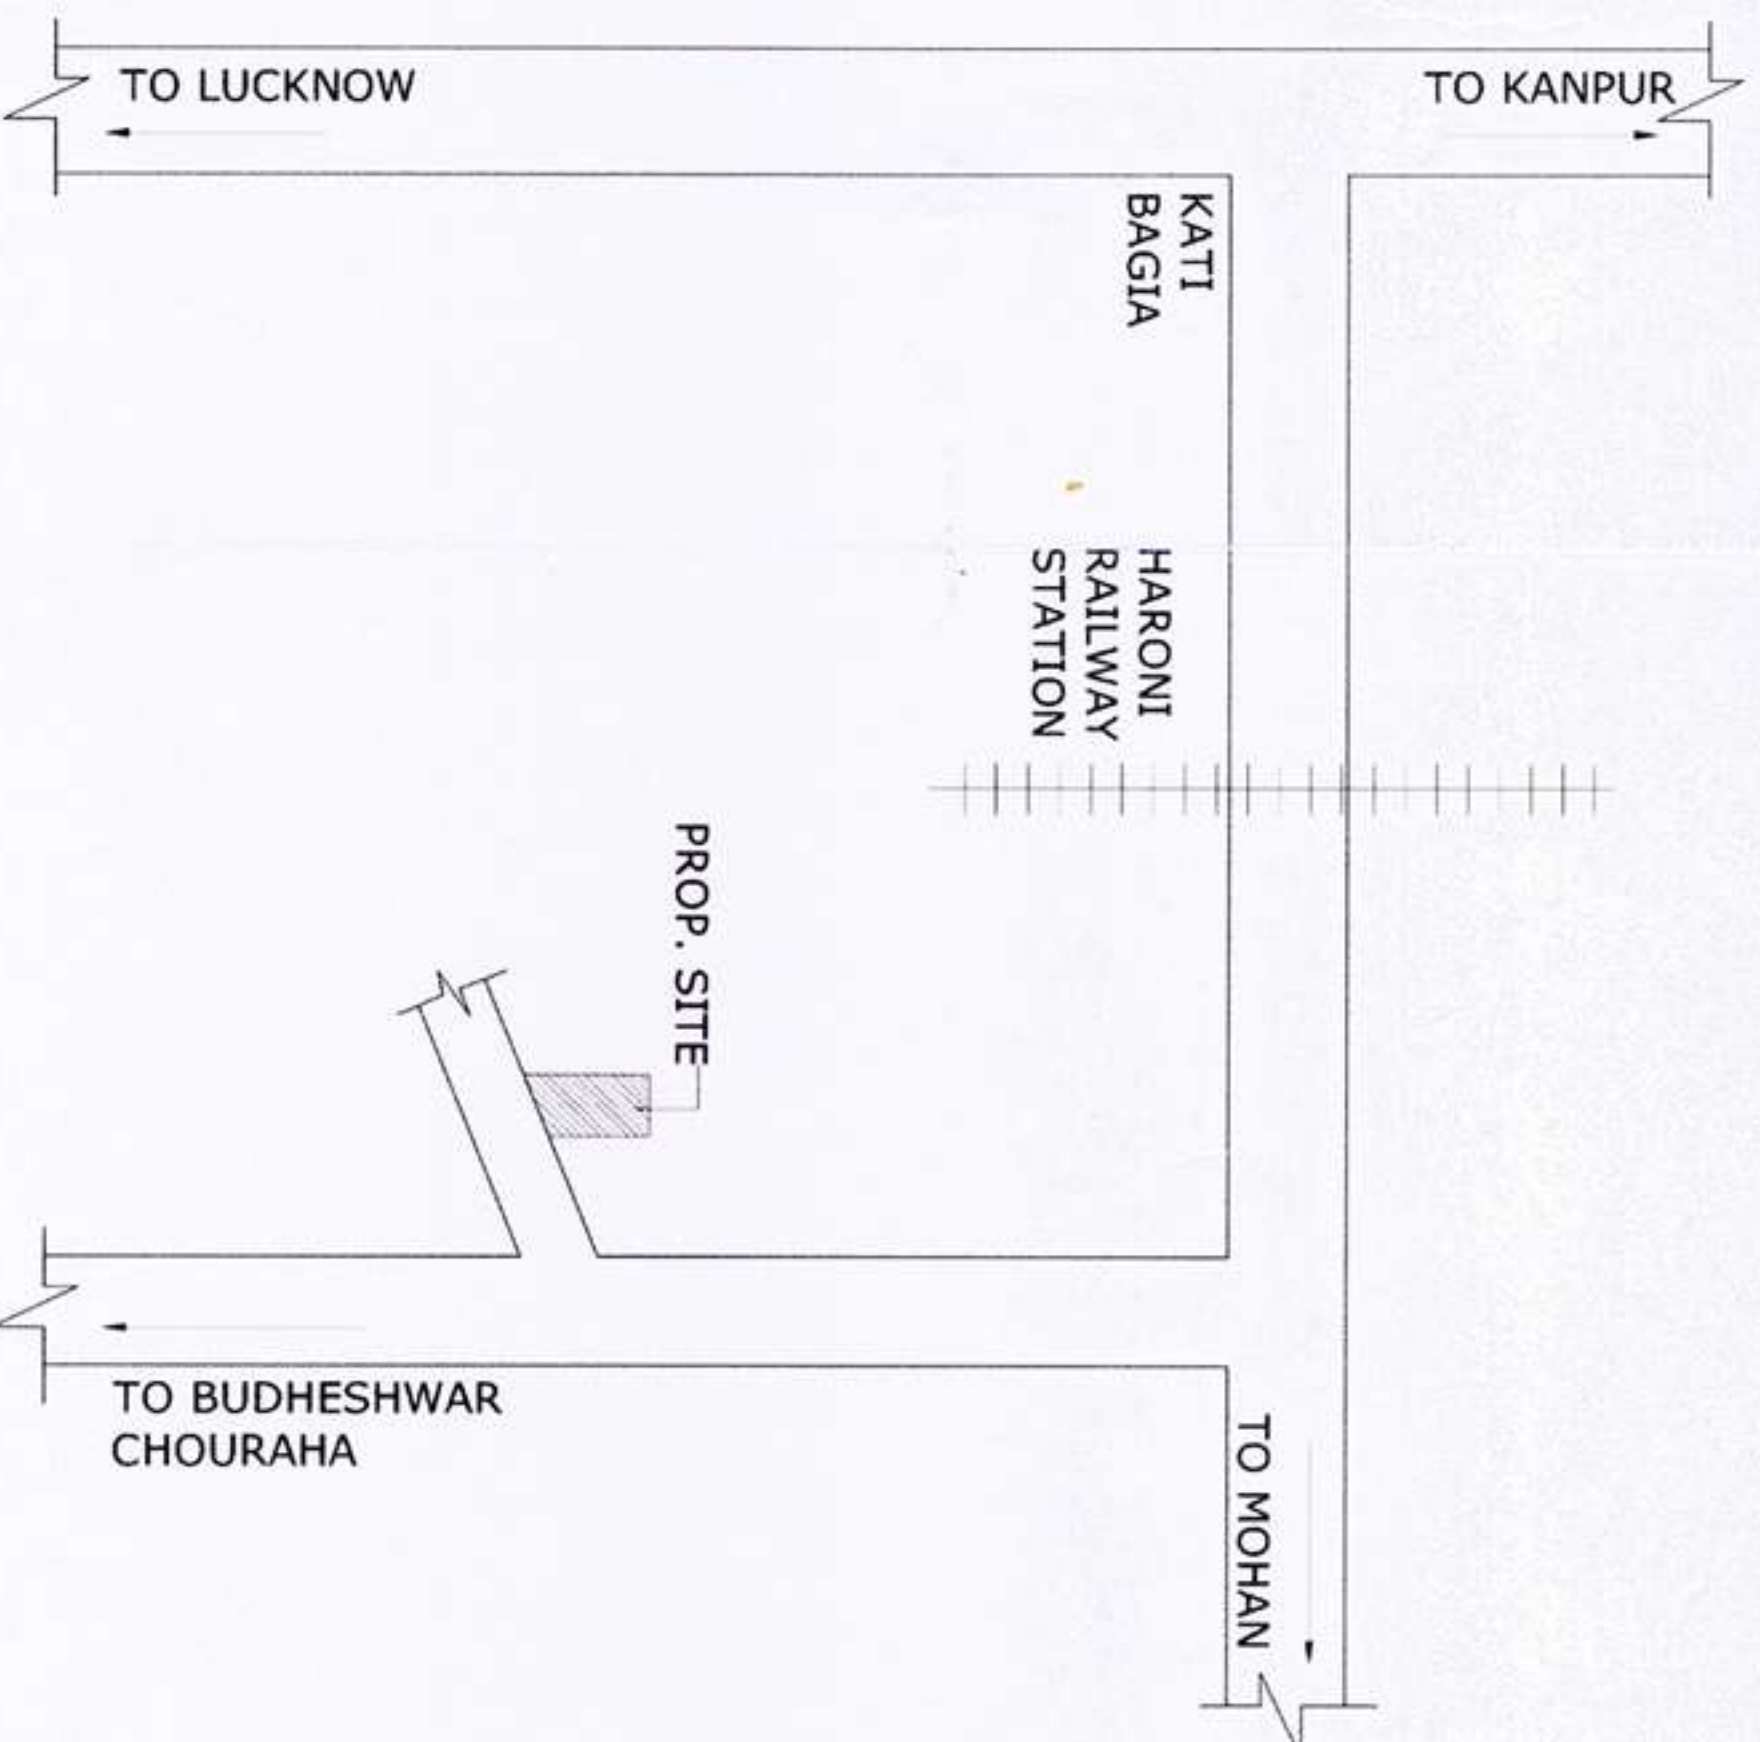


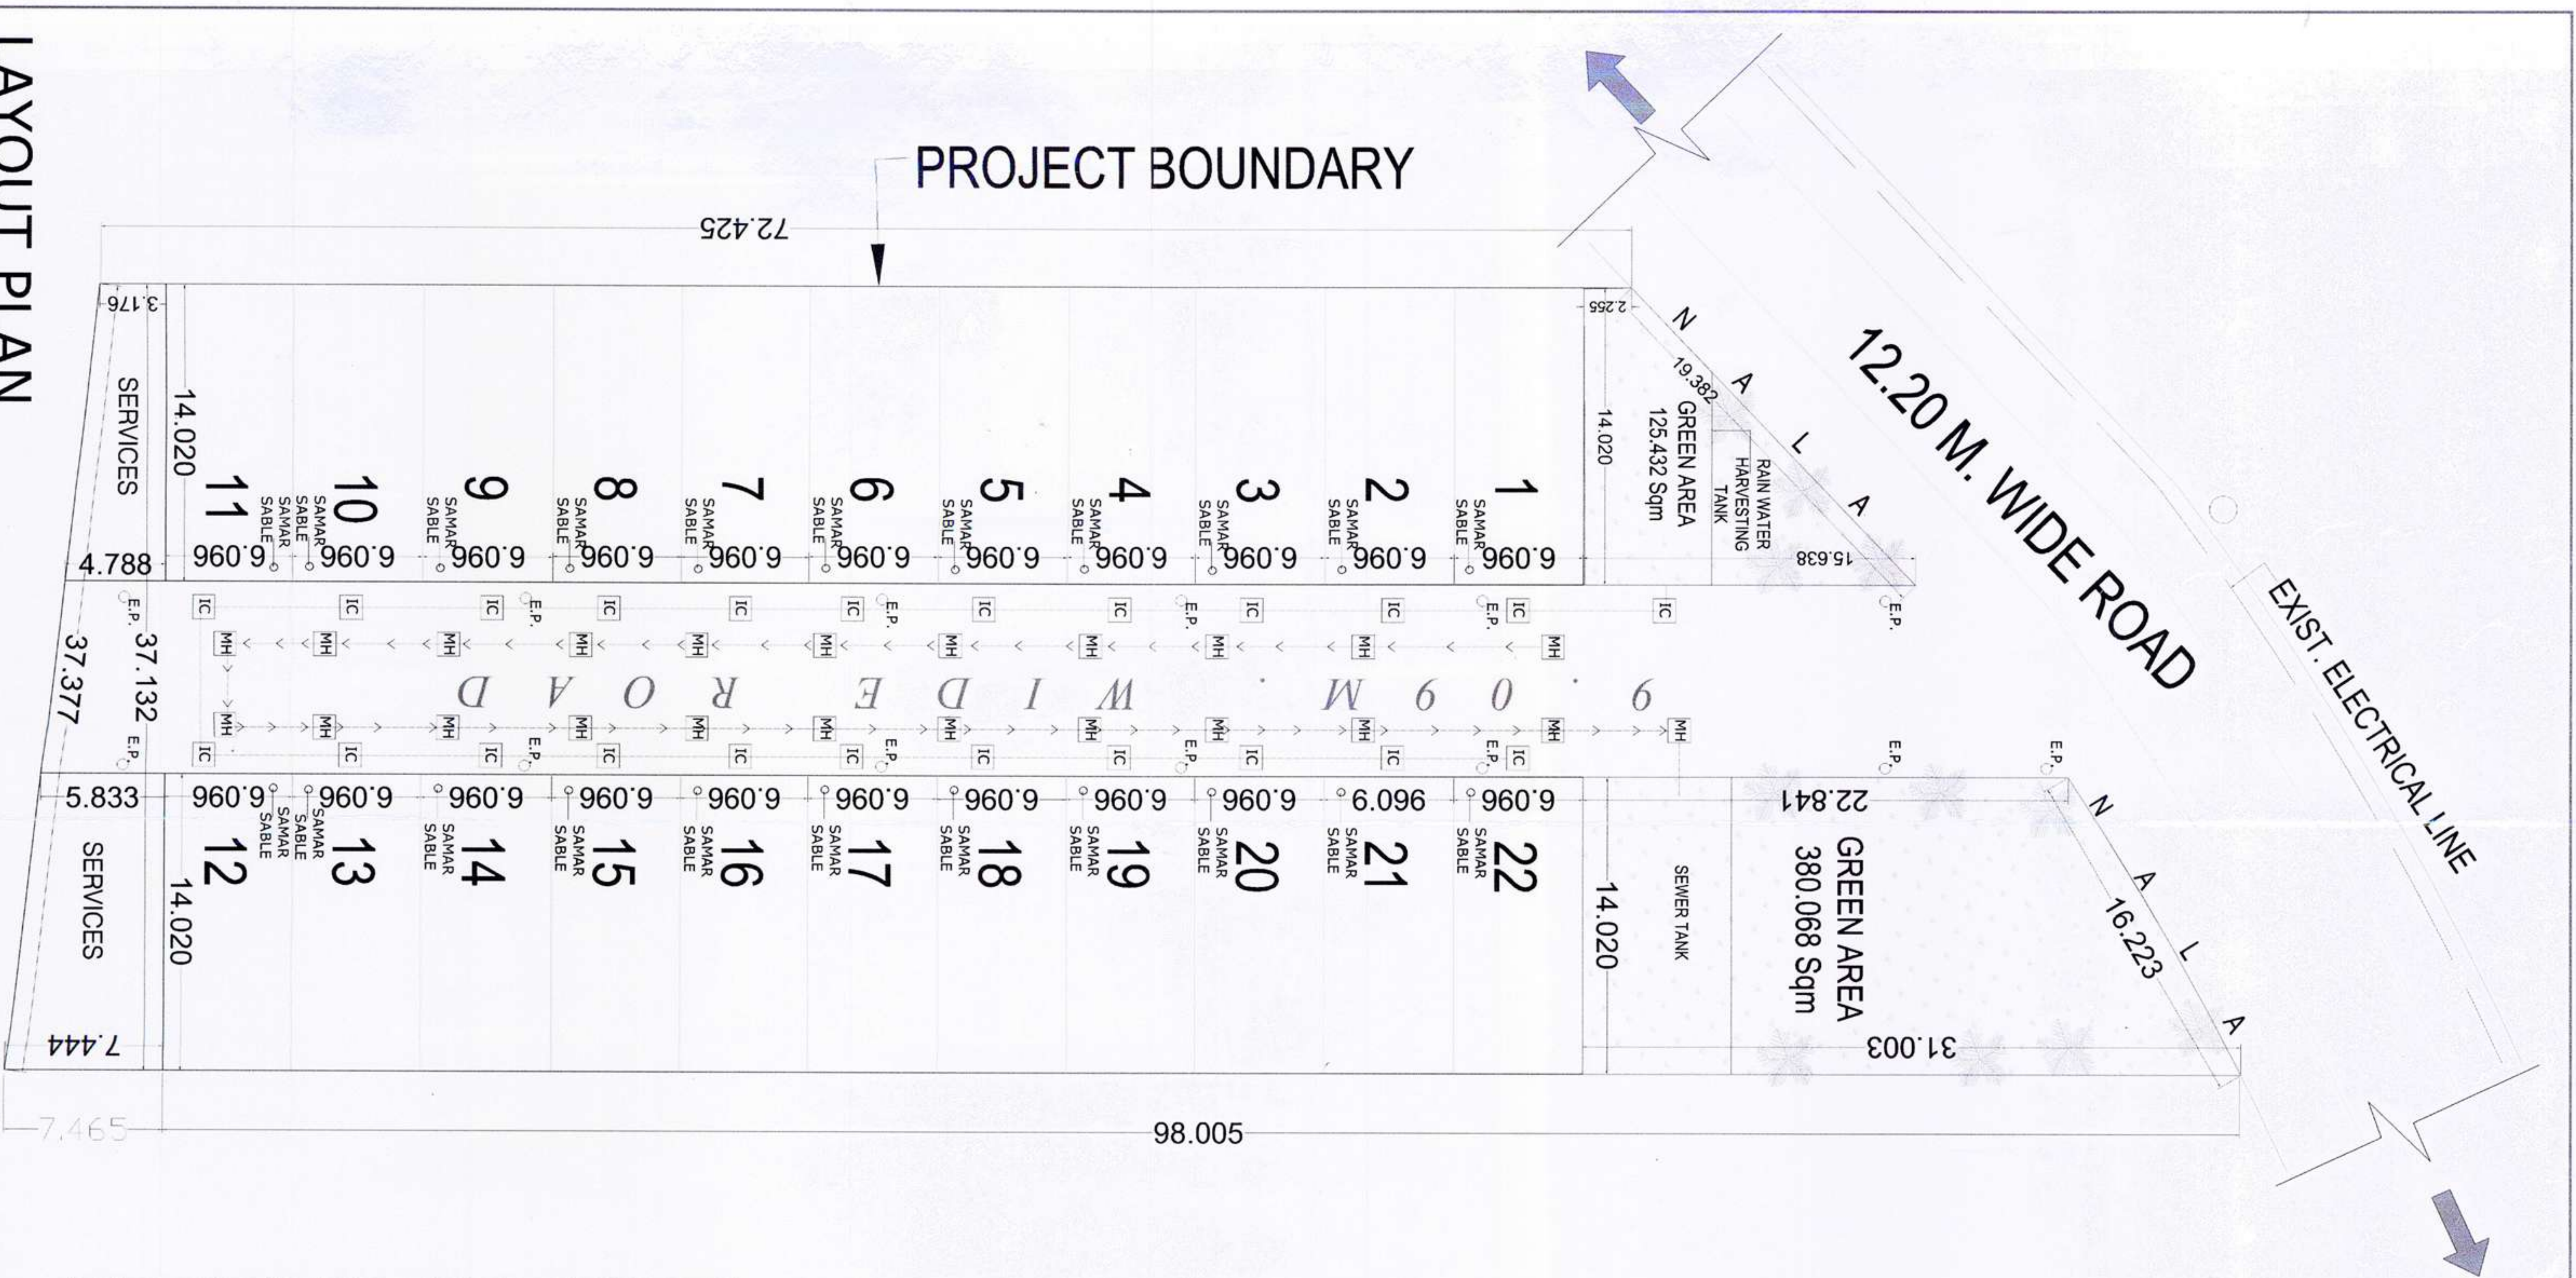

TOTAL PROJECT AREA		3370.00 SQ.M	
DENSITY CALCULATION			
PLOTTED			
SIZE	AREA	No.OF PLOTS PERSONS / UNIT	POPULATION
6.096 X 14.02	85.466	22	5
TOTAL	22		110
LAND USE DISTRIBUTION AS PER LAYOUT PLAN			
S.NO.	DISCRPTION	IN SQ.M	AREA IN HACT. % ACHIVED
1	RESIDENTIAL AREA	1880.252	0.1880252 55.79
2	GREEN COVER	505.500	0.05055 15.00
3	ROAD AREA	835.352	0.0835352 24.79
4	SERVICES AREA	148.896	0.0148896 4.42
TOTAL AREA		3370.00	100.00

LAYOUT PLAN

PROPOSED LAYOUT PLAN OF ITTHON HOMSOL PVT. LTD.
DIRECTOR BEENU SRIVASTAVA & KARUNESH SINGH
ON KHASRA PLOT NO.376 (1/2 PART),
SITUATED AT VILLAGE NARAYANPUR,
PARGANA - SAROJANI NAGAR, TESHIL - SAROJANI NAGAR,
DIST. LUCKNOW.

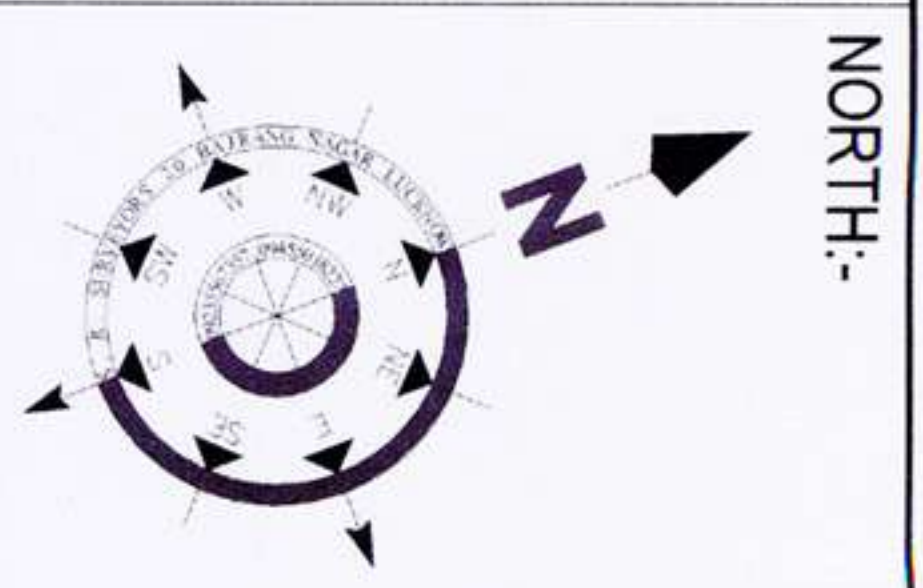

SCALE:-

1:500 @ A4

Or = (1cm.= 5 m.)

DATE :-

03-10-2019

ARCHITECT:-

MAP PREPARED BY LDA BYELAWS

Architect HEMANT RAJA

C/A 1P 2A/817812

ROOMS: 10 OFFICES, 10 KITCHENS

40 WALKERS, 40 LUCKNOW-201001

2019-14-10-0410000001

OWNER:-

1. BEENU SRIVASTAVA
(Director - ITTHON HOMSOL Pvt.Ltd.)

2. KARUNESH SINGH

सर्वेक्षण
सर्वेक्षण
सर्वेक्षण