


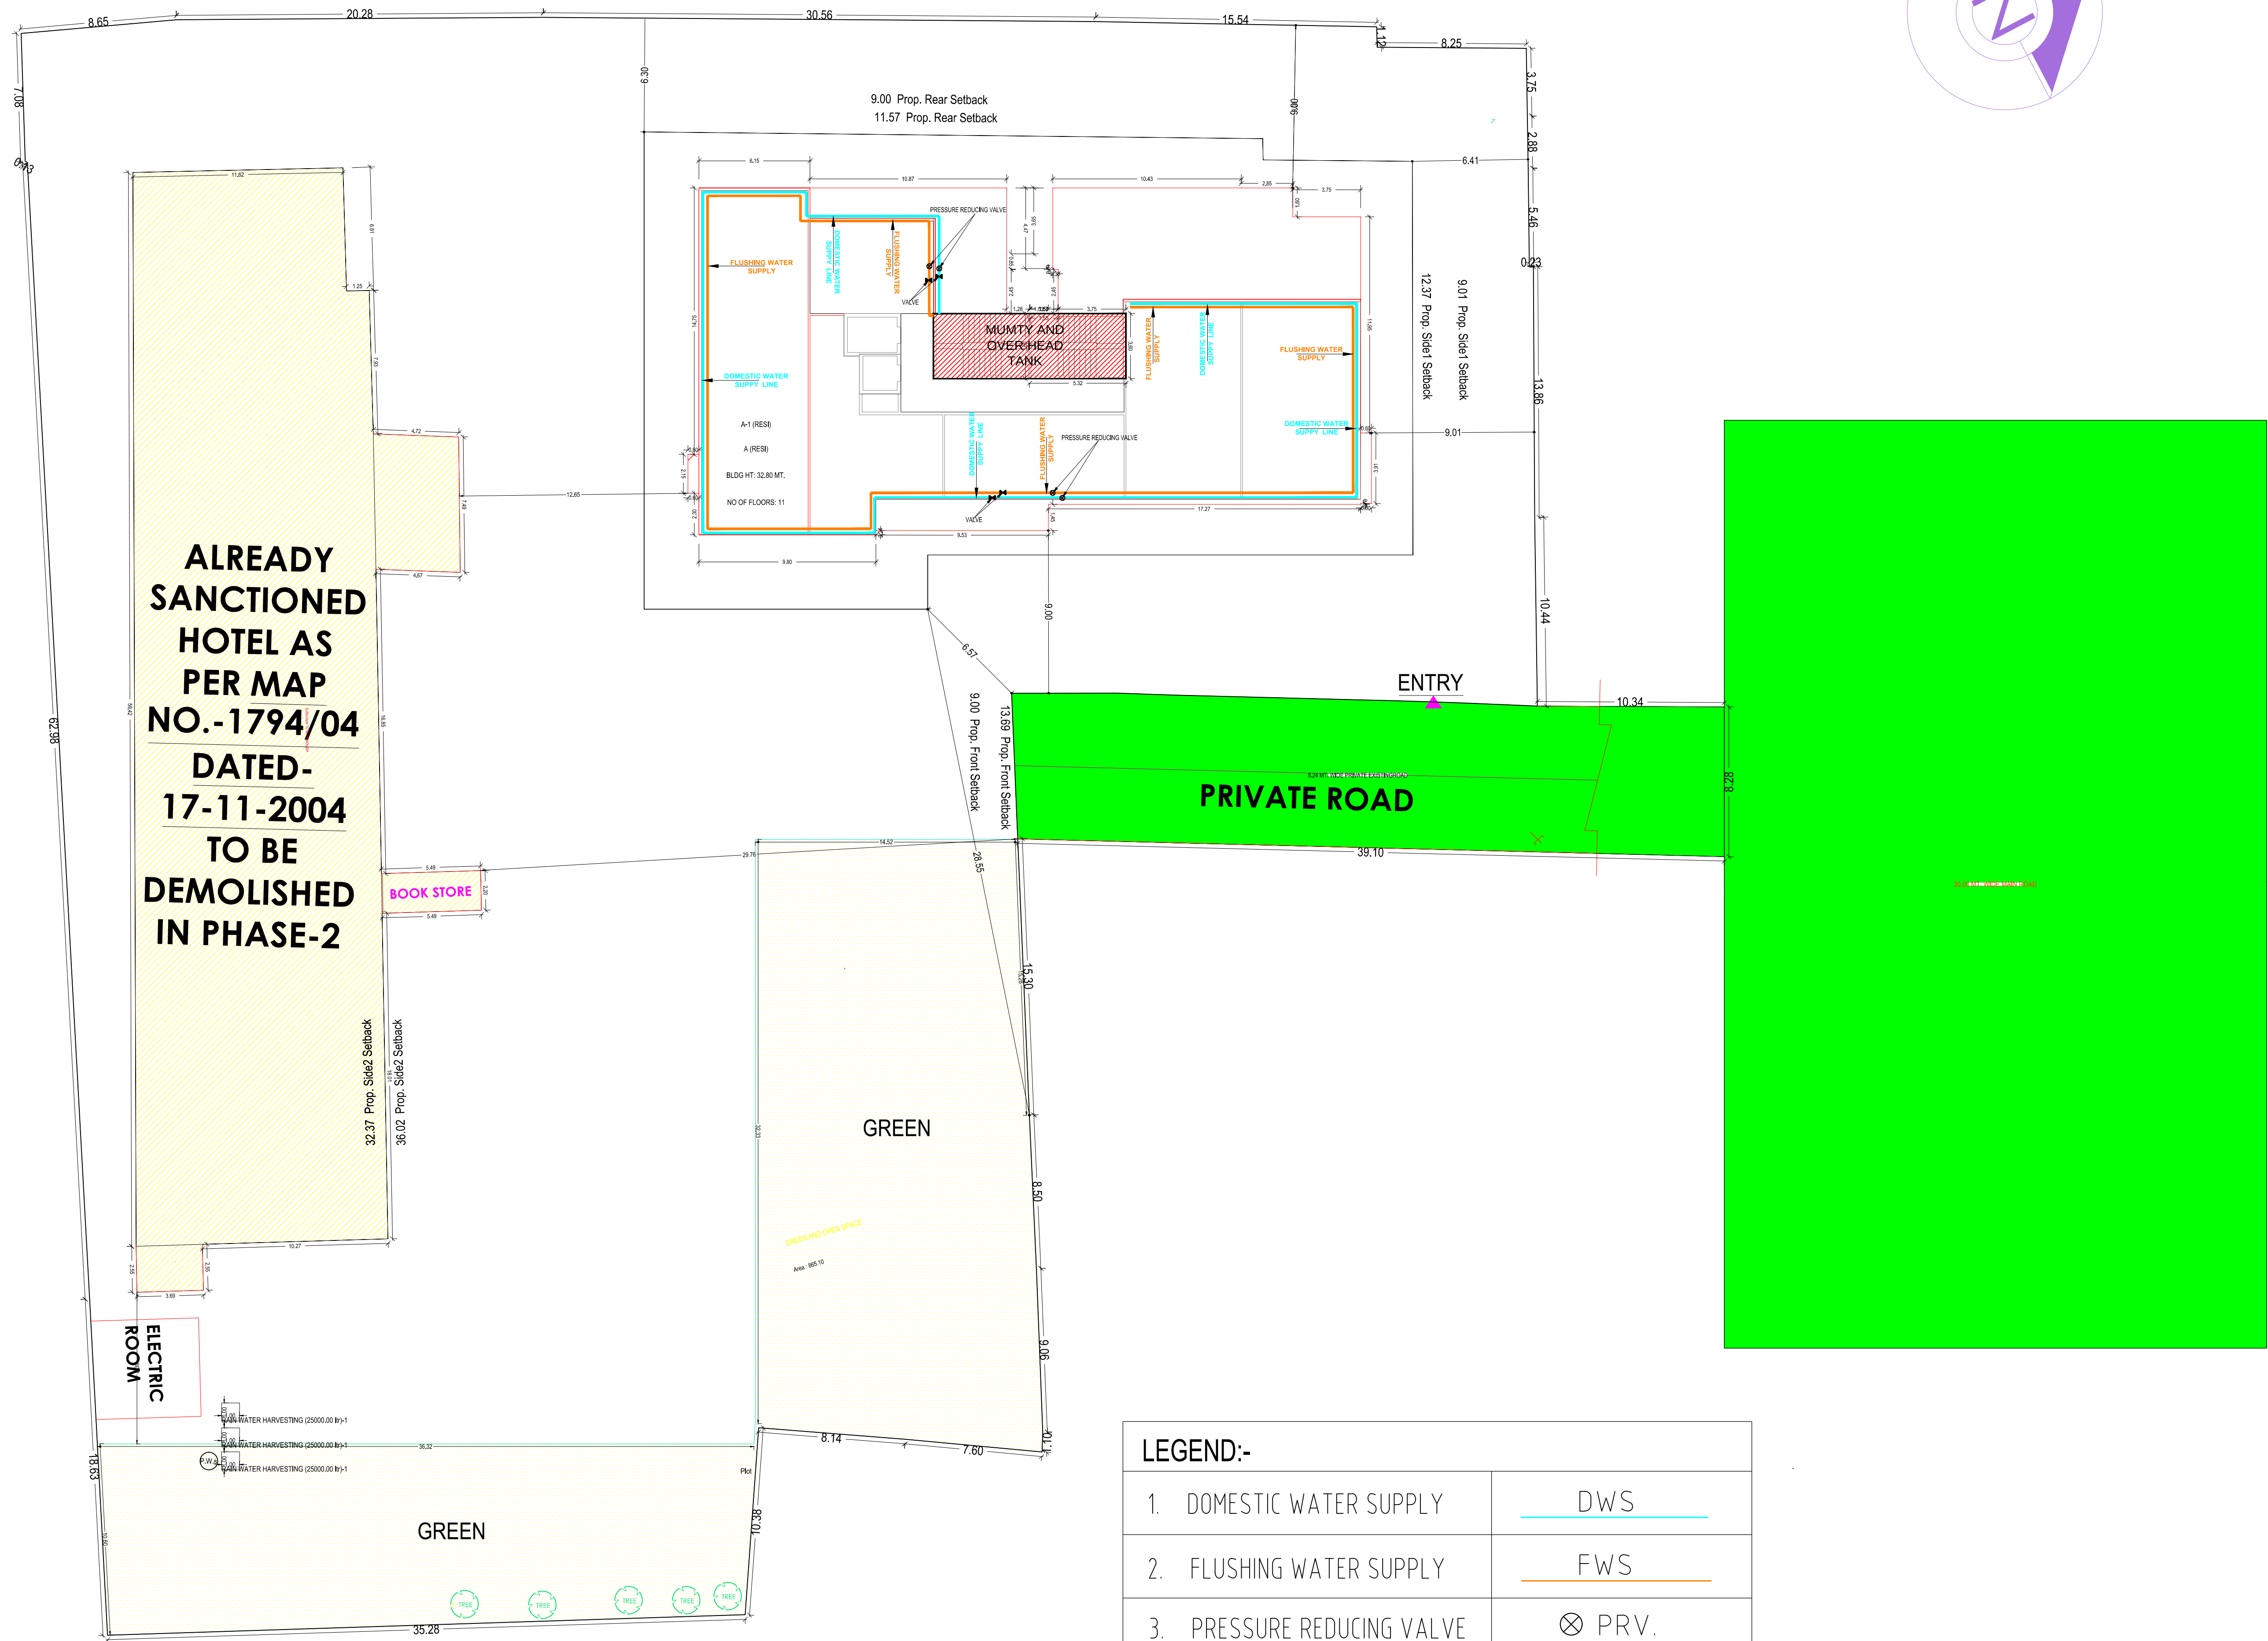

WATER SUPPLY PLAN

LEGEND:-	
1. DOMESTIC WATER SUPPLY	DWS
2. FLUSHING WATER SUPPLY	FWS
3. PRESSURE REDUCING VALVE	⊗ PRV.
4. VALVE	⋈