



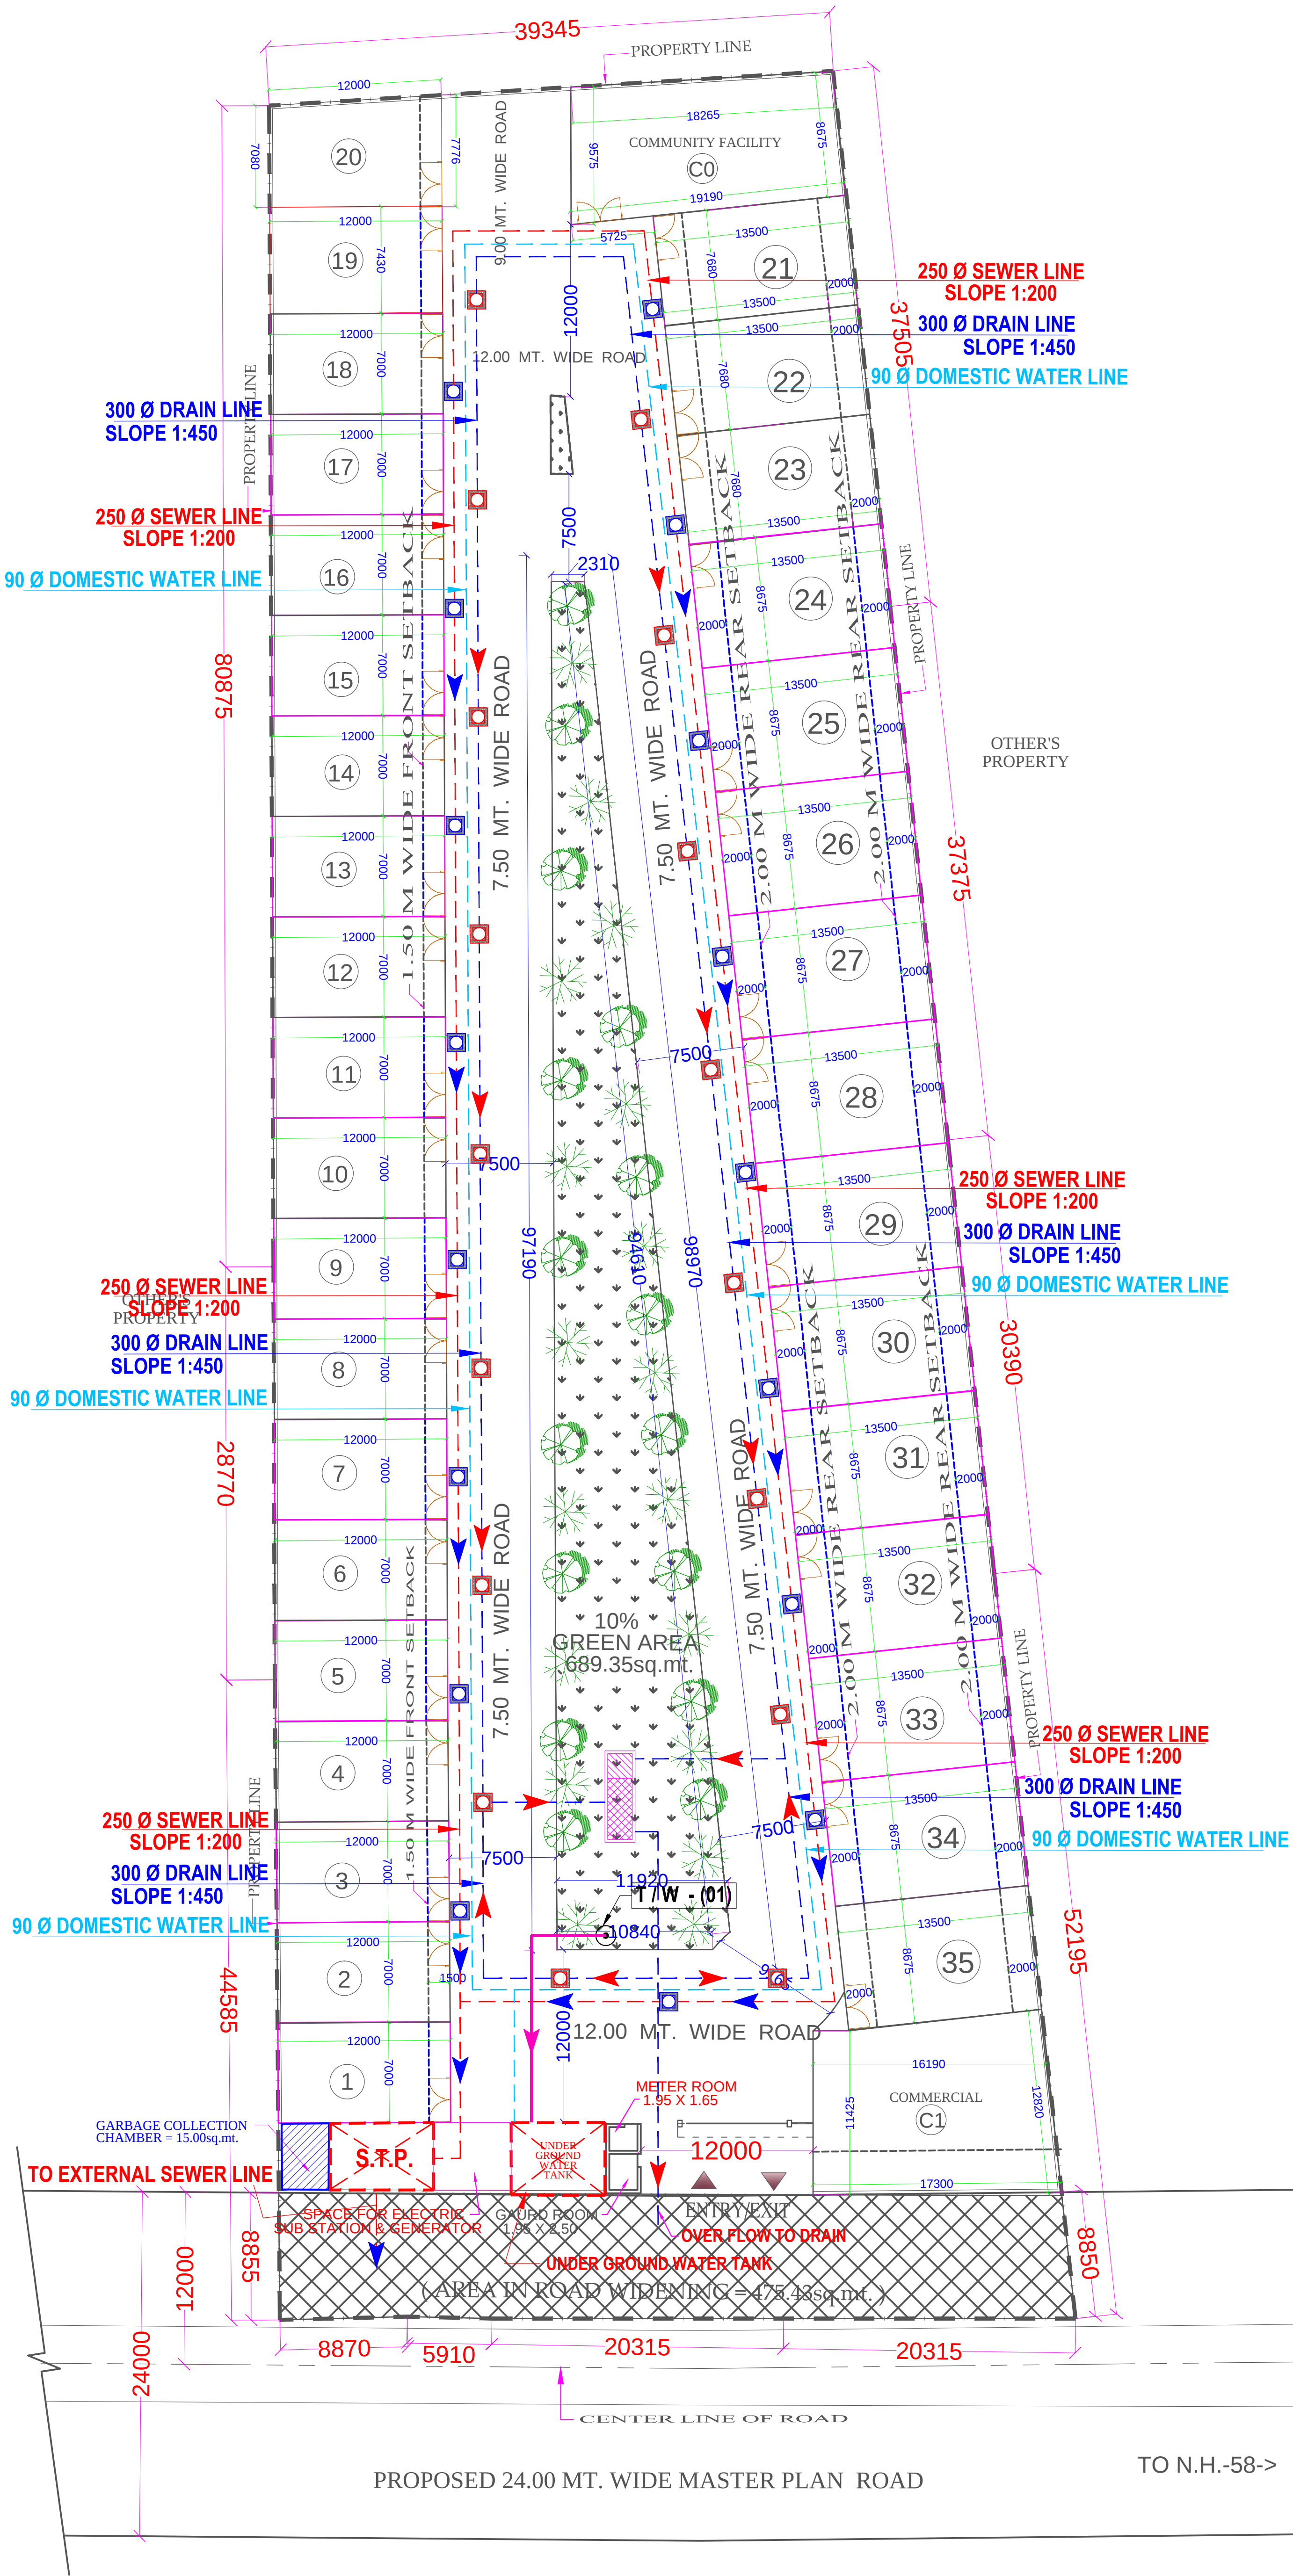

EXTERNAL SEWERAGE , DRAINAGE ,
WATER SUPPLY SYSTEM

LEGEND :		
S. No.	SYMBOL	DESCRIPTION
1.	M.H.	MANHOLE
2.	SEWER LINE	SEWER LINE
1.	C.P.	CATCH PIT
2.	UNDER GROUND DRAIN	UNDER GROUND DRAIN
3.	RAIN WATER HARVESTING	RAIN WATER HARVESTING
1.	DOMESTIC WATER SUPPLY LINE	DOMESTIC WATER SUPPLY LINE
2.	RISING MAIN WATER PIPE LINE.	RISING MAIN WATER PIPE LINE.
3.	MUNICIPAL WATER SUPPLY PIPE LINE.	MUNICIPAL WATER SUPPLY PIPE LINE.
4.	90 Ø R	INDICATES DOMESTIC WATER SUPPLY PIPE LINE DIA
5.	90 Ø RM	INDICATES RISING MAINS DIA
6.	90 Ø M	INDICATES MUNICIPAL WATER SUPPLY PIPE LINE DIA
7.	ISOLATING VALVE	ISOLATING VALVE
8.	PROPOSED TUBE WELL	PROPOSED TUBE WELL
9.	GH	GARDEN HYDRANT

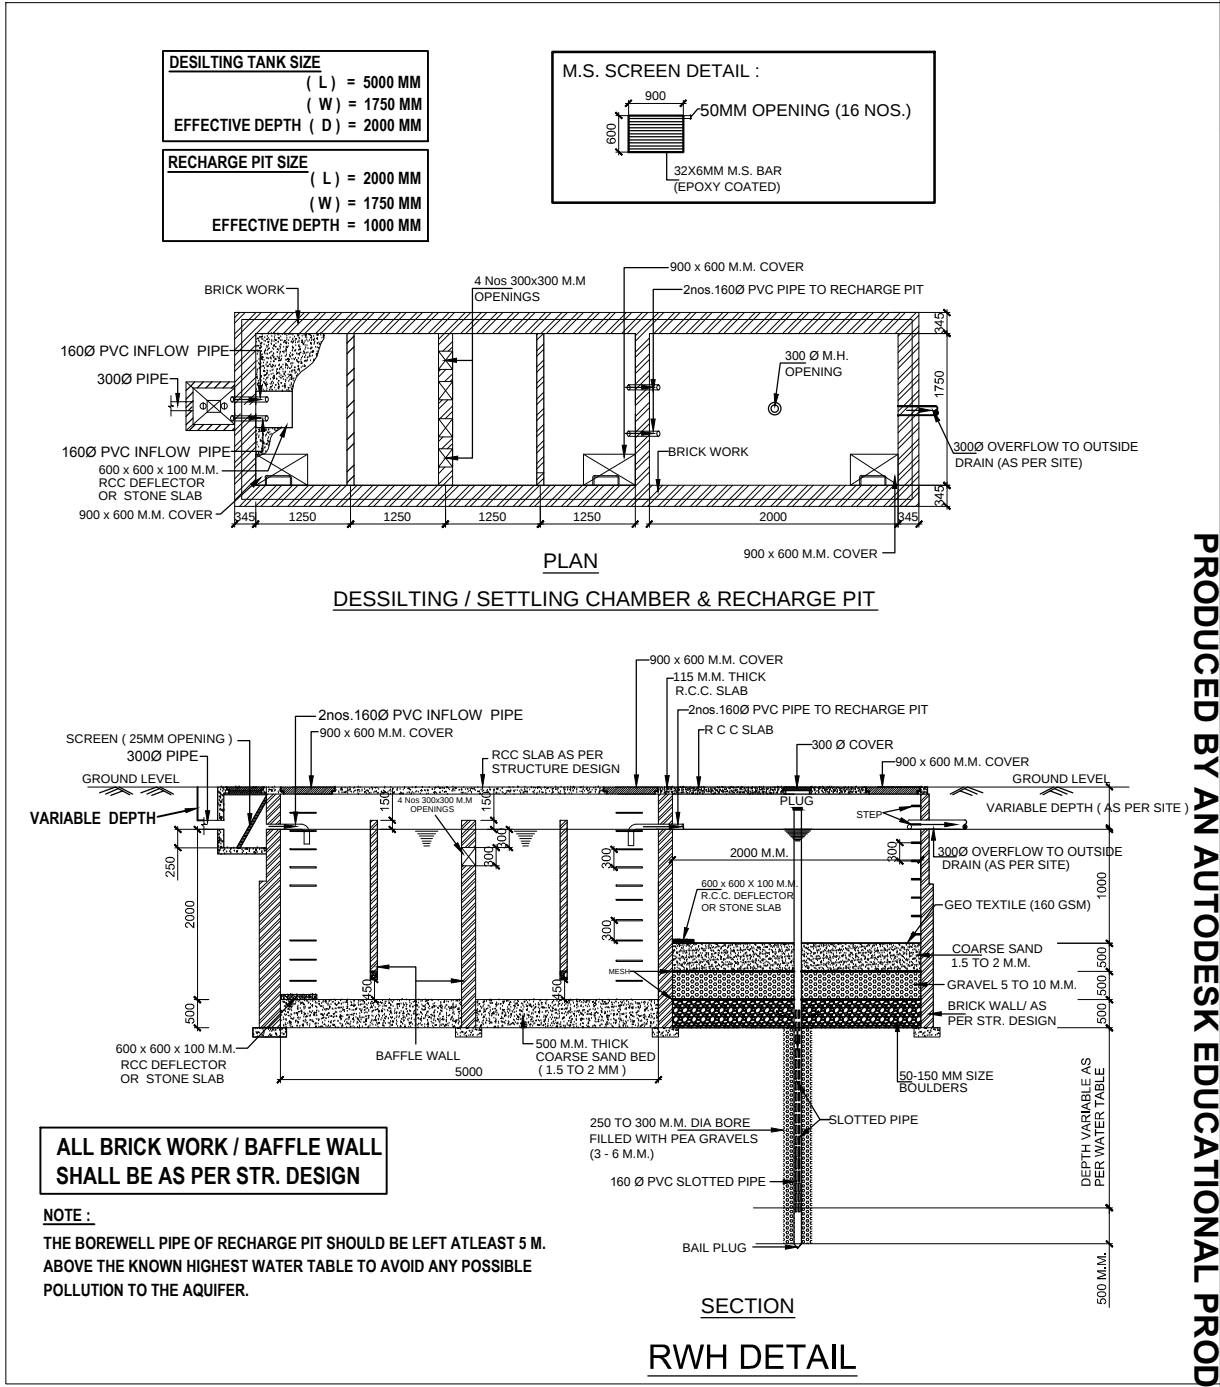

PROJECT:	
SUBMISSION DRAWING FOR THE PROPOSED LAYOUT PLAN (VILLAS) AT KHASRA NO. - 1022 VILLAGE MORTA GHAZIABAD (U.P.)	
OWNER :-	
M/s. - V.X.L. DEVELOPER'S & INFRASTRUCTURE'S PVT. LTD.	
THROUGH :-	
Mr. - K.P. GUPTA	
DRAWING TITLE :	
EXTERNAL SERVICES PLAN	
DEVELOPERS	
ARCHITECT'S SIGN.	
ANUJ AGARWAL ARCHITECTS OFFICE:- A-244 KAUSHAMBI GHAZIABAD (U.P.) Ph:-0120 - 6454182, 4165716, TEL. FAX - 2773592 e-mail : arch.anujagarwal@gmail.com	

SCALE	DEALT BY	DATE
DESIGN BY	CHECKED BY	DRG. No.