
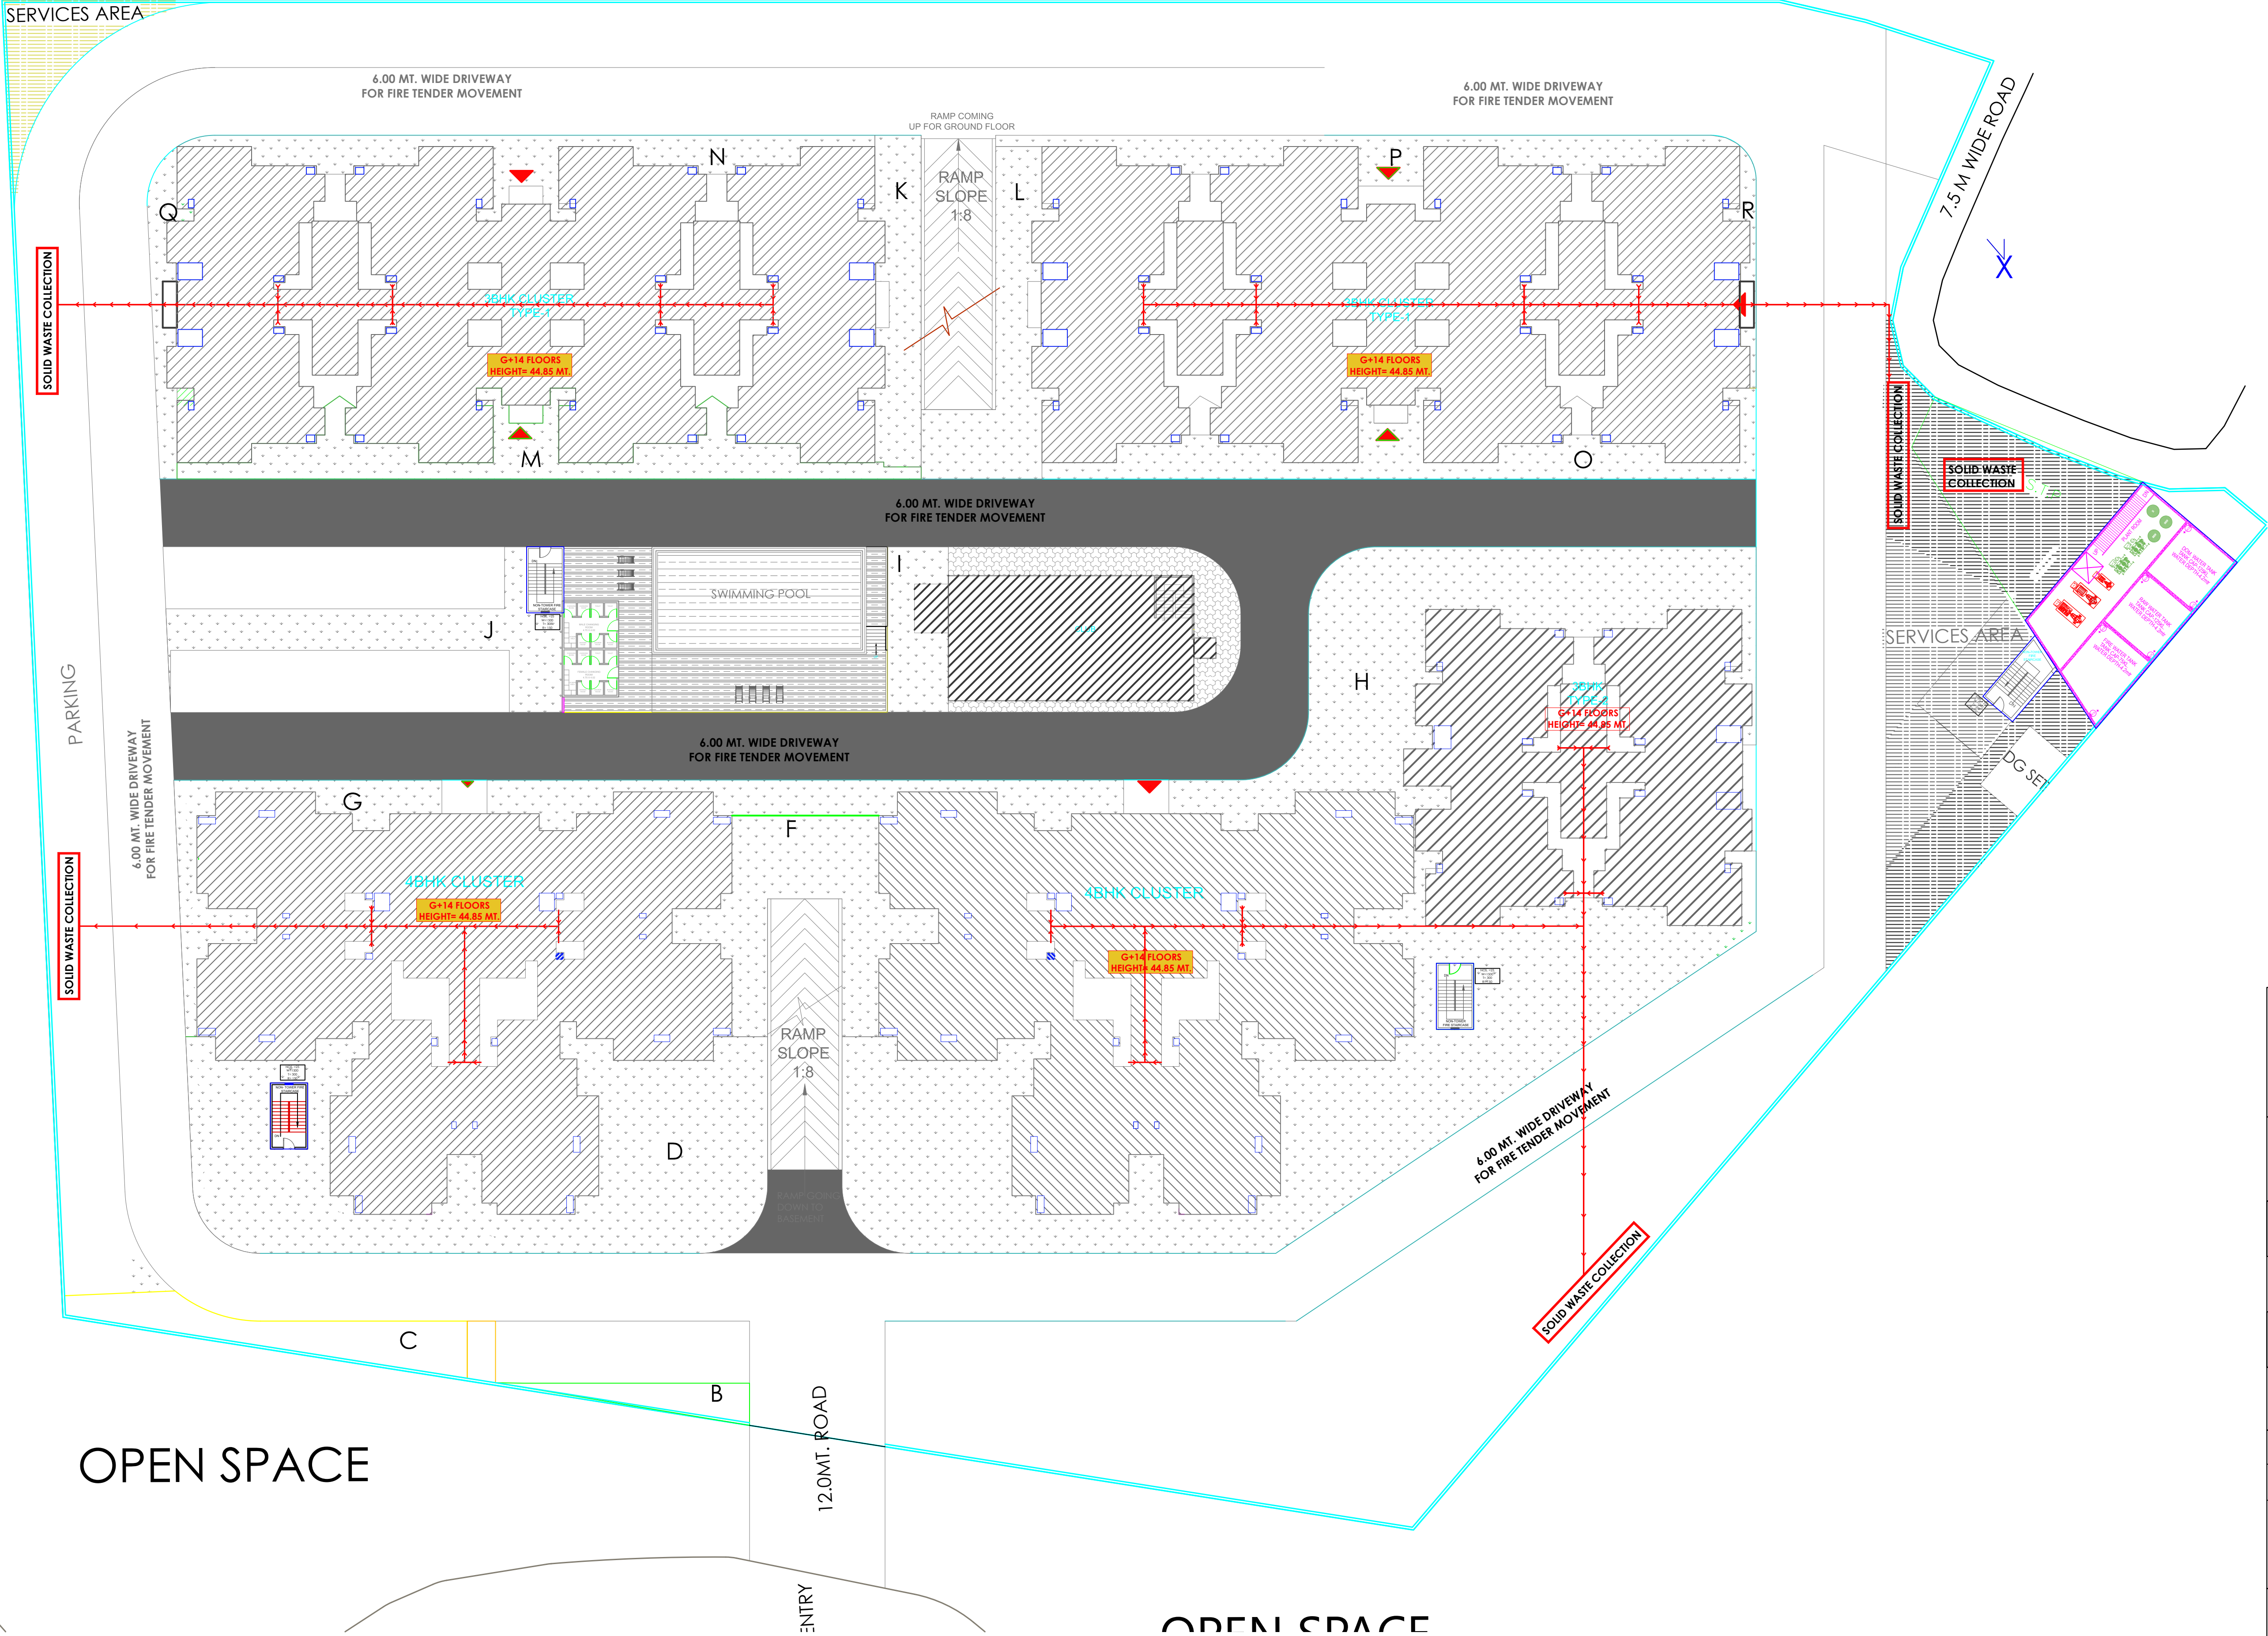
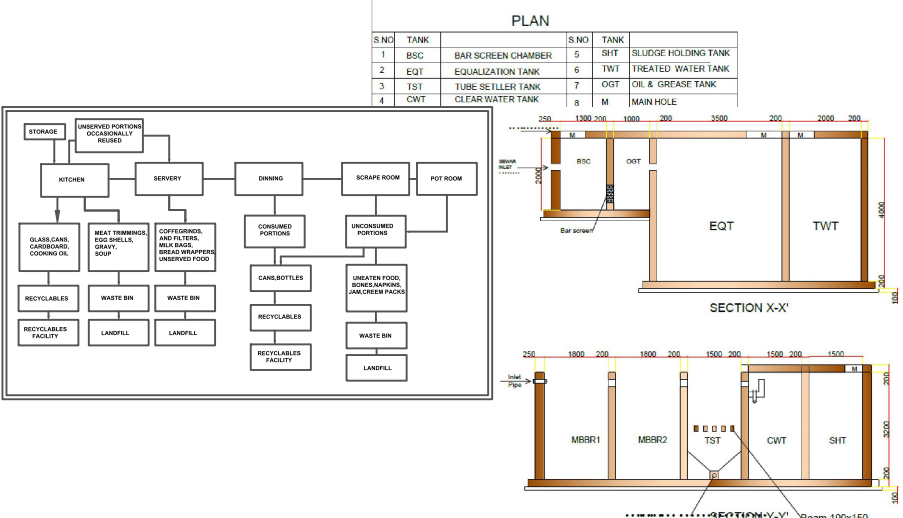
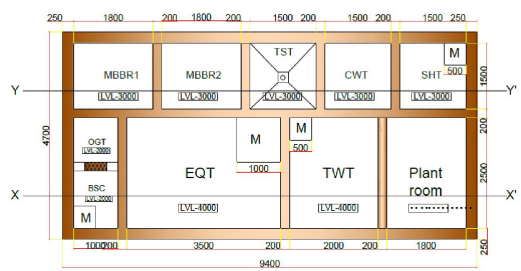


SOLID WASTE MANAGEMENT PLAN

LEGEND:
DUSTBIN ON EACH FLOOR(TYPICAL)
WASTE EXIT PATH

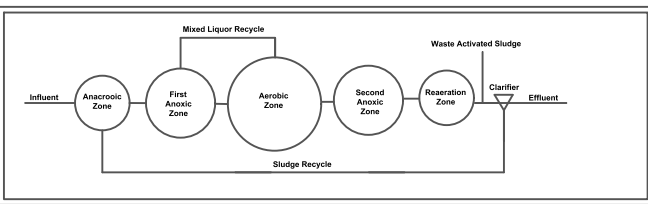

PROJECT TITLE-		
PROPOSED GROUP HOUSING (HIG) PLAN FOR GREENWOOD AT RAMGARH TAAL PARIYOJANA TARAMANDAL, GORAKHPUR,UTTAR PRADESH		
CLIENT:		
GORAKHPUR DEVELOPMENT AUTHORITY, GORAKHPUR,UTTAR PRADESH		
Arjan surveyor	Tehsildar(Arjan)	Draughtsman
Assist. Eng.	Assist. Eng.	I/C Planning
Ex.Engineer	Secretary	Vice Chairman
DRAWING TITLE		
SOLID WASTE MANAGEMENT PLAN		
ISSUED BY:-	SCALE:-	DATE:-
DESIGNED BY:-	CHECKED BY:-	PRINCIPAL ARCHITECT:-
AR.NARENDRA PANTHRI	AR. KULVINDER SINGH	AR. PEEYUSH SRIVASTAVA
NOTE:		
1.THE PLAN ARE MADE AS PER PREVAILING BUILDING BYE-LAWS AND EXPECT THE DEVELOPMENT AUTHORITY OFFICIAL TO CROSS CHECK THE SAME.		
2. WALL THICKNESS SHALL BE CHANGED AS PER STRUCTURAL DESIGN.		
NEXUS PLUS CONSULTANTS LLP.		
B-114,2ND FLOOR,SECTOR 50,NOIDA-201301 TEL:- 9726-4355791, WEBSITE:- WWW.NEXUSPLUS.IN		