


PLOT NO -88 TO 95






96.26M PLOT LINE

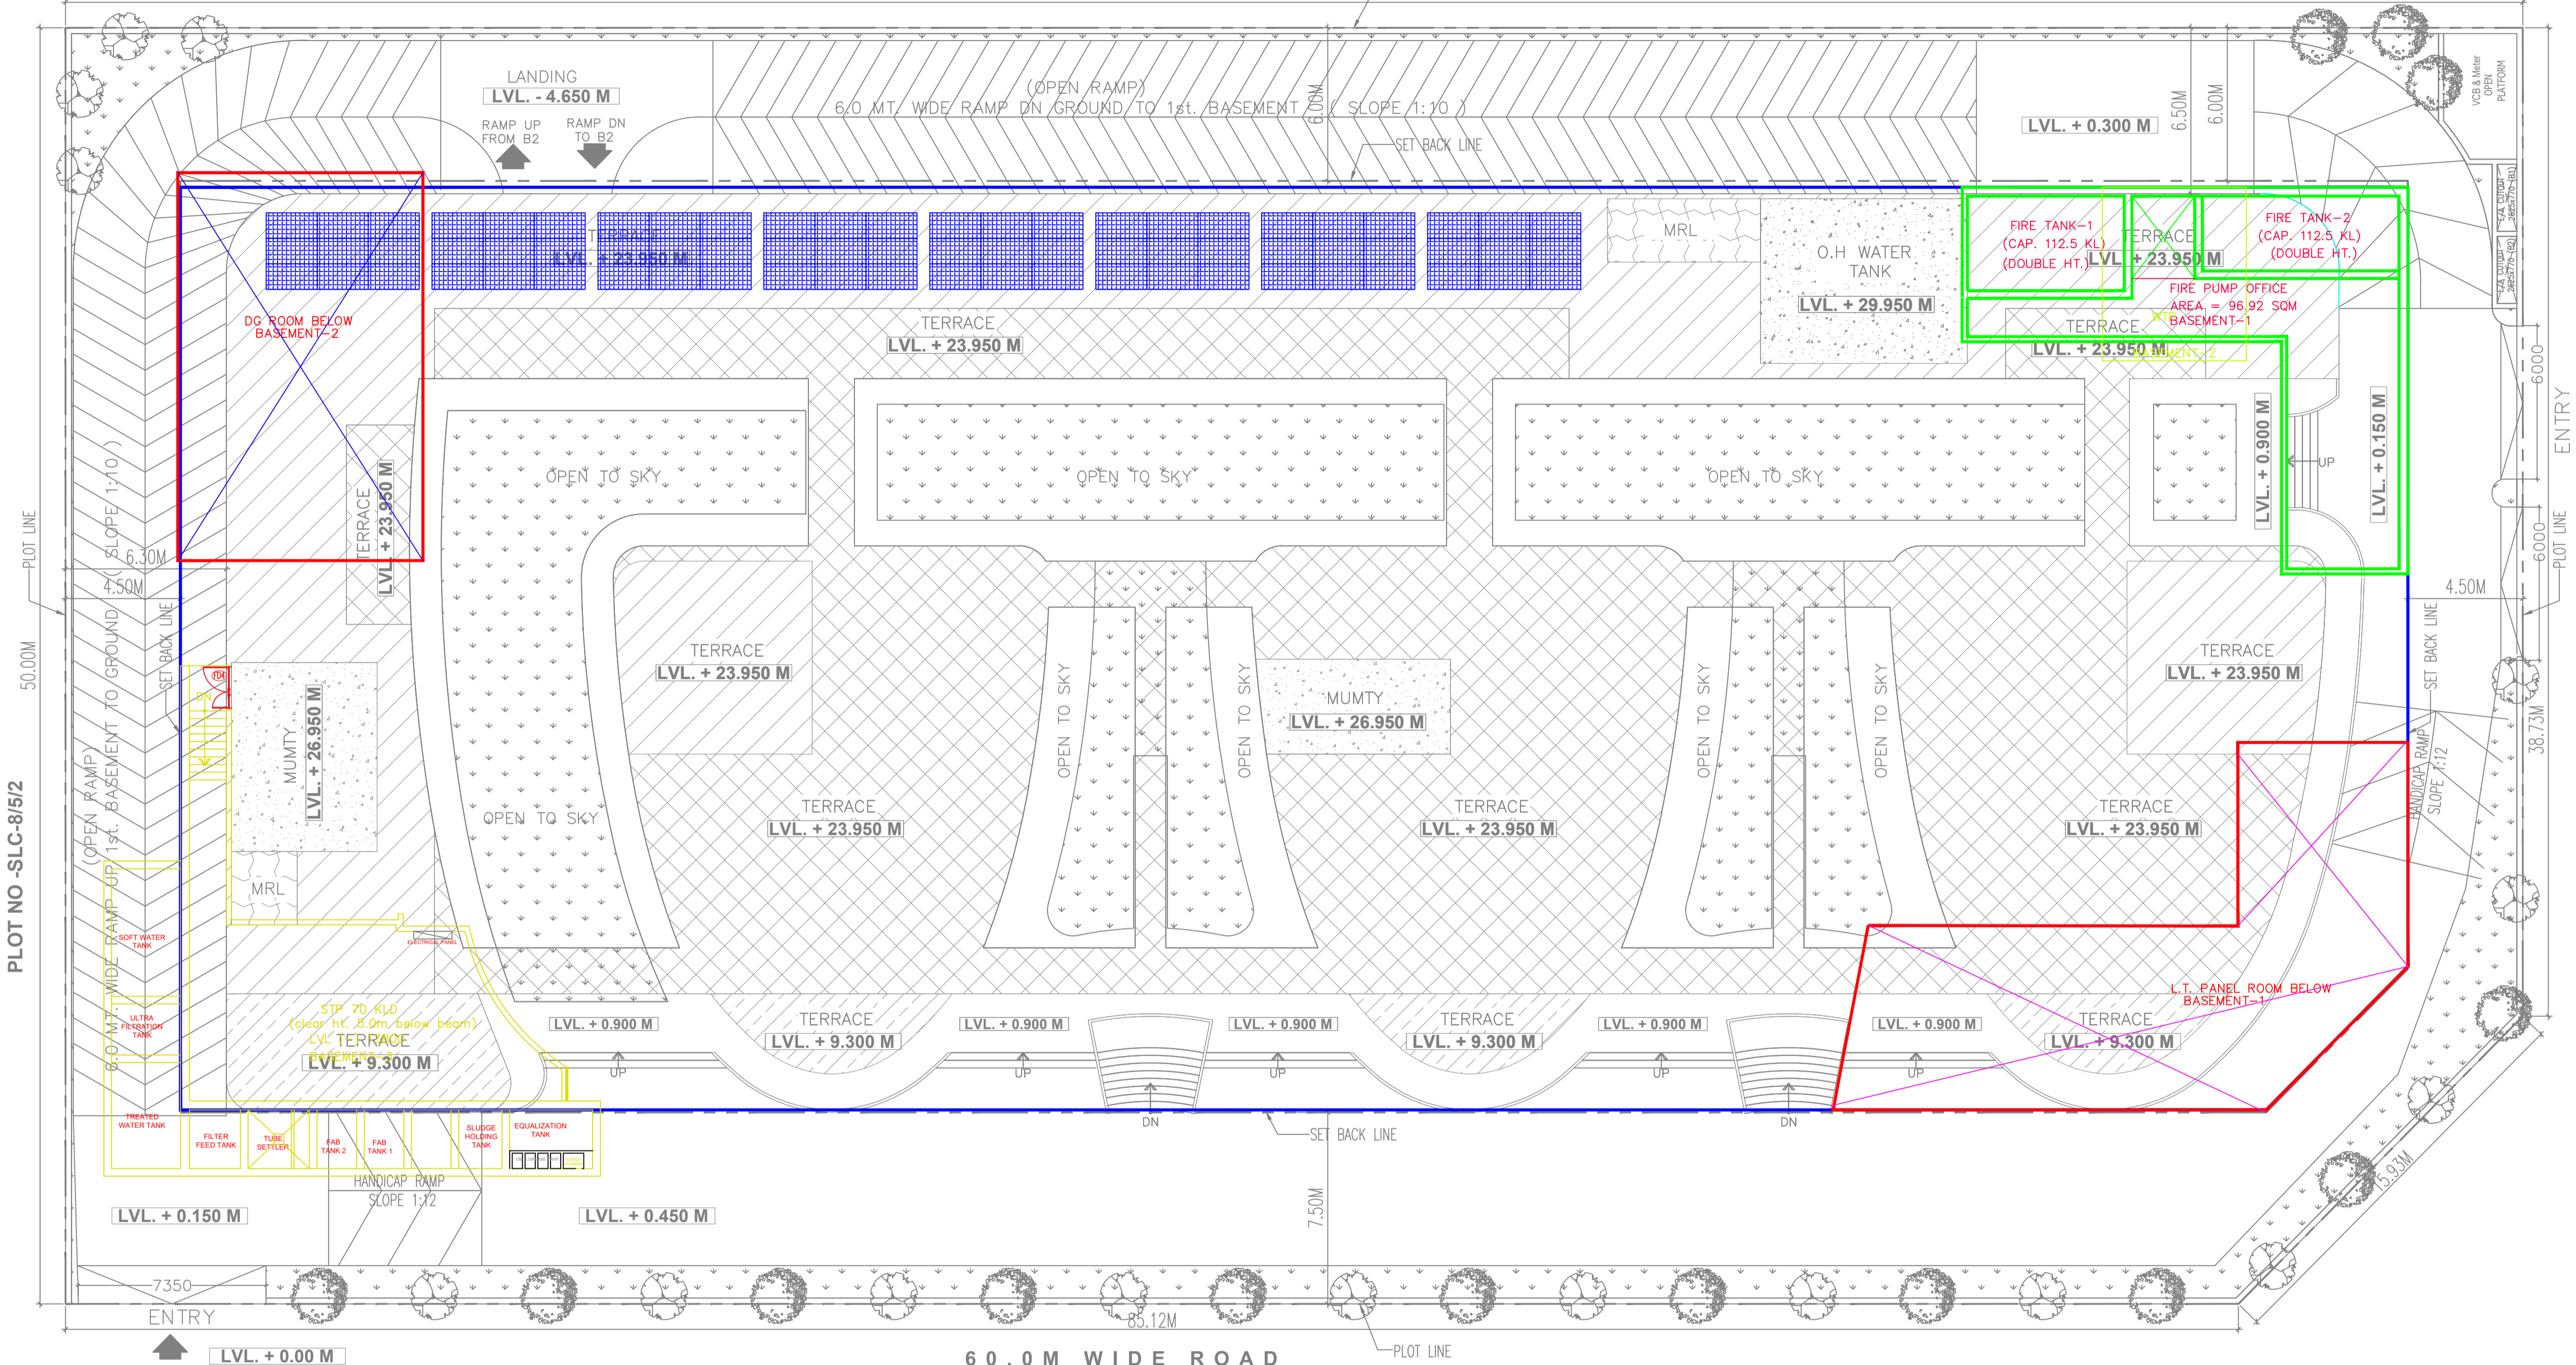

PLOT NO -SLC-8/5/2

50.00M PLOT LINE

60.0 M WIDE ROAD

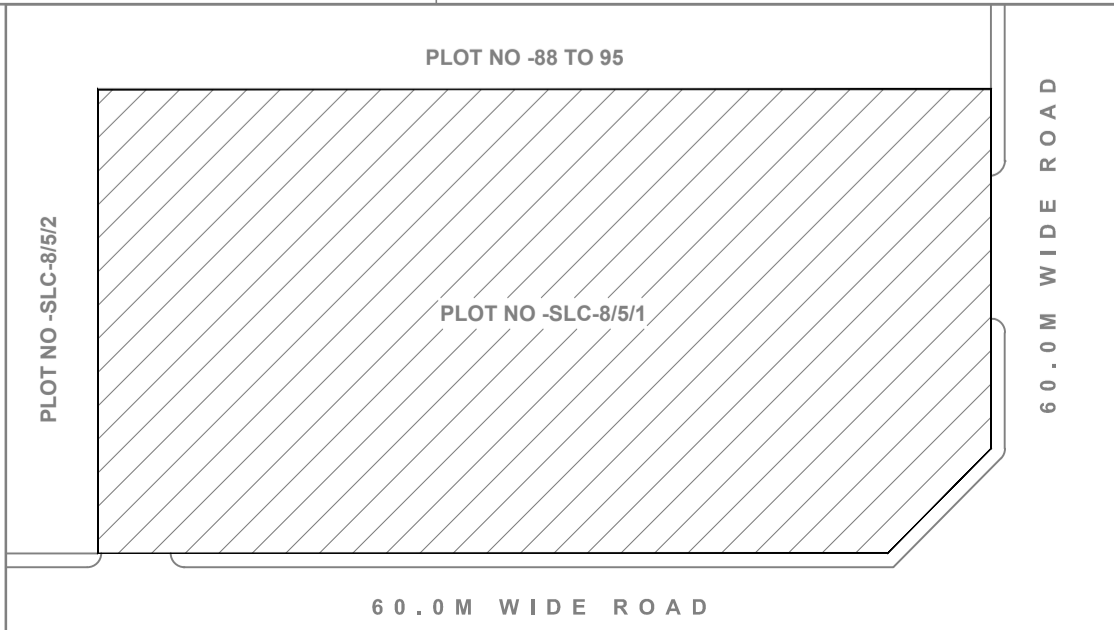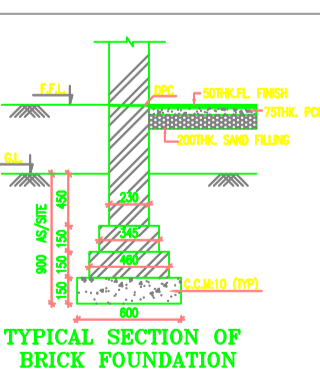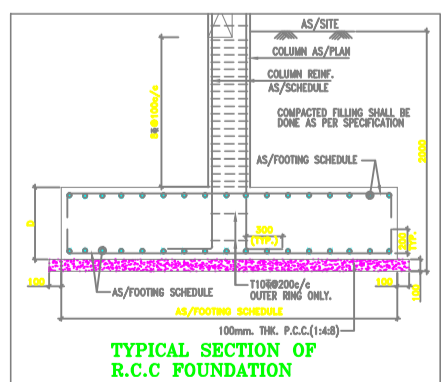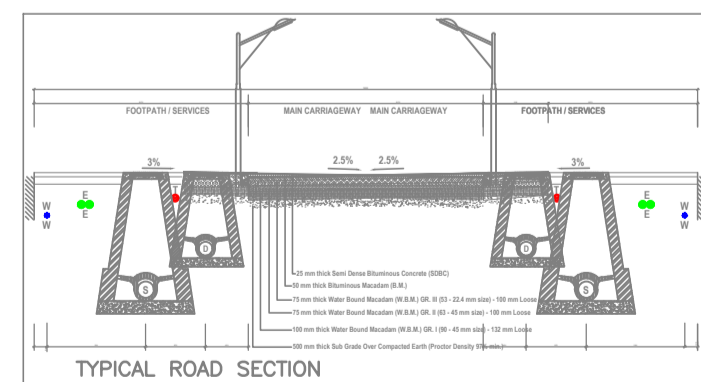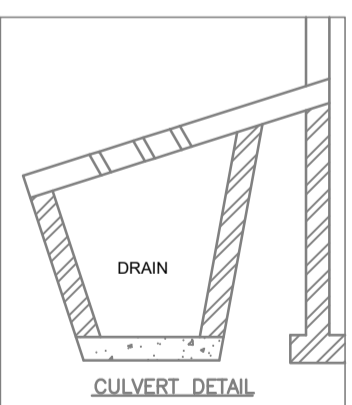

OWNER'S SIGN	ARCHITECT'S SIGN
PROJECT:- PROPOSED BUILDING PLAN FOR COMMERCIAL SITE MIGSUN DELTA STREET AT PLOT NO -SLC/8/G/1, SECTOR DELTA -2, GREATER NOIDA. COMPANY NAME :- PARSVNATH DEVELOPERS LTD Project Developed By :- MAHALUXMI INFRAHOME PVT LTD	
TITLE: SITE PLAN & AREA CALCULATION ELECTRICAL LAYOUT	
<p>SCALE:- 1:100 SHEET :- A1 DATE:- 03.05.2024</p>	