



BAREILLY DEVELOPMENT AUTHORITY

PART LAYOUT PLAN OF SECTOR-9 RAMGANGA NAGAR SCHEME, BAREILLY.

AREA STATEMENT:

PERMIT NO. B.D.A./R.G.N-SEC.(9)/002/2020
DATED 16-01-2020

AREA UNDER RESIDENTIAL	29366.40 Sq.Mt.
AREA UNDER ROAD	6454.80 Sq.Mt.
AREA UNDER PARK	8102.40 Sq.Mt.
AREA TOTAL	43923.60 SQ.MT.

PROPERTY DETAILS:

TYPE	AREA (SQMT.)	SIZE	NOS.
A1	450	15.00 Mt.x30.00 Mt.	48 Nos
B1	288	12.00 Mt.x24.00 Mt.	22 Nos


TOTAL = 70 Nos

SCALE
1:1000



DRAWN BY:

NOTES:

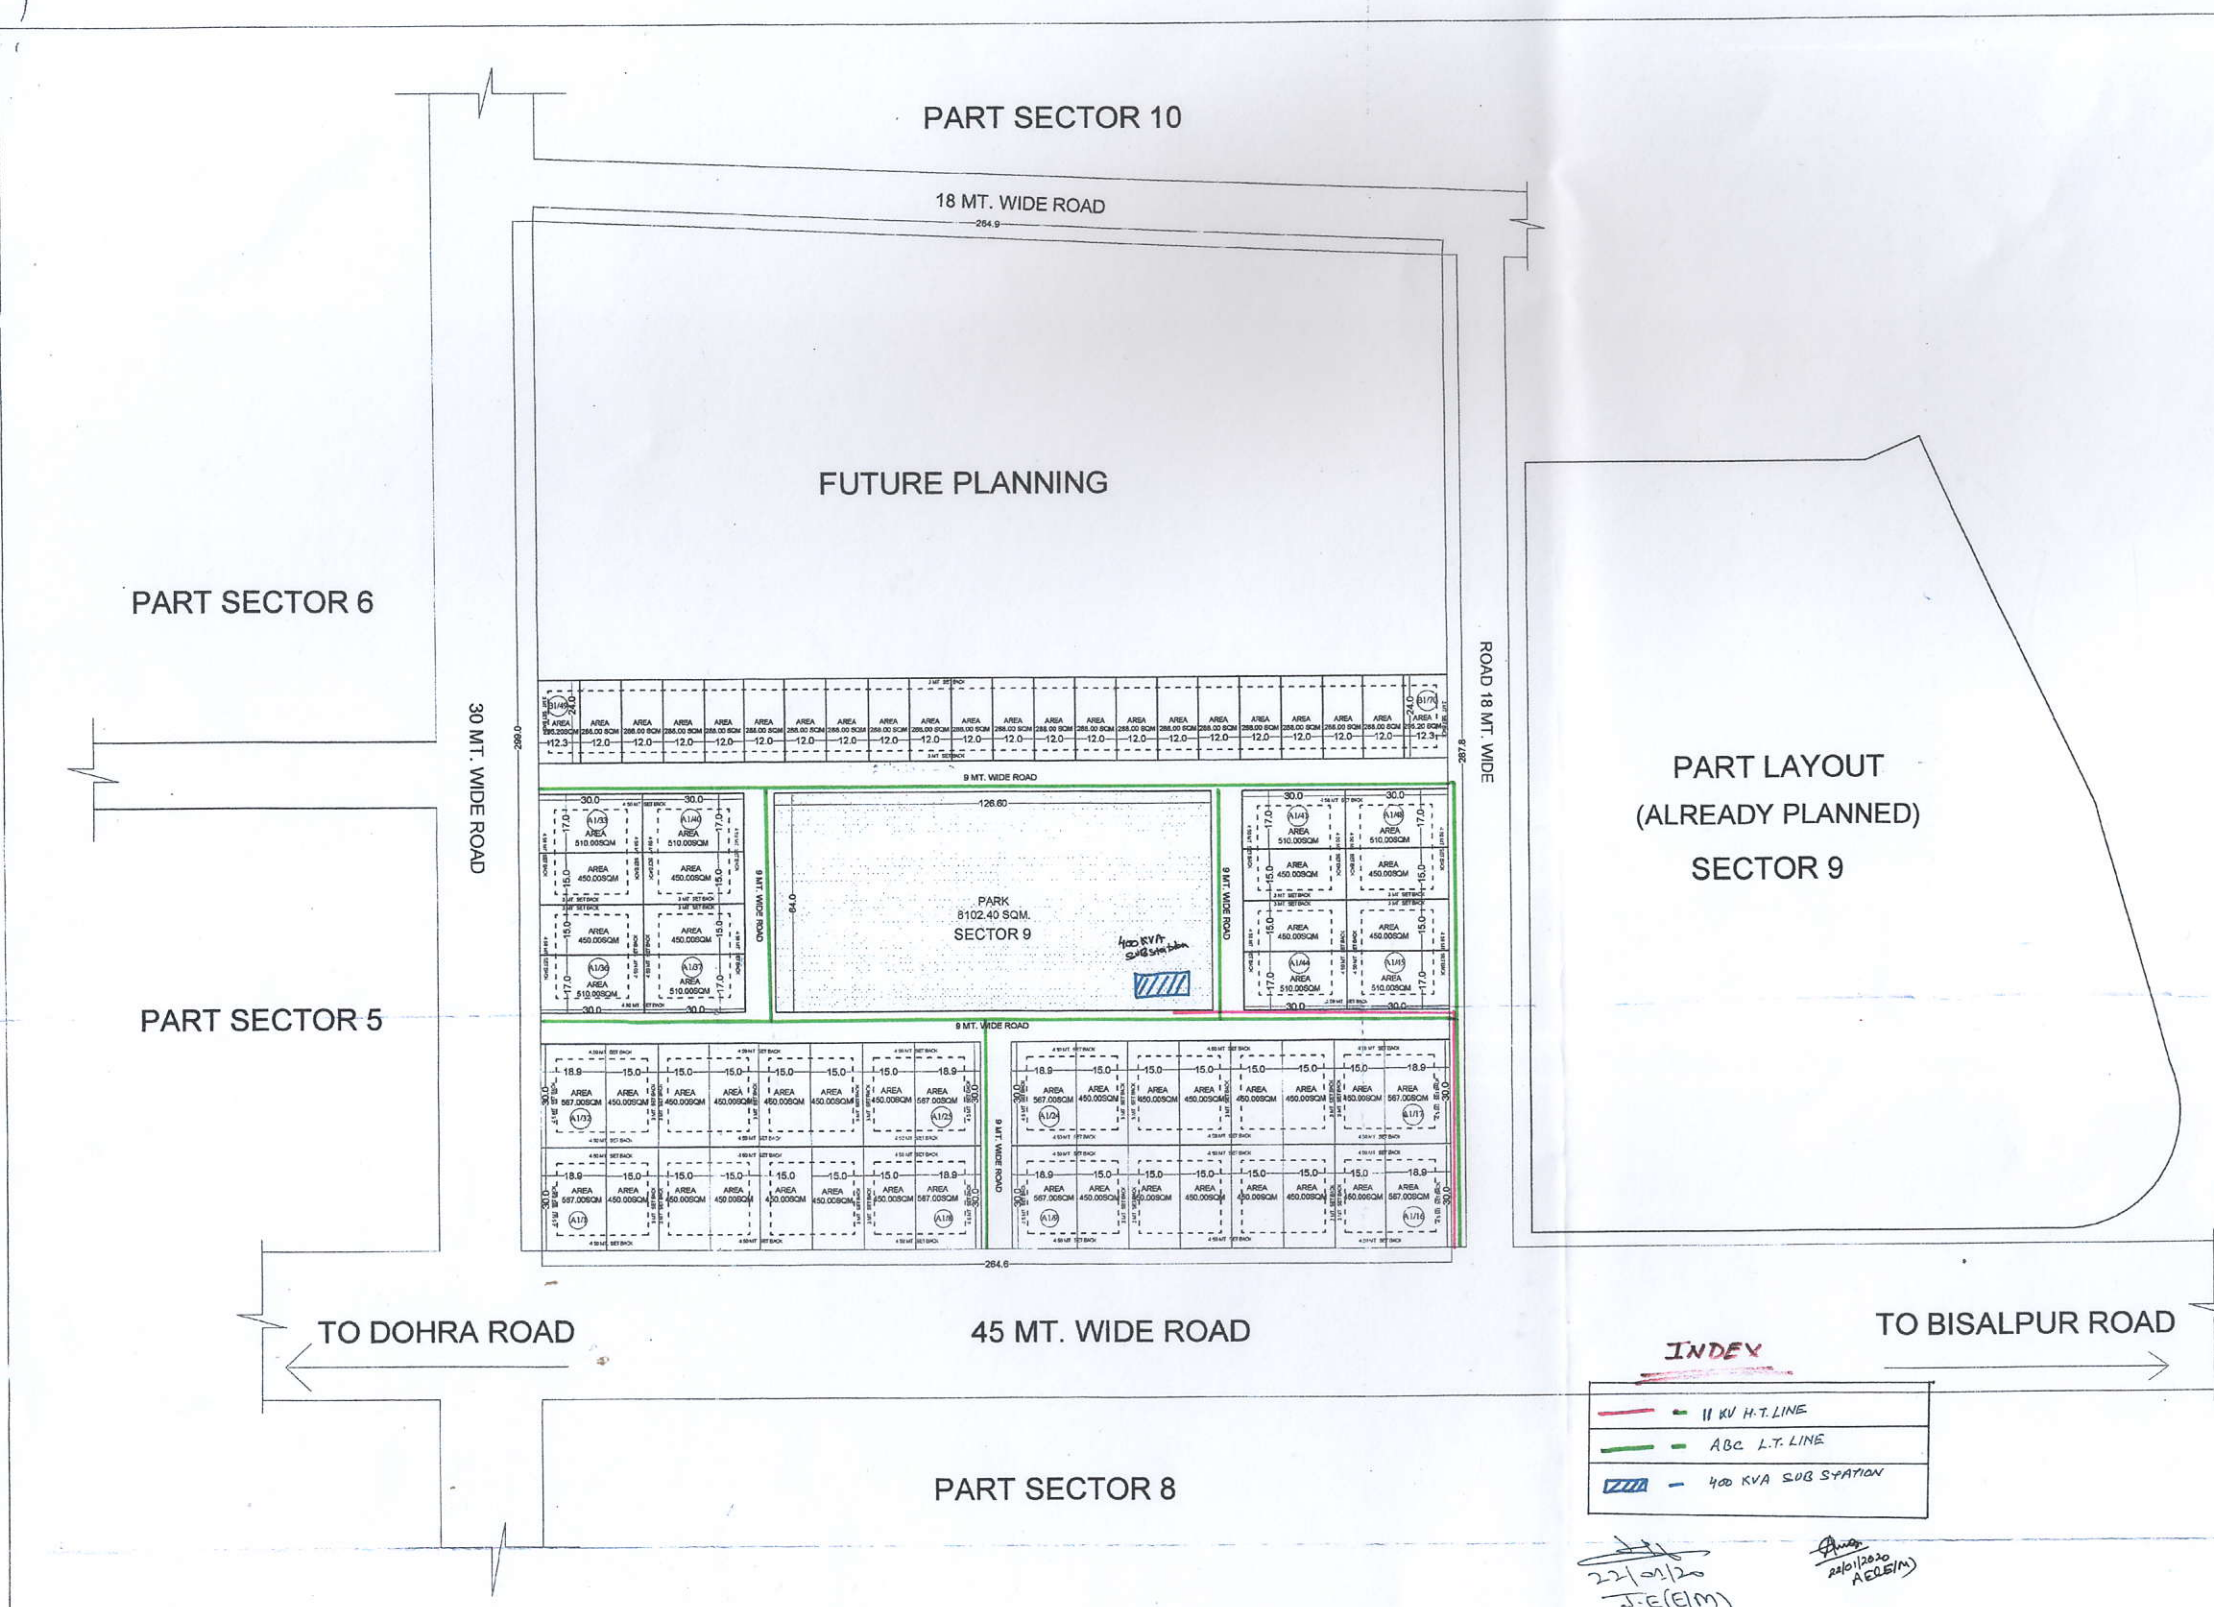

DRAFTSMAN

J.E.
(CONSTRUCTION)

J.E.
(PLANNING)

A.E.
(CONSTRUCTION)

A.E.
(PLANNING)

EX.EN.

S.E./C.T.P.

C.E.

SEC.

V.C.