


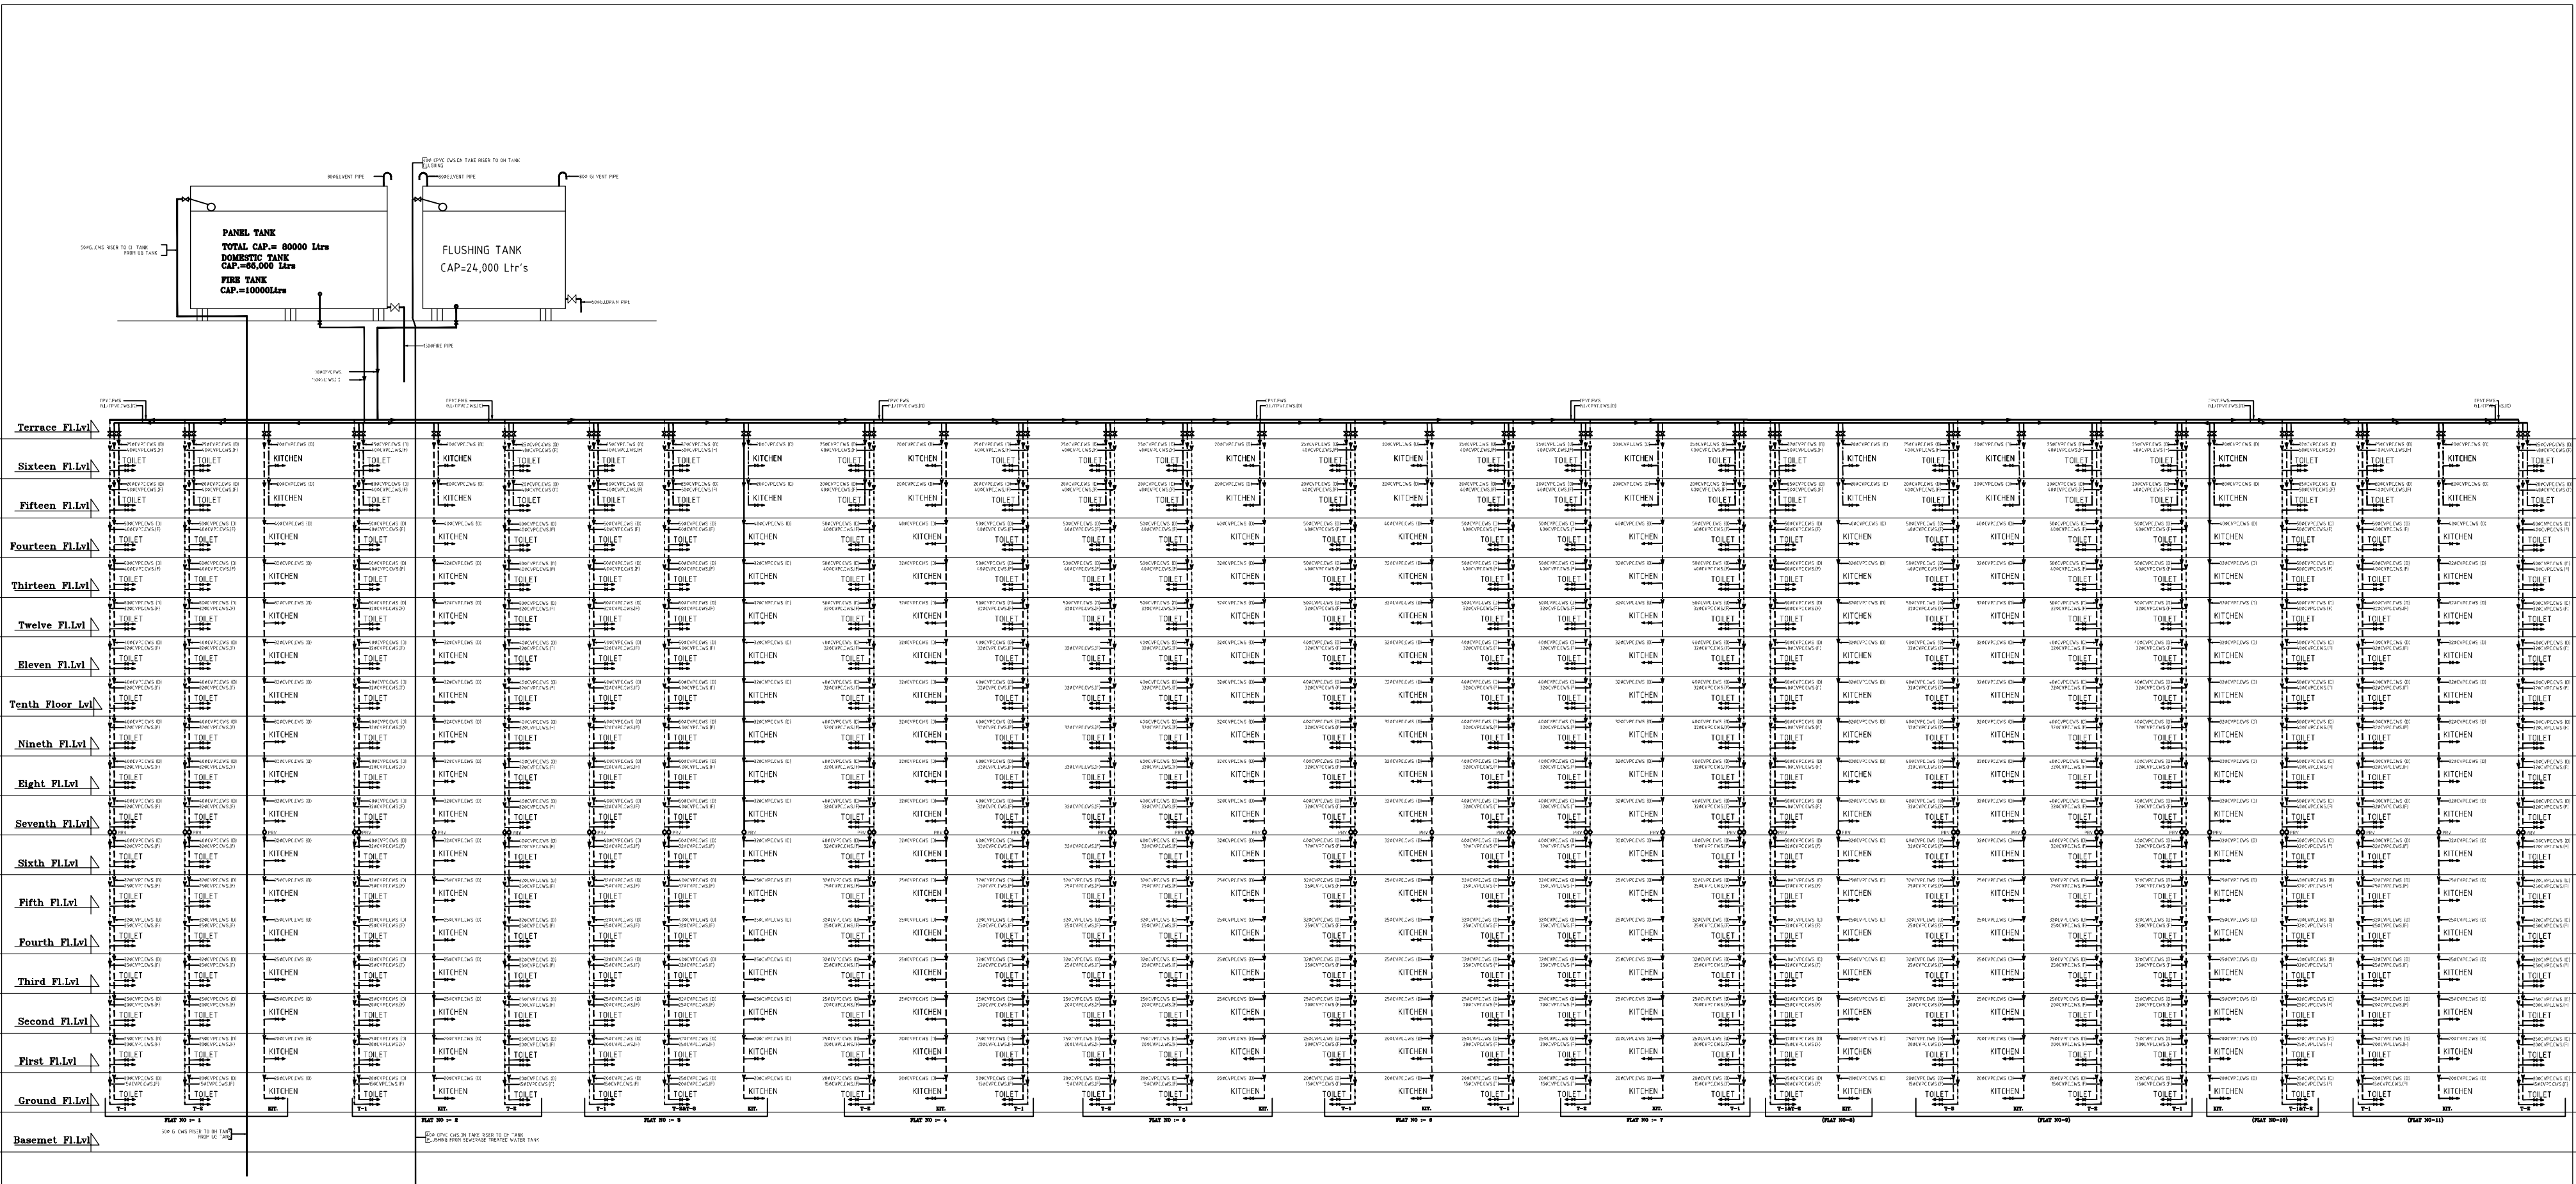

PROJECT :-

PROPOSED EXPRESS GREENS GROUP
HOUSING AT PLOT NO.- GH 1/1 VAISHALI
GHAZIABAD(U.P) BELONGING TO
EXPRESS PROPERTIES PRIVATE LIMITED.

DRAWING TITLE : -

PLUMBING DRAWING
WATER SUPPLY
SYSTEM DIAGRAM
(BLOCK- D)

DATE : -

SCALE : - 1:150 (A1)

DRAWN BY : -

CHECKED BY : - RAWAT

DWG.NO : - PL/D,/SYS./01

architects

vipin gupta and associates
b-6,bhanot apartments
5-local shopping centre,
madangir new delhi 110062