
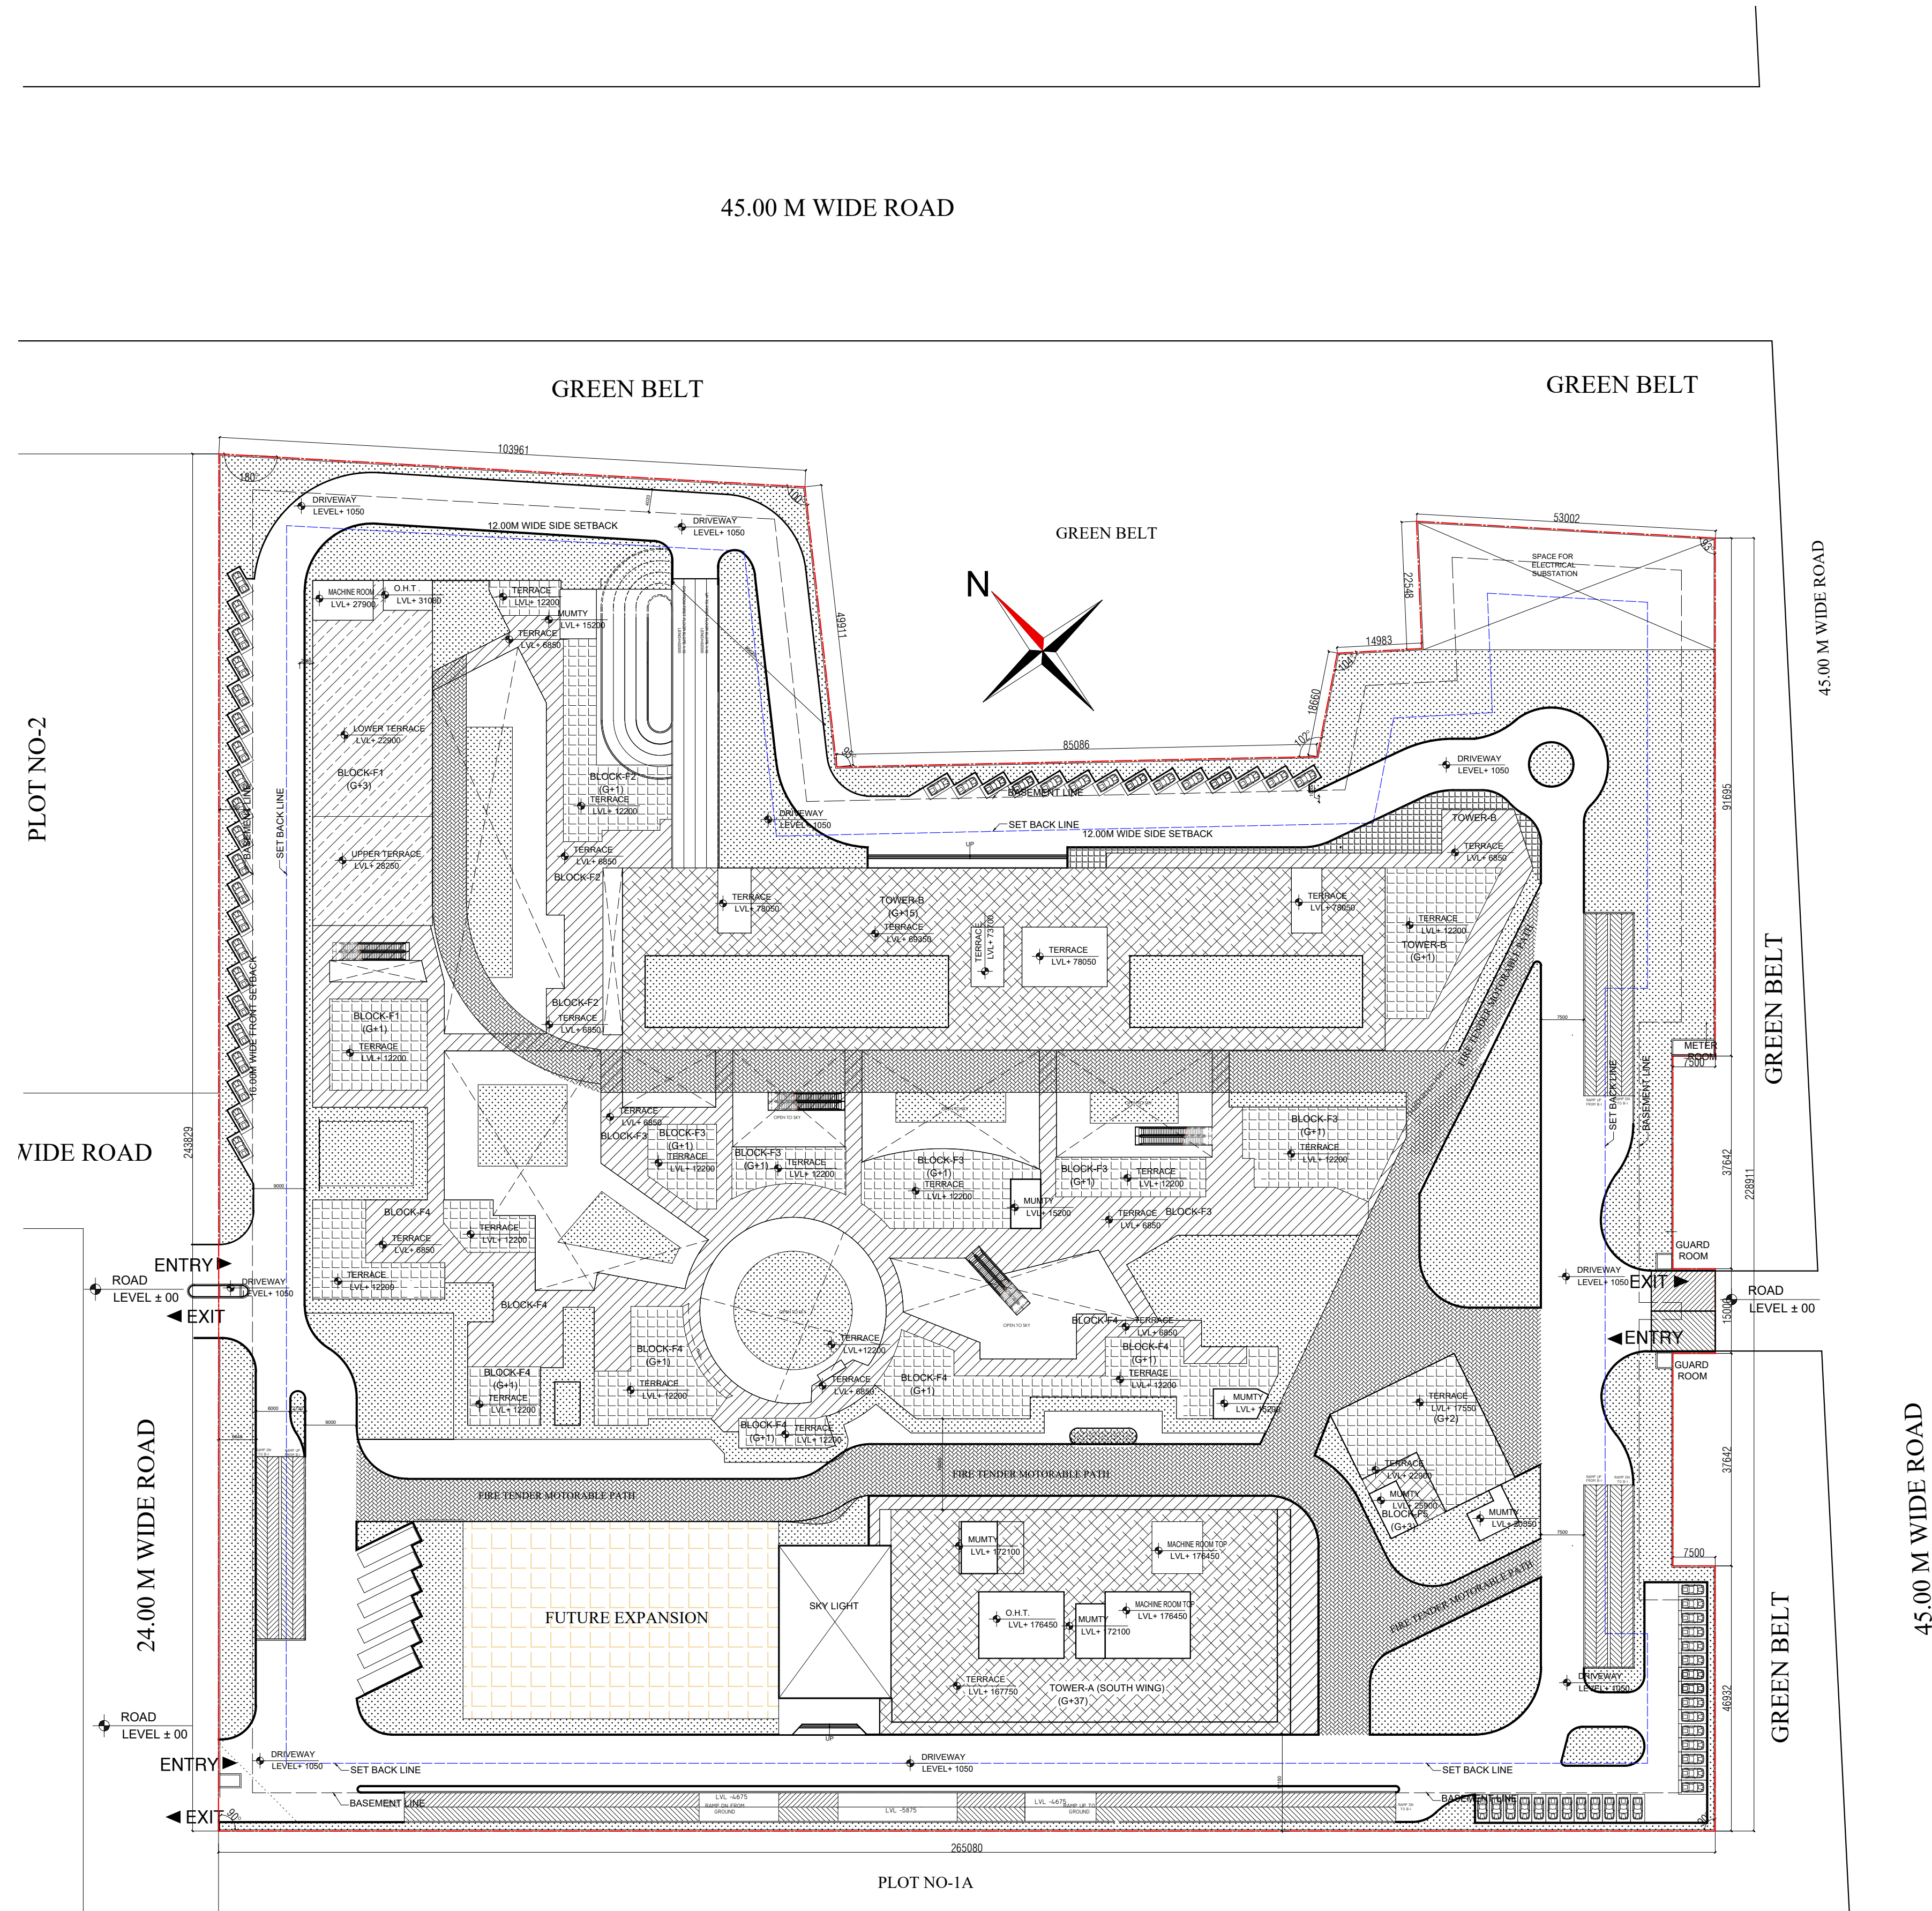


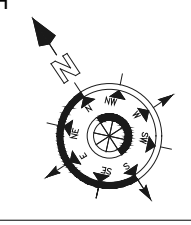

SUBMISSION		
PROJECT: PROPOSED INSTITUTIONAL BUILDING ON PLOT -1 SECTOR - 142, NOIDA FOR SS TECHNOPARK PRIVATE LIMITED		
DRAWING TITLE : SITE DEVELOPMENT PLAN		
ARCHITECT	CLIENT	
		
OWNER'S SIGN	ARCHITECT'S SIGN	
ARCHITECT :  ACPL Design Ltd C-3/30/30, Sector-142, Noida New Delhi 170048, India E: info@acpldesign.com P: +91 11 24646739	150 9001:2008 Architecture Management Planning NORTH 	
SCALE 1:500	DEALT BY	DATE -
DESIGN BY	CHECKED BY	DRG. No. AR-01