

मानचित्र संकेत पर पर अंकित श्लोक
अथवा मानचित्र निर्गत किया जाता है।

अक्षर विमर्श के अनुसार धुंधिल दृष्टि
कोर- को निर्माण कार्य किया जाएगा।

भूत पर एक बंद पर स्वीकृत मानचित्र को
मध्य व दिनांक दिखाने अनिवार्य होगा।




स्वागत स्वामी की किसी भी विवाद
की स्थिति में मानचित्र की स्वीकृति
स्वतः, निरस्त समझी जायेगी।

यह भूकृत स्थिति से केवल एक तैल है
समस्त प्रकार के भवन / संरचना की सुविधा हेतु
निर्माण कार्य पर समस्त दौरे को करें
आवश्यकता पड़े तब समय समय पर / आवश्यक
है कि दौरे/स्थिति केवल निर्माण प्रकल्प को
के लिये द्योते जाये।




नगर निरीक्षक
नगरपालिका विकास प्राधिकरण
गाँधीबाद

नगर निरीक्षक
नगरपालिका विकास प्राधिकरण
गाँधीबाद

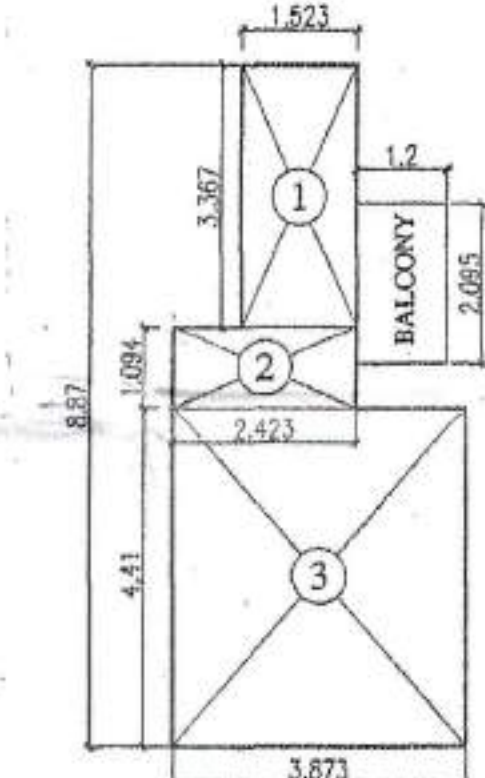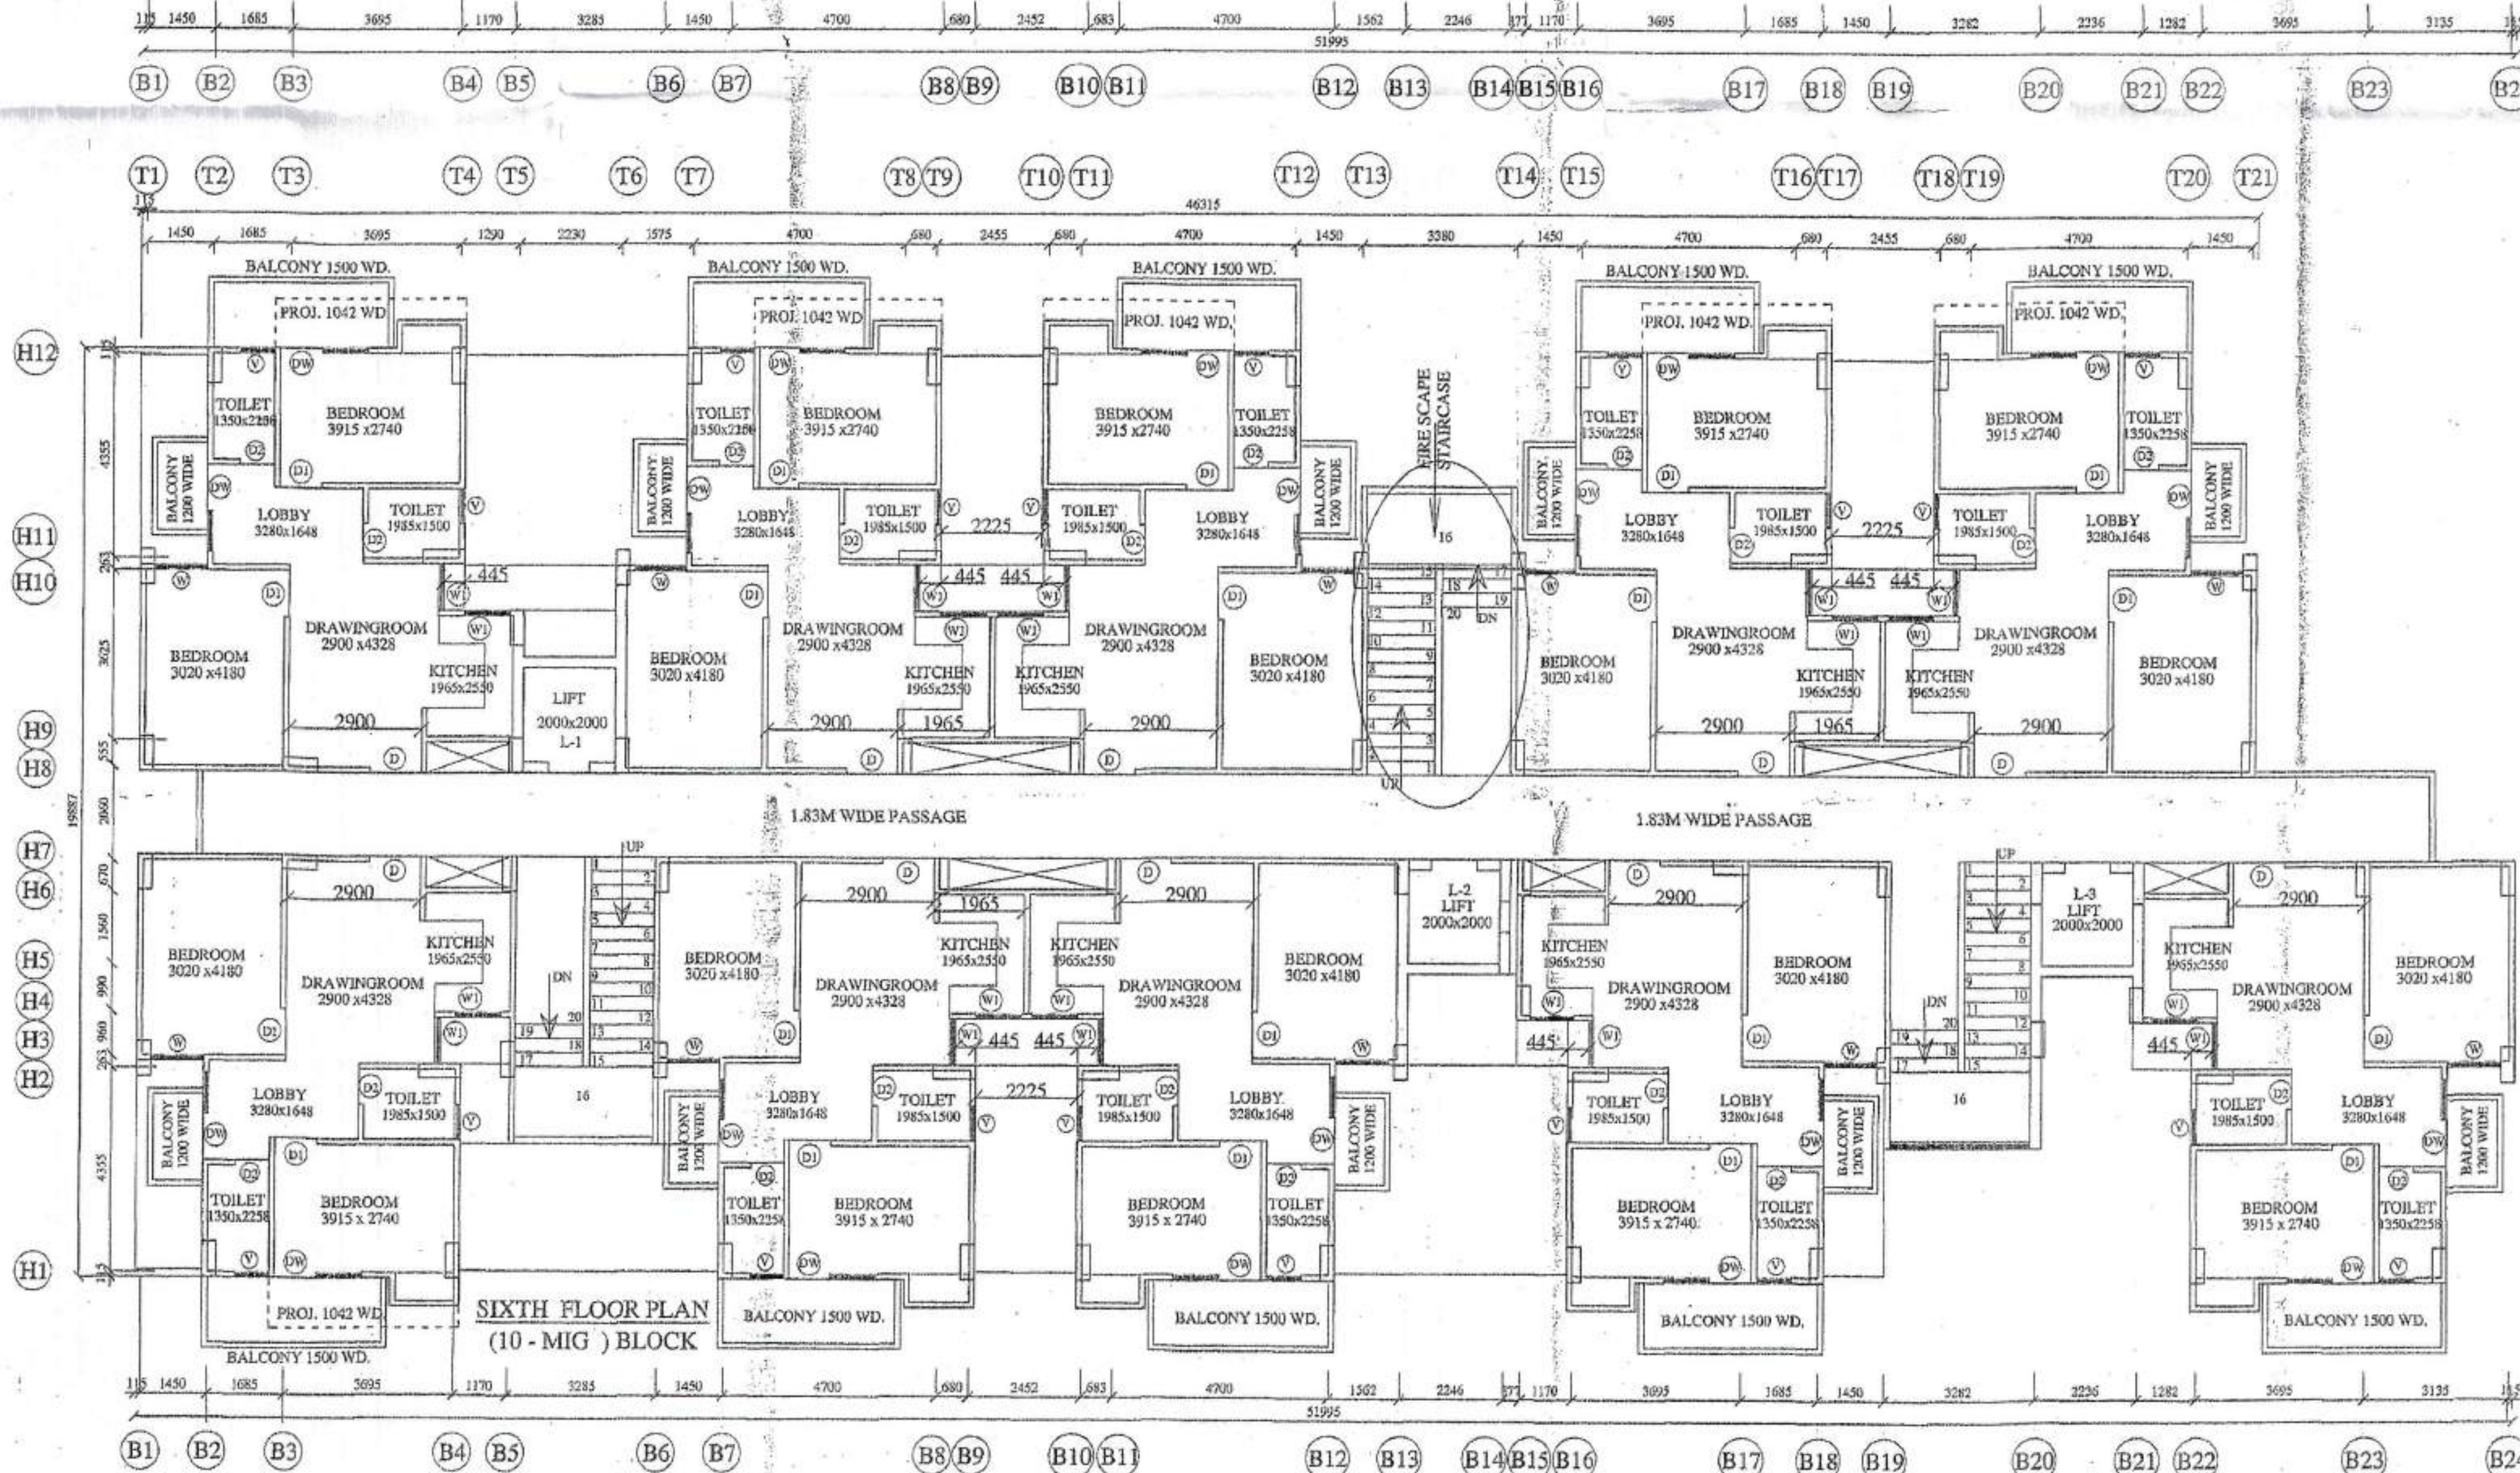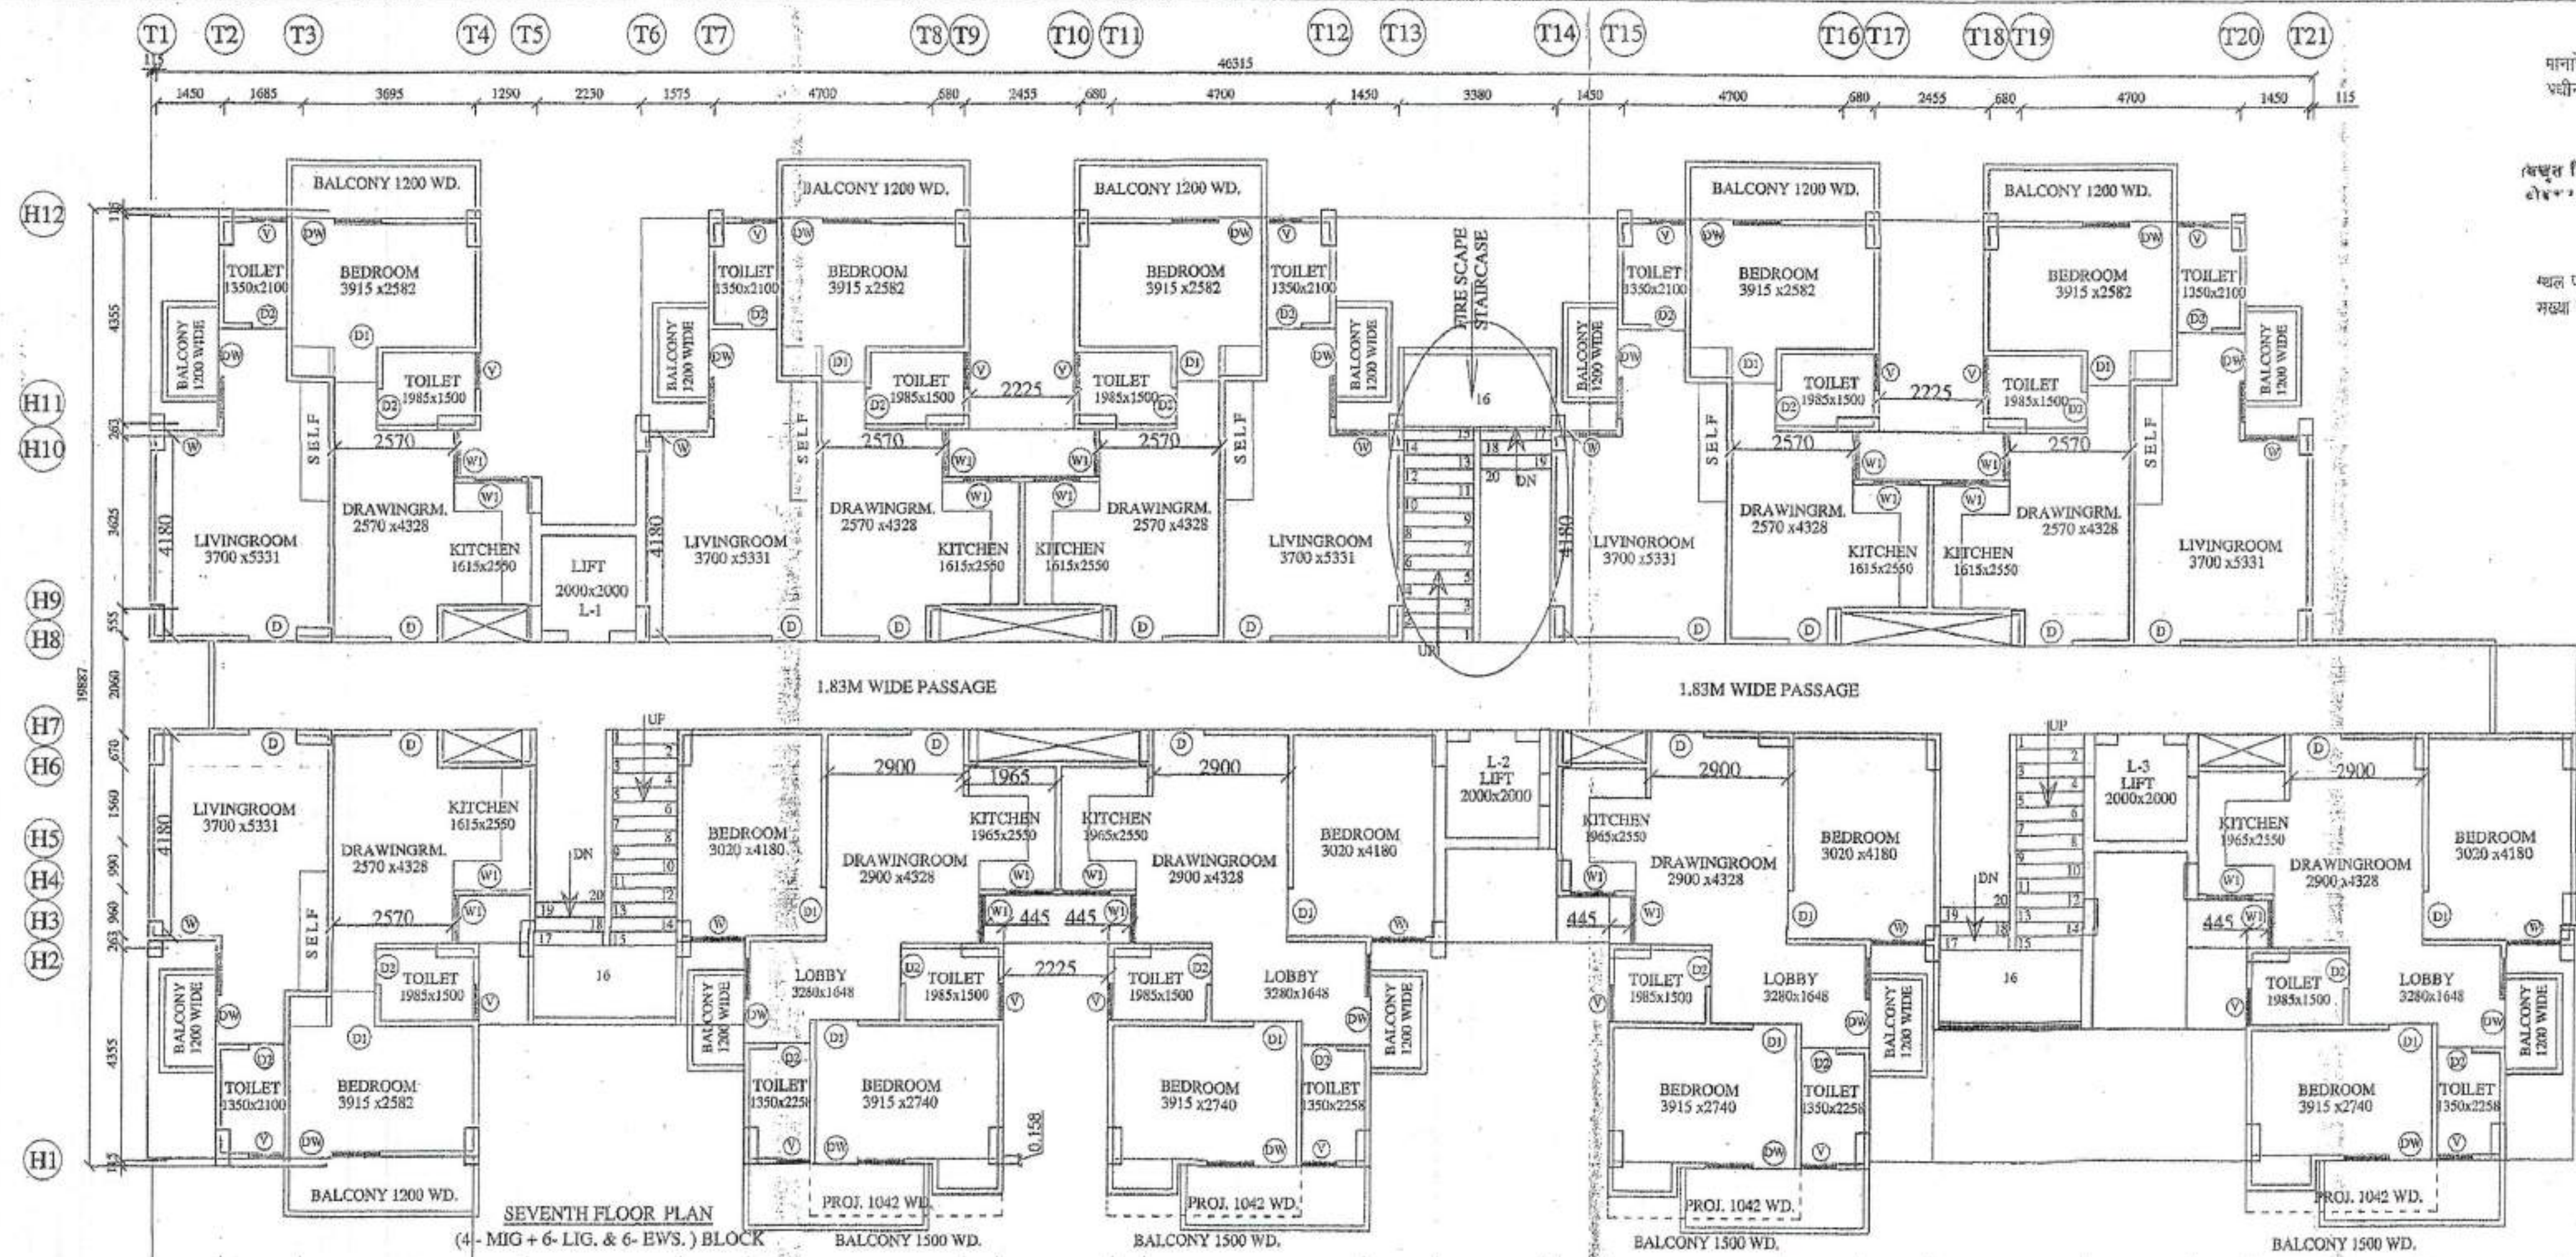

COVD. AREA DETAIL ON EWS FLAT
(1) = 1.523M x 3.367M = 05.13 Sqm.
(2) = 2.423M x 1.025M = 02.65 Sqm.
(3) = 3.273M x 4.410M = 17.08 Sqm.
TOTAL = 24.86 Sqm.
BALCONY = 1.20 x 2.095 = 02.51 Sqm.
TOTAL AREA INCL. BALCONY = 27.37 Sqm.

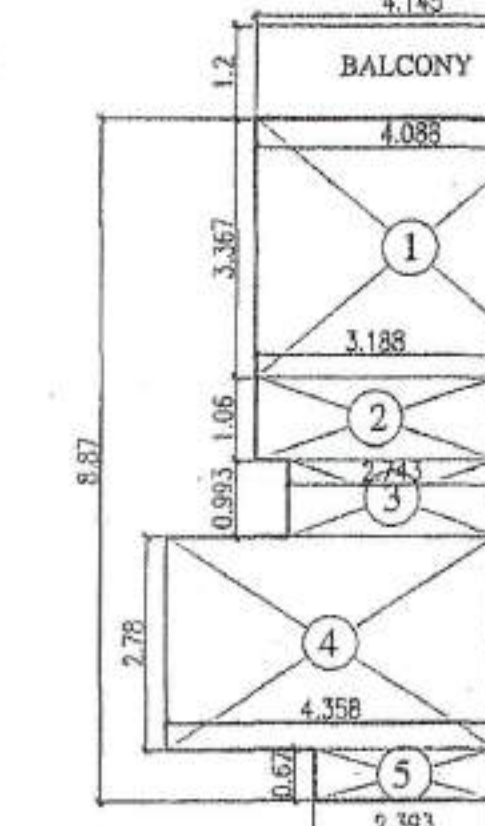

COVD. AREA DETAIL ON LIG FLAT
(1) = 4.088M x 3.367M = 13.76 Sqm.
(2) = 3.188M x 1.060M = 03.38 Sqm.
(3) = 2.743M x 0.993M = 02.72 Sqm.
(4) = 4.358M x 2.780M = 12.11 Sqm.
(5) = 2.393M x 0.670M = 01.60 Sqm.
TOTAL = 33.57 Sqm.
BALCONY = 4.415 x 1.20 = 04.97 Sqm.
TOTAL AREA INCL. BALCONY = 38.54 Sqm.

SANJAY JAYASWAL
B.E. CIVIL, M.E. STR. FIV.
11/65, WASUNDHARA COLONY, GZB.

PROJECT:-
REVISED PROPOSED GROUP HOUSING ON PLOT
BEARING KHASRA NOS.- 146 & 199, AT MORTY
VILLAGE DISTRICT GHAZIABAD UP

OWNER:- M/S- JAVIN CONSTRUCTION (P) LTD

PREM CHAND TURAL
ARCHITECT/VALUER CAT 1.348
N.D. ARCH. ALL. F.V. 17462
R. No. CA75/1ET MORTY T&M/4441
53, BRESHTA VIHAR
GZB-2014028, 09900000031