









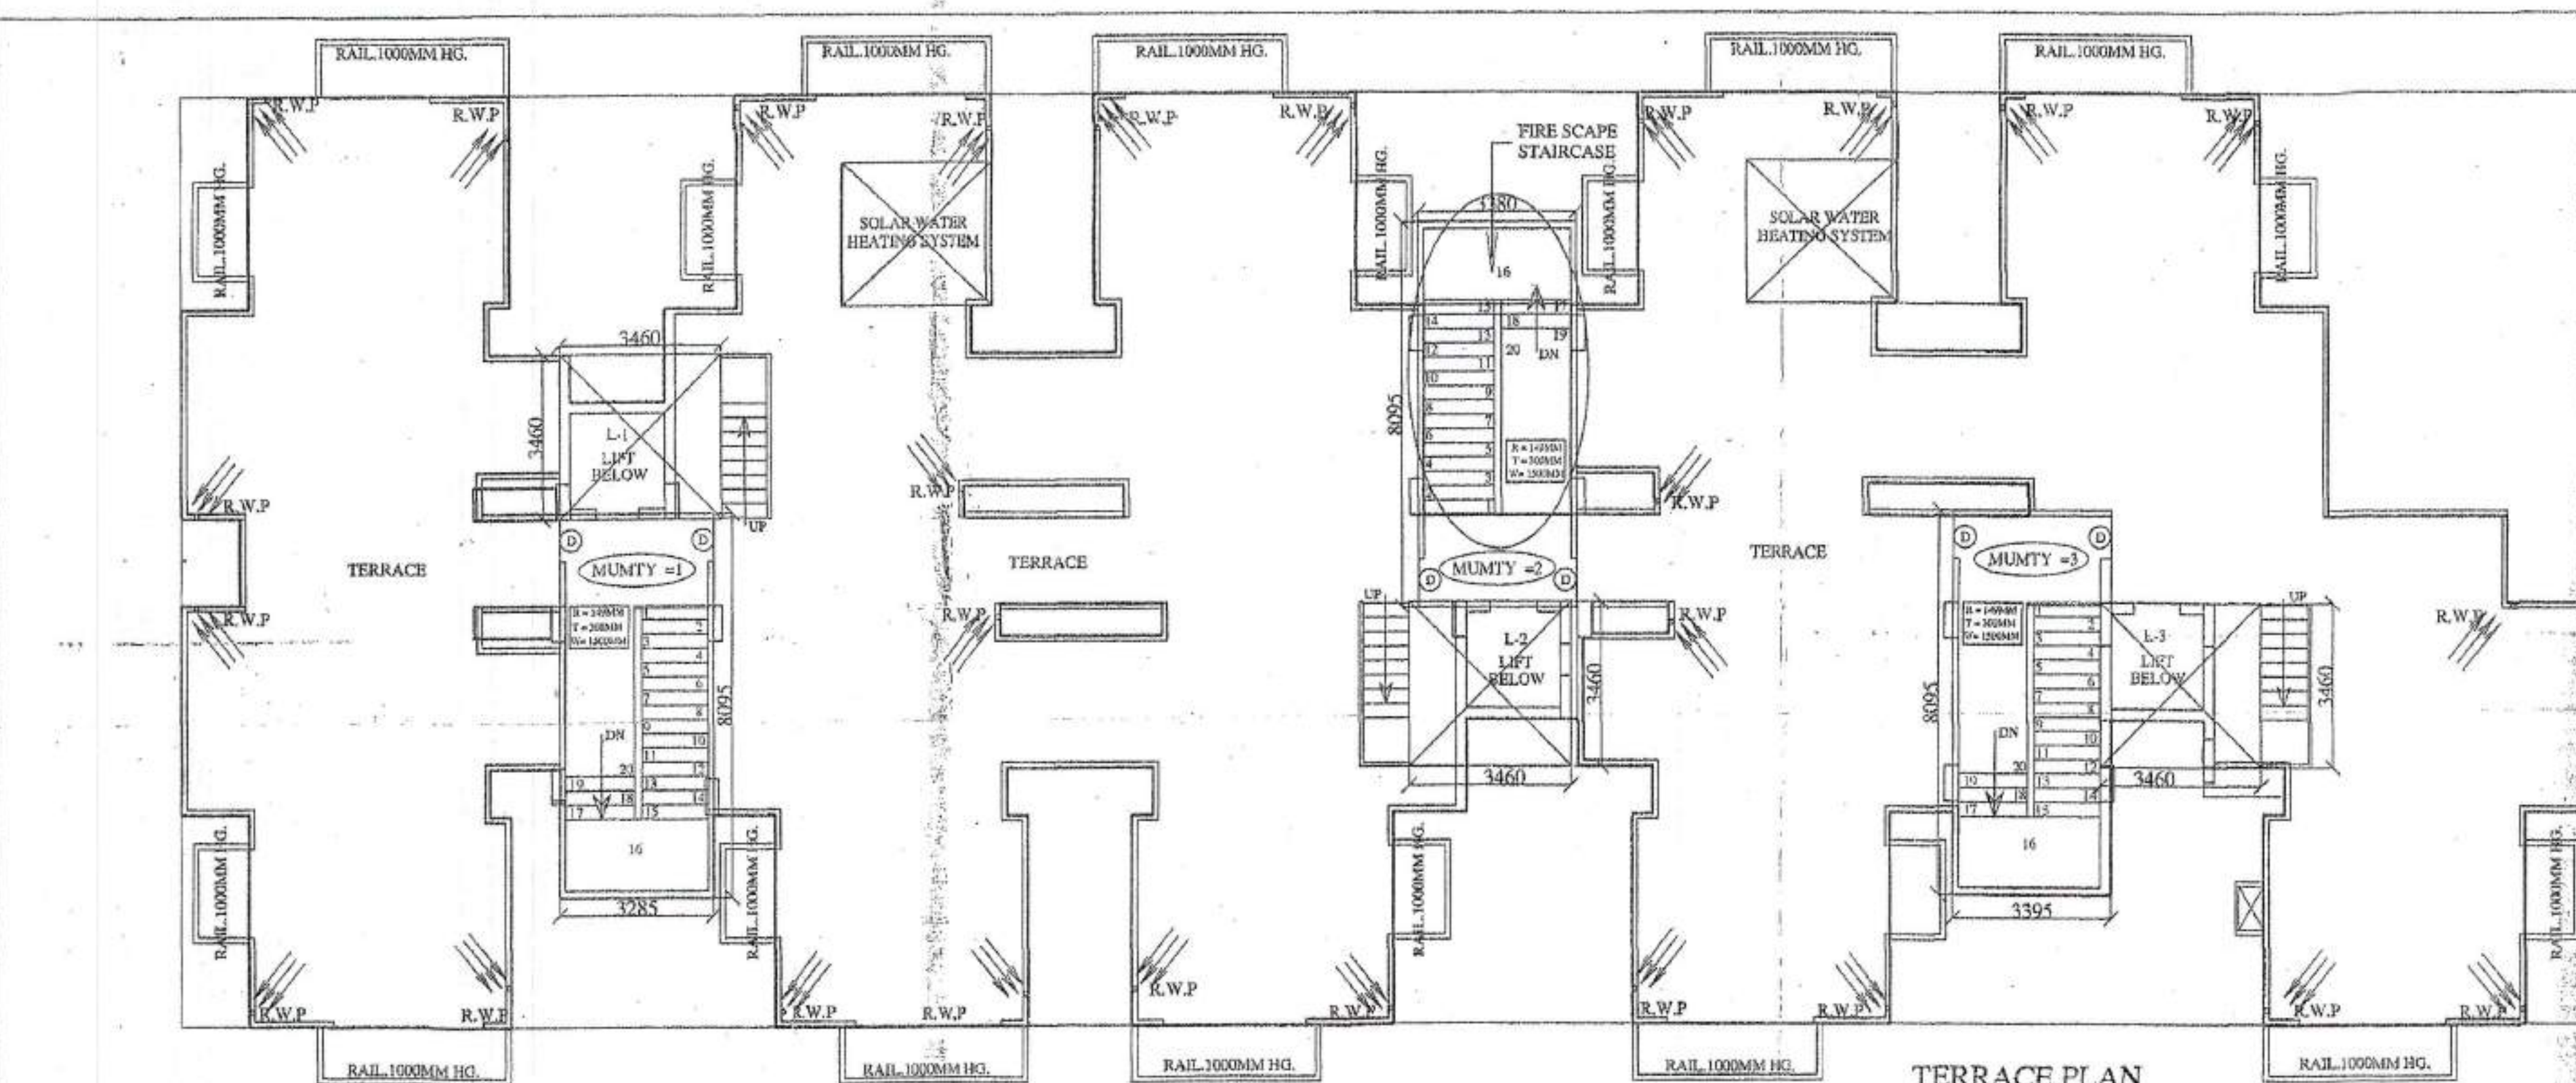

TERRACE PLAN

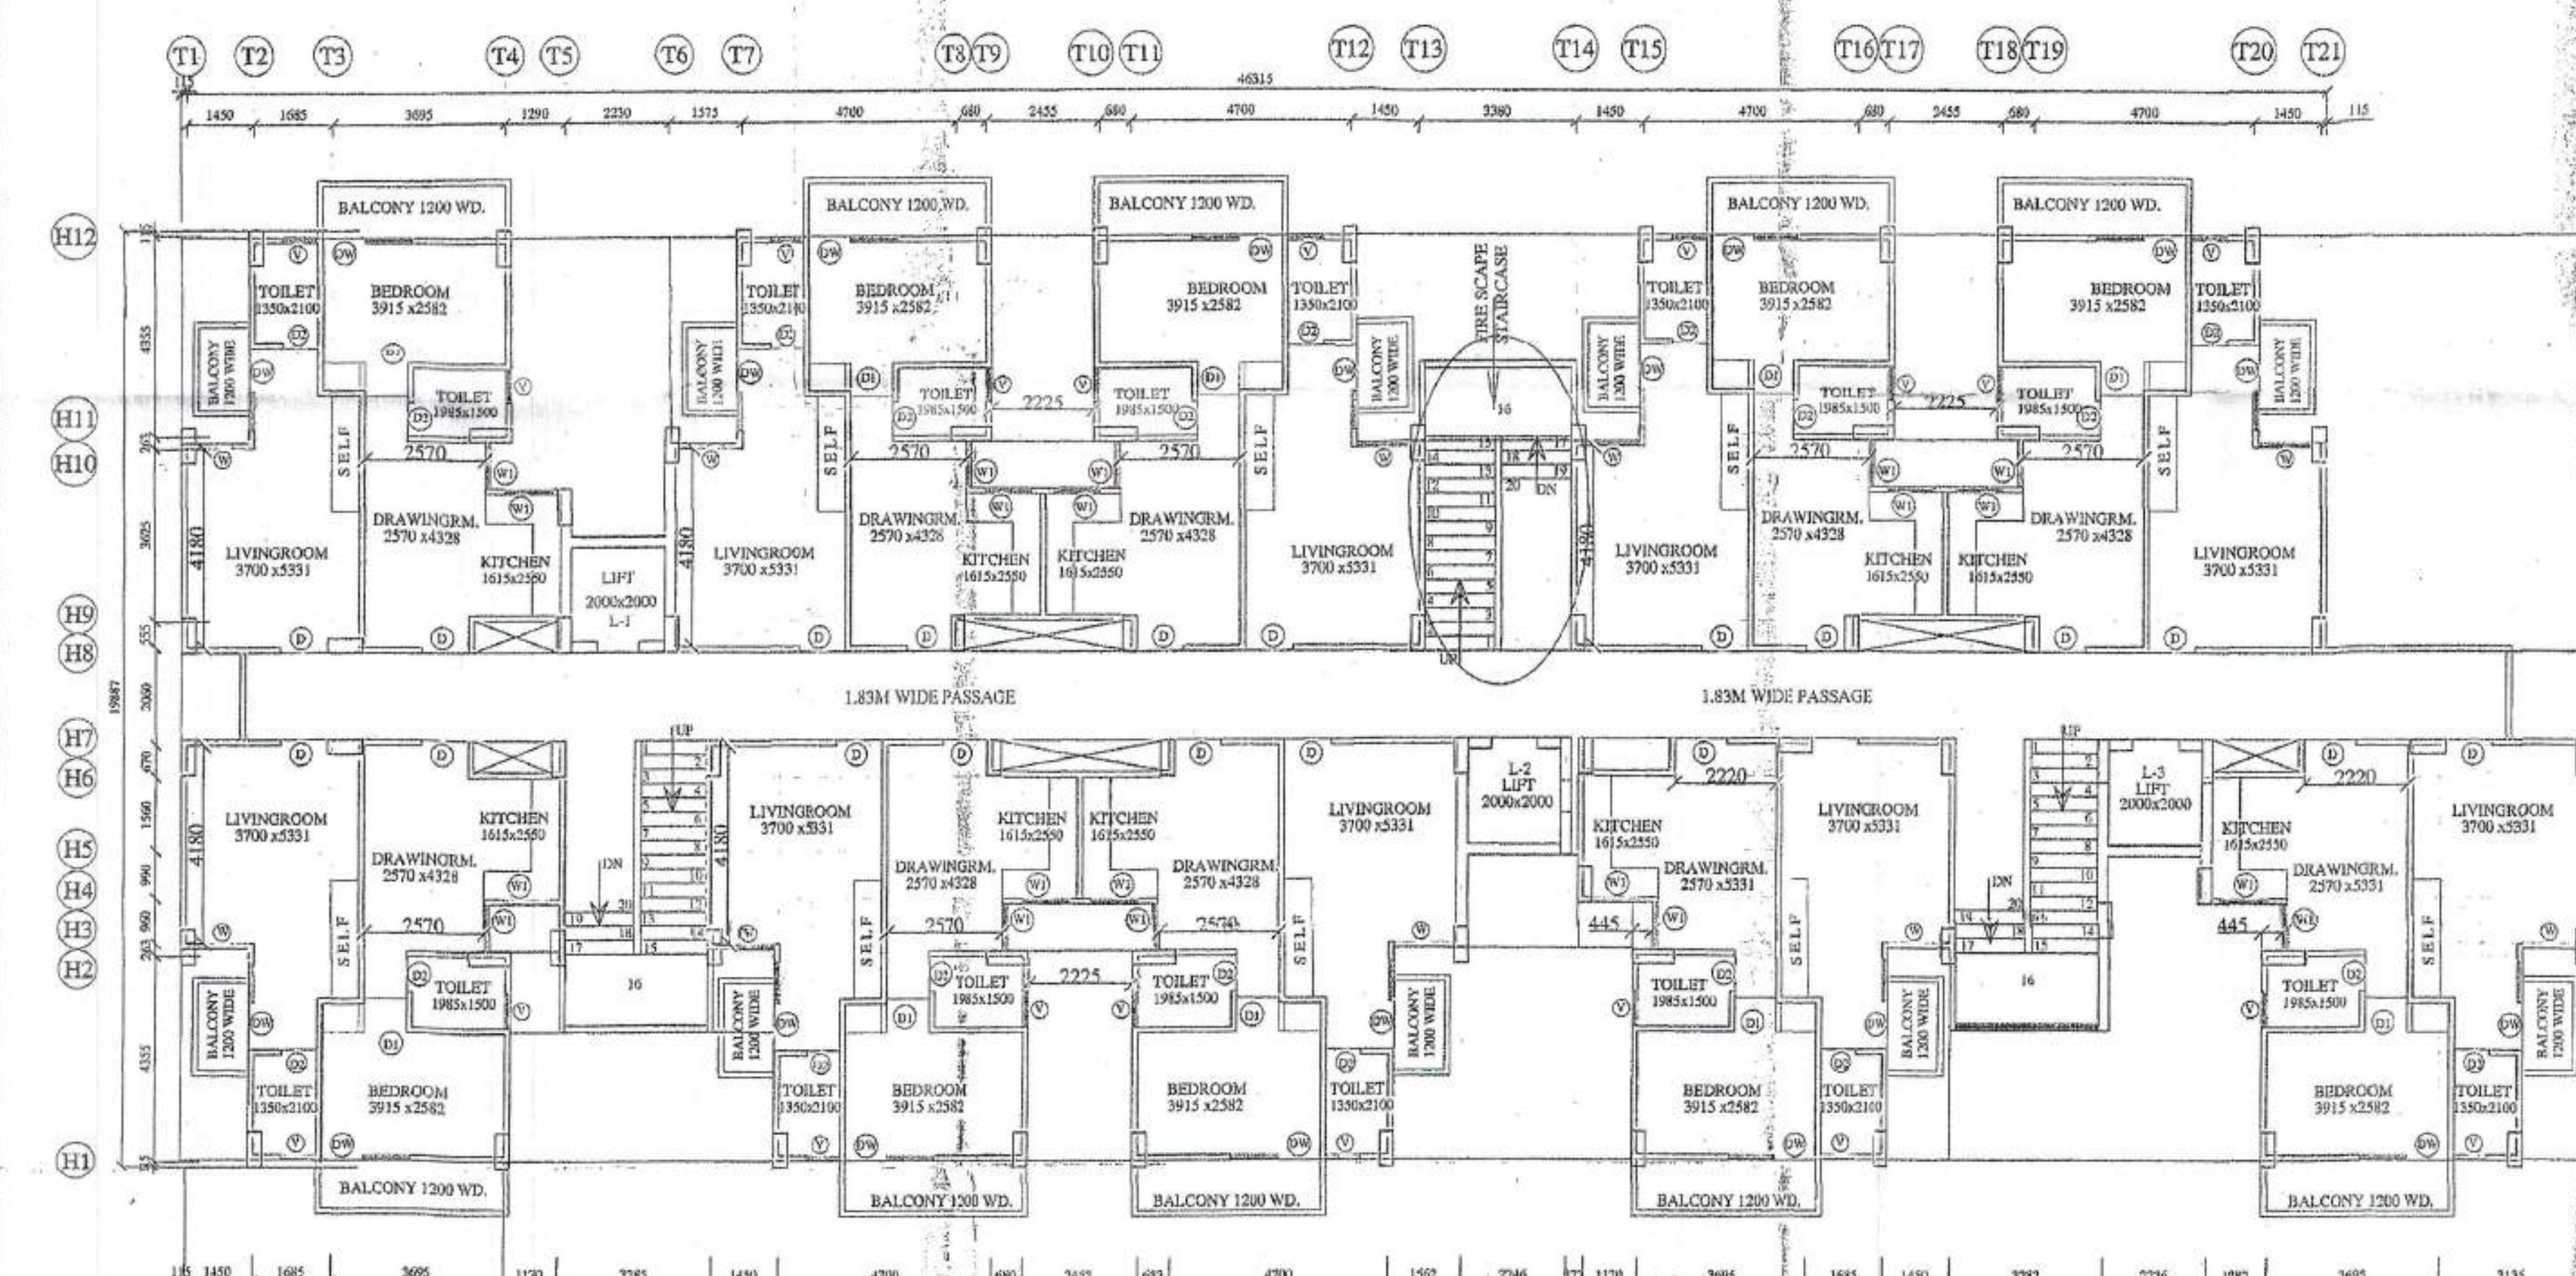

TYPICAL EIGHTH FLOOR TO FOURTEENTH FLOOR PLAN
(10 LIG. & 10-EWS. EACH FLOOR)

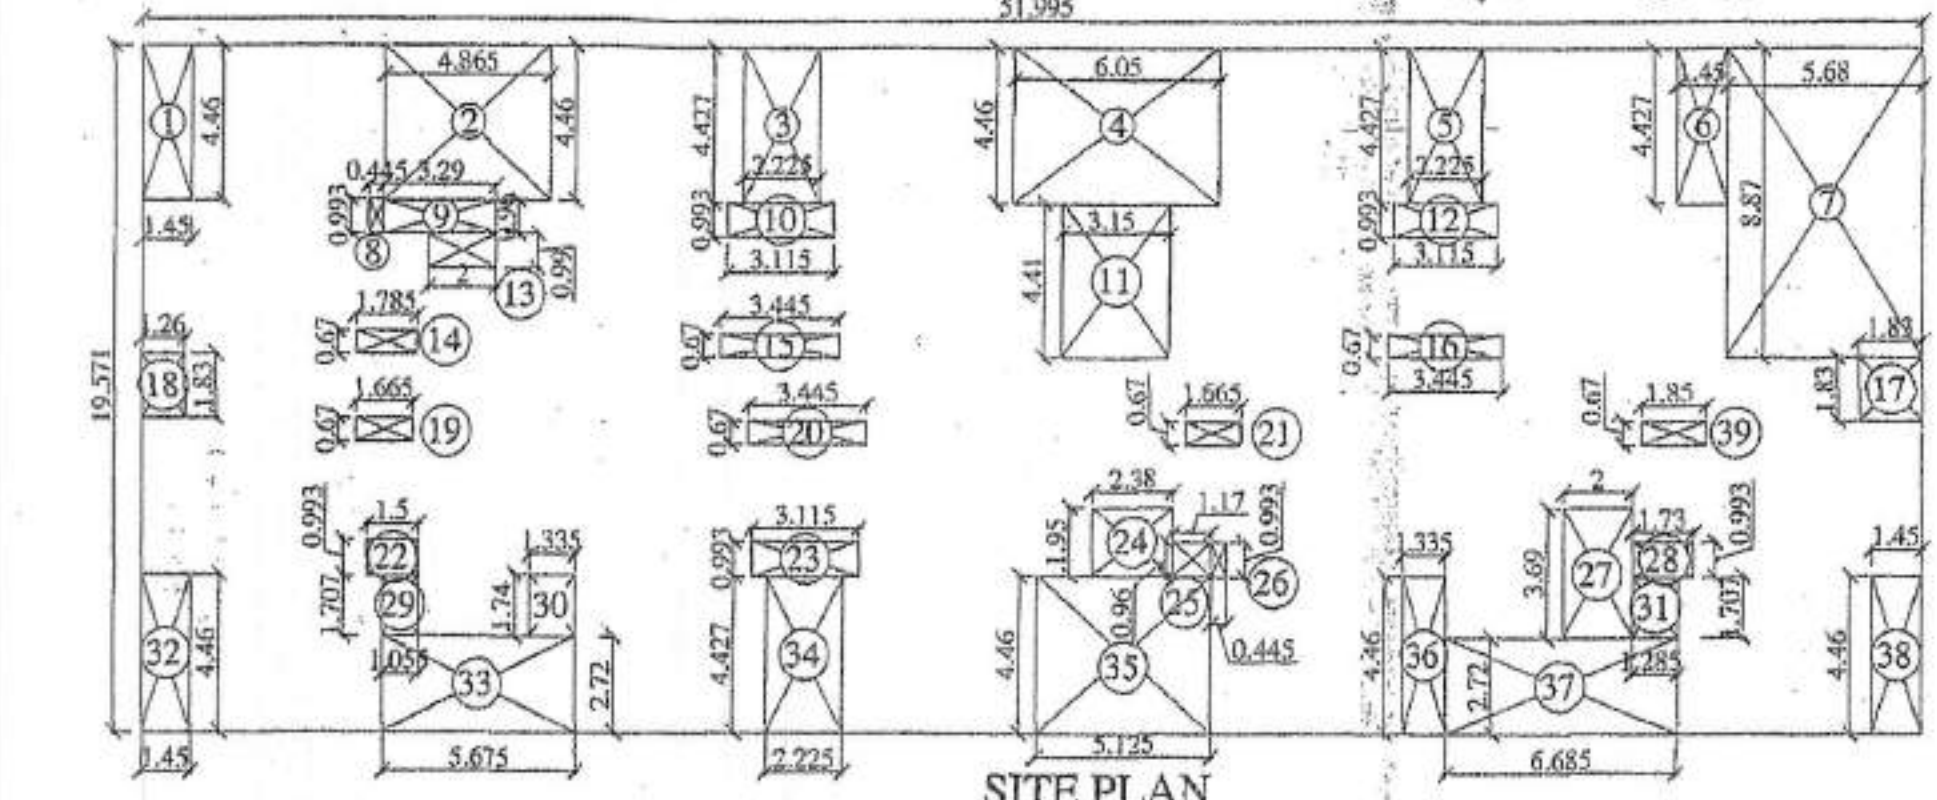


SITE PLAN


OPEN AREA DETAIL ON (8TH TO 14TH FLOOR):-

(20) = 3.445M x 0.670M = 2.31 Sqm.	TOTAL	285.94 Sqm.


= 51.995M x 19.571M = (285.94 + (12.00 x LIFT))
= 1017.99 SQMT - (297.94) = 719.65 Sqm.
OR 719.65 Sqm = (7.484 x 10 - BALCONY)
= 794.49 SQMT EACH FLOOR

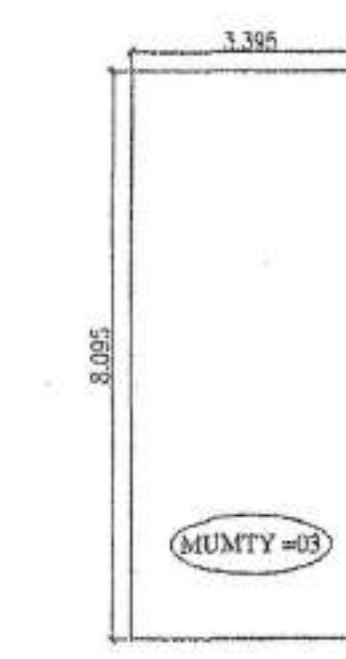


Stair's - Nos-3
STAIR'S - MUMTY-03
= 3.395M x 8.095M
= 27.48 Sqm.

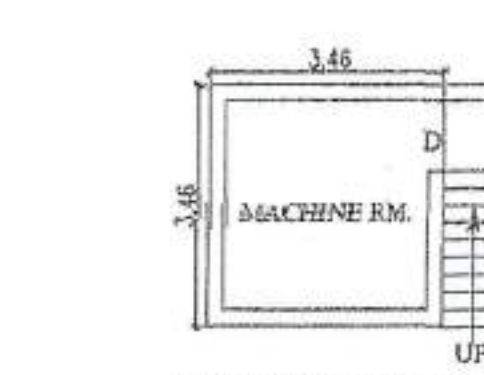

MACHINE ROOM PLAN
= 3.46M x 3.46M x 3 Nos. = 35.91 Sqm.

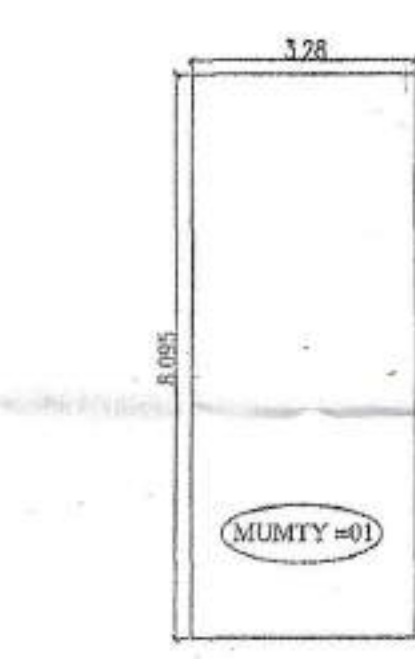

Stair's - Nos-1
STAIR'S - MUMTY-01
= 3.28M x 8.095M
= 26.55 Sqm.

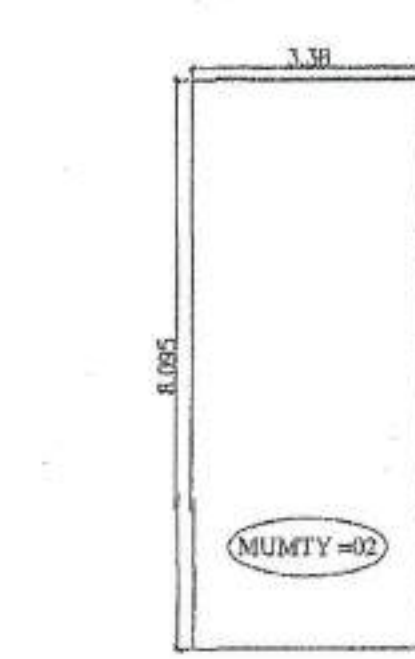

Stair's - Nos-2
= 3.38M x 8.095M
= 27.36 Sqm.

STAIR'S - MUMTY-02

SRINJAY JAYASWAL
B.E. CIVIL, M.E. STR. FV.
11/165, VASUNDHARA COLONY, GZB

REVISED PROPOSED GROUP HOUSING ON PLOT
BEARING KHASRA NOs- 146 & 199, AT MORTI
VILLAGE, DISTRICT GHAZIABAD UP

OWNER:- M/S:- JAVIN CONSTRUCTION PVT LTD

PREM CHAND TURAL
ARCHITECT/VALUER CAT 1346
P.O. ARCH. A.I.A. FLV 17462
R. No. CA/75/157 MCDH. T.
33, SREEMATHA VIHAR, DELHI-110041
Ph: 22147090, 955059033