


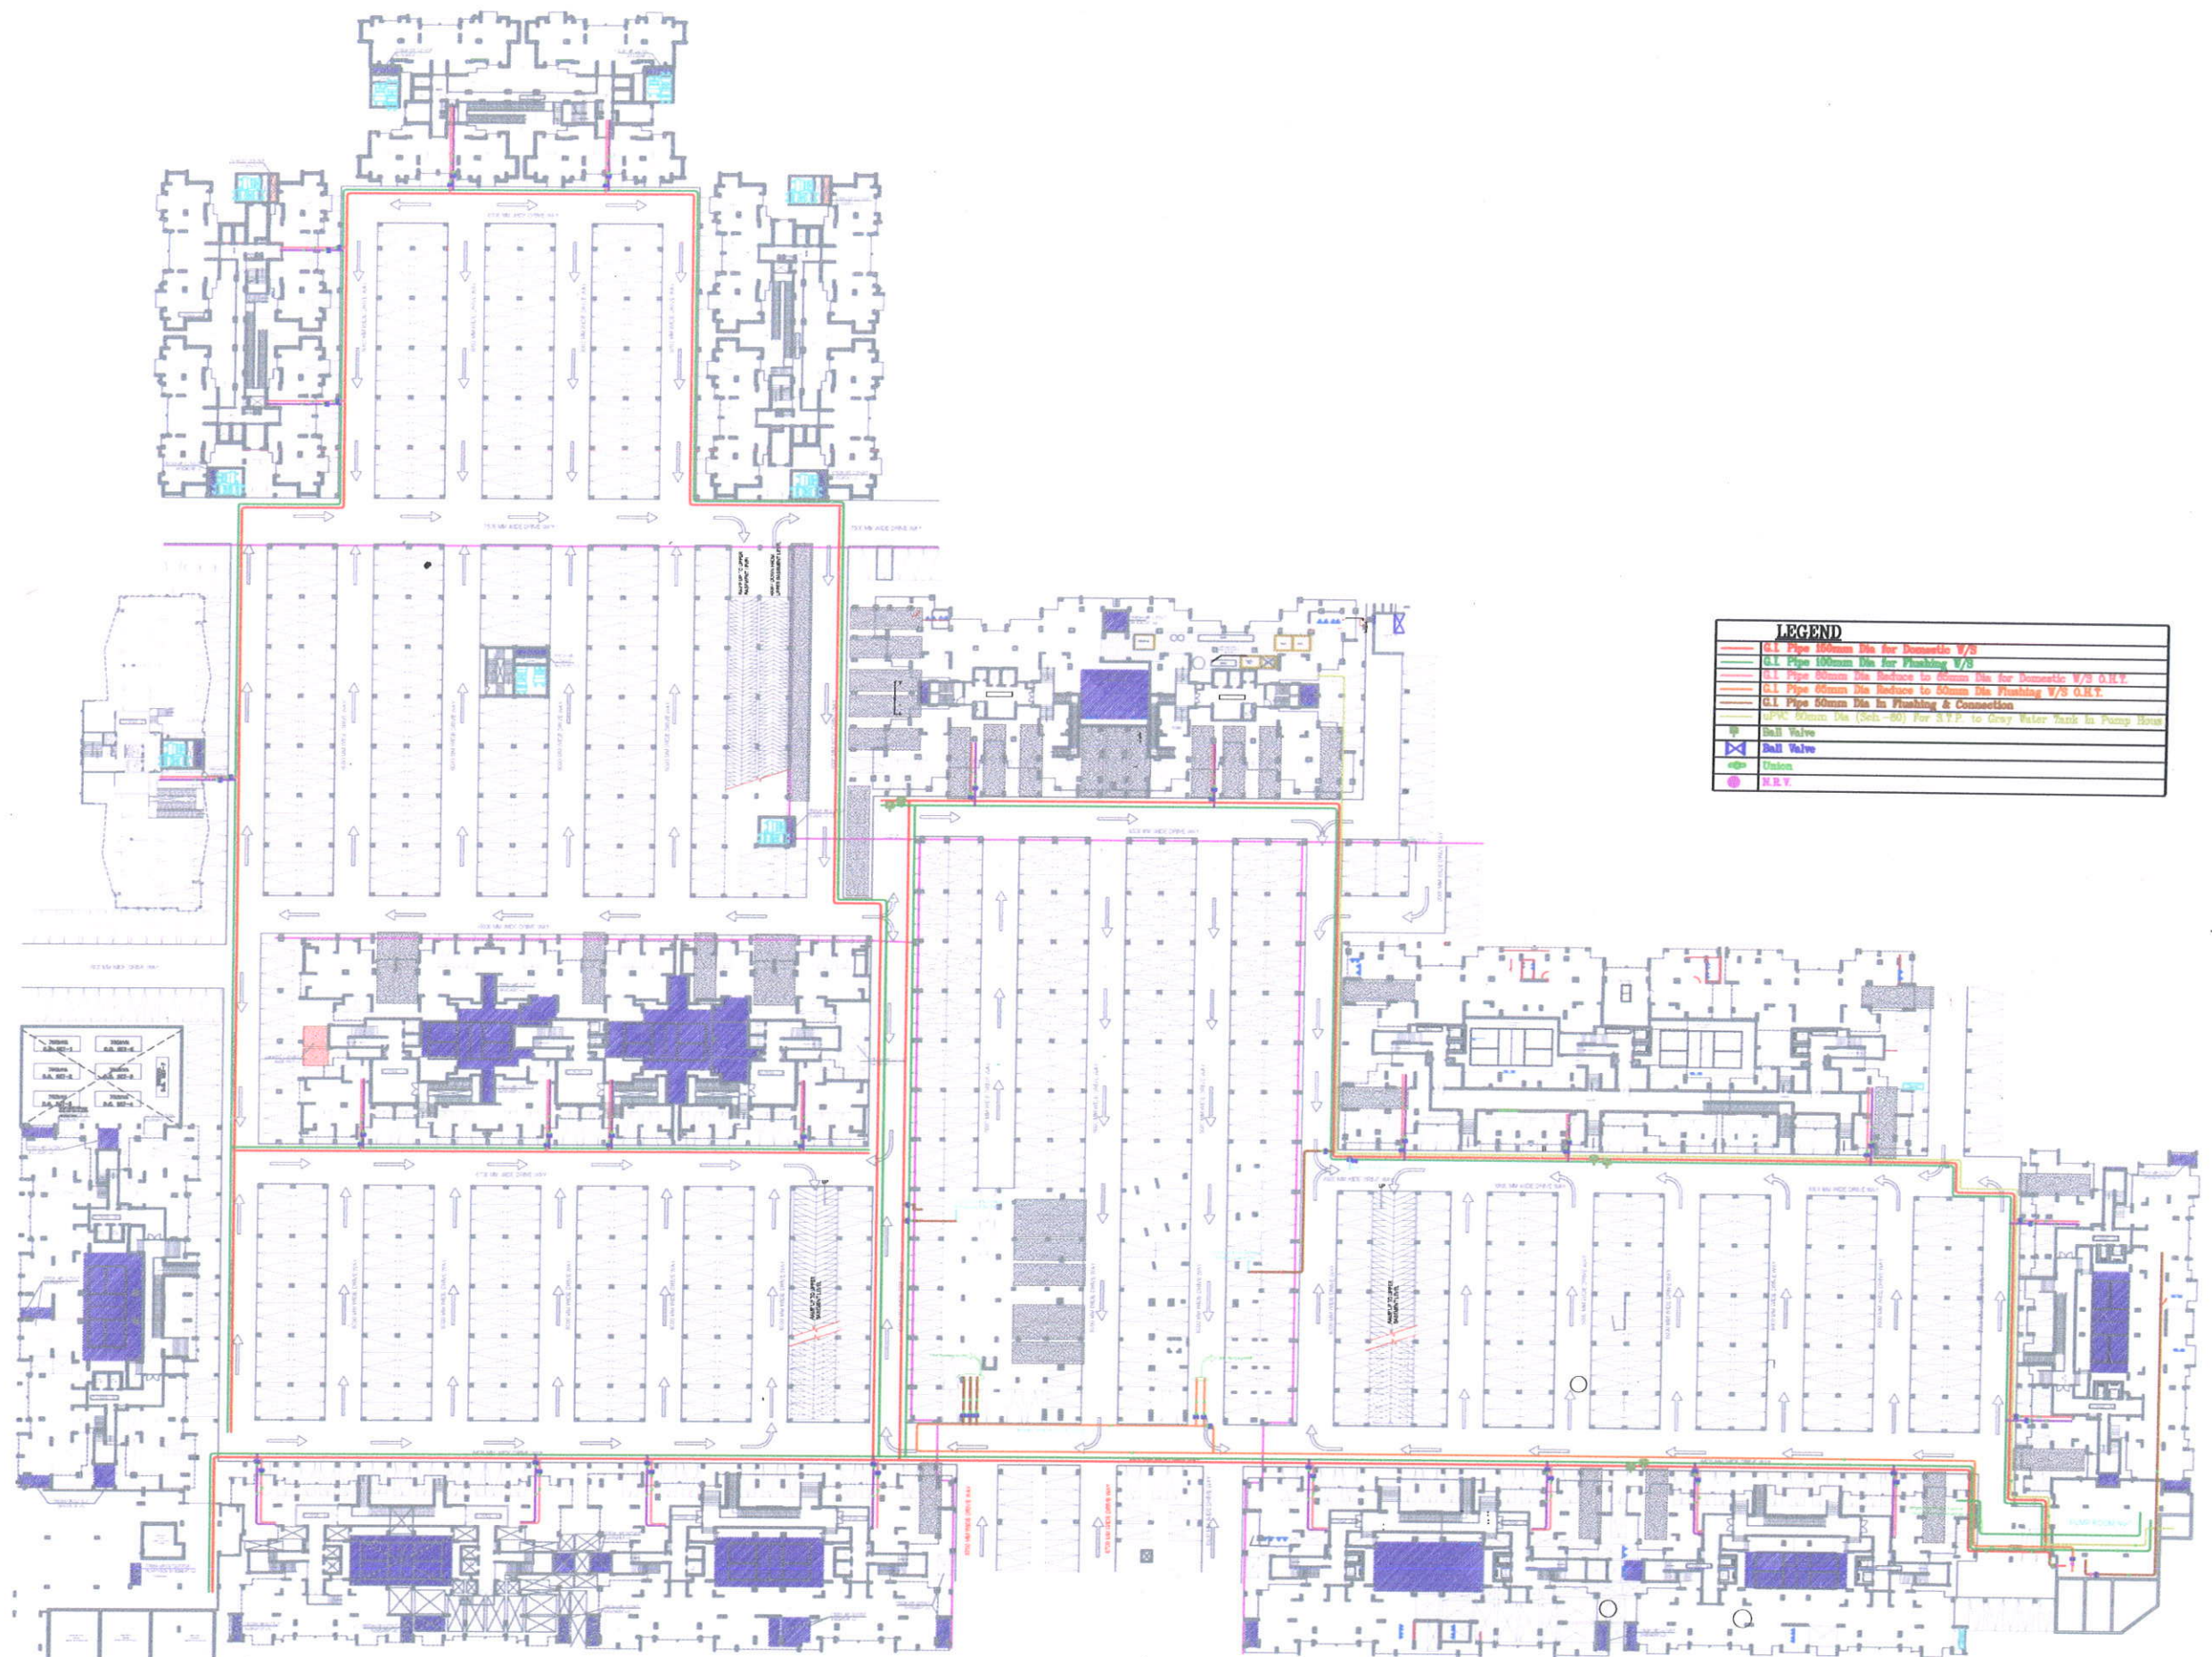

LEGEND	
—	G.I. Pipe 100mm Dia for Domestic W/S
—	G.I. Pipe 100mm Dia for Flushing W/S
—	G.I. Pipe 50mm Dia Reduce to 25mm Dia for Domestic W/S O.H.T.
—	G.I. Pipe 50mm Dia Reduce to 25mm Dia for Flushing W/S O.H.T.
—	G.I. Pipe 50mm Dia in Flushing & Connection
—	UPVC 50mm Dia (Sch-80) For S.T.P. to Grey Water Tank in Pump House
	Ball Valve
	Ball Valve
	Union
	R.S.V.