




GROUND FLOOR PLAN

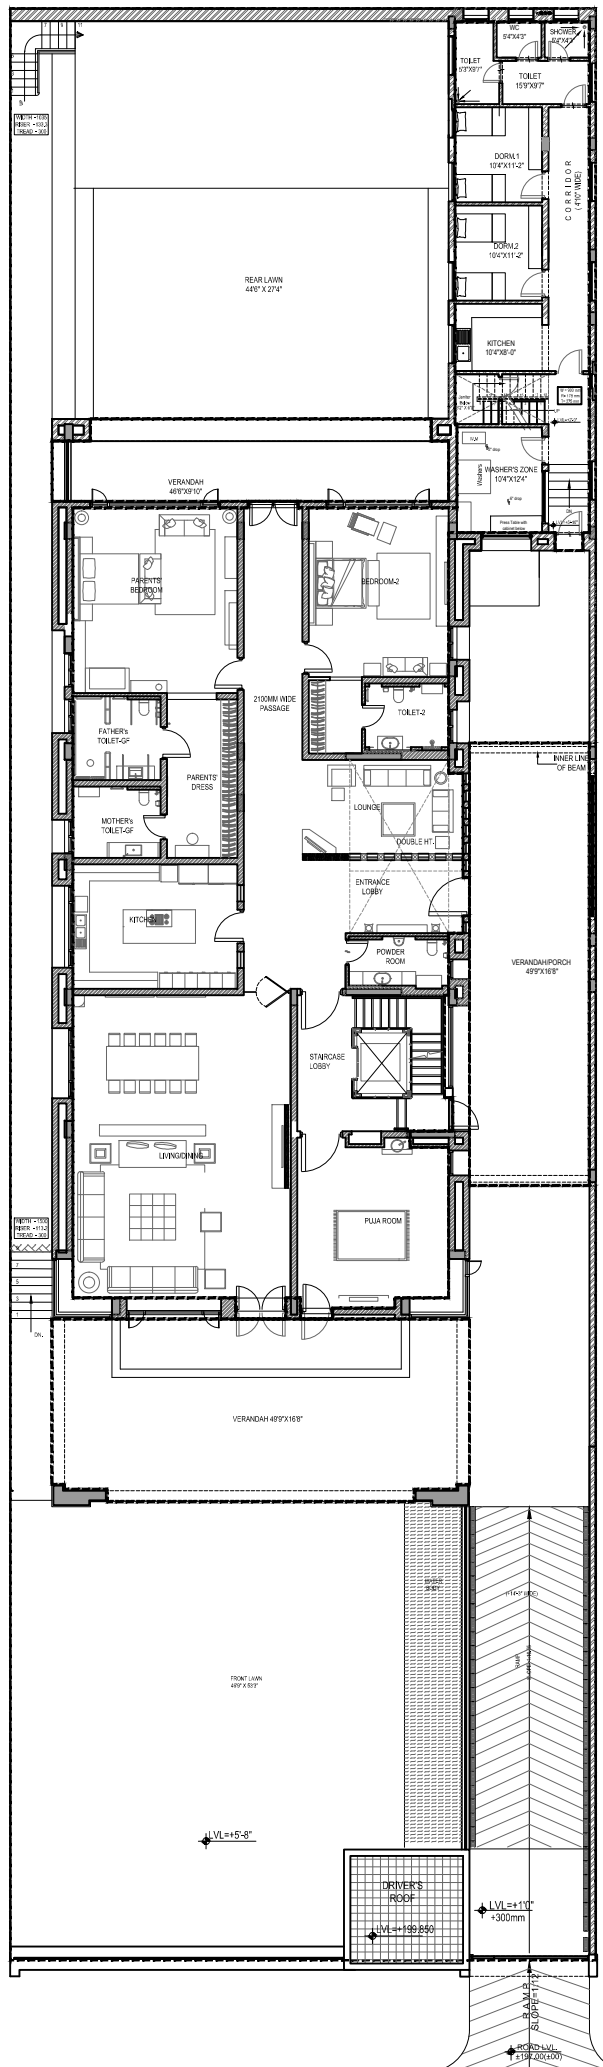

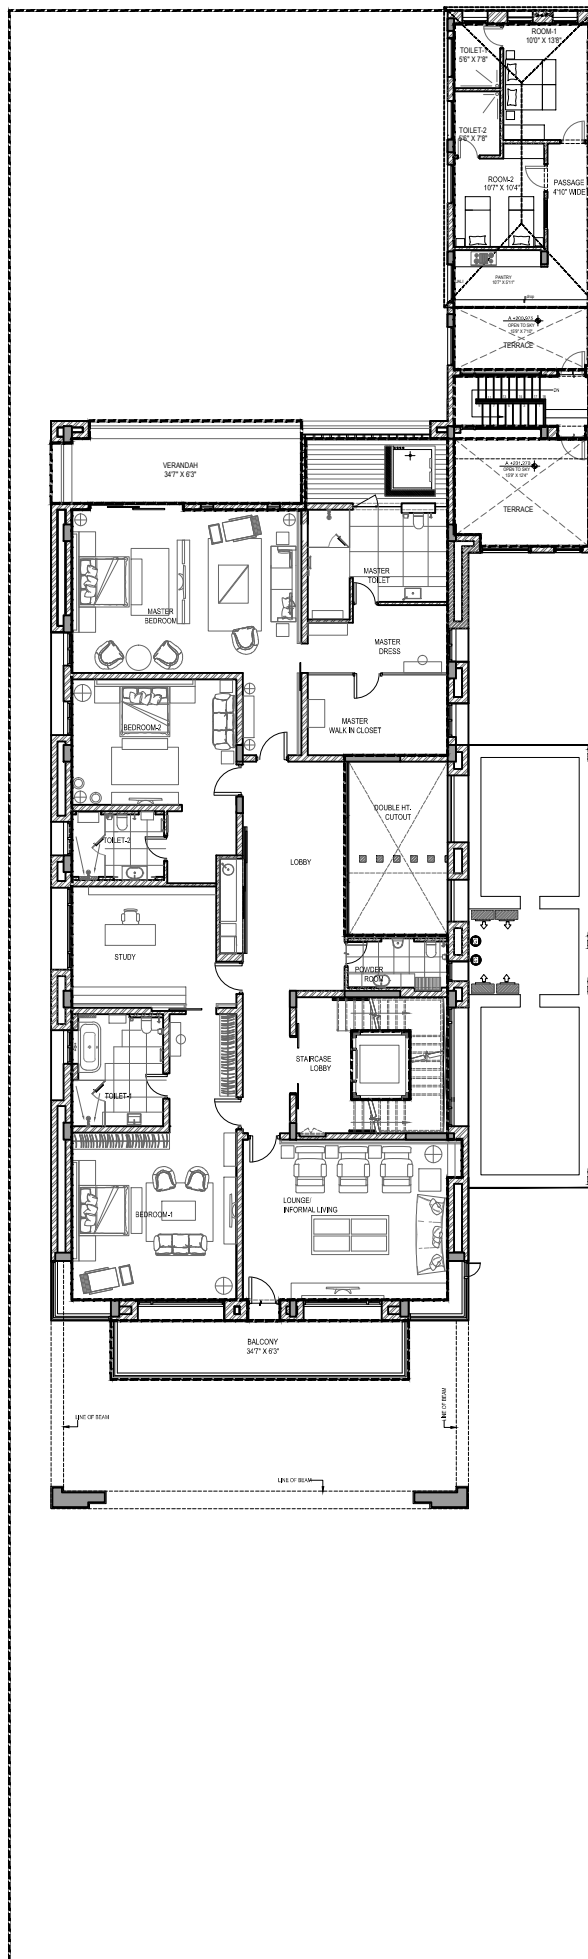


FIRST FLOOR PLAN

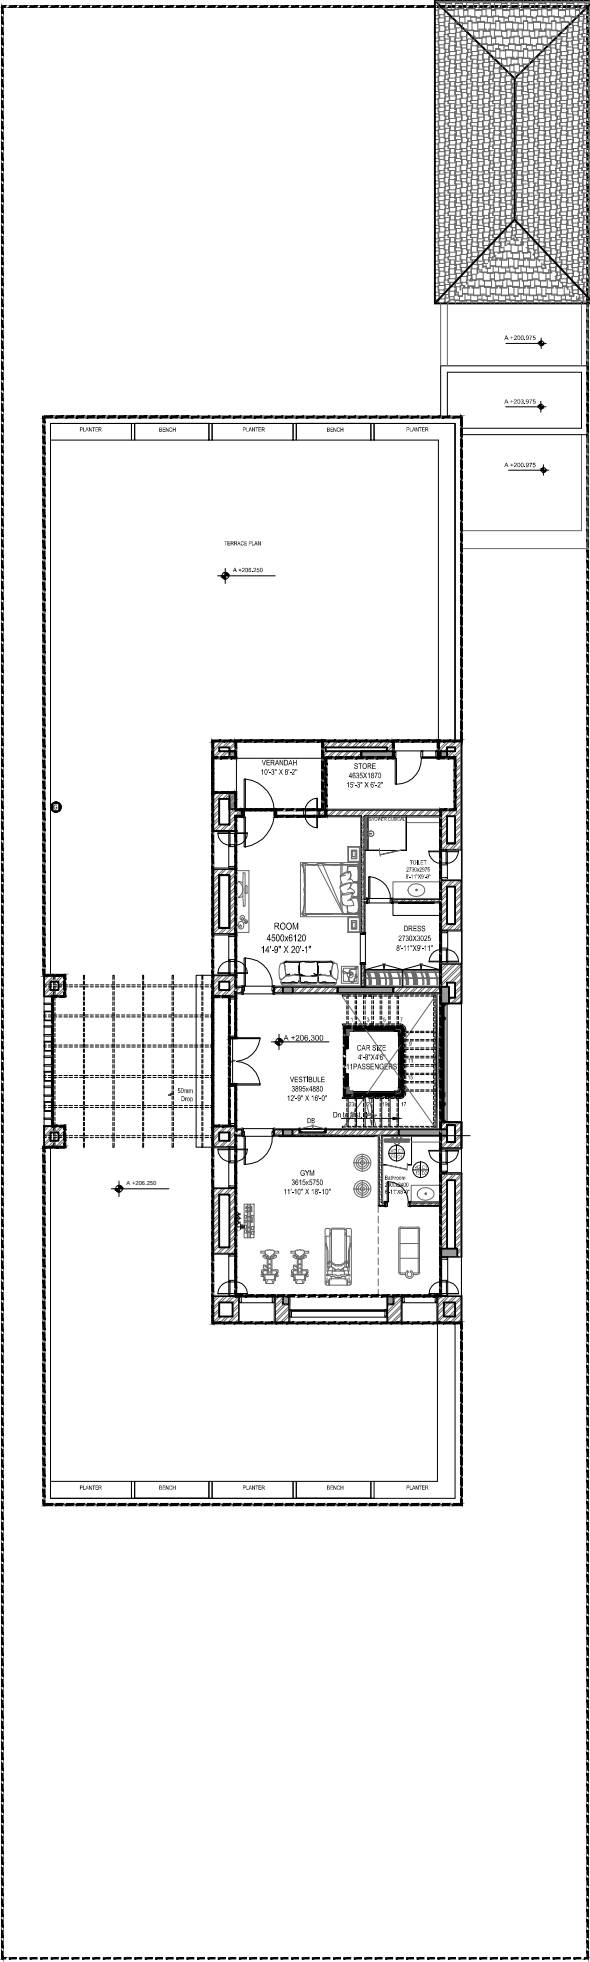

SECOND FLOOR PLAN



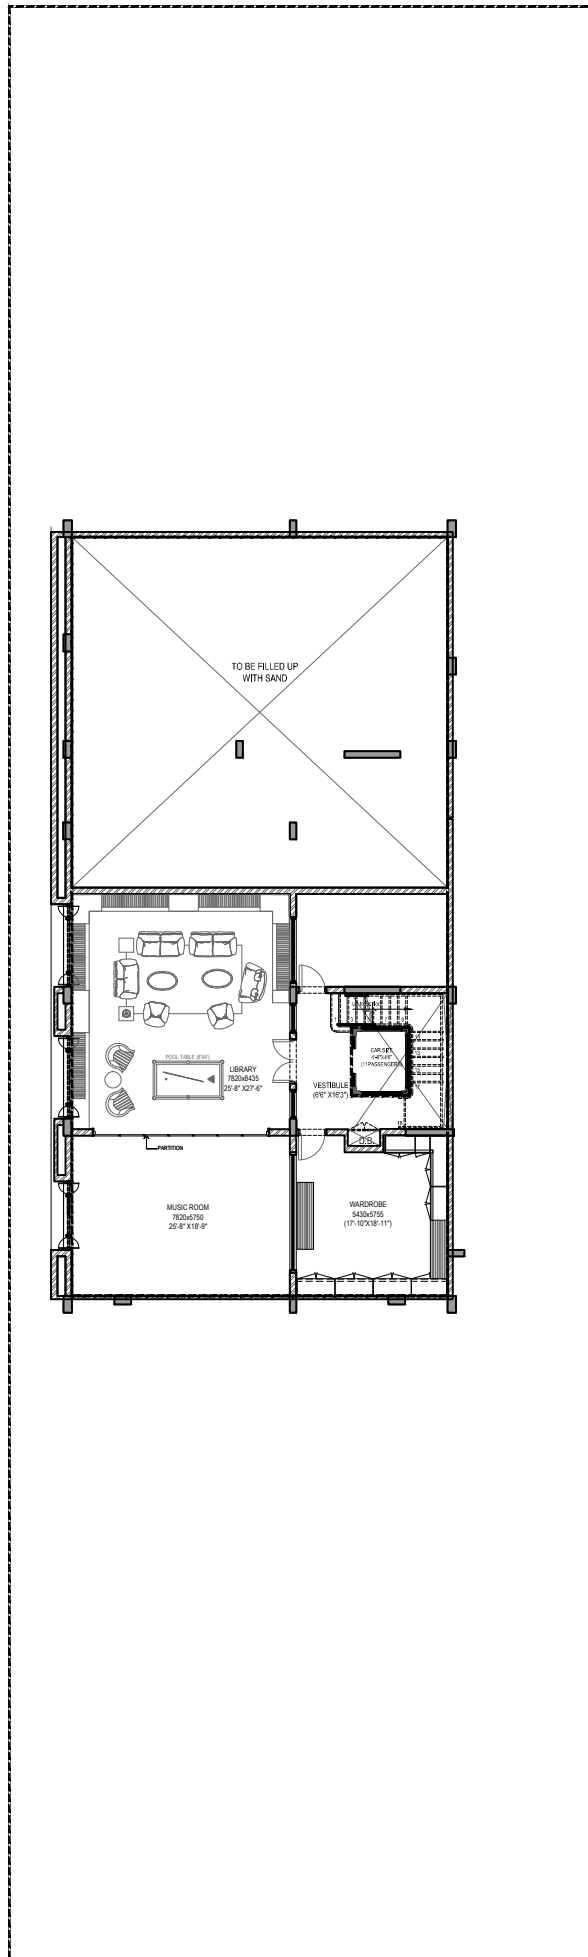

BASEMENT FLOOR PLAN

