


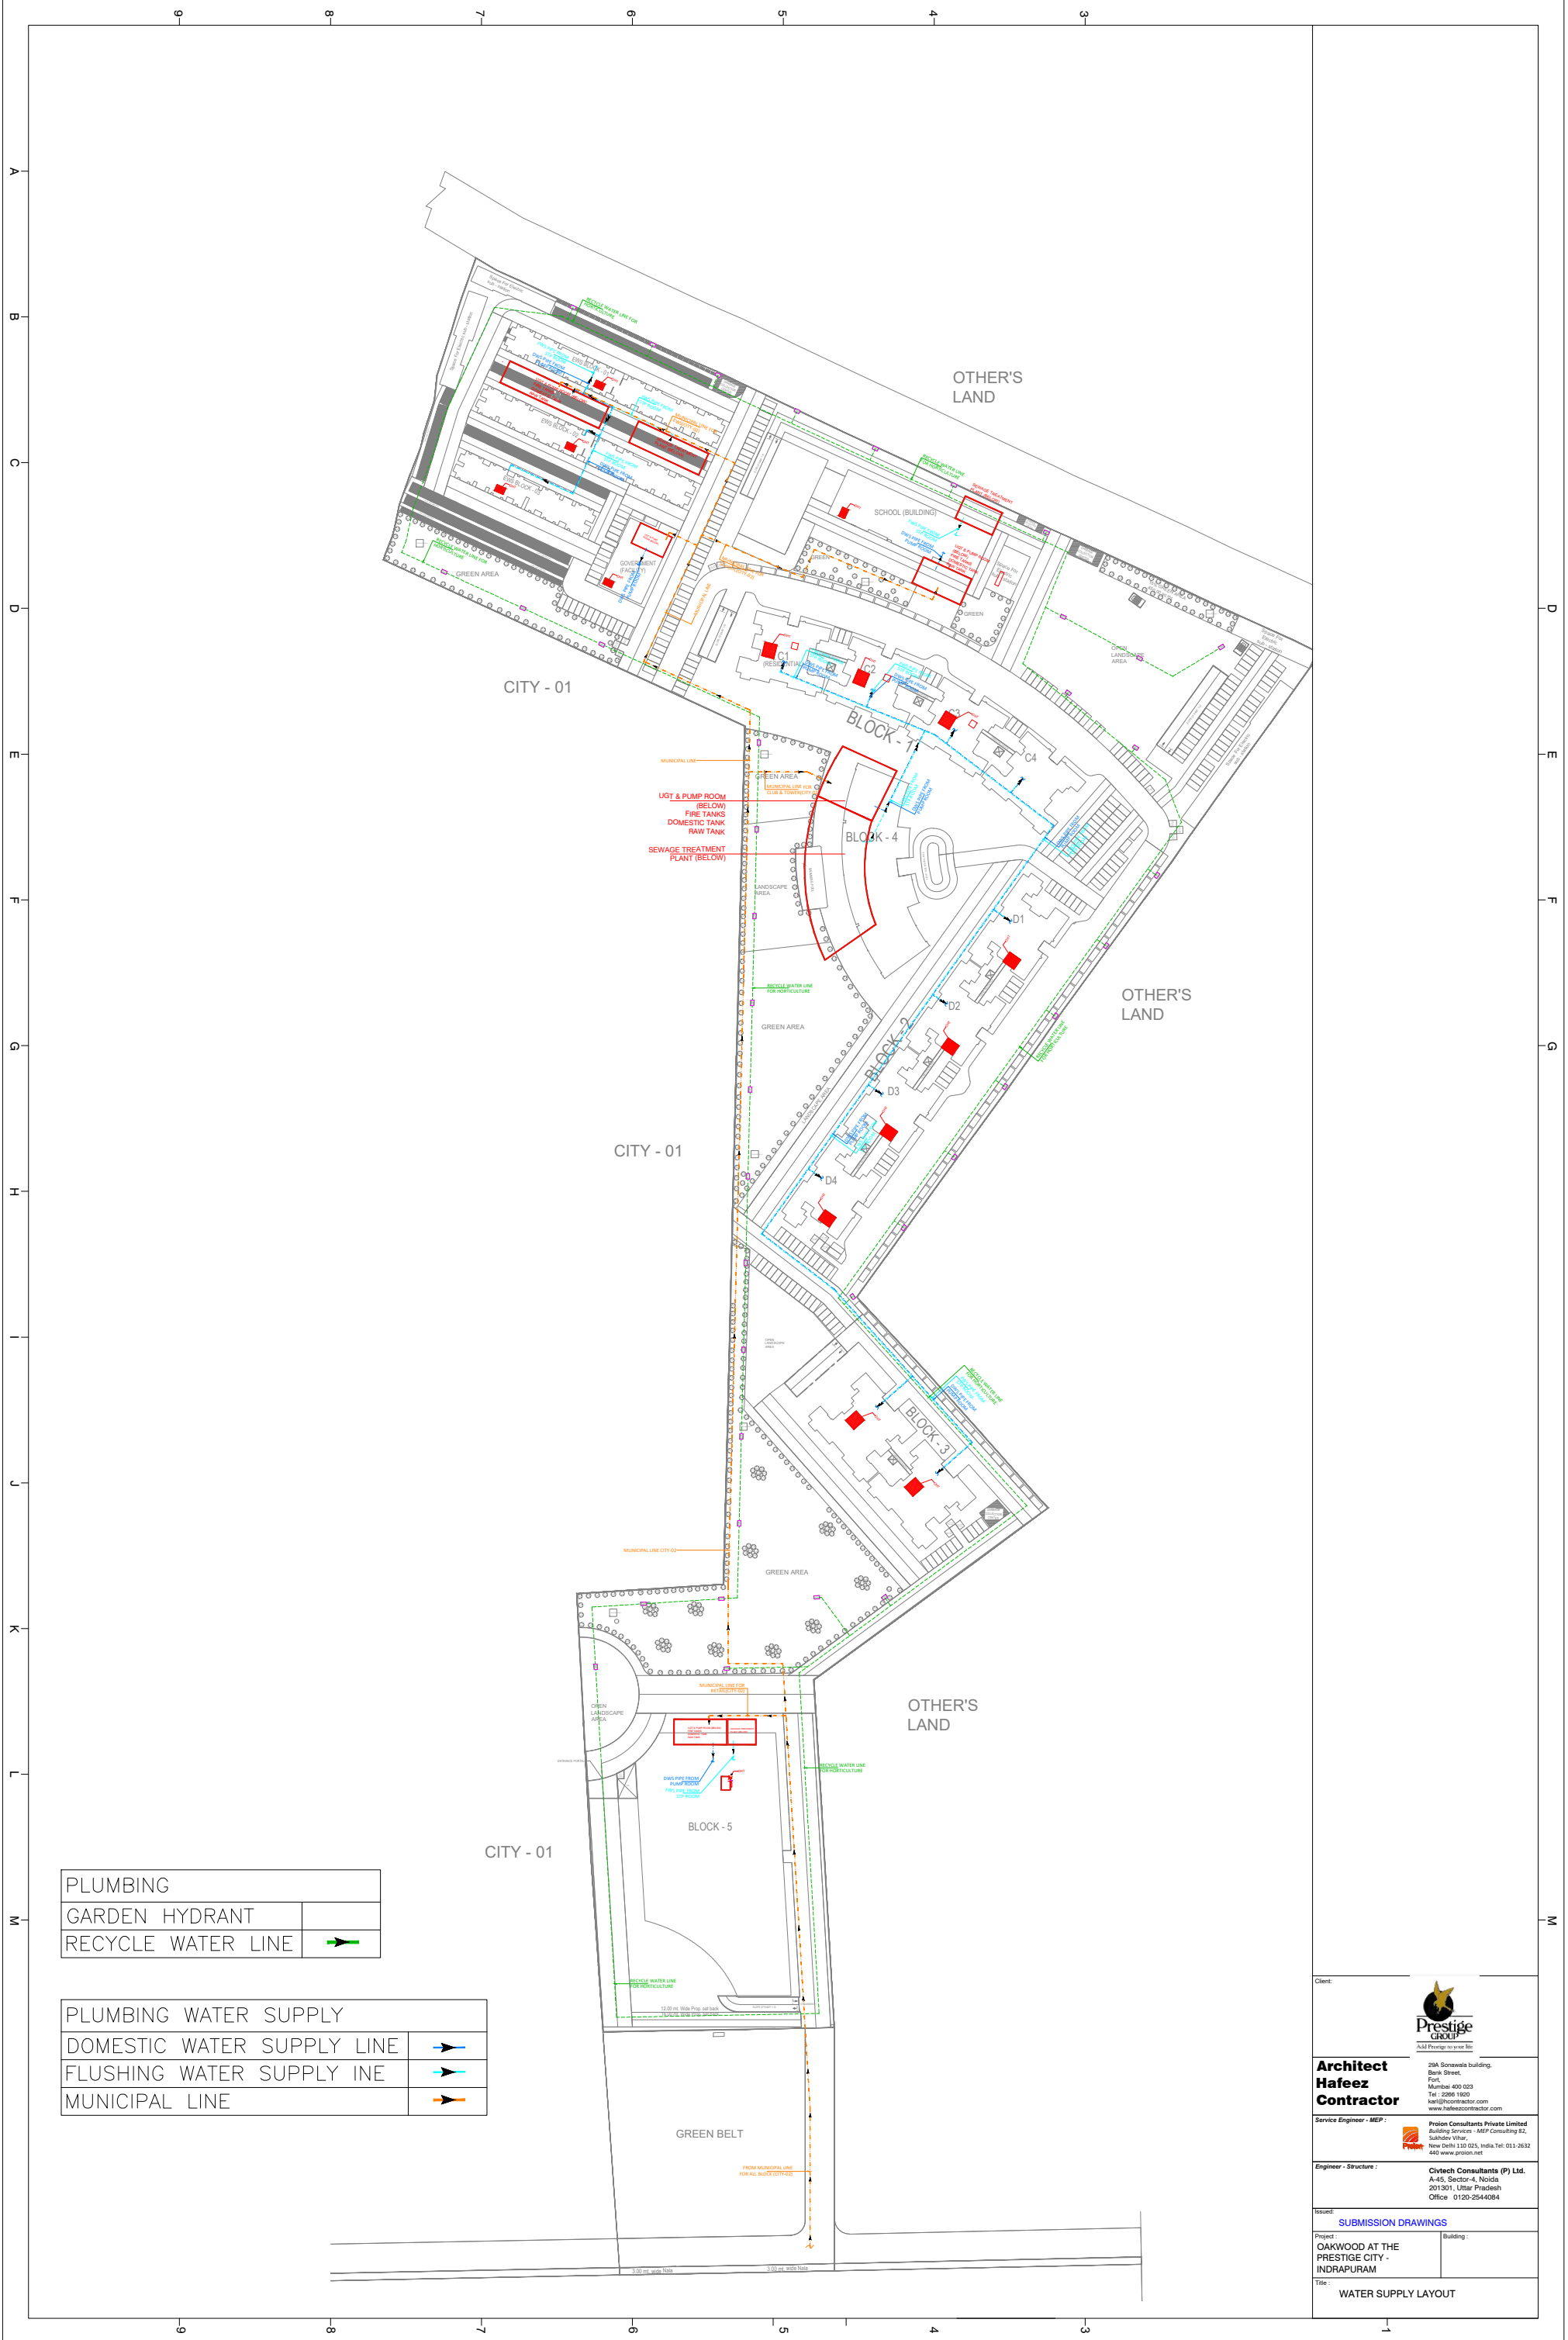

PLUMBING	
GARDEN HYDRANT	
RECYCLE WATER LINE	

PLUMBING WATER SUPPLY	
DOMESTIC WATER SUPPLY LINE	
FLUSHING WATER SUPPLY INE	
MUNICIPAL LINE	

Client:

Prestige Group
Add Prestige to your life

Architect
Hafeez
Contractor

28A Sonawala building,
Bank Street,
Fort,
Mumbai 400 023
Tel : 2366 1620
kai@hcontractor.com
www.hafeezcontractor.com

Service Engineer - MEP :

Proton Consultants Private Limited
Building Services - MEP Consulting &2,
Subhash Vihar,
New Delhi 110 025, India Tel: 011-2632
440 www.proton.net

Engineer - Structure :

Civitech Consultants (P) Ltd.
A-45, Sector-4, Noida
201301, Uttar Pradesh
Office : 0120-2544084

Issued:

SUBMISSION DRAWINGS

Project :

OAKWOOD AT THE
PRESTIGE CITY -
INDRAPURAM

Building :

Title :

WATER SUPPLY LAYOUT