



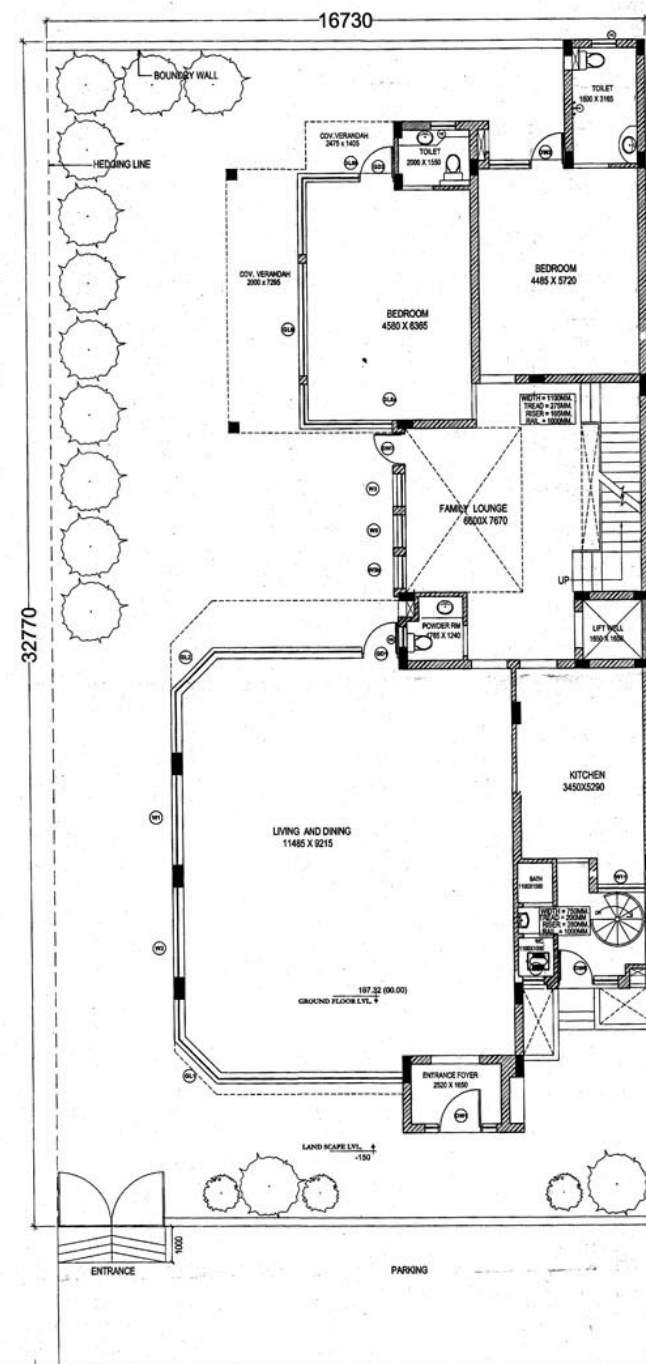

APalm	ARECA PALM	16
Bamb	BAMBOO	5
Beu	BEUCARNIA RECURVATA	3
CCir	CYCAS CIRINALIS	2
CR	CYCAS REVOLUTA	5
D(Marg)	DRACENA (MARGINATA)	11
FP	FICUS PANDA	50
FP(T)	FICUS PANDA (TOPIERY)	3
Fur	FURCARIA	5
F Palm	FAN PALM	10
FLong	FICUS LONGILAND	15
FStar	FICUS STARLIGHT	13
HP	HAMELIA PATENS	14
HLfra	HIBISCUS LAFRANCE	23
HR(B)	HIBISCUS ROSA-SINENSIS (BANGALORE)	12
JSam	JASMINUM SAMBAC	12
JSin	JUNIPERUS SINENSIS	3
Ixora	IXORA	32
LD	LANTANA DEPRESSA	20
RPalm	RAPHIS PALM	13
Sch(var)	SCHFELEA VARIEGATA	32
TCop	TECOMA CAPENSIS	24
TMC(ver)	TABERNAMONTANA CORONARIA VERIEGATA	24

TOTAL	= 40.00SQM
-------	------------

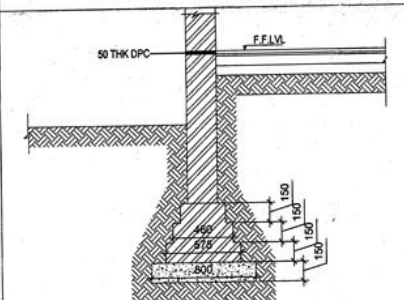



Architect's Signature

Nitin Gupta, Architect
Council of Architecture
Registration No.: CA/93/15869




for JAYPEE GREENS
(of Jaiprakash Associates Limited)


Authorized Signatory

Job Title
BUILDING SUBMISSION OF CONDOMINIUM TYPICAL TOWN HOUSES
(C4a-01 & 02) ON 215.38 ACRES AT LAND-2
SECTOR -26 & 31 SURAJPUR - KASNA ROAD
GREATER NOIDA. GAUTAM BUDDH NAGAR (U.P.)

Job No.		Drawing No.
Drawn	Checked	L2/SB/C4a-/02

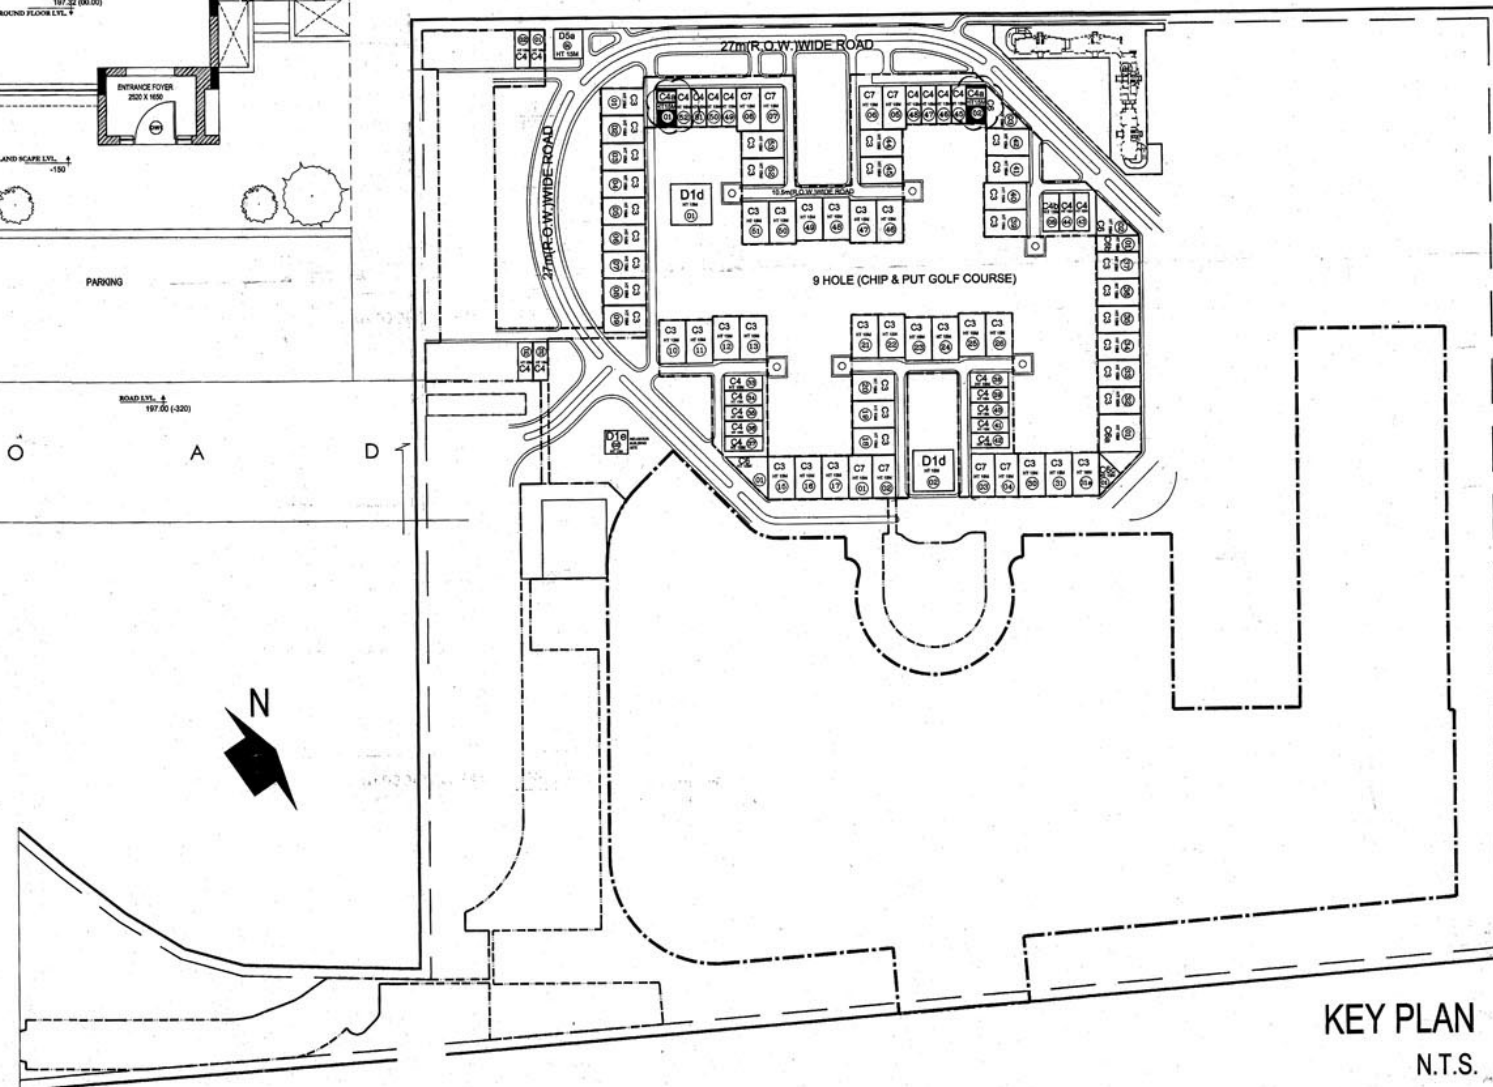

KEY PLAN
N.T.S.