


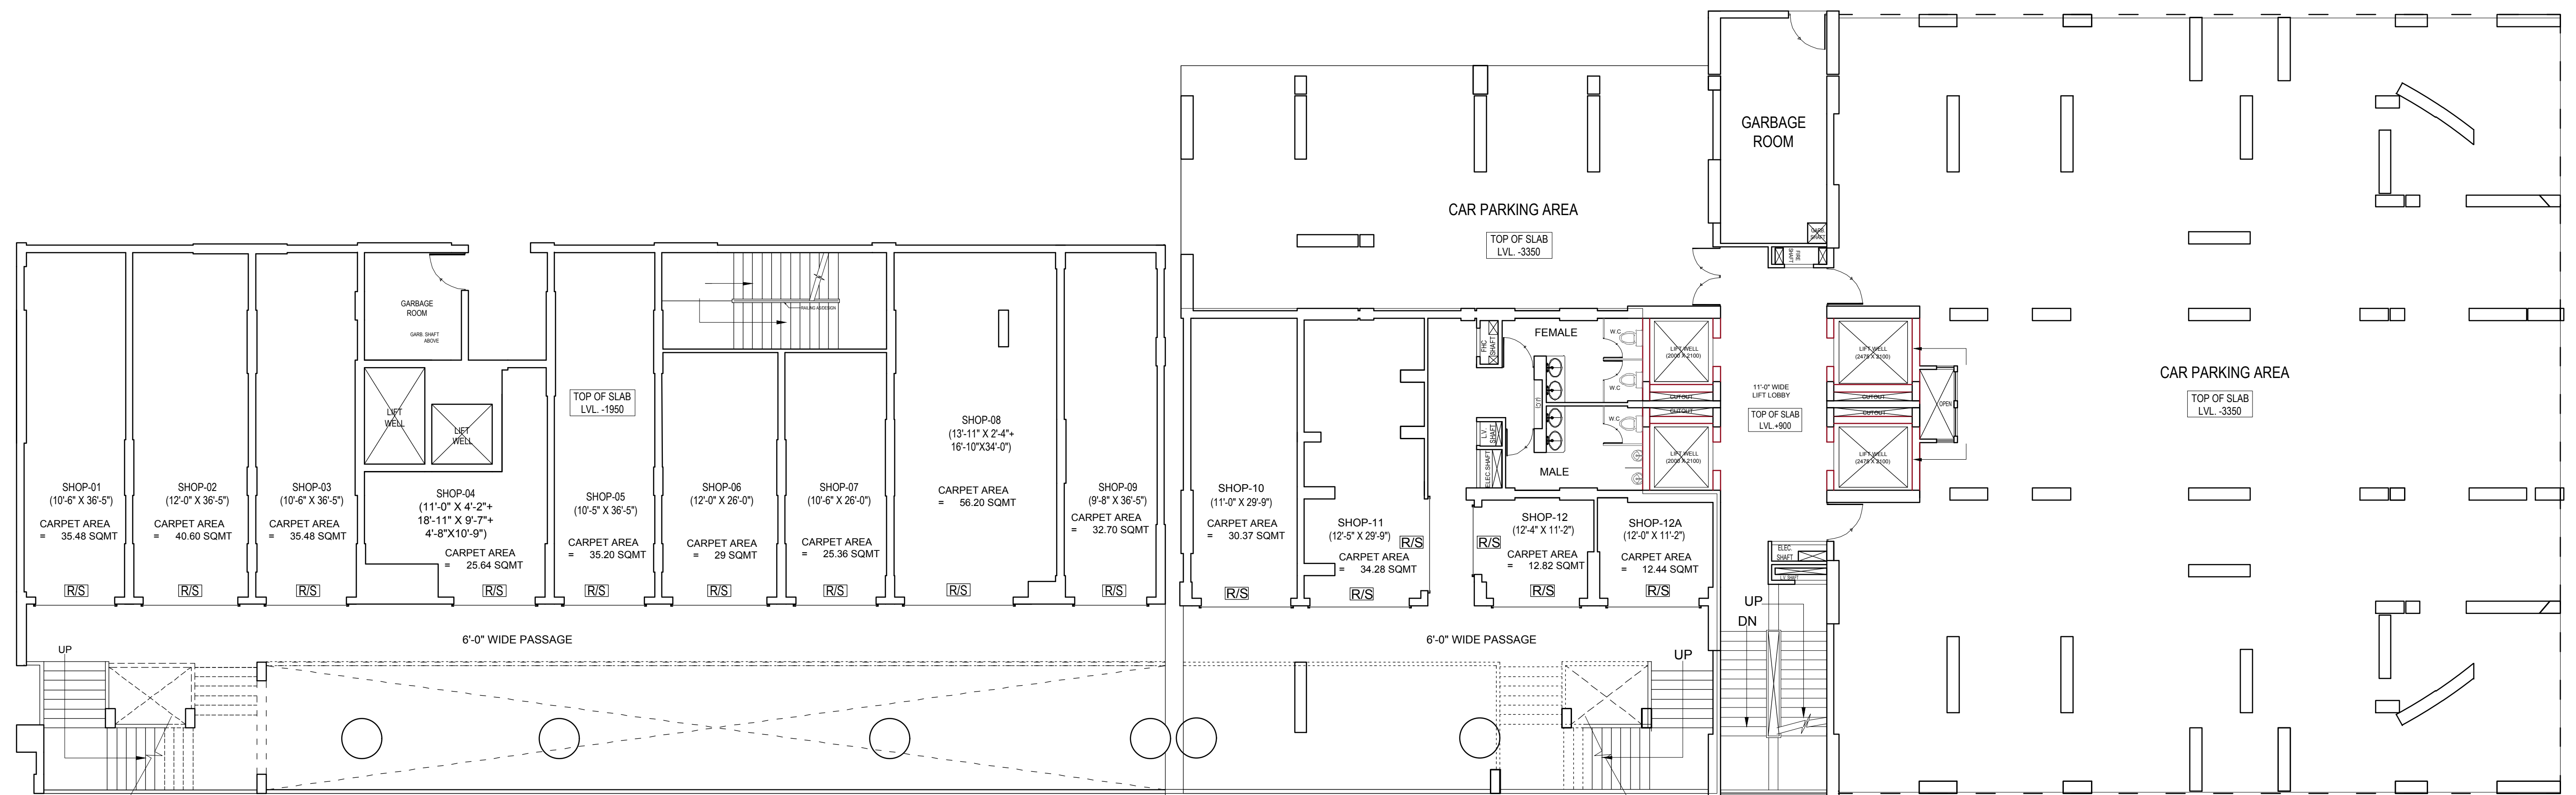

LOWER GROUND FLOOR PLAN

**LOWER GROUND
FLOOR PLAN(COMMERCIAL)**

TOWER - K & K1



**GRAND
AJNARA HERITAGE**



ARCHITECTS :
Space Designers International
Architects Pvt. Ltd.
B-34 ,SECTOR-67, NOIDA-201301
PH : 91(20-2484445,46,47,48,49
e-mail : spacesdi@gmail.com, www.spacedi.com