


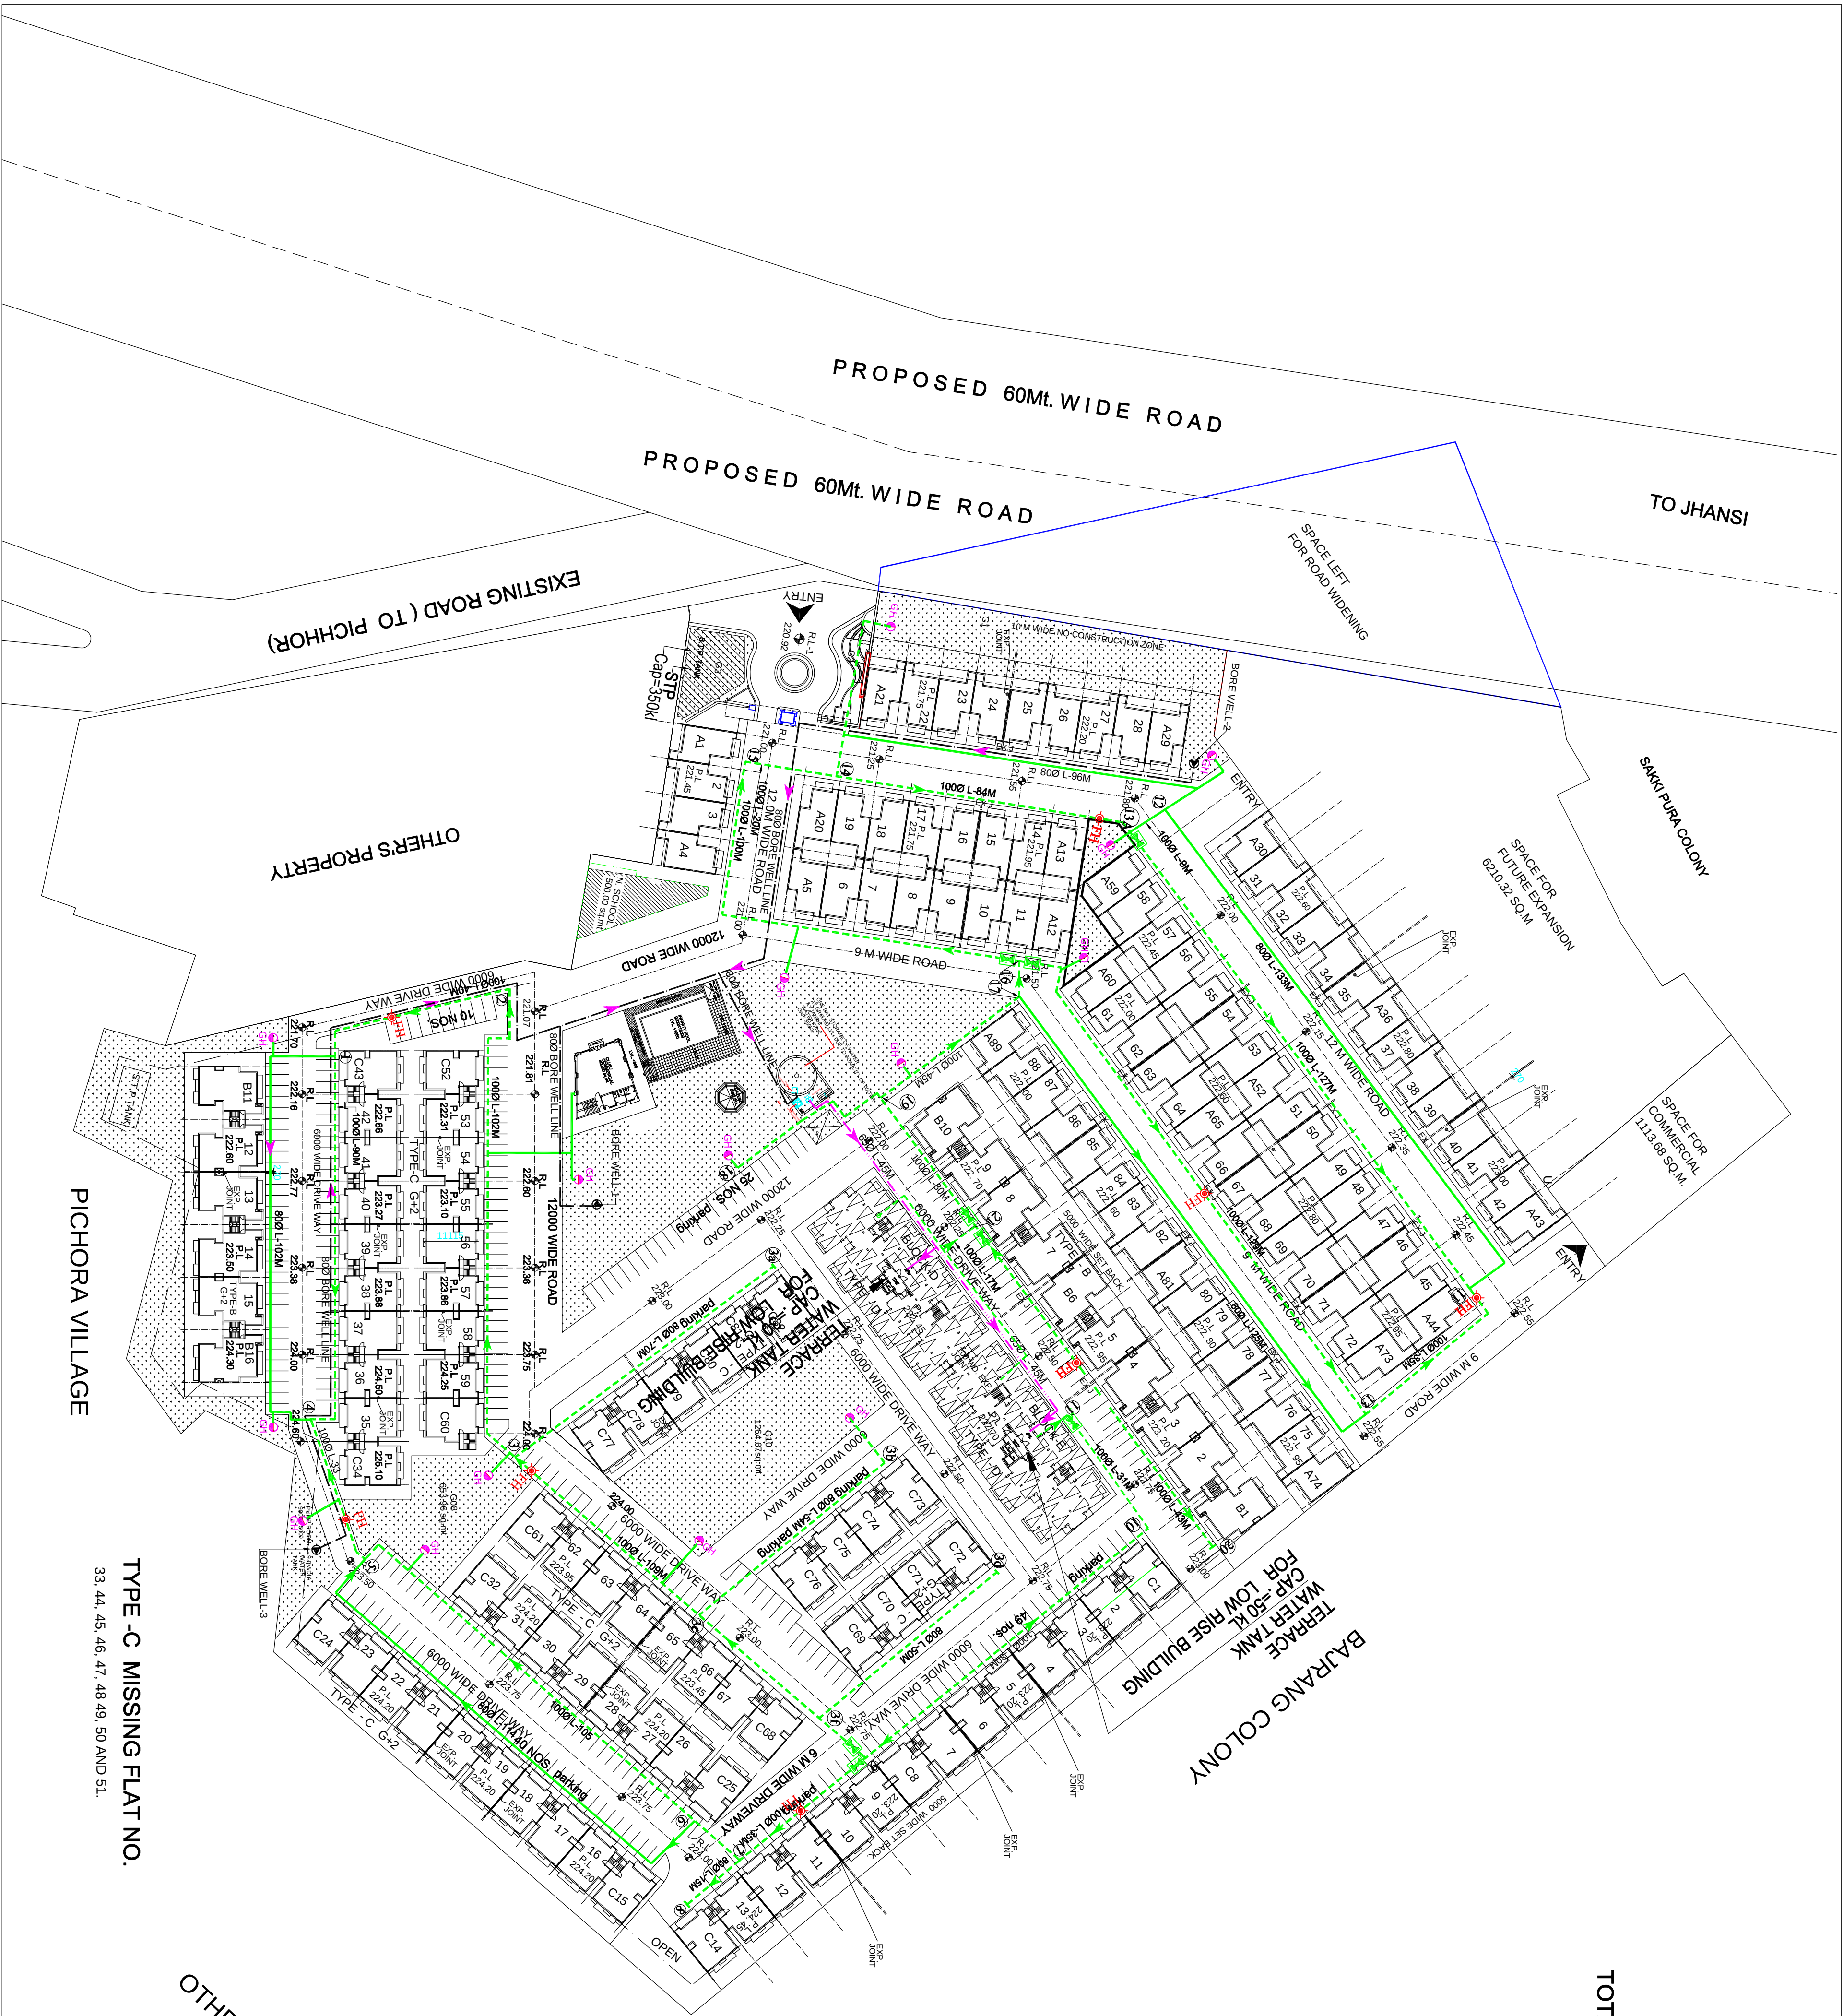

TYPE -A = 89 FLATS (VILLA)
TYPE -B = 48 FLATS (G+2)
TYPE -C = 219 FLATS (G+2)
TYPE -D = 128 FLATS (S+8)

TOTAL NOS FLATS = 484

LEGENDS	
	1000 WATER LINE FOR LOW RISE
	800 WATER SUPPLY BRANCH LINE
	800 BORE WELL LINE
	650 WATER LINE FOR HIGH RISE
	FIRE HYDRANT (20 NOS.)
	GARDEN HYDRANT (8 NOS.)
	BORE WELL (4 NO.)
	VALVE CHAMBER
	NODE NO. (FROM-TO)

4	R3	01.03.13	CHANGE THE CLUB LOCATION IN LAYOUT
3	R2	23.08.12	U/G TANK LOCATION
2	R1	13.06.11	BRANCH LINE ADD
1	R0	30.06.11	GOOD FOR CONST.
S.NO.	REV.	DATE	DESCRIPTION

PROJECT	REVISION
ANSAL PALM COURT AT JHANSI.	

TITLE		WATER SUPPLY DISTRIBUTION NETWORK WITH FIRE HYDRANT	
DATE	13.06.11	DRAWN BY	P.K.
SCALE	1:750	CHK. BY:	M.K.
DRG. NO.	SERV/1068/JHANSI-P-COURT/EXT/WS-01		

COL. P.K.SINGHAL V.P. (SERVICES)	ANSAL HOUSING & CONSTRUCTION LTD.
15, UCF ANDRA PRAKASH NEW DELHI - 110 001	